


CUT PLAN

24-11-23
↓


NOTE
NETT
MEASUREMENTS

mrcarpet
DESIGNS FOR FLOORS
Job No: 534545
Name: Bromley
Address: 9 MUIRDOWN AVENUE
SW14 8JX
Tel: 07810 634420
Sheet: 1 OF 1

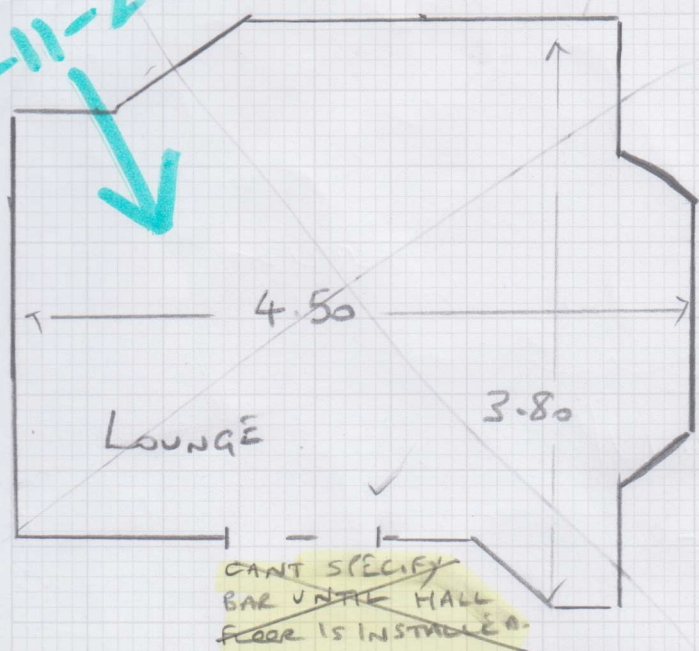

OSBOURNE COBBLE
SEAL 08
CURRENTLY
(1 of 1)

LEAVE
CARPET
LONG
DO NOT
CUT IN
TO EXISTING
DOOR

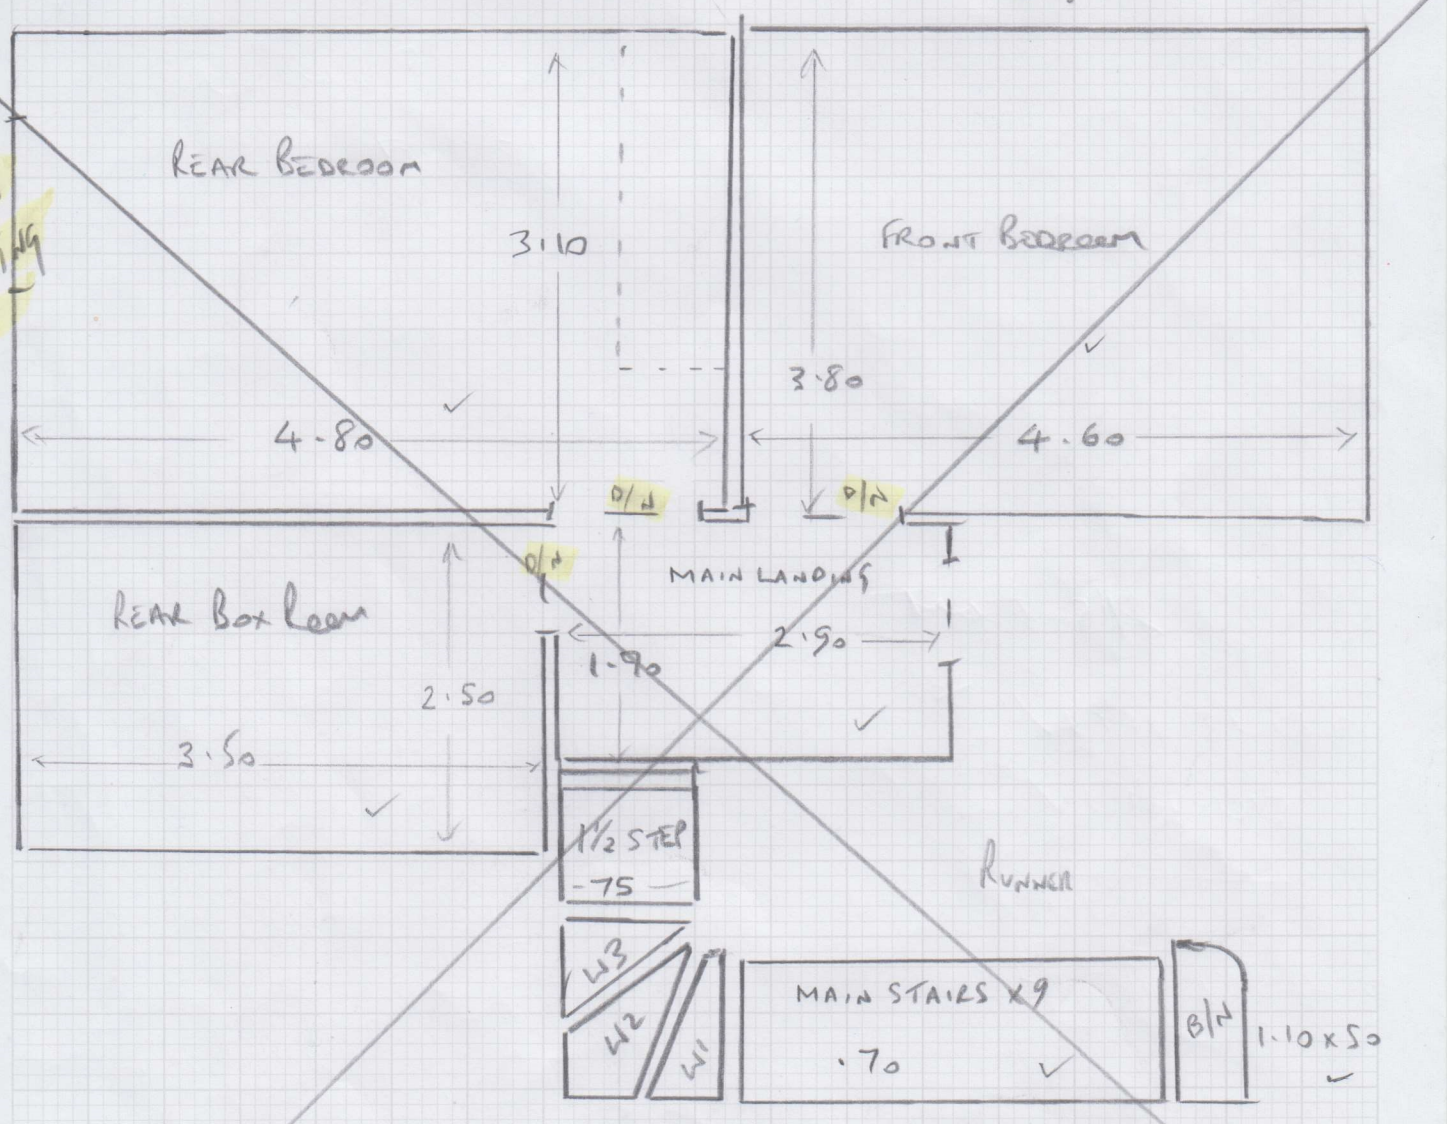

- ✓ W1: 70 x 70
- ✓ W2: 1.10 x 80
- ✓ W3: 90 x 70
- ✓ W4: 70 x 80
- ✓ W5: 88 x 75
- ✓ W6: 1.0 x 70
- ✓ W7: 80 x 70
- ✓ W8: 80 x 70
- ✓ W9: 1.0 x 80
- ✓ W10: 90 x 70
- ✓ W11: 80 x 70