

Job No: S31567
 Name: ATCHISO
 Address:
 Tel:
 Sheet: 10F2

CUTS: $4.75 \times 5\text{m} = \text{BED 1}$
 $5.20 \times 5\text{m} = \text{PLAN 1}$
 $4.0 \times 5\text{m} = \text{PLAN 2}$
 $2.40 \times 5\text{m} = \text{PLAN 3}$


$16.35 \times 5\text{m}$

REPLACEMENT
 CARPET
 HAMPSHIRE PACIFIC
 PEARL

PLAN 1

PLAN 2

PLAN 3

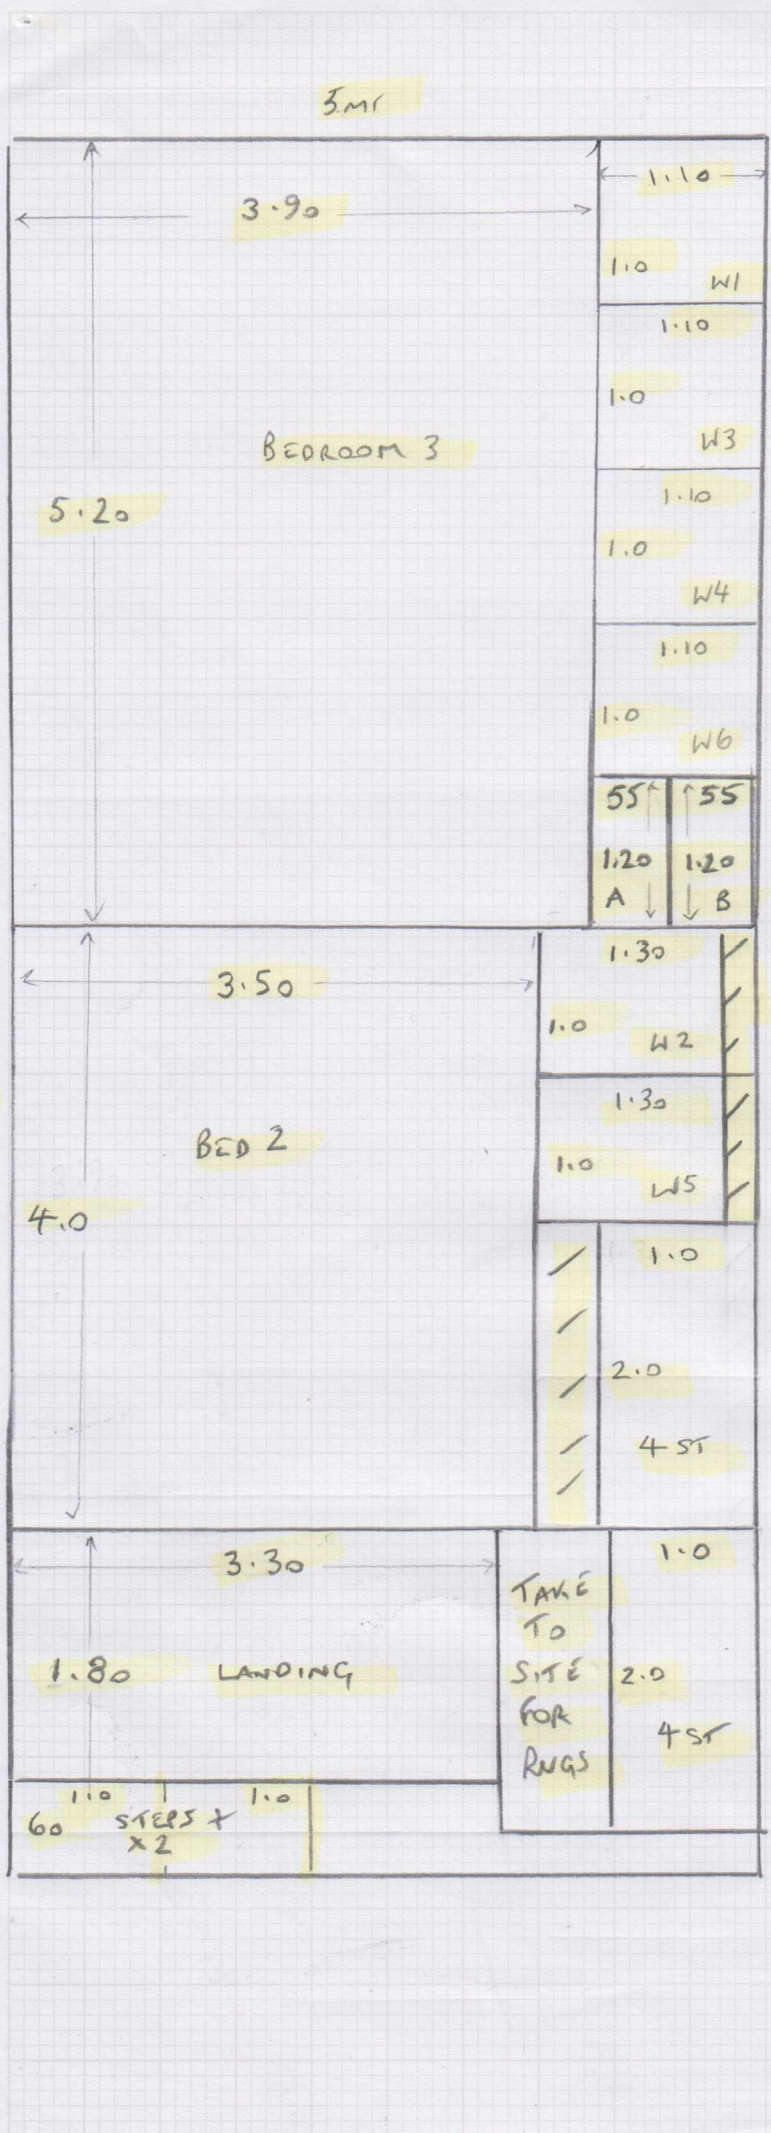



Job No: _____
 Name: _____
 Address: _____
 Tel: _____
 Sheet: _____ of _____

DESIGNS FOR FLOORS
 mrcarpet