



Job No: S34710

Name:

Address:

Sheet: 1/2

SMALL TOP FRONT LEFT
510x400 PROVIDED

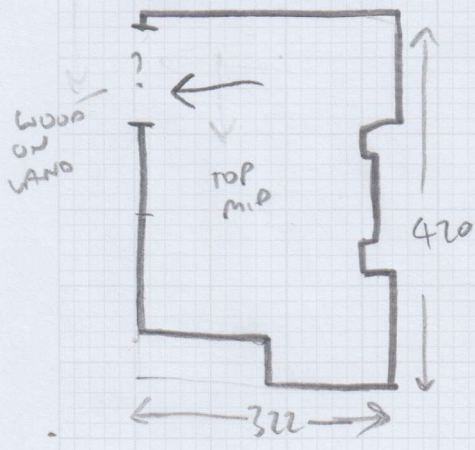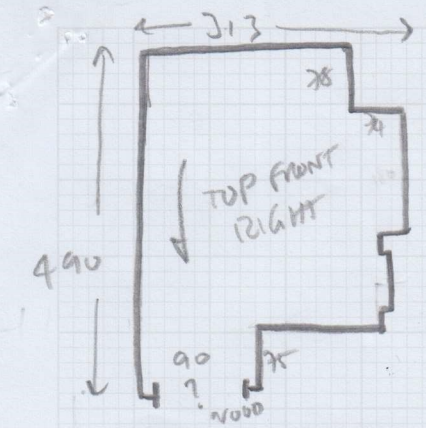

CUT TO REMOVE ALL LANDING BEADING

$3.5 \times ST = 40 \times 85$

$17.5 \times ST = 43 \times 85$


$2.5 \times ST = 43 \times 85$

$17.5 \times ST = 43 \times 85$

$BJU = 40 \times 103$

RUNNER
WIDTH
65cm

← 515 →

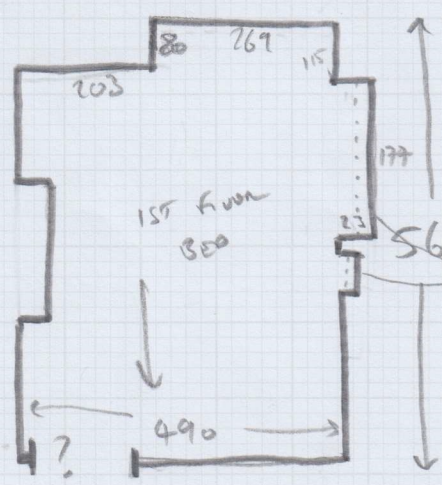

POSS NEED 2x SEAMS. VERY TIGHT. NOT SURE THU THE DAY IF ONE IS NEEDED IN FIREPLACE


34x STAIR MOOS TO ALL STAIRS

400				
65	65	65	65	65
7	7	7	5	3.5
X	X	X	X	RUNNER
ST	ST	ST	ST	NER
W	W	W	W	110
NN	NN	NN	NN	
ER	ER	ER	ER	65
				2.5x
				RUNNER
				NER
				130

350

14m²

Job No: S34710
Name: _____
Address: _____
Tel: _____
Sheet: 2/2

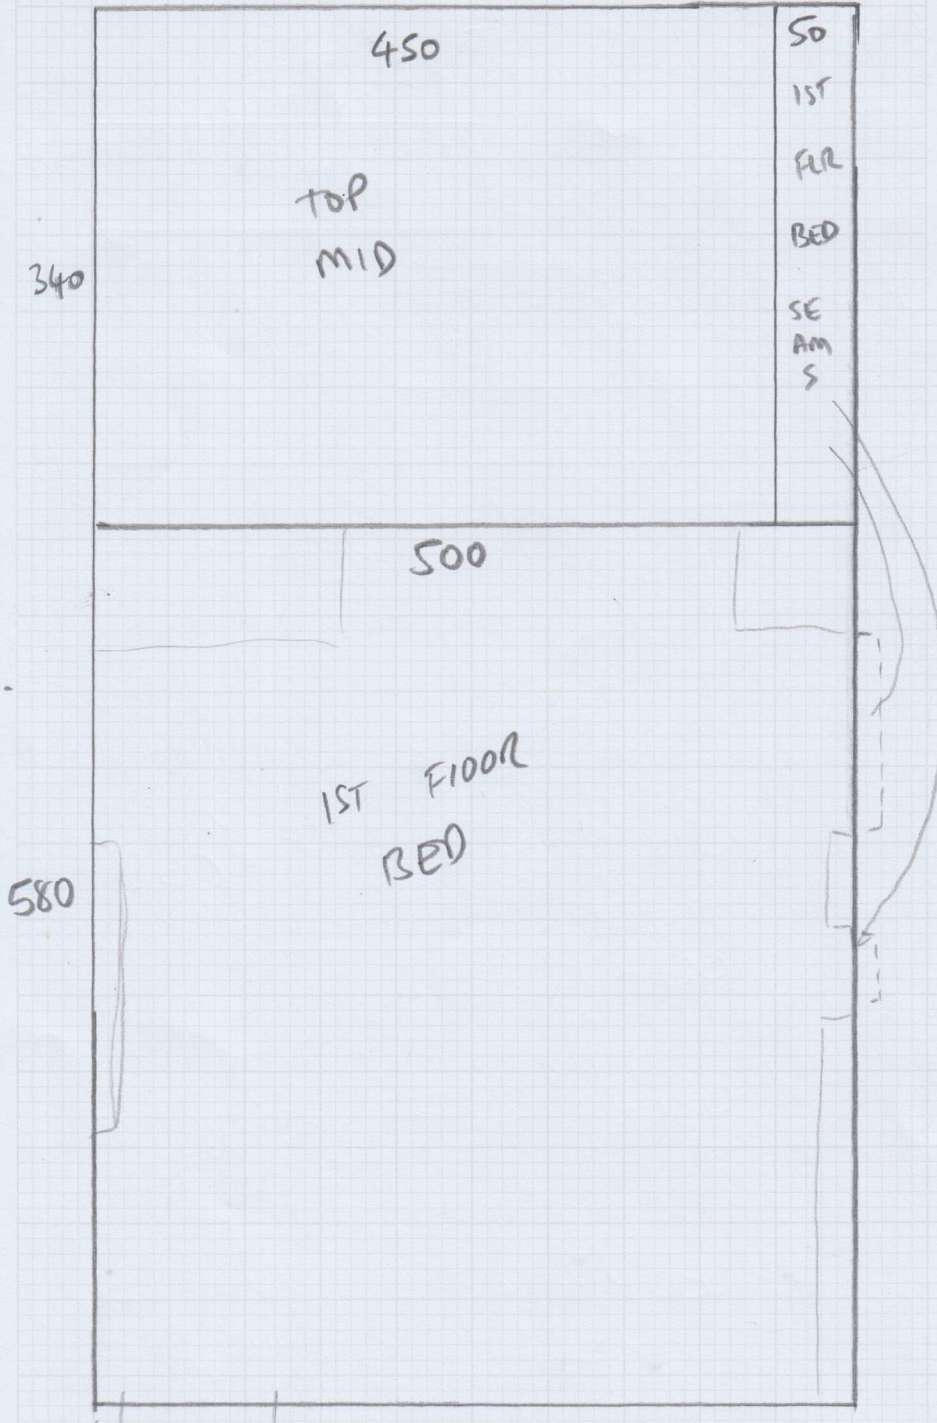

920 x 500 - PLAN

500 x 400 - TOP FRONT RIGHT

510 x 400 - SMALL TOP FRONT
↑

NOT MEAS YET