

Job No: S34759



Name:

Address:

Tel:

Sheet:

1 of 2

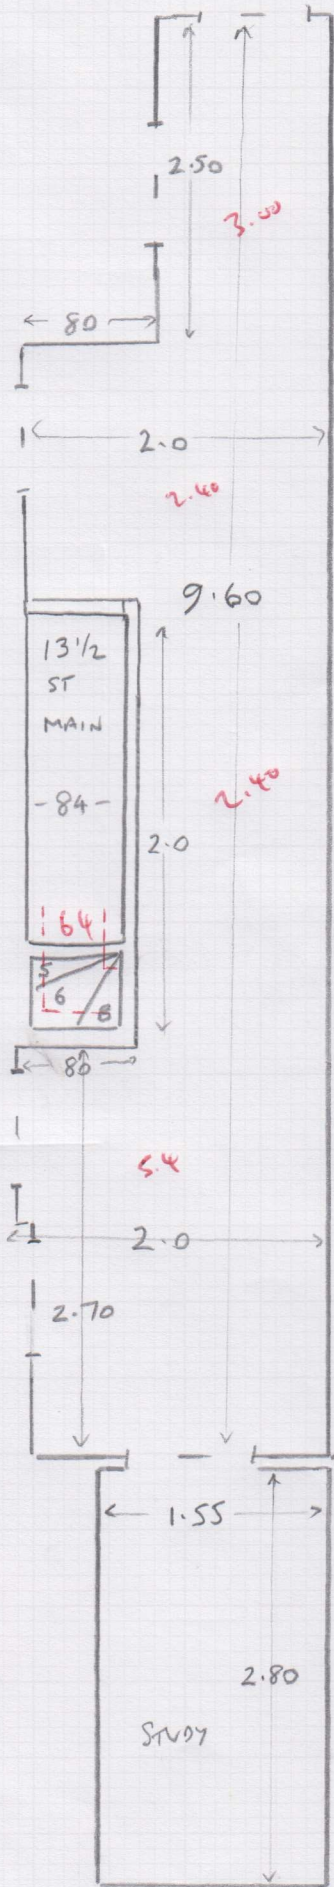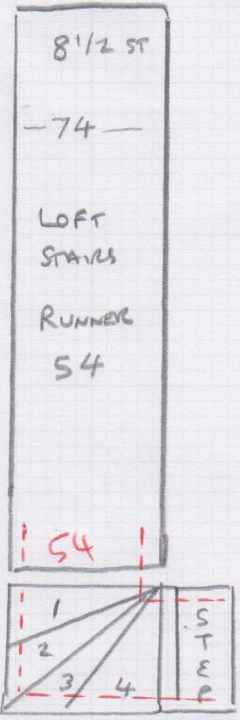

- W5 85x85
- W6 85x85
- B/W 90x60

PR =
4m
19.50

NEW ENGLAND
CHICOPEE
HERRINGBONE
NE; 6038

- W1 70x75
- W2 90x80
- W3 80x85
- W4 54x80
- STEP 54x50

ALL FIXED PERIMETER

10cm
GAPS ON
ALL

07/08 INSTALL LAND
+ TEMPLATE STRAIGHTS
AFTER TO LINE UP
PATTERN

LEAVE
GLUE ON
SITE FOR
PHASE 2
= 15/08

15/08 - INSTALL STRS + STUDY

Job No: S 34759.


Name:

Address:

Tel:

Sheet:

2 of 2

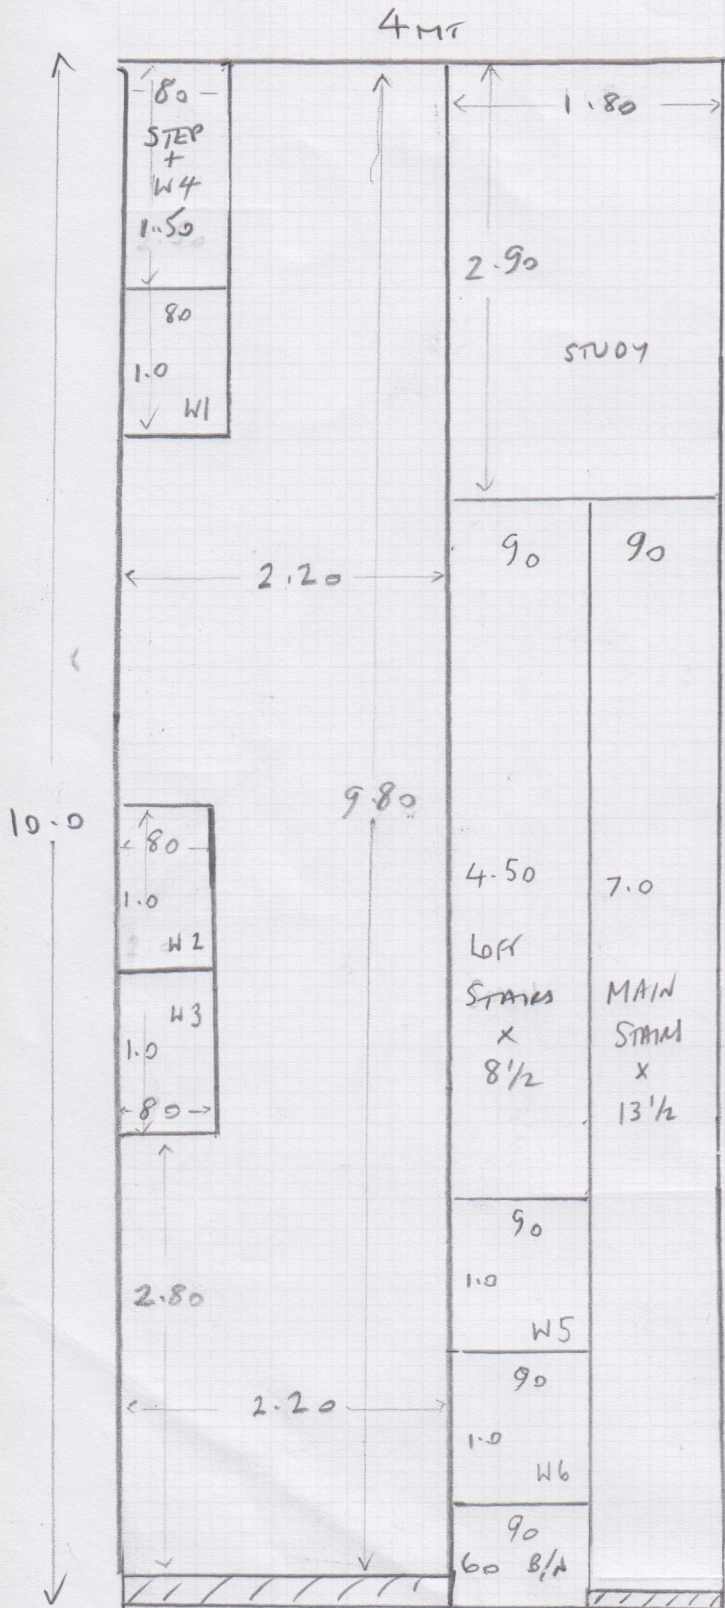

CUT 10.0 x 4.0M