

534954

REGAN

1 of 2

Job No:

Name:

Address:

Tel:


WEATHER WATCHING

3 - MISTRAL SKIES

- * 4.80 x 5m - BEDROOM 1 (CUT DOWN TO 4.80 x 4.60)
- 7.40 x 5m = PLAN (A)
- 5.60 x 5m = PLAN (B)

* 12/7 = 4 ROOMS
+ CUT RUNNER AT WAREHOUSE


18/7 = STAIRS & LANDINGS

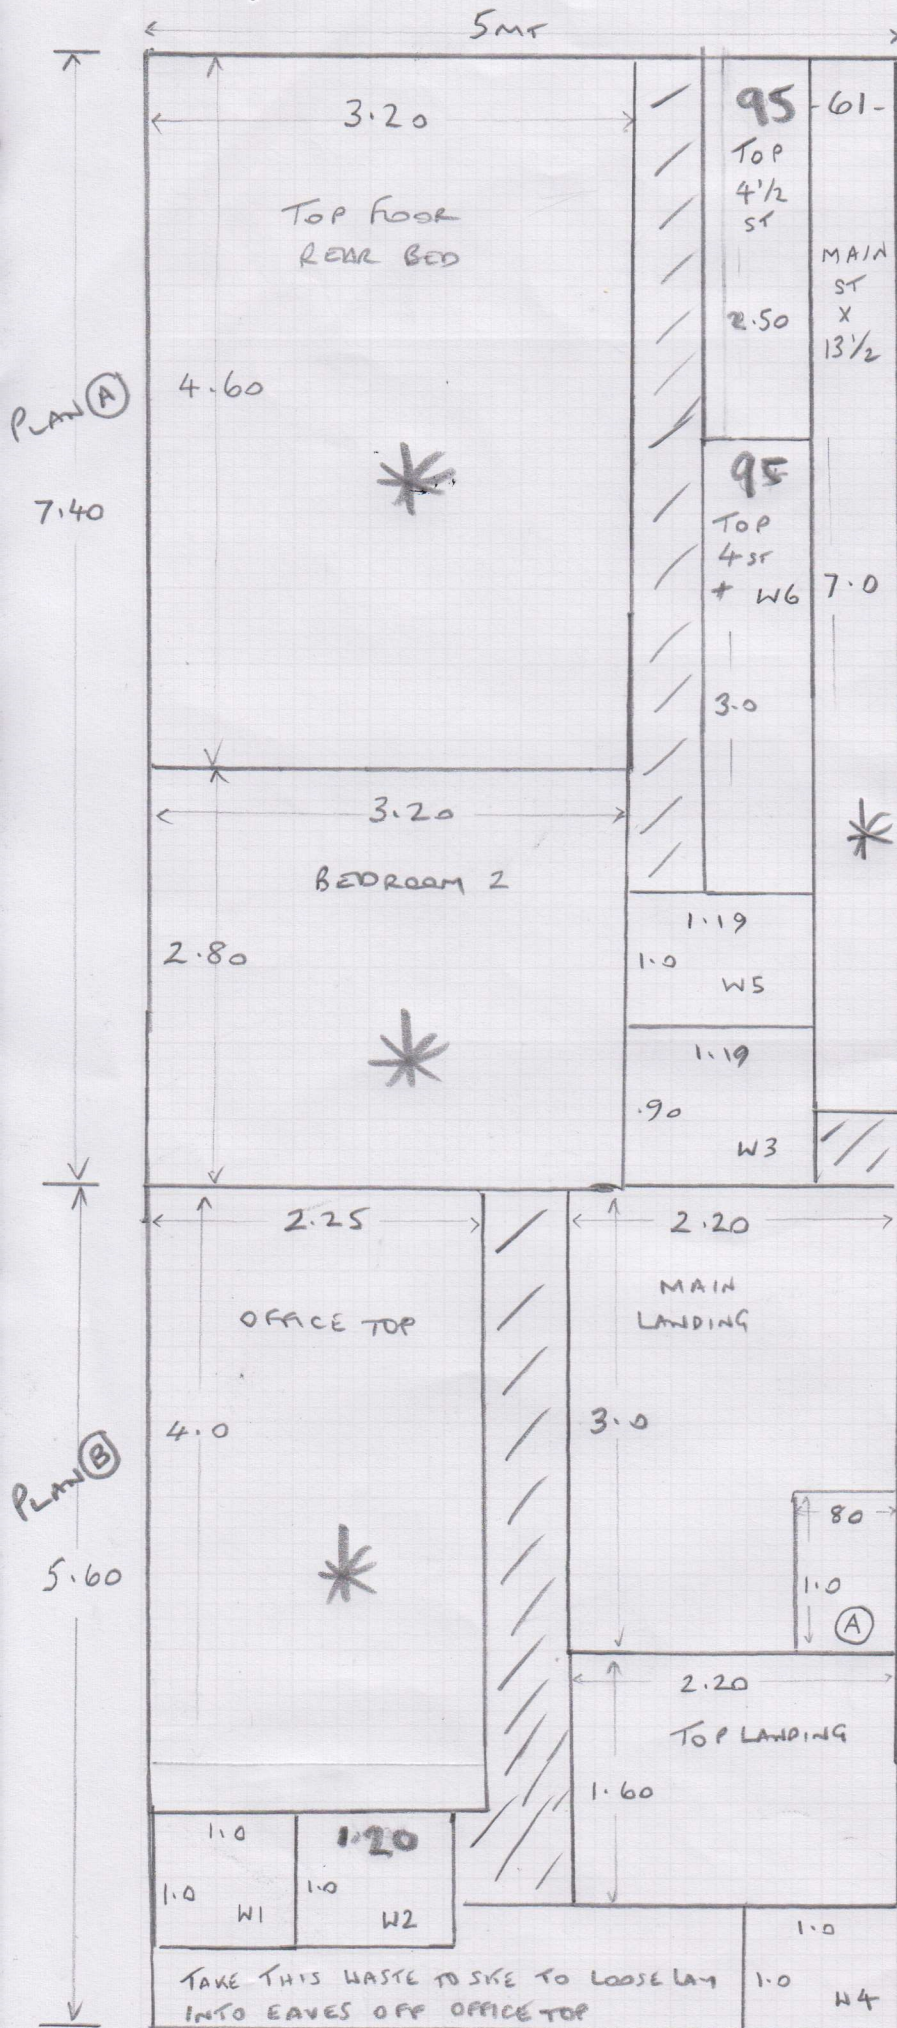

2ND FLOOR

534954 Carpet
LEGAN FLOORS

20F2

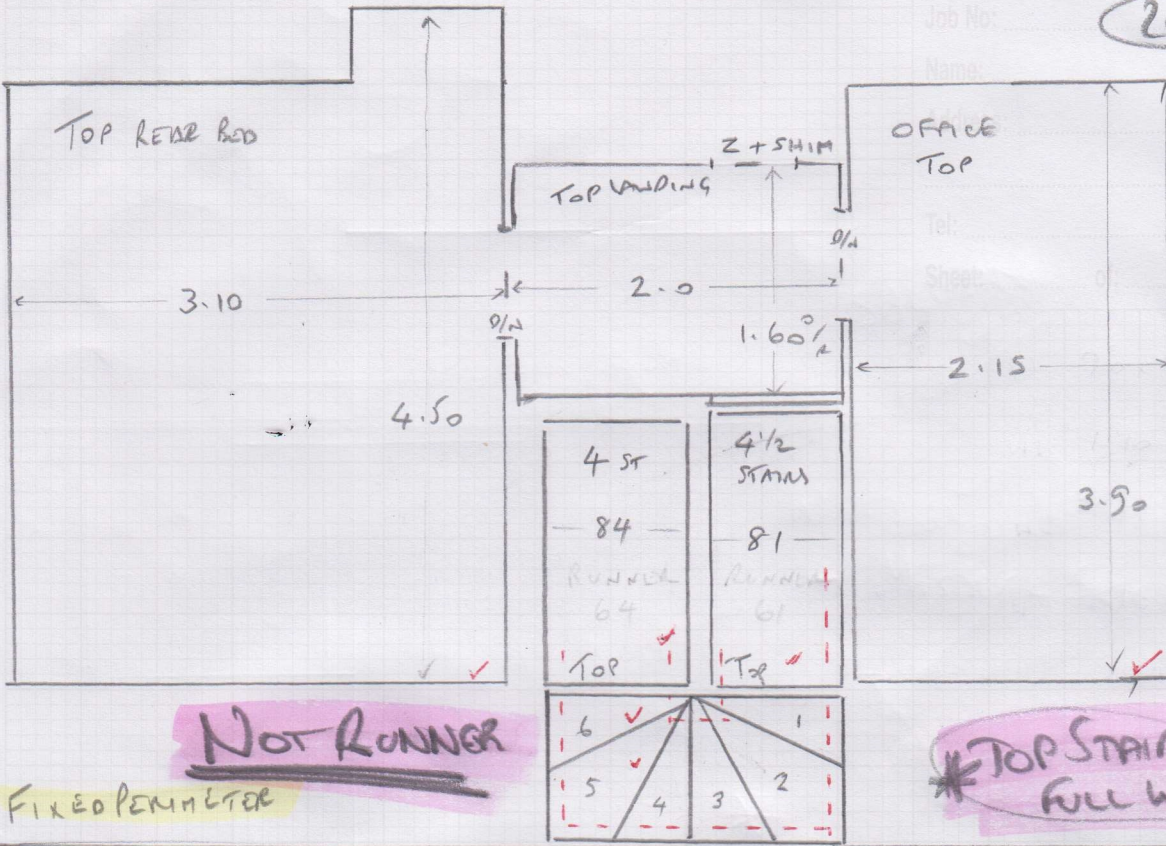

- W1 90 x 90
- W2 110 x 90
- W3 78 x 85
- W4 90 x 90
- W5 110 x 90
- W6 81 x 90


Job No:
Name:
Tel:
Sheet:

NOT RUNNER

FIXED PERIMETER

*TOP STAIRS FULL WIDTH

1st Floor

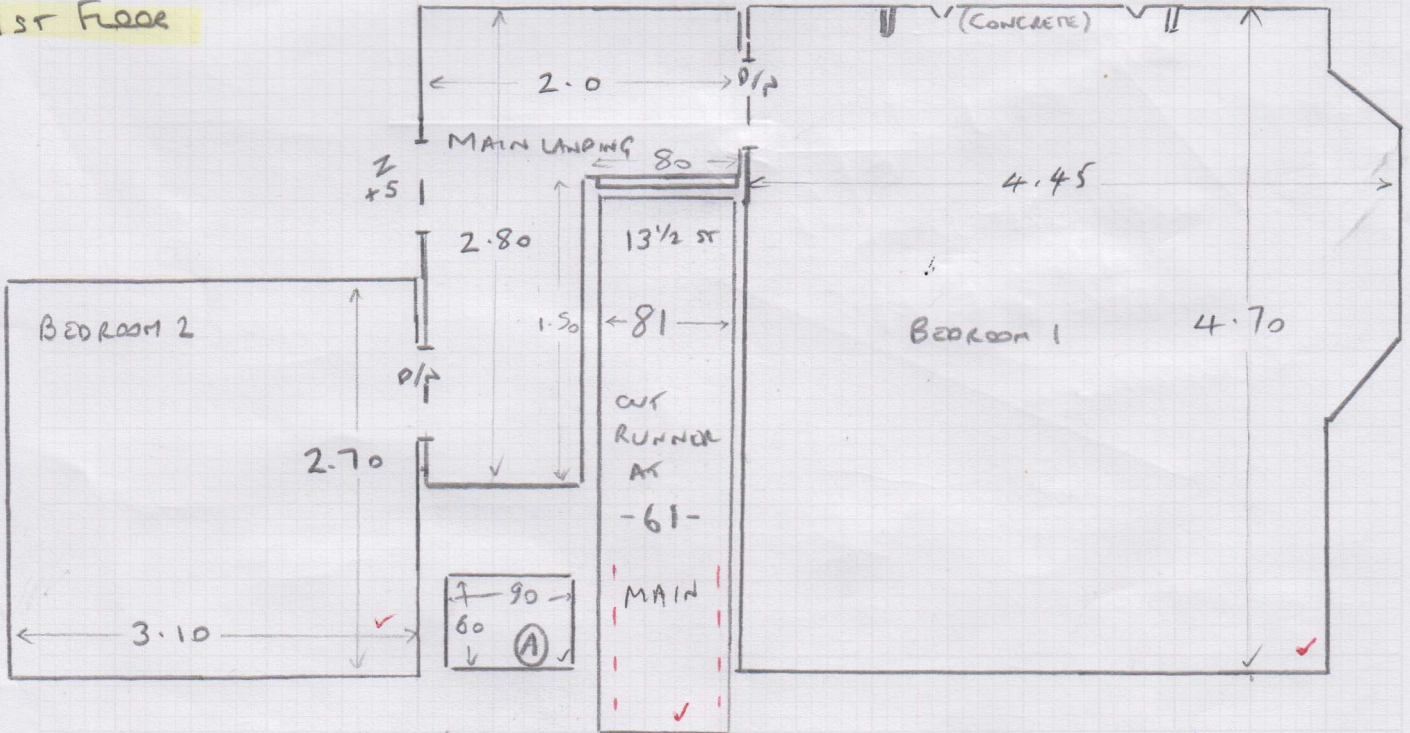

ENTRANCE MAT 70 x 1M
NATURAL CAR
17mm

(A) Small area above stairs

THIS FLIGHT AS RUNNER