


S 35248 1/2


2nd floor

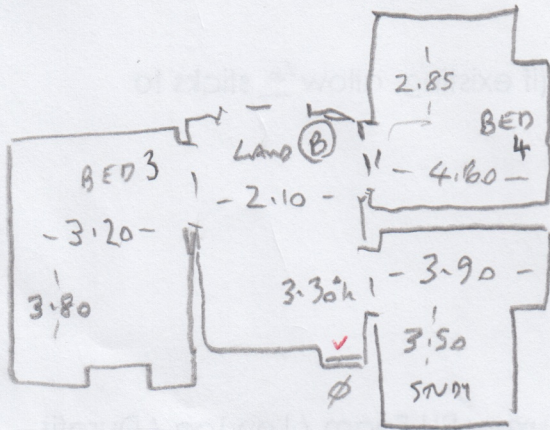


Bin

TOP

8/20 1.10x60

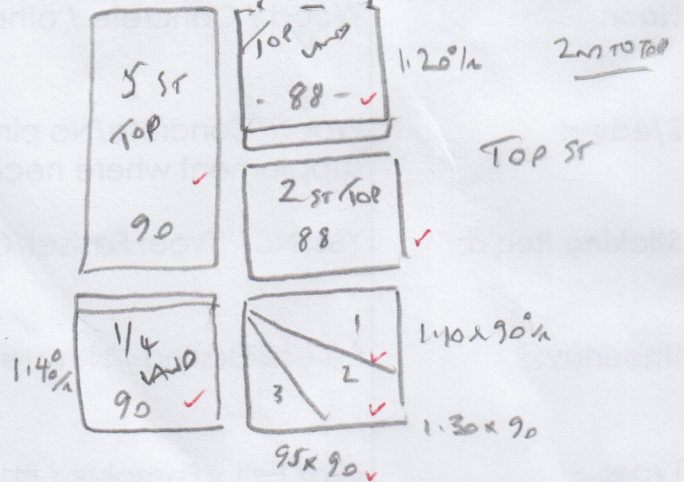


1st floor

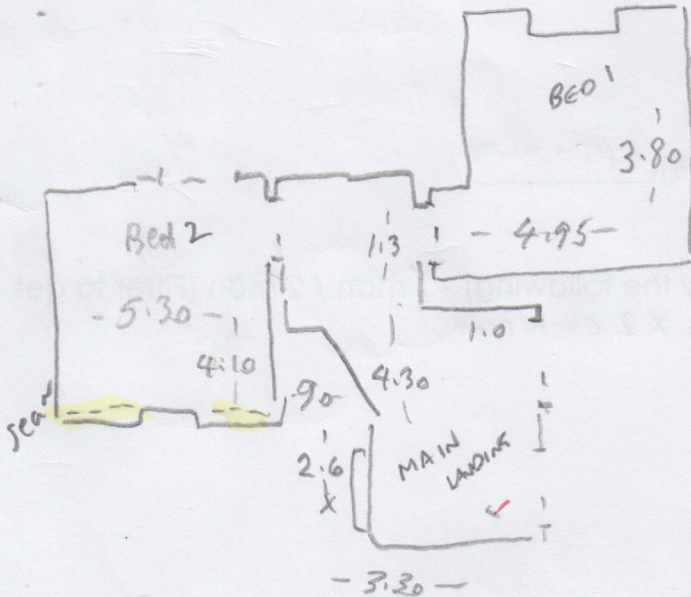


8/2

1st to 2nd

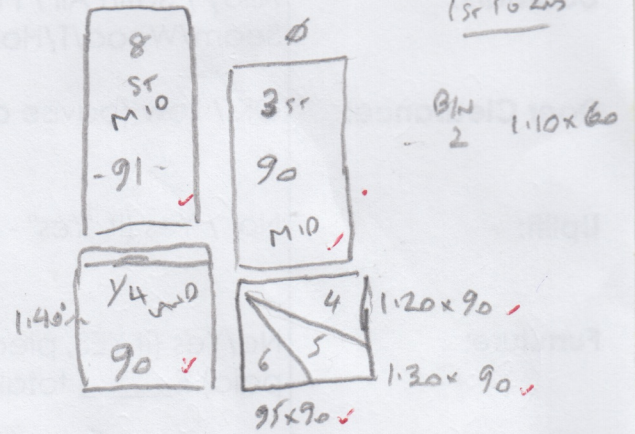


Ground to 1st floor

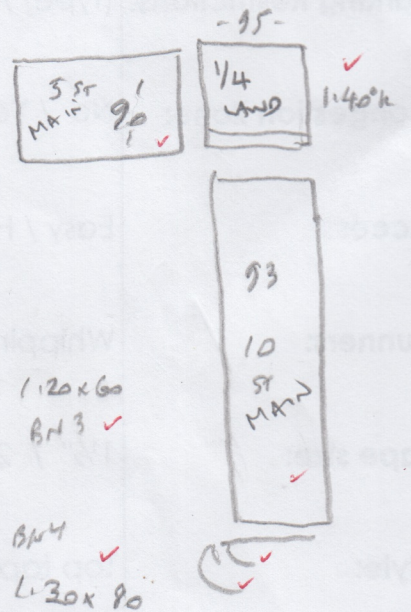

- BED 1 = 510 x 4
- BED 2 = 540 x 4
- BED 3 = 330 x 4
- BED 4 = 300 x 5  
(CUT DOWN TO 300 x 4.5)

STUDY = 360 x 400

Job No: S35248  
 Name: 2/2  
 Address:  
 Tel:  
 Sheet: of:

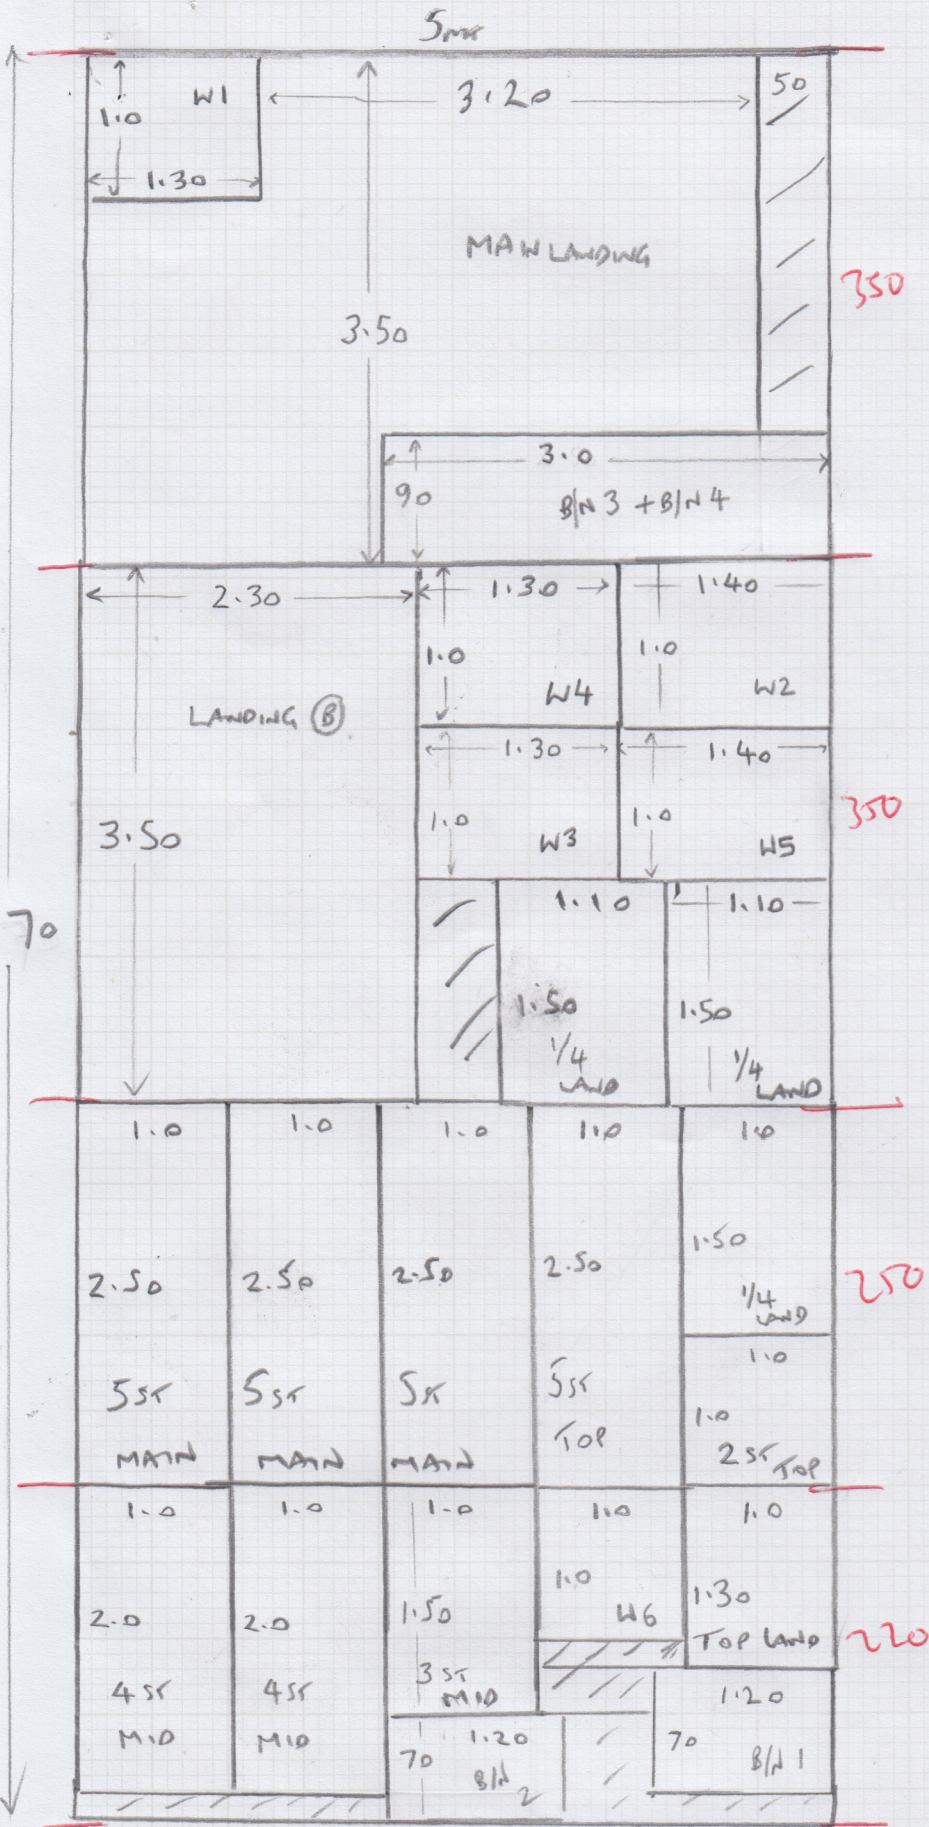

cut plan for  
STAIRS + LANDINGS

CUTS PROVIDED

350

350 x 5M

250

220

~~220~~

(4x CUTS FOR STAIRS)