

Job No: S35546

Name: T000

Address:


Tel:

Sheet: (1) of (5)

VINYL

525 x 400

RM
MON > 17.

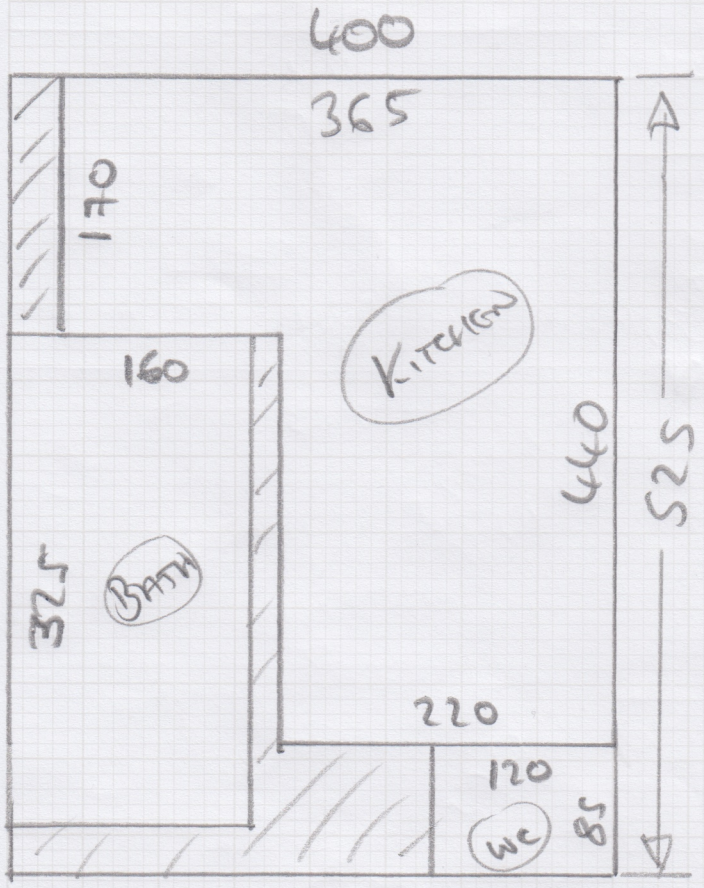

✓ LAY OVER EXISTING
CORK TILES IN KITCHEN

✓ NEW HIBOARD - BATHROOM

✓ EXISTING SUB FLOOR
(WC)

✓ SEAL EDGES
WHITE SEALANT

Job No: 535546

Name: T000


Address:

Tel:

Sheet: (2) of (5)


D.A.D. (917)

- ① 1010 x 800
- ② 365 x 500
- ③ 465 x 500
- ④ 370 x 500
- 2190 x 500

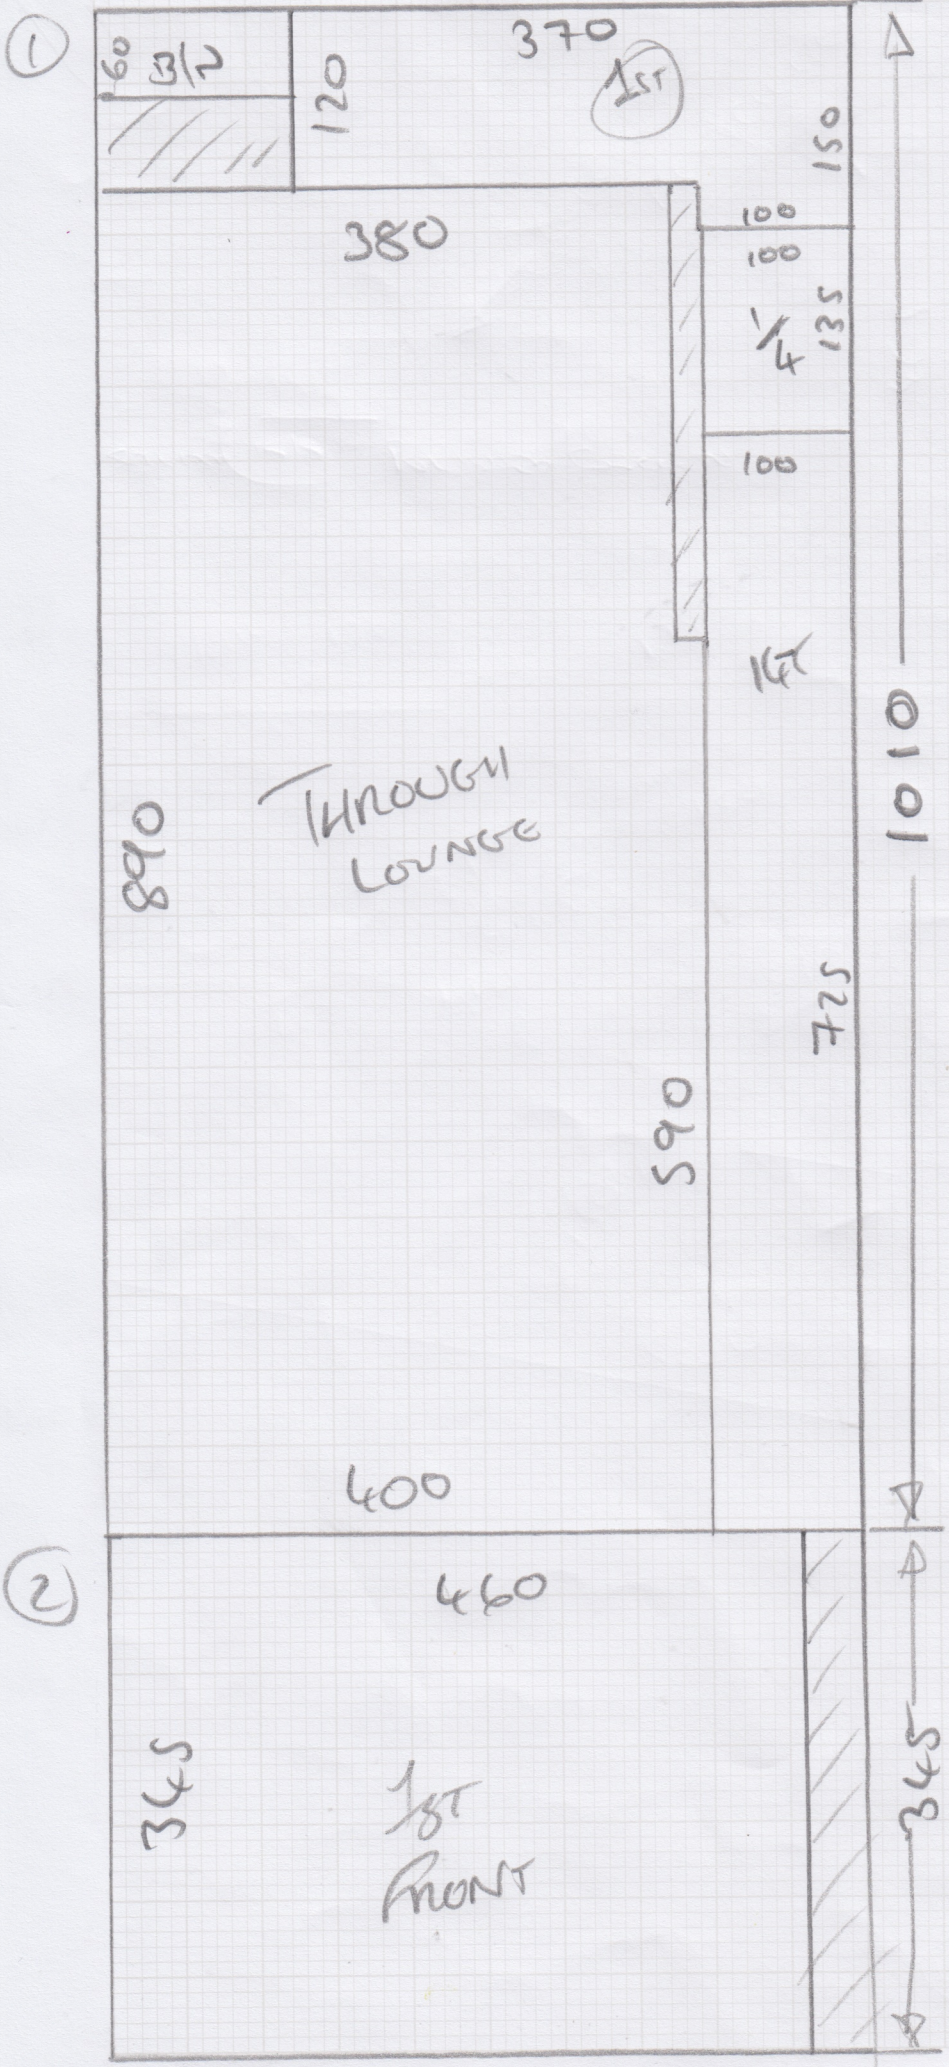

500

(3)

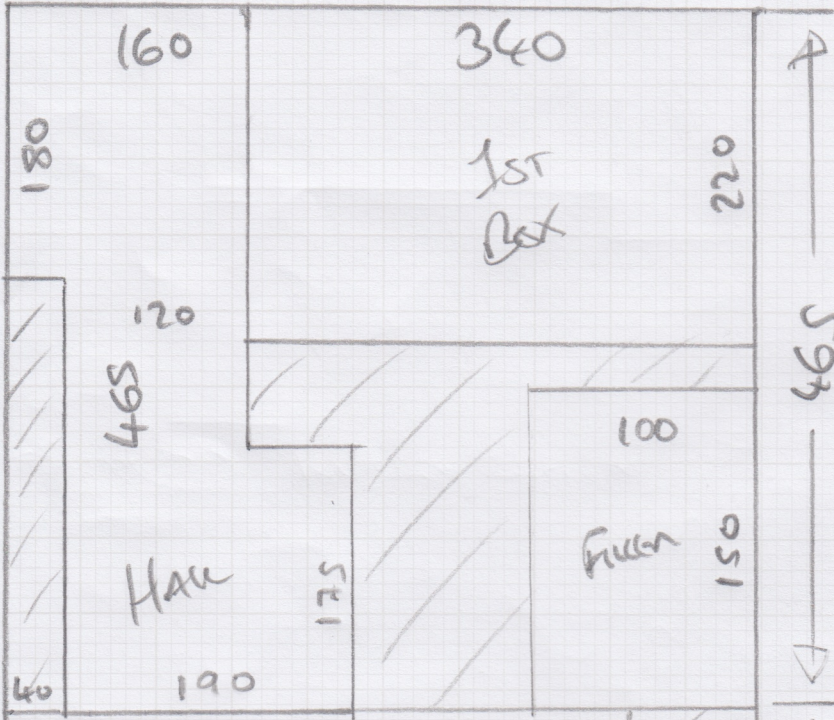

Job No: 535846


Name: Toun

Address:

Tel:

Sheet: (3 of 5)

(4)

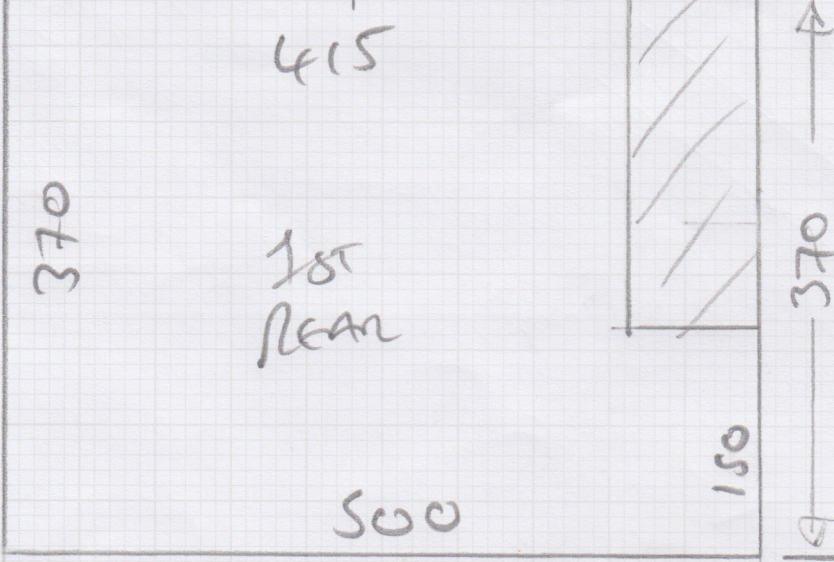

LAYOUT
only - NET MEASUREMENTS

Job No: 535546


Name: TODD

Address:

(4) or (5)


Tel:
Sheet: 140 of:

EX H/3
NEEDS
REPAIRING.

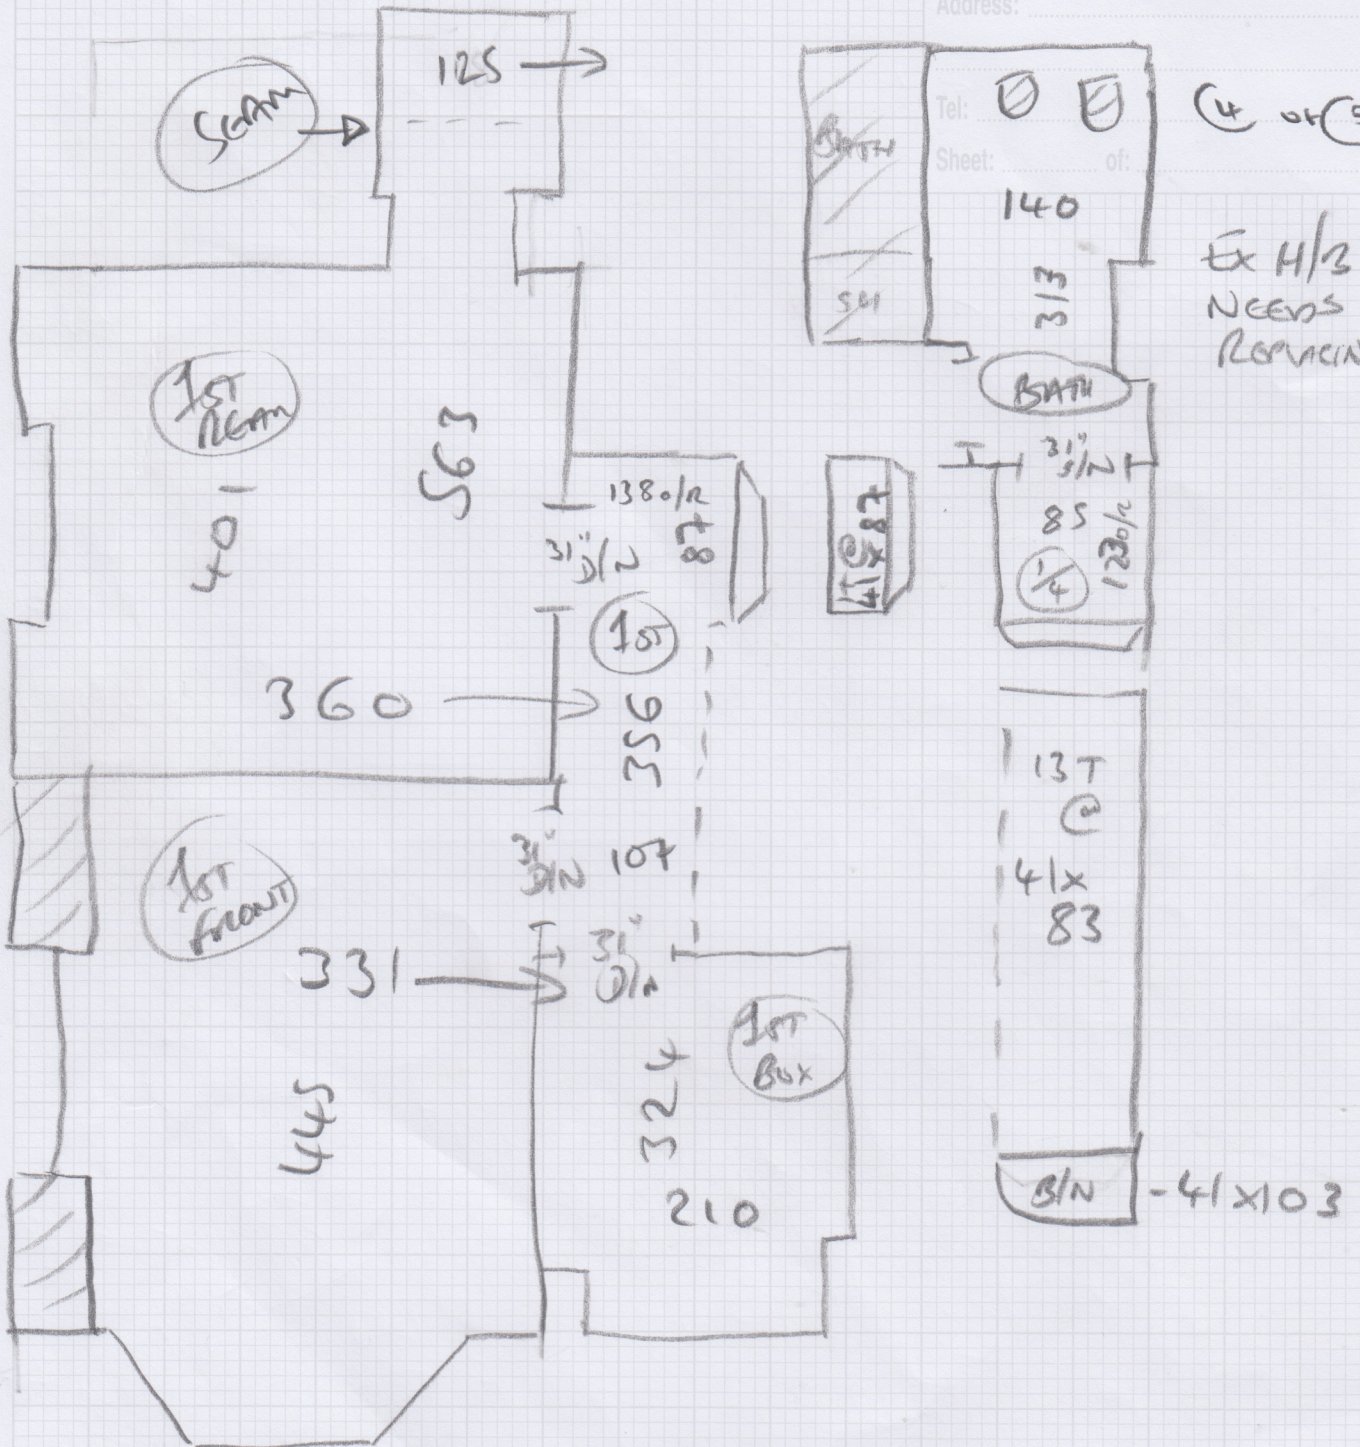



Job No: 575546
Name: TOOD

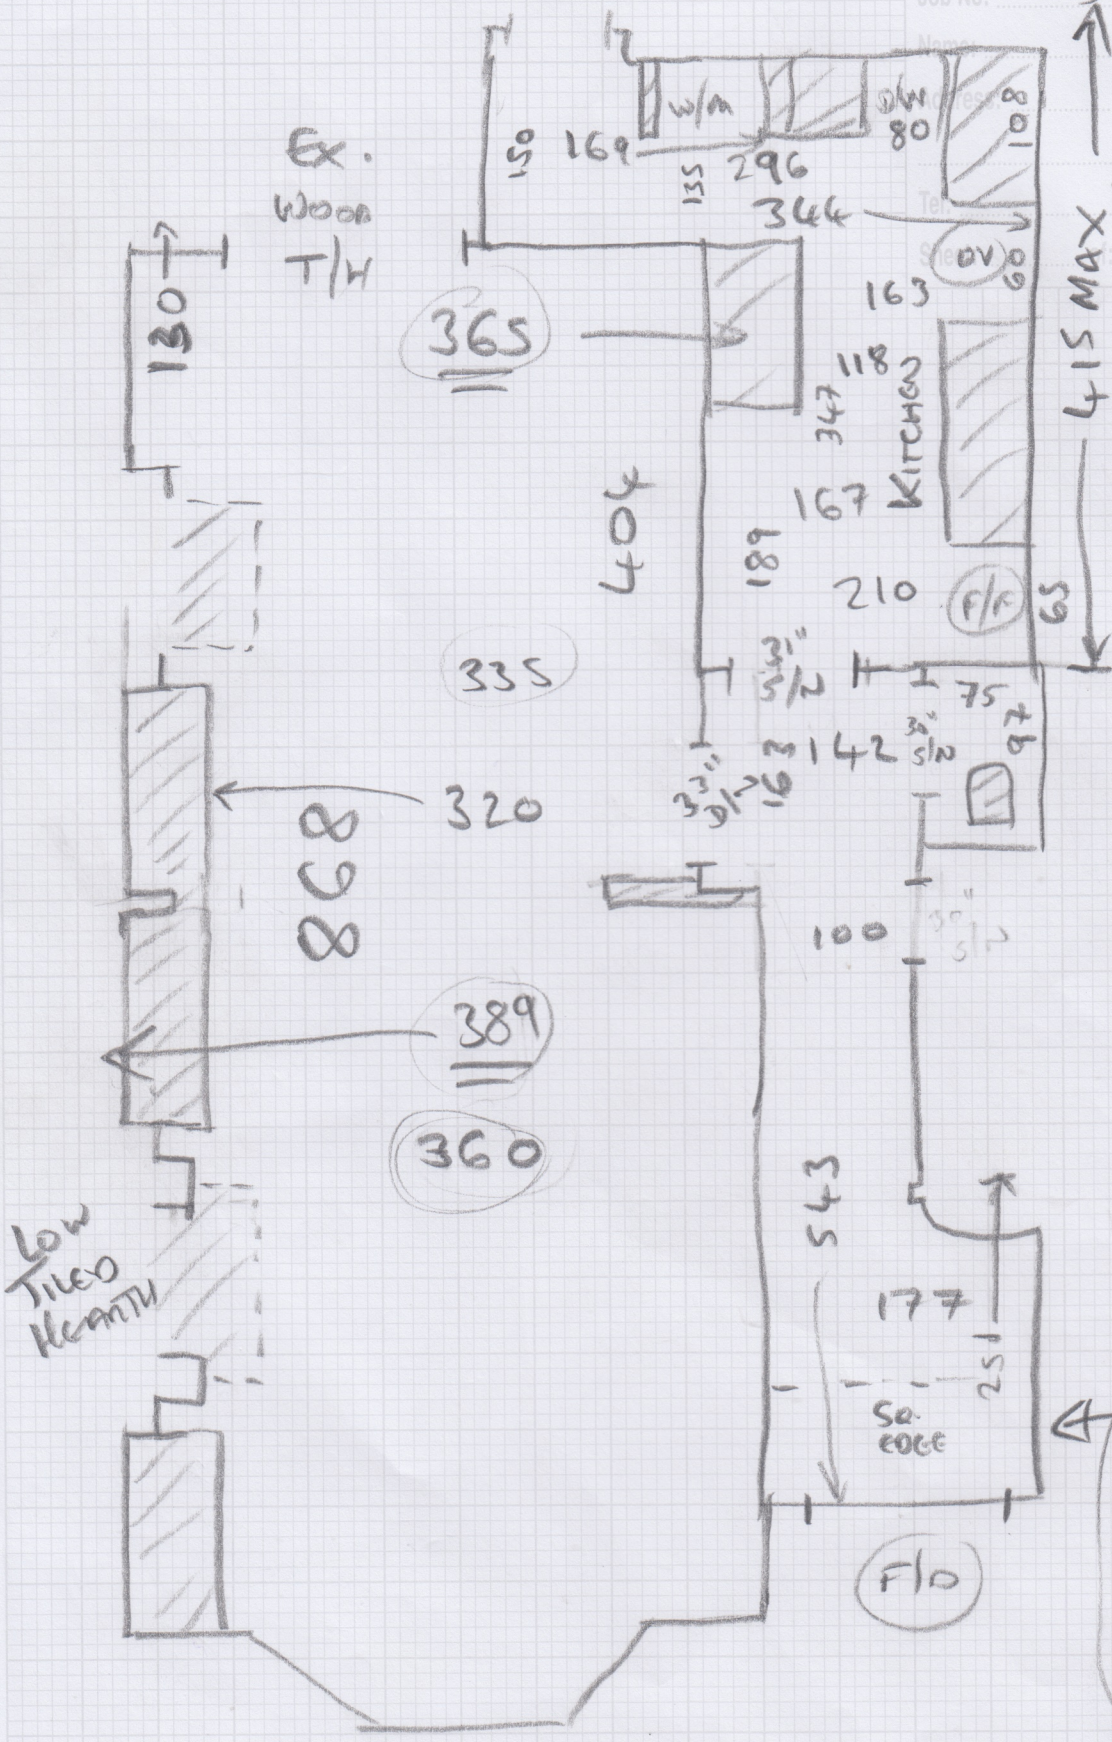

(S of S)

Ex. Concr
TILES,
CRACKED
NEAR DOOR
AS SUB-FLOOR
Goes FROM
WOOD IN
HALL TO CONCR.
IN KITCHEN.

Must be
REPAIRED BY
ANOTHER
CONTRACTOR
BE OVER
FIT!

Allow
90cm
DEEP
CONCR
MAT
FOR WORK
OF HALL