

Job No: 535856

Name: BROWN

Address:

Tel:


Sheet: 1 of 4

CAPRI

- BLUE GRASS

675 x 500

620 x 500

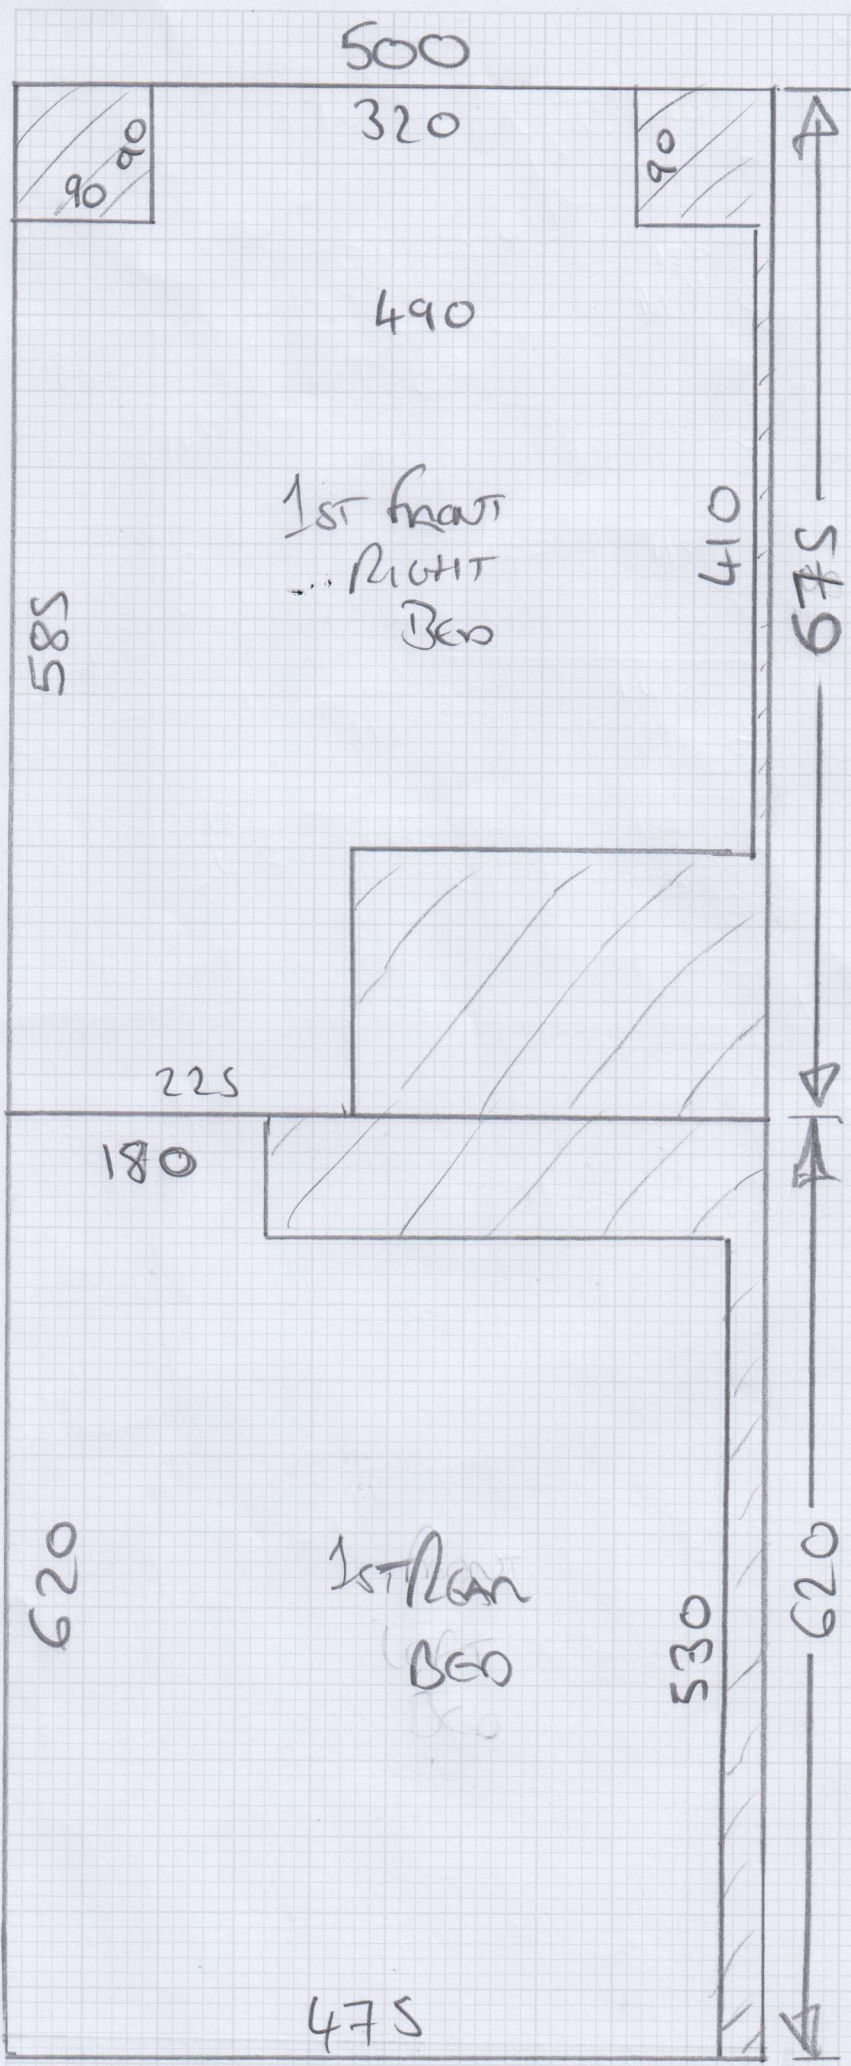

Job No: S35856

Name: BROWN

Address:


Tel:

Sheet: 2 of 4

CAPRI

- DOVE

445 x 500

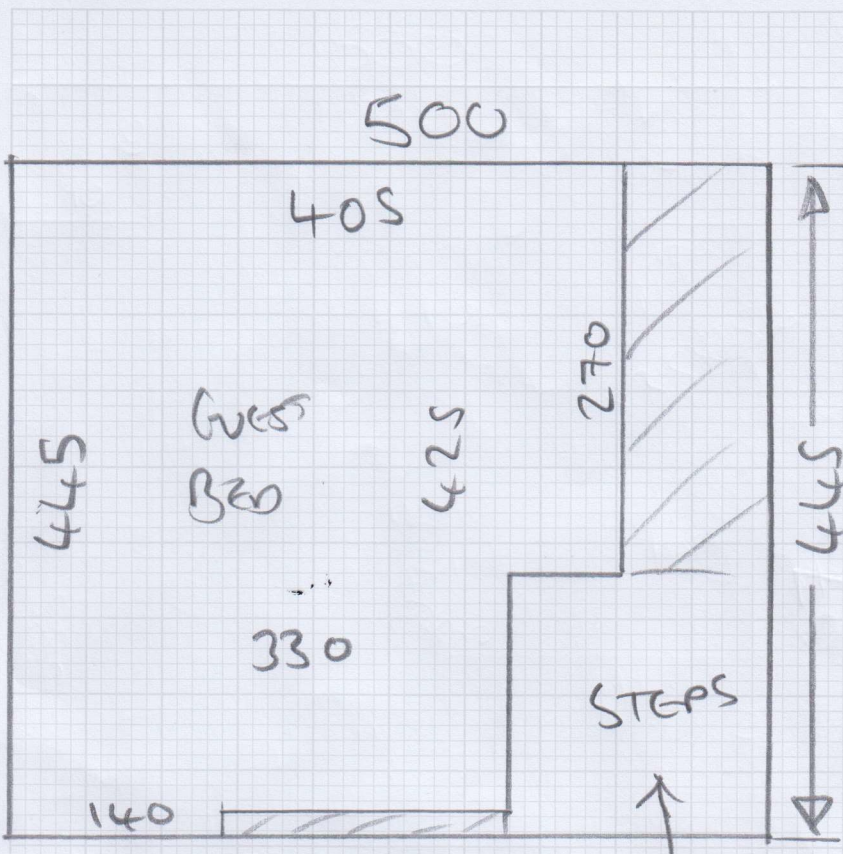

(IF REQUIRED)


Job No: 535856

Name: BARDWIN

Address:

Tel:

Sheet: 3 of 4

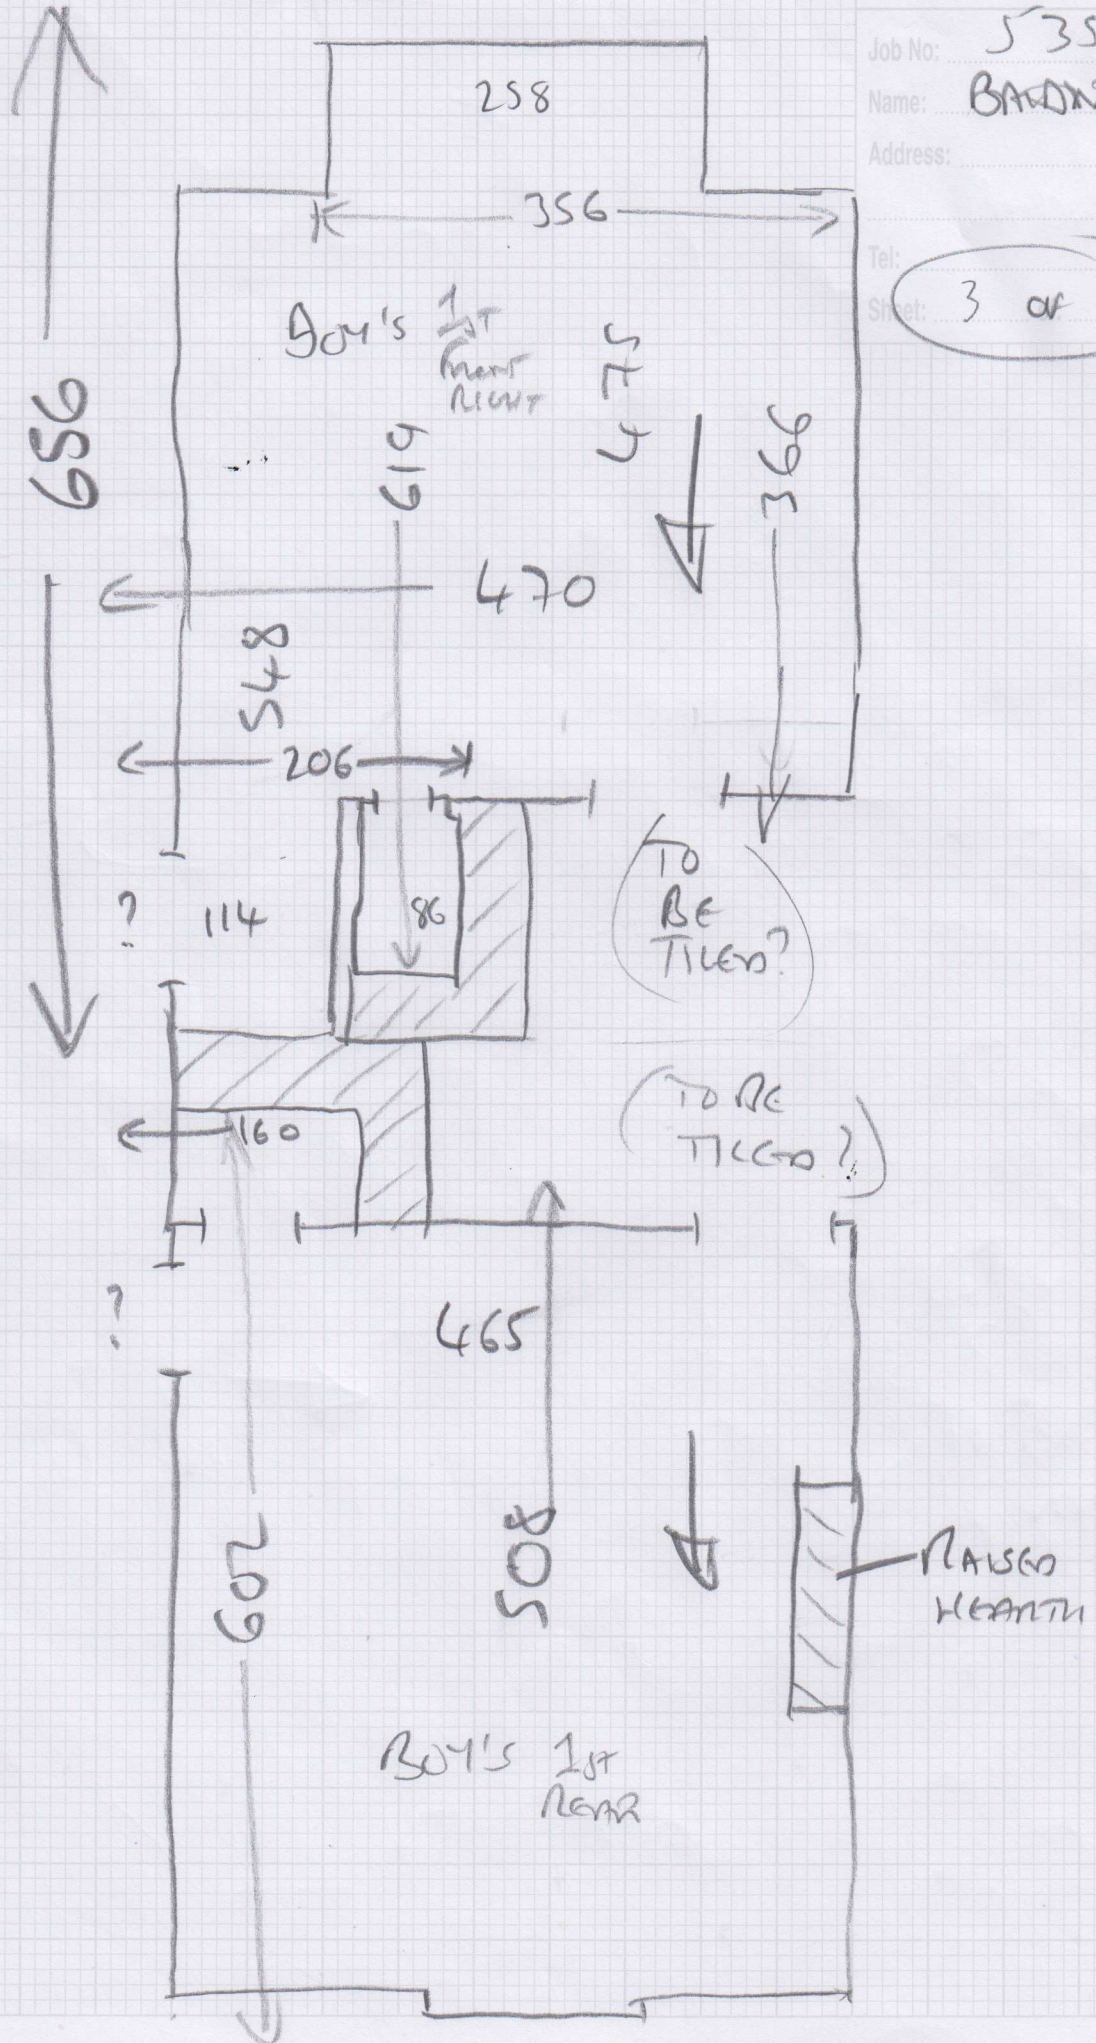


Job No: 535856

Name: BROWN

Address:


Tel:

Sheet: 4 of 4

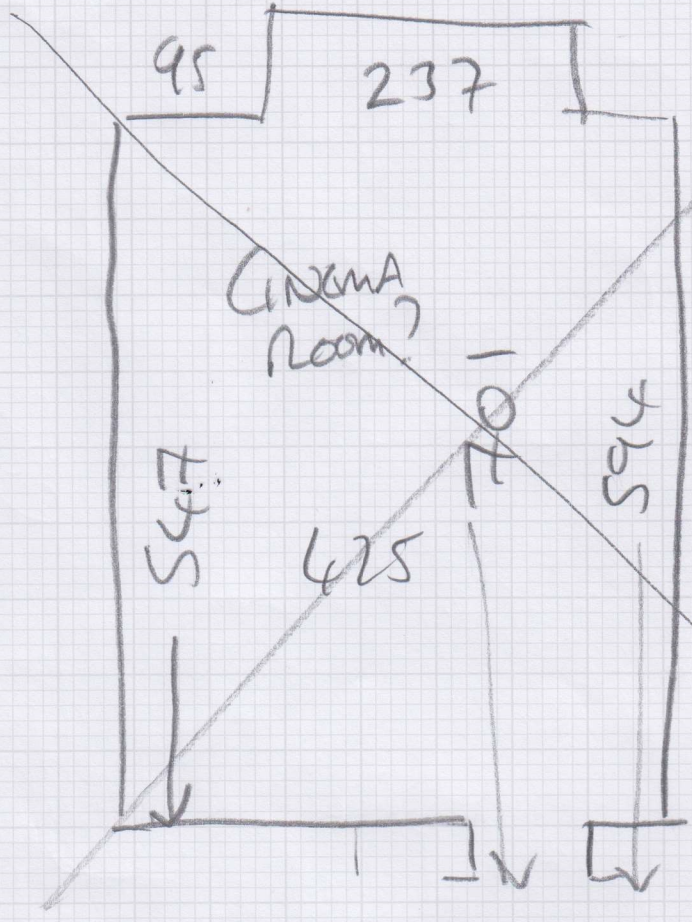

CONC.
SUB-FLOOR
As New

(TO BE
TILES?)

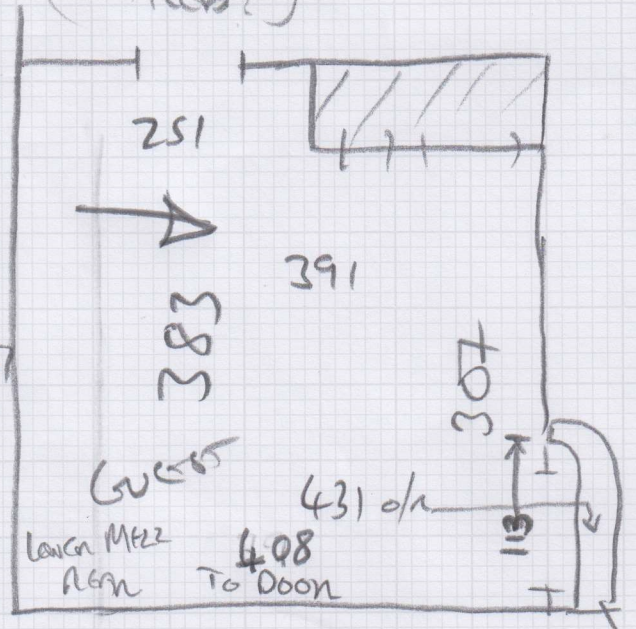

CHECK IF
STEPS ARE
TO BE
COVERED?

Low
PARTIAL
OF CONCL.
(125 x 38)

42 x 128