


ALL STAIRS AS 56 CM
RUNNER - 8cm GAP EITHER
SIDE

Job No: _____
Name: S35907
Address: _____
Tel: _____
Sheet: 2/2

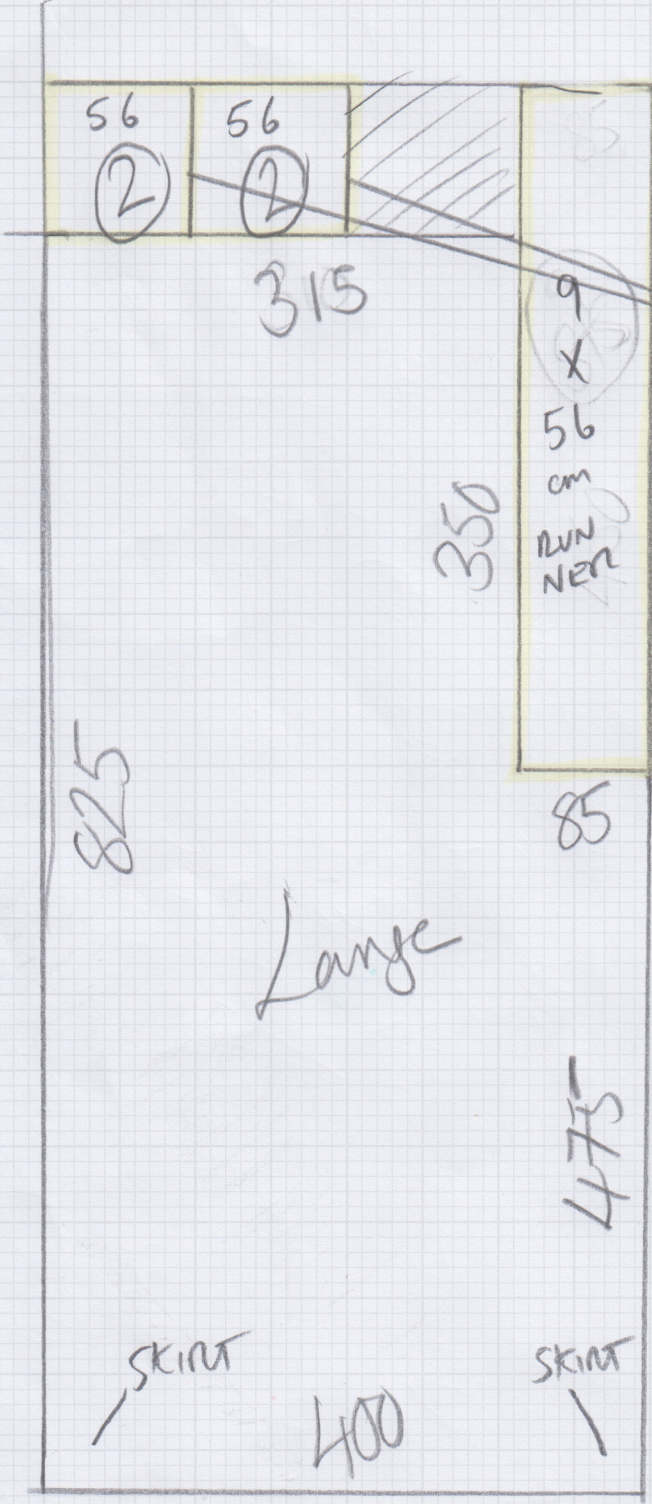


RUNNER

9.25 X 4.00

DURBAN
DJR-D101. 9.25 X 4
COTTON TAPE CK 31.

Job No:
Emily Yang
Address:
S35907.
Tel:
Sheet of:

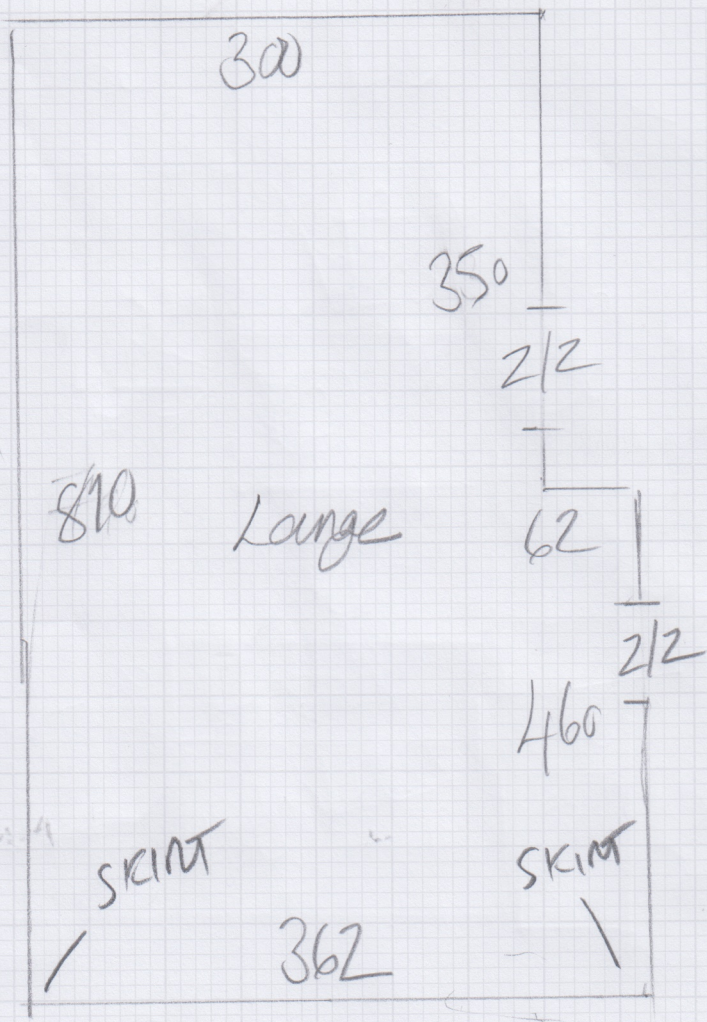

stairs
12 @ 50x72.1
1 Rise @ 28cm
x 72.1
Wants 8cm
either side
as runner