

Job No: 536156

Name:

Address:

Tel:

Sheet: 1 of 4

ULLSWATER


ULLS - 41

Lounge = 550 x 500

① = 555 x 500

② = 520 x 500

1st Rem = 505 x 400

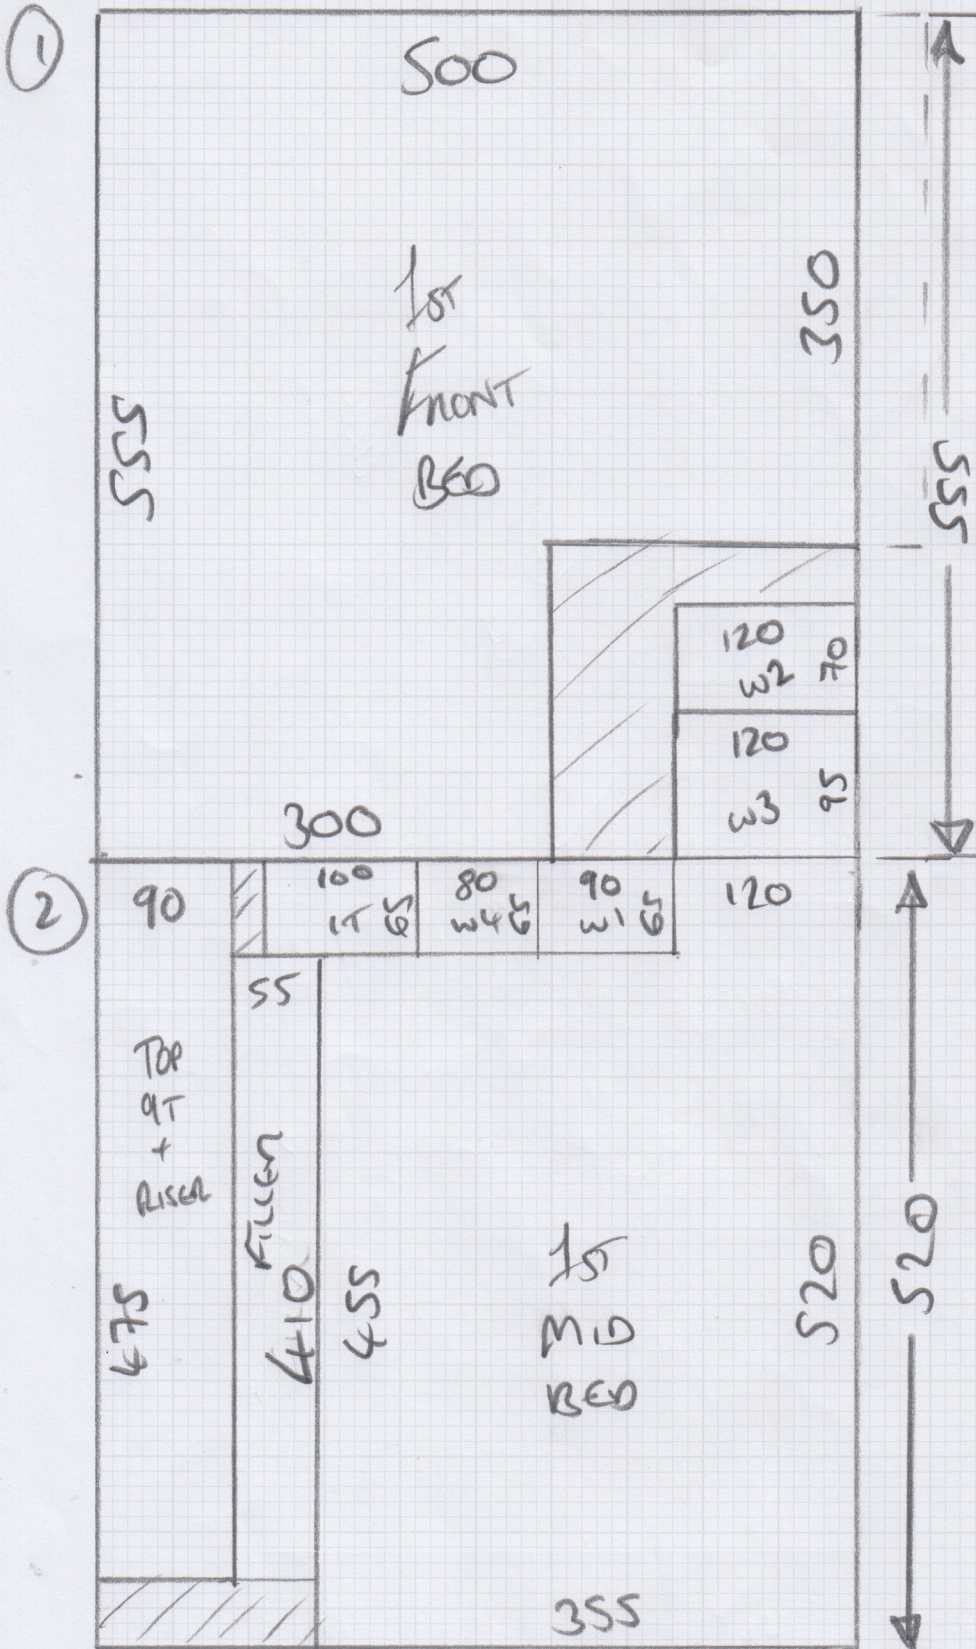

Job No: 536156

Name:

Address:


Tel:

Sheet: 2 of 4


THE ISLES

TKESCO

250 x 500

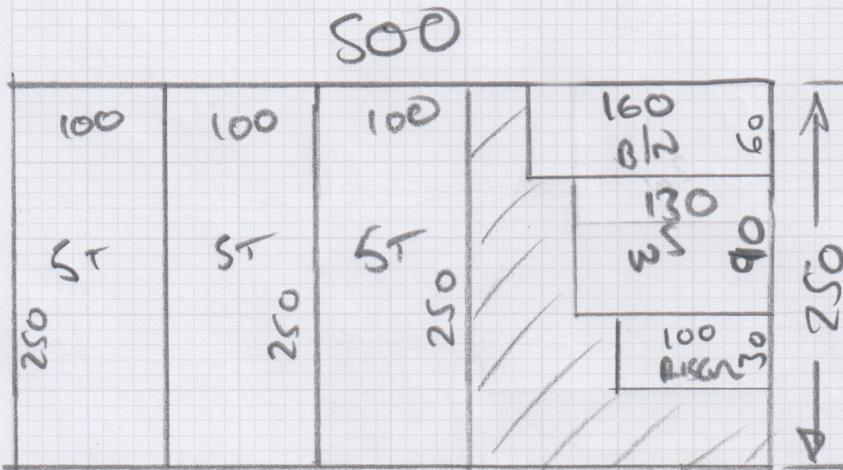


1st FIGHT ONLY

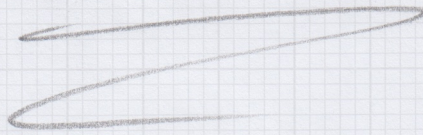



Riscn = 18x72

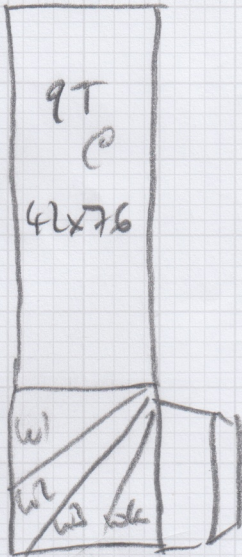

- W1 56x80
- W2 57x103
- W3 80x103
- W4 56x68

ITC 62x88

Job No: 536156

Name: NVILLE


Address:

Tel:


Sheet: 3 of 4

Top Landing
15 WOOD

Landing 15
WOOD
WITH T/H's @
All Doors

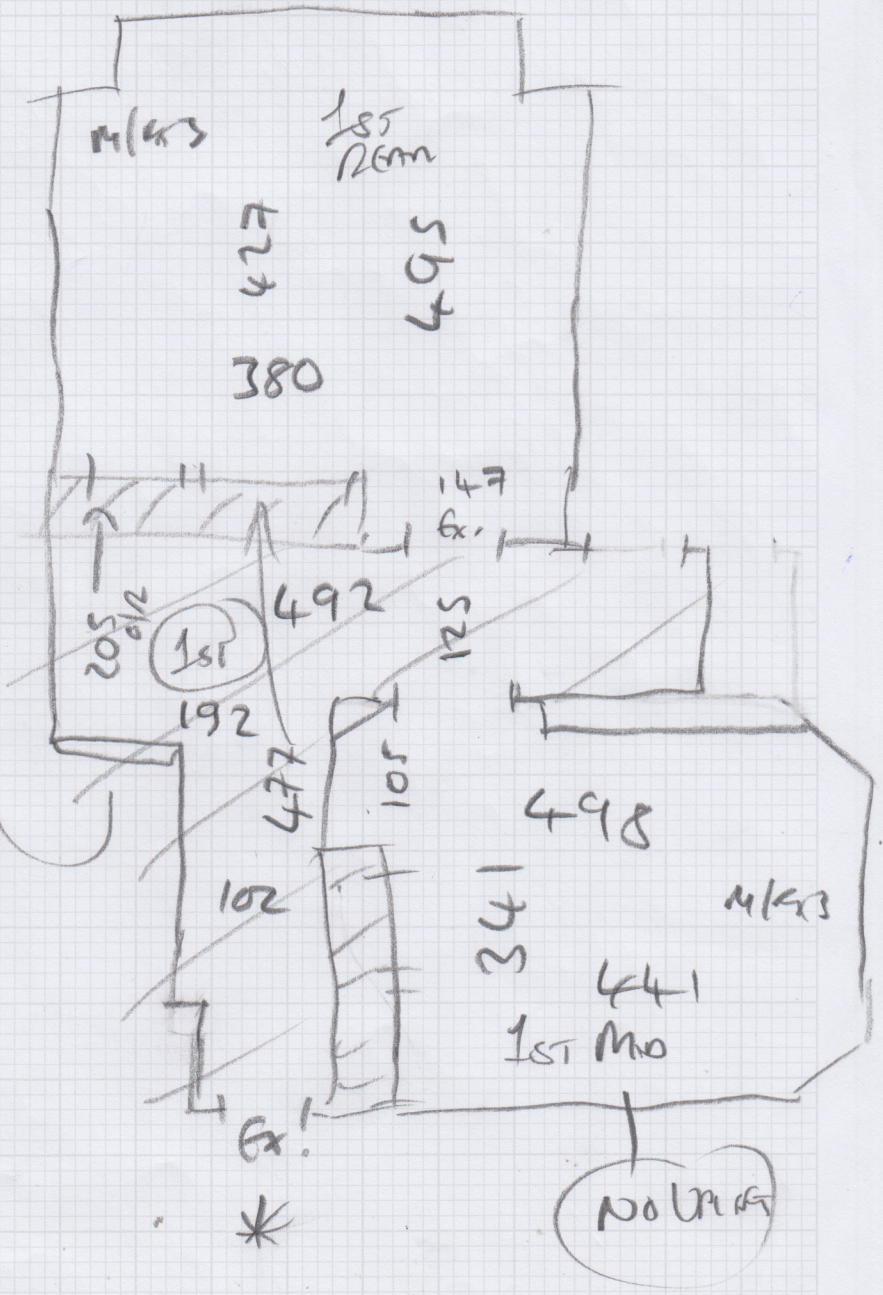

Riscn = 15x82

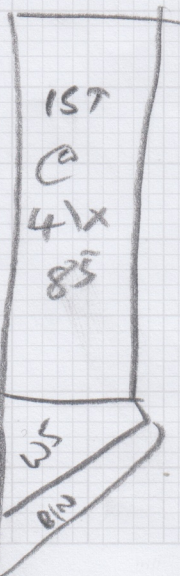

76x113

41x140

NO UP/DS




Job No: 536156

Name: _____


Address: _____

Tel: _____

Sheet: 4 of 4

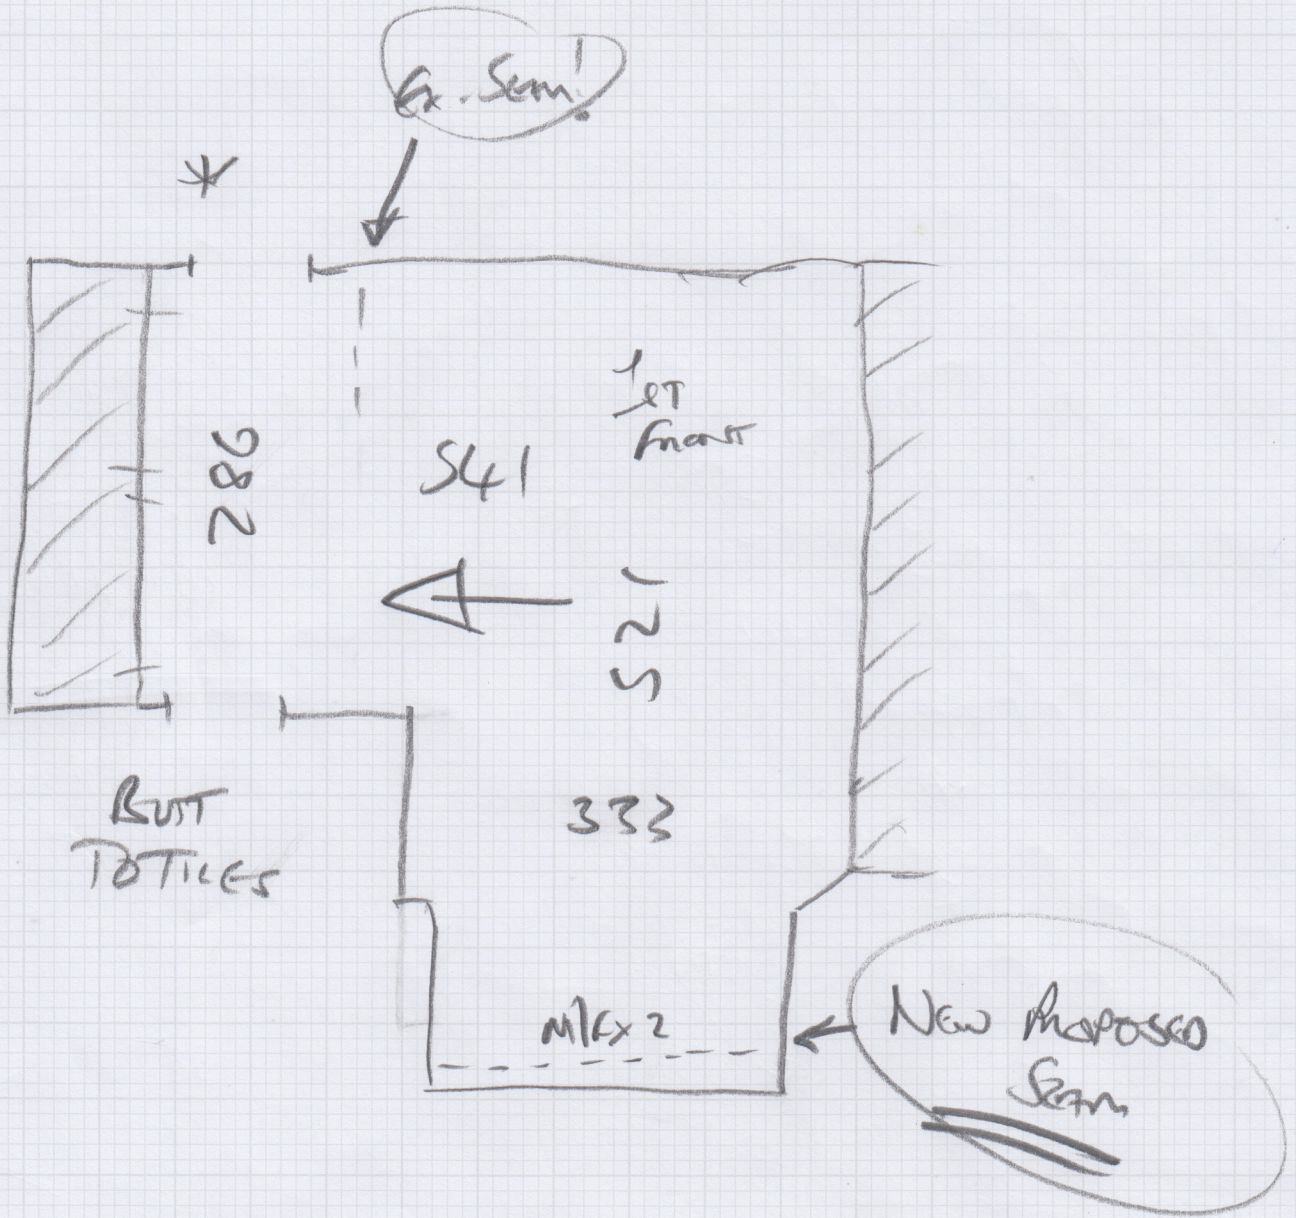

LOUNGE =

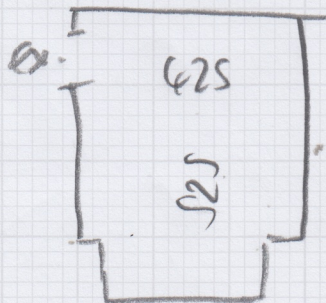

(FROM AGENTS' PLANS)

Sheen Lane, SW14

Approx. Gross Internal Area : 253.43 Sq M - 2728 Sq Ft

Eaves Storage : 21.88 Sq M - 235 Sq Ft

Annexe : 124.21 Sq M - 1337 Sq Ft

Store : 1.04 Sq M - 11 Sq Ft

Total : 400.56 Sq M - 4311 Sq Ft

Key:

----- = Reduced headroom below 1.5m/5'0



This plan is not to scale and must be used as layout guidance only. All measurements and areas are approximate and should not be relied upon to provide accurate information. This plan must not be relied upon when making property valuations, design considerations or any other such relevant decisions. We accept no responsibility or liability (whether in contract, tort or otherwise) in relation to any loss whatsoever arising from or in connection with any use of this plan or the adequacy, accuracy or completeness of it or any information within it.