


①

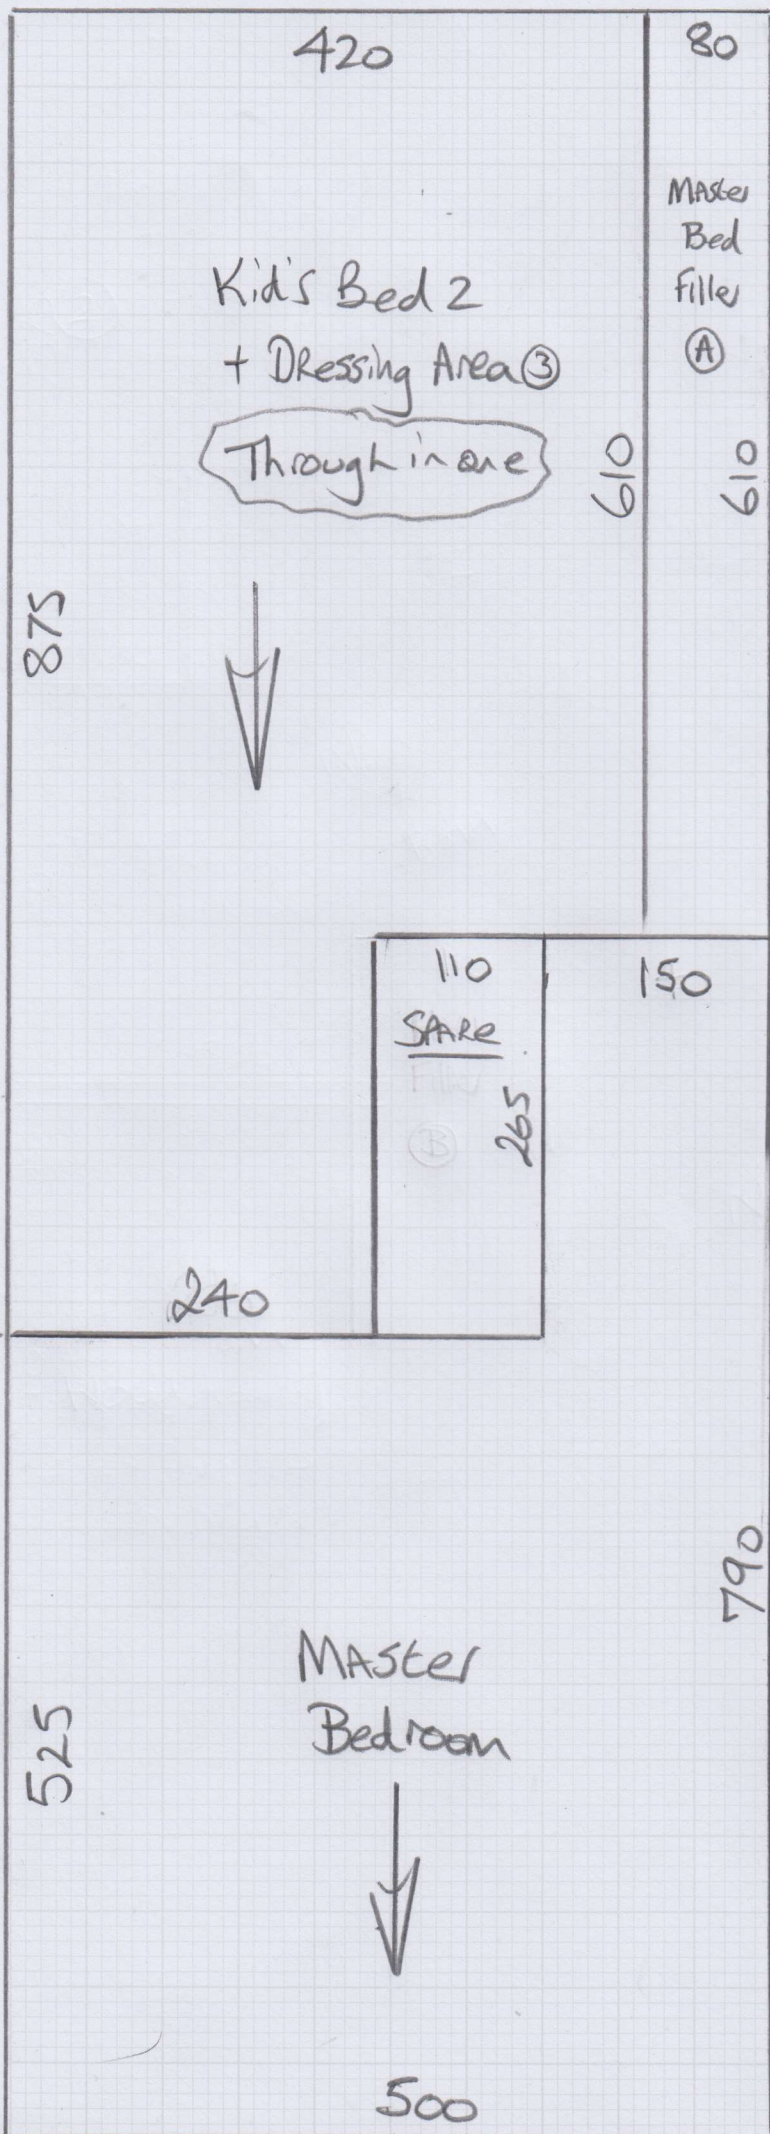

mrcarpets  
DESIGNS FOR FLOORS

Job No: F27614

Name: Phillips

Address: \_\_\_\_\_

Tel: \_\_\_\_\_


Sheet: \_\_\_\_\_ of \_\_\_\_\_

Chelsea  
Col. Sherwood

Cut Plan ① 14.00 x 5.00  
 Cut Plan ② 11.20 x 5.00  
 Cut Plan ③ 10.25 x 5.00

35.45 x 5.00  
 = 177.25m<sup>2</sup>

②

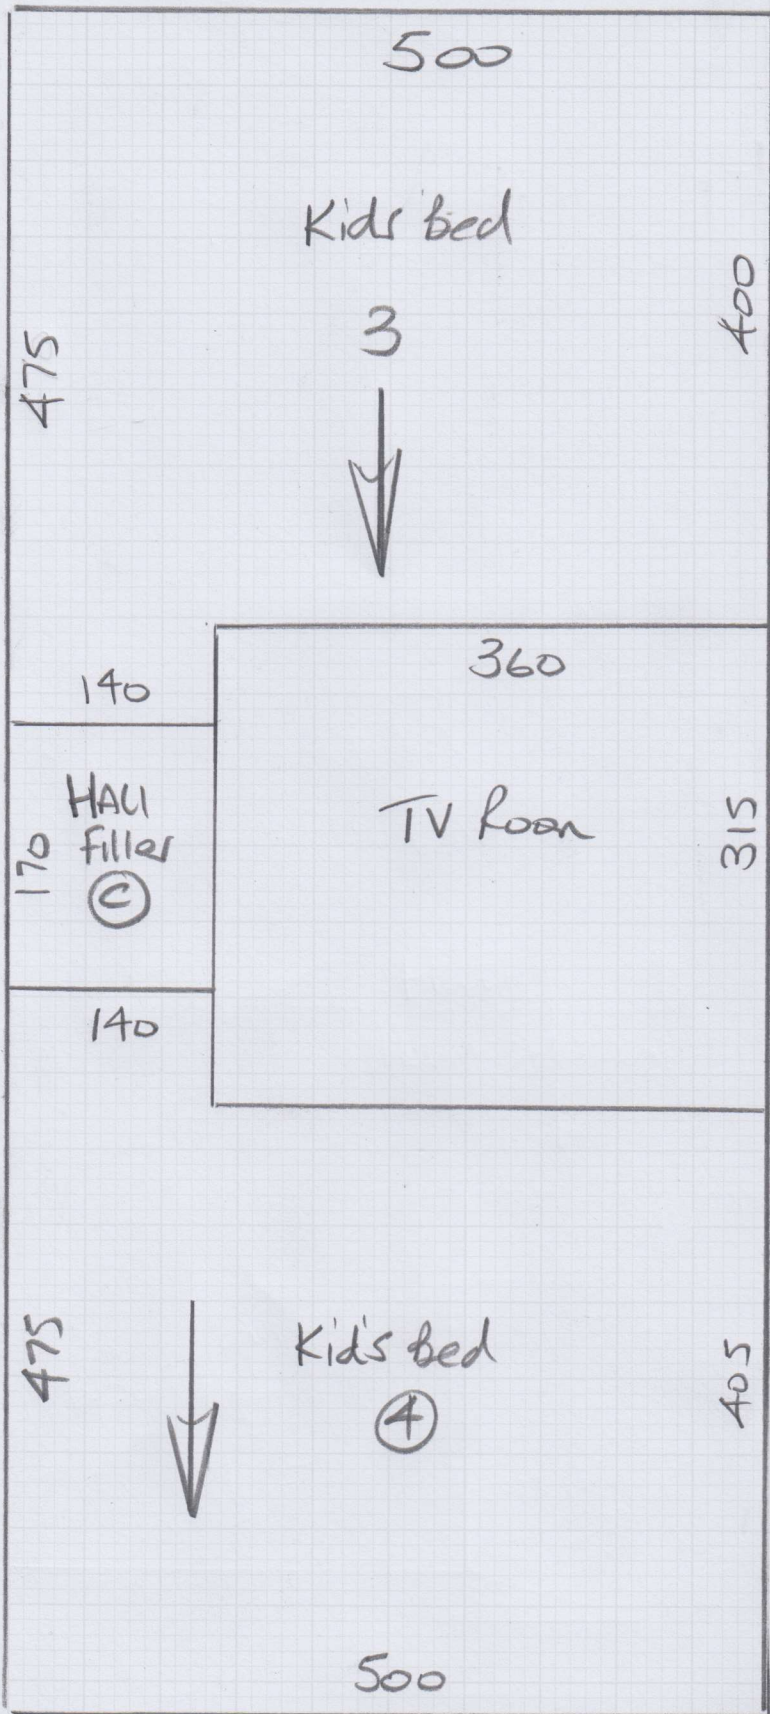

Job No: F27614

Name: Phillips

Address:


Tel:

Sheet: of:

3

Filler  
A

Filler  
B

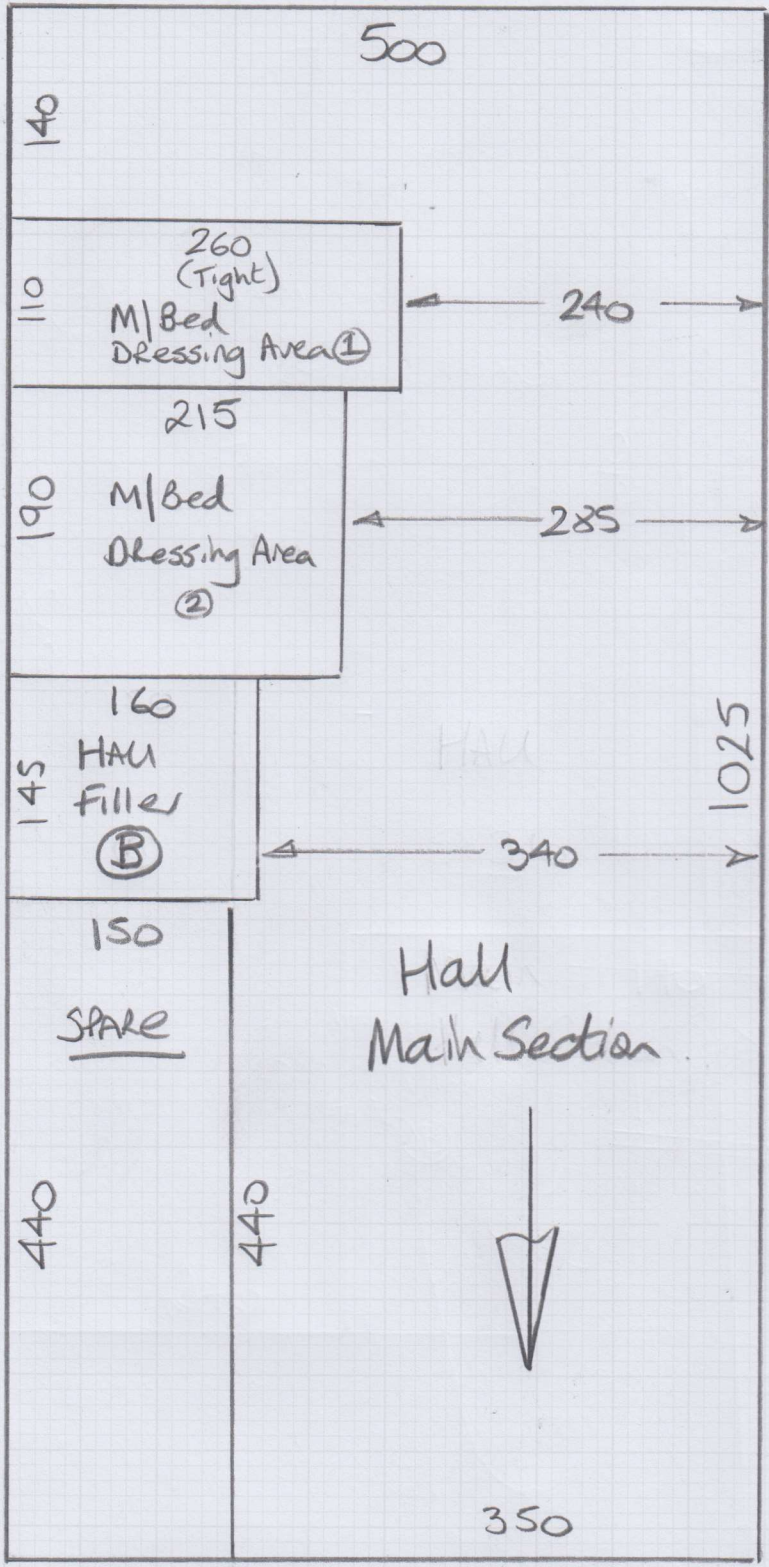

mrcarpet  
SOLUTIONS FOR ALL YOURS

Job No: F27614  
 Name: Phillips  
 Address: \_\_\_\_\_  
 Tel: \_\_\_\_\_  
 Sheet: \_\_\_\_\_ of: \_\_\_\_\_

# Layout Plan


Job No: F27614

Name: Phillips

Address:

Tel:

Sheet: of:

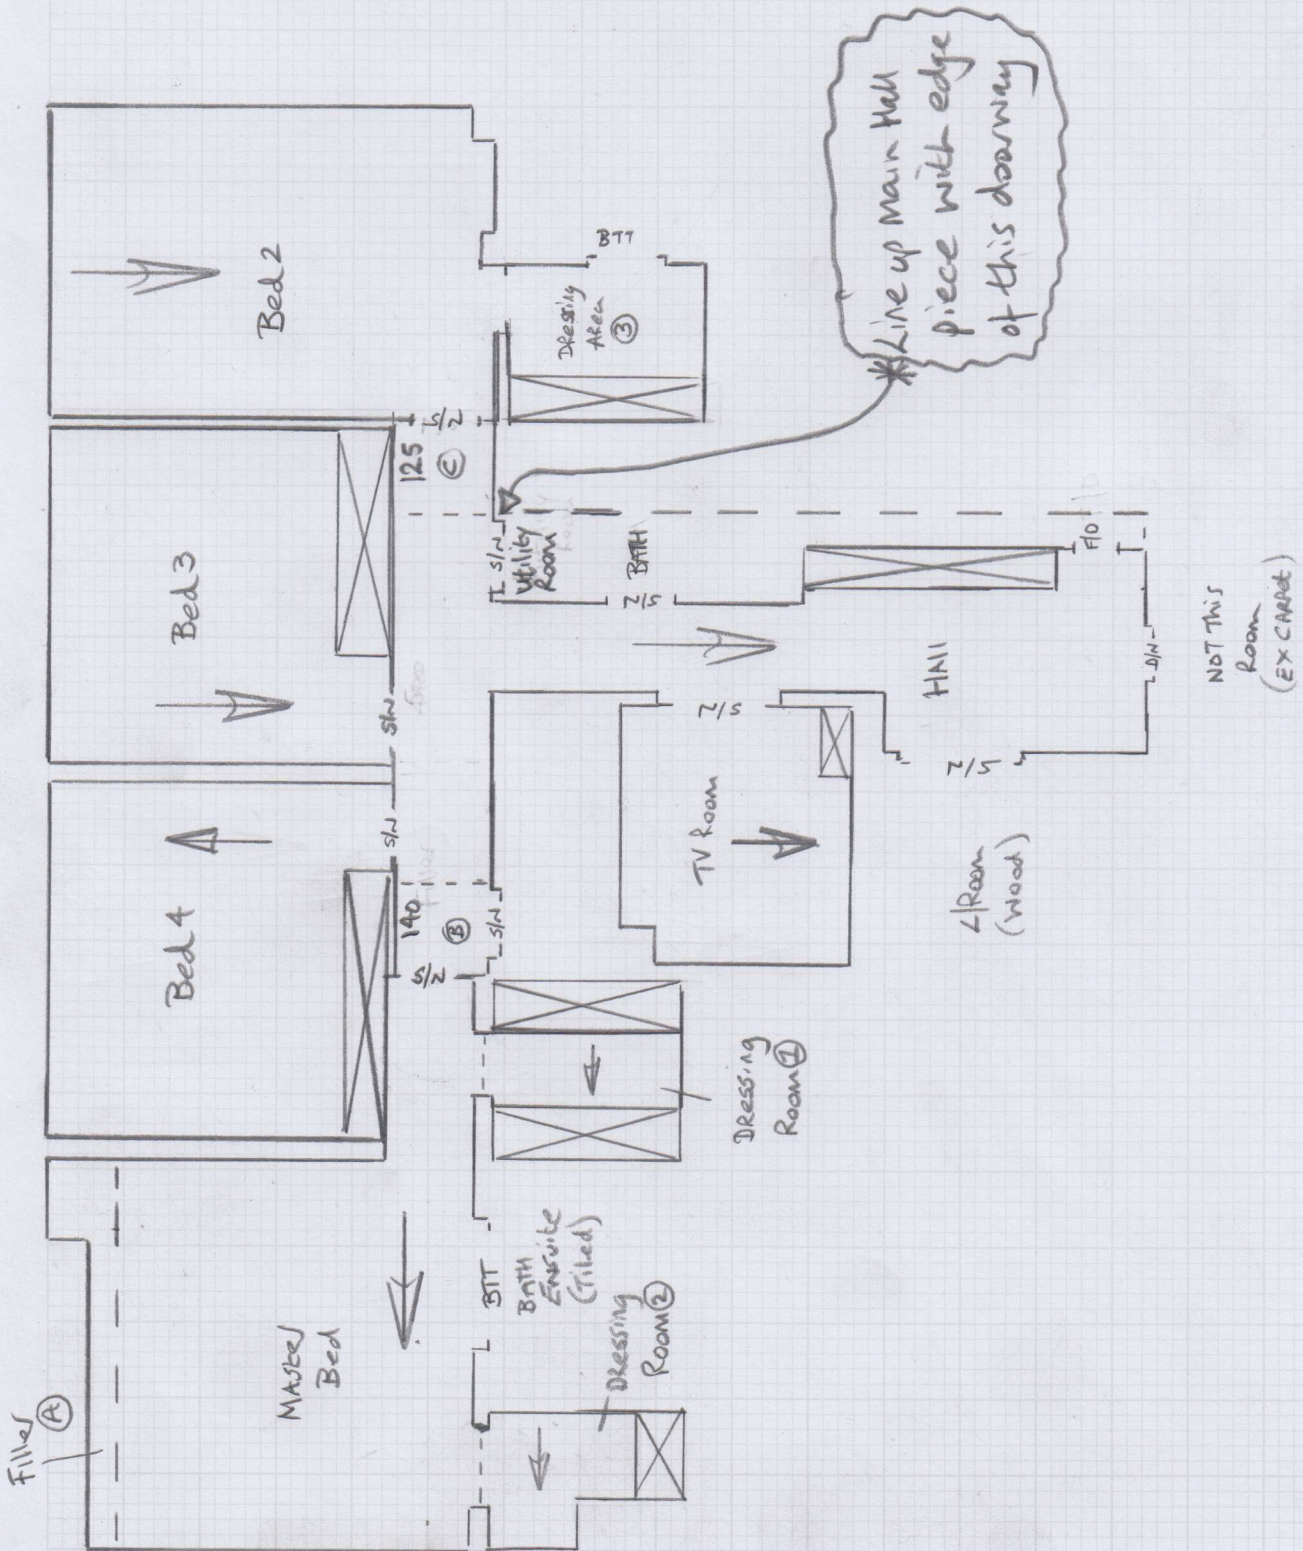



\* AWAY by floor then what  
 outside is as same as the  
 range from kitchen

mrcarpet  
 Job No: F27614  
 Name: Phillips  
 Address:  
 Tel:  
 Sheet: of:


Uplift Ex velvet on  
 Roma type u/Lay  
 use mostly ex ste  
 + stick some new around  
 fitted units

U/floor heating  
 So must be low tog  
 u/Lay.

Hall  
 EX  
 S/W

117

Drop seam as far  
 into Dressing room  
 as pos

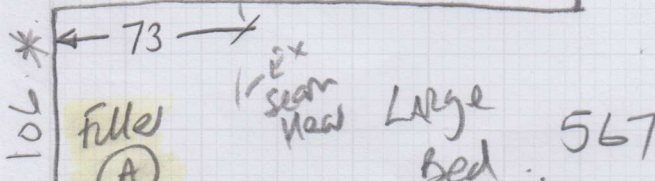


Master  
 Bath ensuite  
 (Tiled)

M/Bed.

754

Seam as far  
 \* into Dressing  
 Room as pos



Stick new  
 ste  
 around  
 Built in  
 units

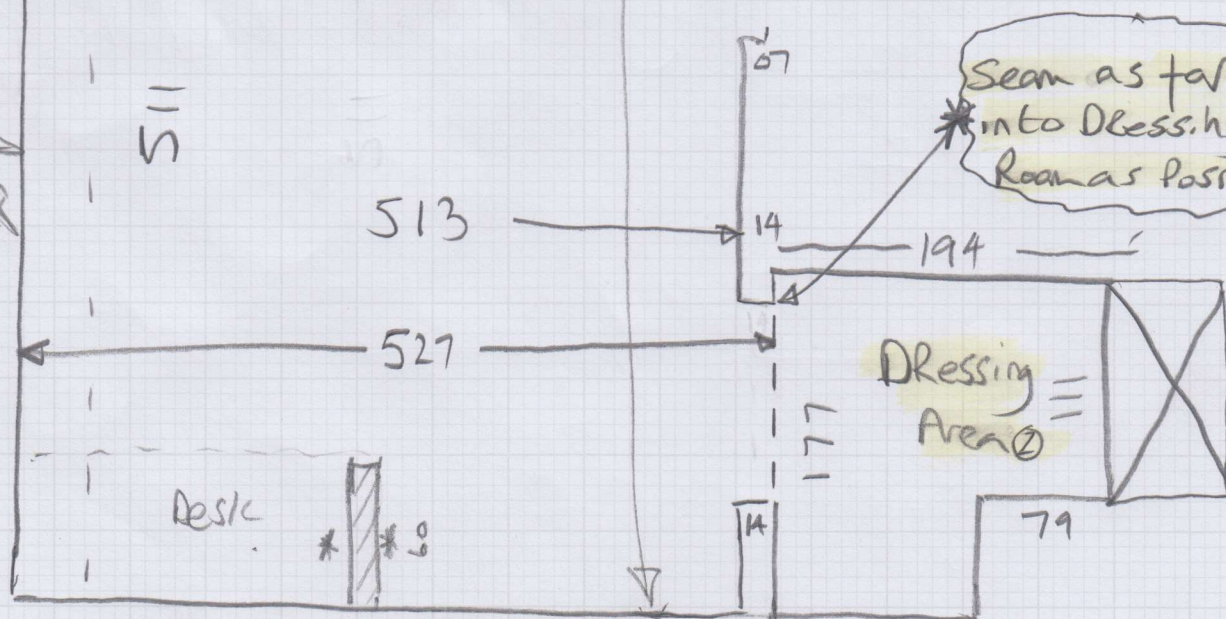

mrcarpet  
DESIGNS FOR TIGERS

Job No: F27614  
Name: Phillips  
Address:  
Tel:  
Sheet: of 392

\* Very large L-Shape sofa in here which takes up most of the room!!

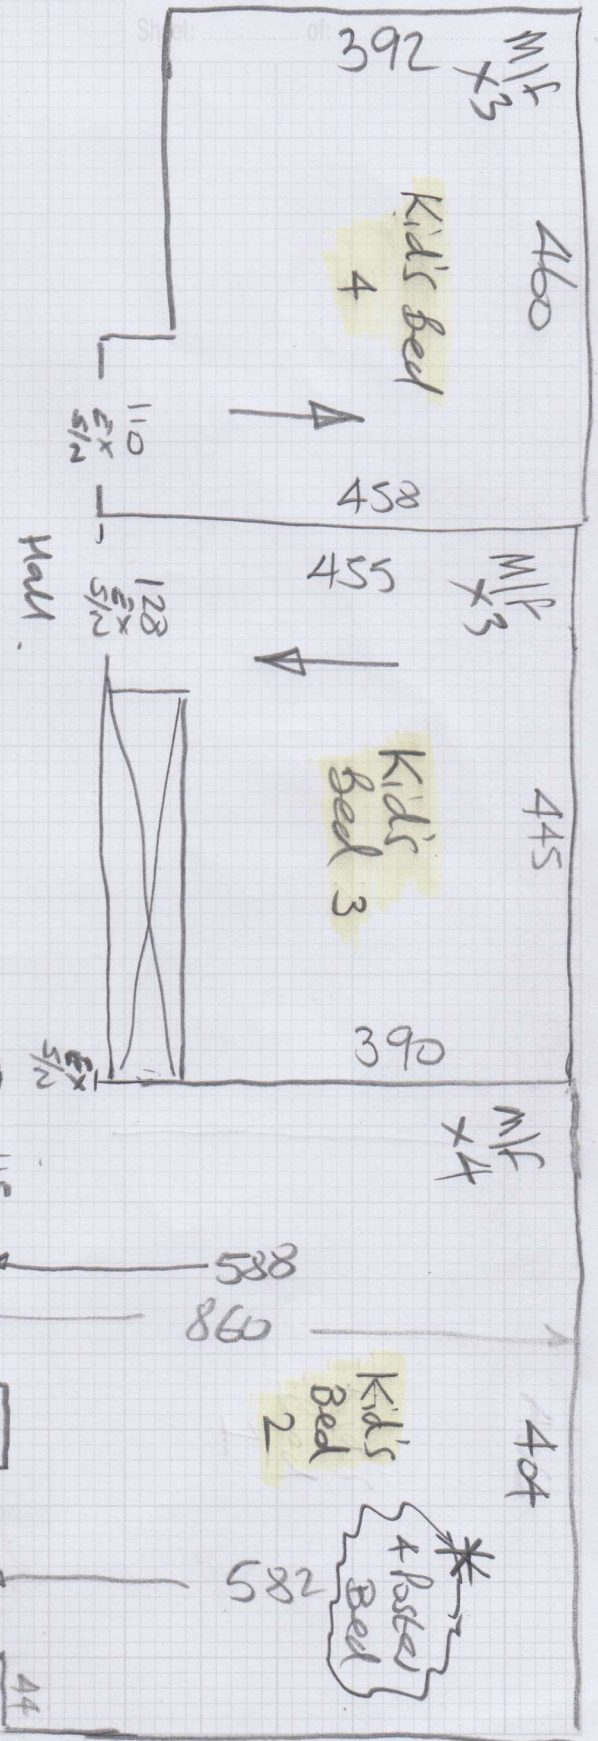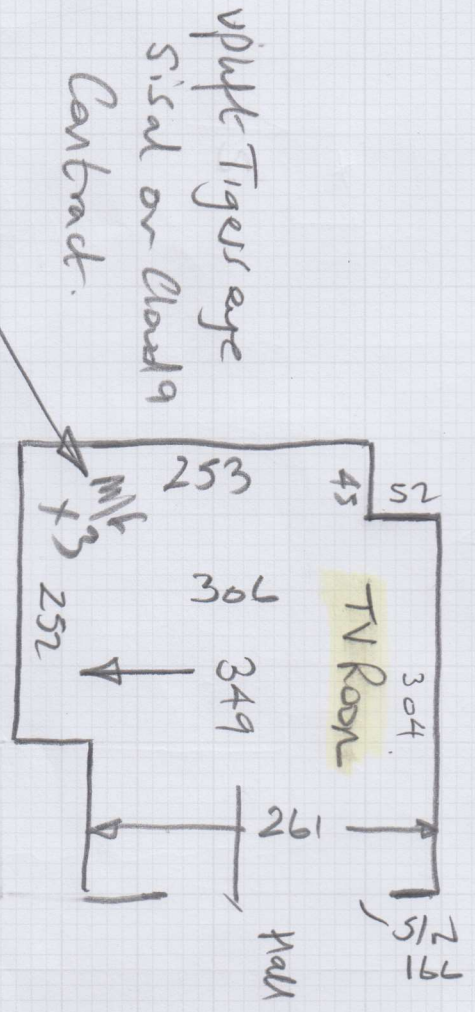

Mrs Courtney Phillips, Flat 4, Parkgate House

Date of Measure: Wed, 19 Aug 20

At: 10-11am MEET

Site Address:

Flat 4, Parkgate House  
40 Parkgate Road

LONDON SW11 4NT

CONTACT: Porter (Zoltan)

Mobile	Home	Office
07590-996884		N/P

Customer Address:


Flat 4, Parkgate House  
40 Parkgate Road  
LONDON

SW11 4NT

Email: courtneymphillips@yahoo.com

Areas to be done and Description of Measure

Extra bedrooms & TV Room. Talk to John ref: Karastan carpets. Access via Porter (Zoltan) as cust away until 29th Aug

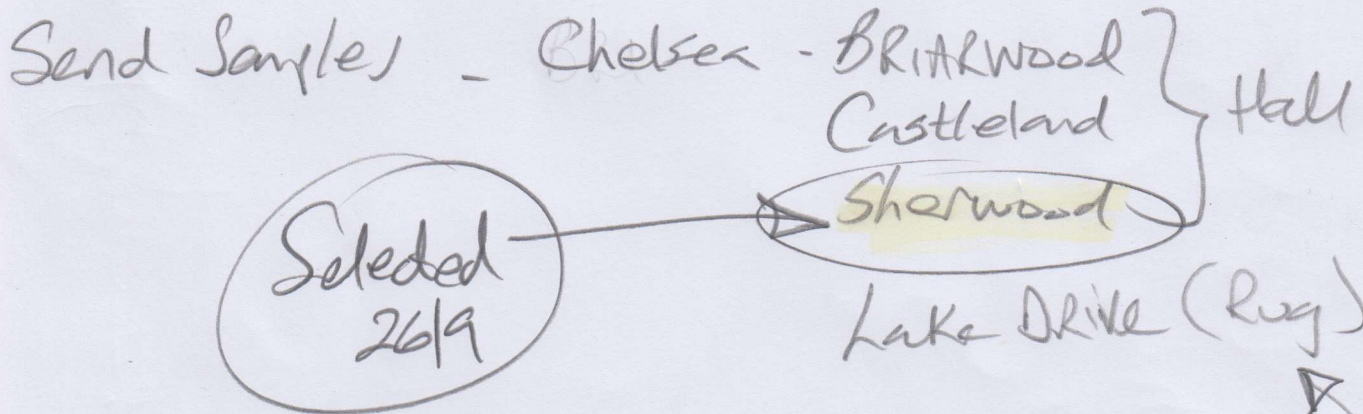

Instructions and Estimators comments

Likes Karastan Bergeron, col. Pebble or Gingham Stitch or Hadderley or Weavers Point SEND SAMPLES

TAKE Chelsea Swatch to identify  
 Colour fitted in hallway (Difficult to say?)  
 Send samples

Zoltan (AFPP!)

Must Read!

ACCESS VIA PORTER BETWEEN 10 - 11am

Office Ref: F27614

F27614

1st call of 1

Notes for Measure

Estimator: Nigel

Mrs Courtney Phillips, Flat 4, Parkgate House

Date of Measure: Thu, 18 Jun 20

At: TBA

9-9.30am

Site Address:

Flat 4, Parkgate House  
40 Parkgate Road

LONDON SW11 4NT

CONTACT: Courtney

Mobile	Home	Office
07590-996884		N/P

Customer Address:

Flat 4, Parkgate House  
40 Parkgate Road  
LONDON

SW11 4NT

Email:  
courtneymphillips@yahoo.com

Areas to be done and Description of Measure

Measure 2 bedrooms & rugs required from Colin's previous plans (saved in HO Measures)

L/R Rug 424 x 285 (with 65mm Binding tape)  
Laid over formalux u/rug.  
Move 2 x sofa's

Instructions and Estimators comments

Chelsea (Best Savannah) SEE JOHN

than lake Olive

Send samples of lighter colours for  
customer to confirm colour.  
Possibly velvet for beds, send samples:-

- S2B-113
- S2B-104
- S2B-105
- S2B-100

Chelsea

Must Read!

Call Wednesday with appointment

Office Ref: F27614

Mrs Courtney Phillips, Flat 4, Parkgate House

Date of Measure Thu, 18 Jun 20

At TBA

**Floor:** Wood / Concrete / other with up floor heating

**S/edge:** Wood/Concrete/No pin/existing (if existing, allow 5 sticks to supplement where necessary)

**Sticking Req'd:** Yes/No Type: Fastset/Other

**Underlay:** Re-use Existing / New required

**Type:** 42oz Felt / Fomalux / PU Foam / Luxury PU Foam / LowTog / Durafit

**Doorbars:** Alloy / Satin Ali / Polished Ali / Anod / Solid Brass / Chrome / Nisheen Seam/Wood/T/Holds: colour \_\_\_\_\_

**Door Clearance:** OK / Low (advise on quote)

**Uplift:** No / Yes (if "Yes" - what type?) Chelsea or Roma type v/lay.

**Furniture:** No/Yes (if YES, please specify the following) - 1 man / 2 men (Fitter to get paid) £ \_\_\_\_\_ total/per room

**Parking Cost:** Free / £ 330 per hour Definitely

**Parking Restrictions:** (type) / £ £40 in side street

**Congestion Zone:** No / Yes

**Access:** Easy / Hard / 2 men req'd / 2nd floor? Small lift

**Runners:** Whipping / Binding (if binding, specify type) Pay porterage

**Tape size:** 1½" / 2" / 3" / 5" x3

**Style:** Top taping / Side binding

**Stairrods:** Type \_\_\_\_\_ Nr \_\_\_\_\_ Size \_\_\_\_\_

Must Read: Call Wednesday with appointment

Office Ref: F27614