

LULU HAMPSON (AMHI DESIGNS)


CROSSBOW HOUSE
RH12 3BD

F29435

25mm CLEARANCE
ALLOWED FOR SLIDING DOORS

DFS = DOUBLE FLOOR SOCKET
SFS = SINGLE FLOOR SOCKET

3 of 3

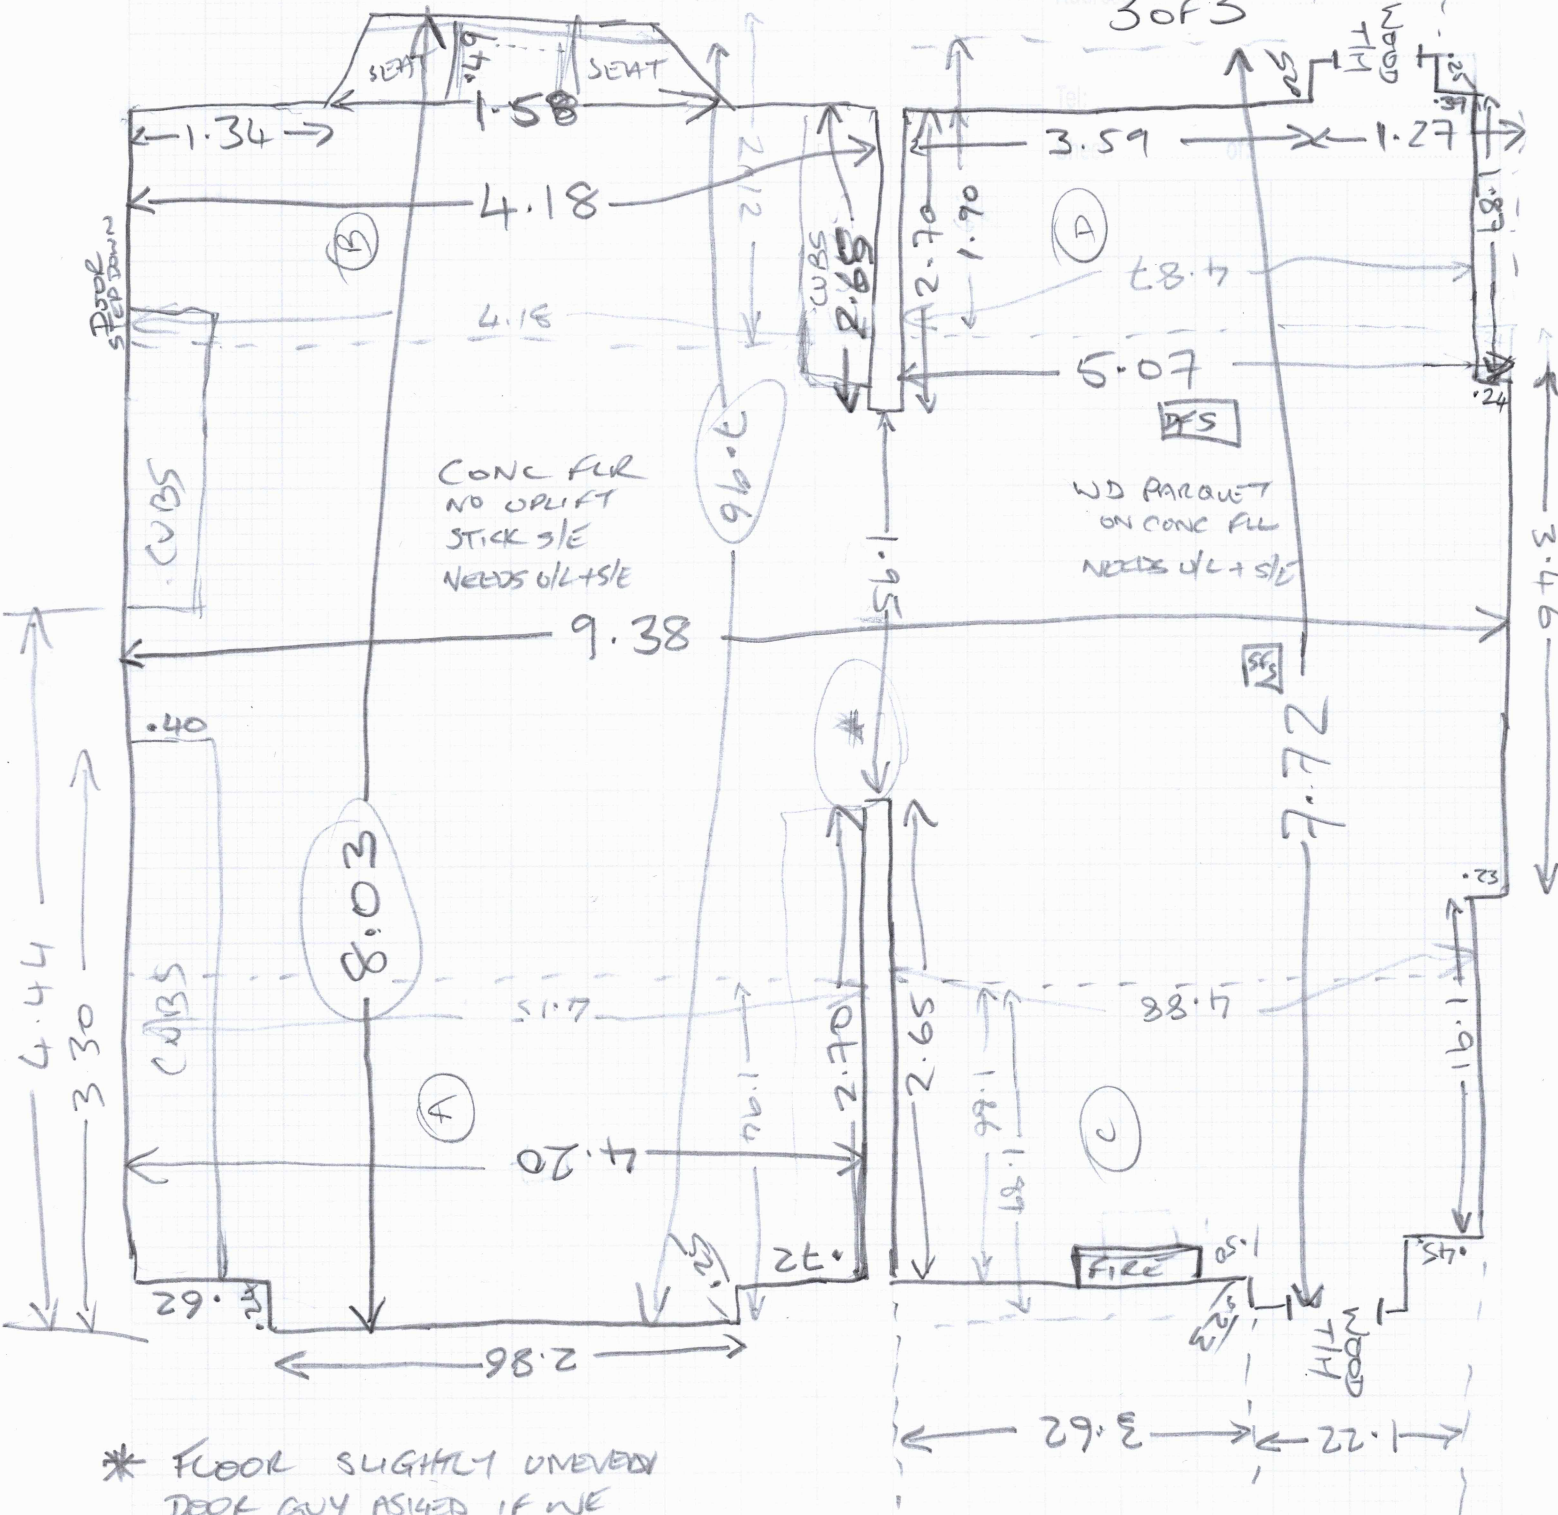

* FLOOR SLIGHTLY UNEVEN
DECK GUY ASKED IF WE
CAN PACK SLIGHTLY, AS
HE HAS TO COVER
HIGHEST POINT.

(LOW CONFIRMED SHE
WOULD PREFER A GAP
TO A LUMP)

