

Job No: F29831


Name:

Address:

Tel:

Sheet:

1/7

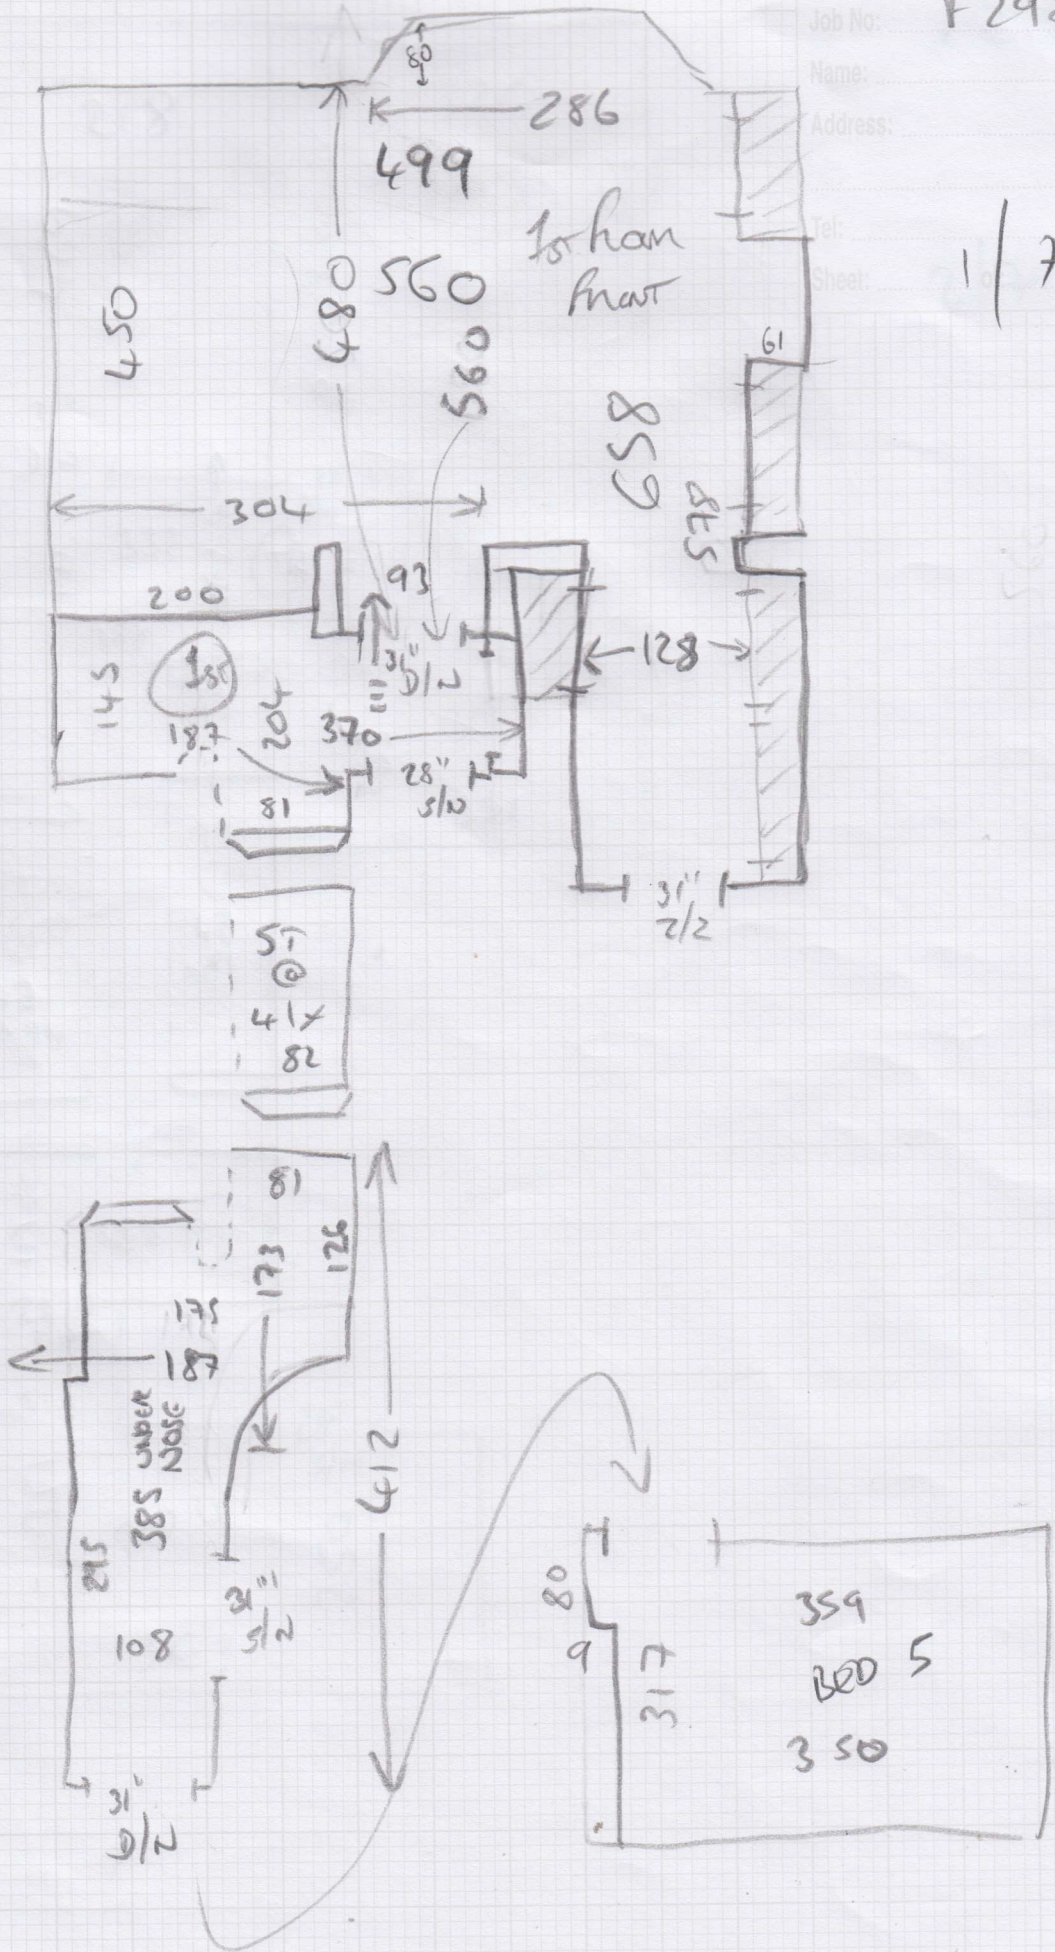


Job No: F29831

Name:

Address:

Tel:

Sheet: 2/7

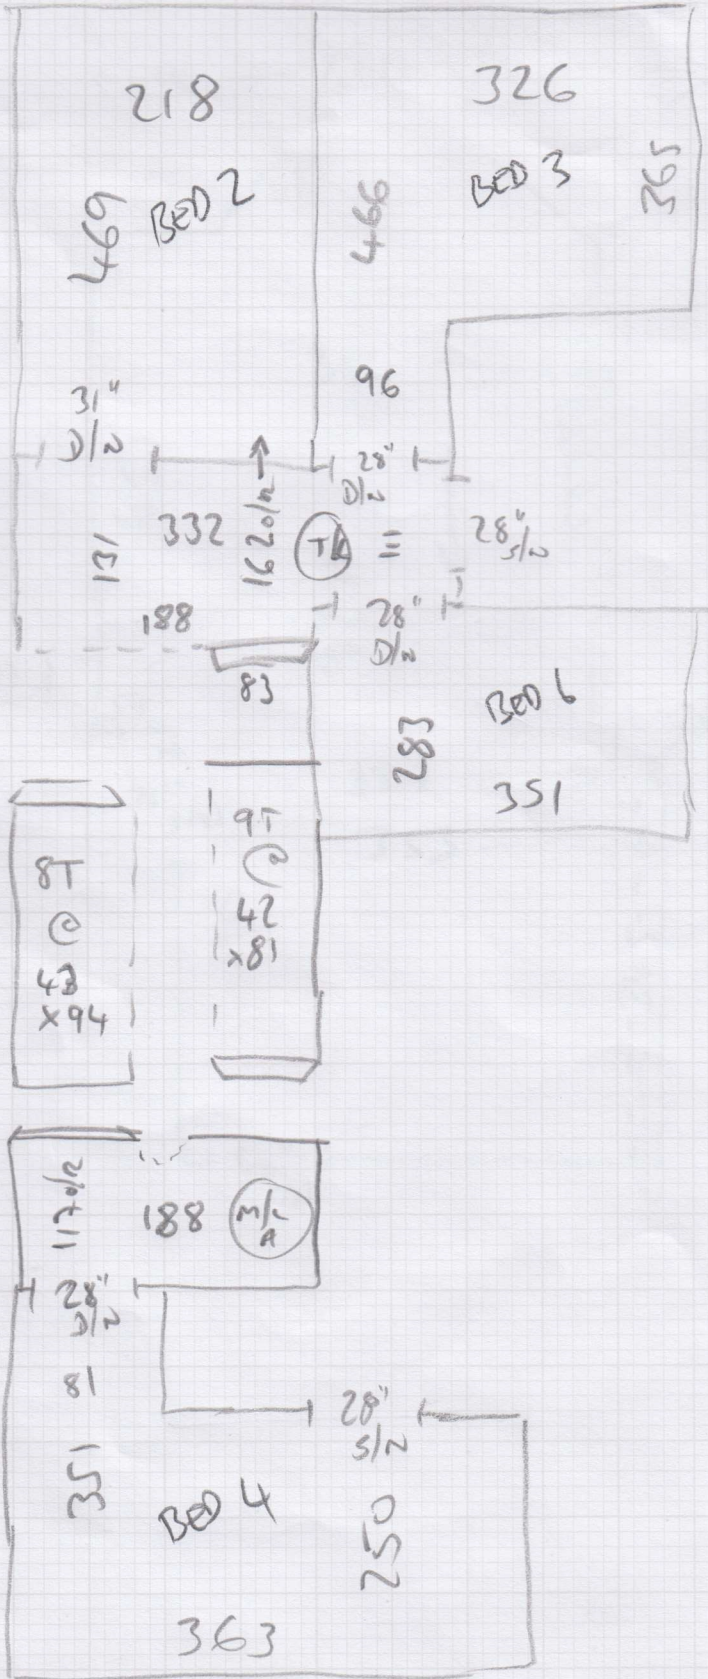



Job No: F29831


Name:

Address:

Tel:

Sheet:

317

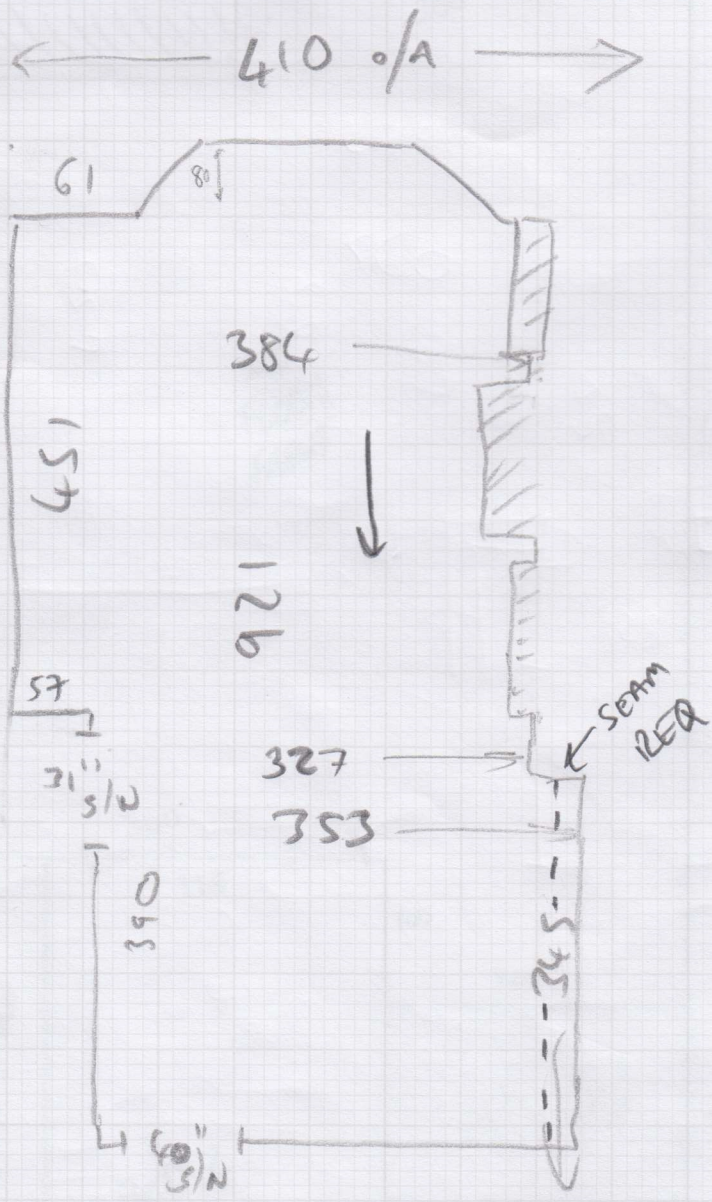

(A)

Job No: F29831


Name:

Address:

Tel:

Sheet:

4/7

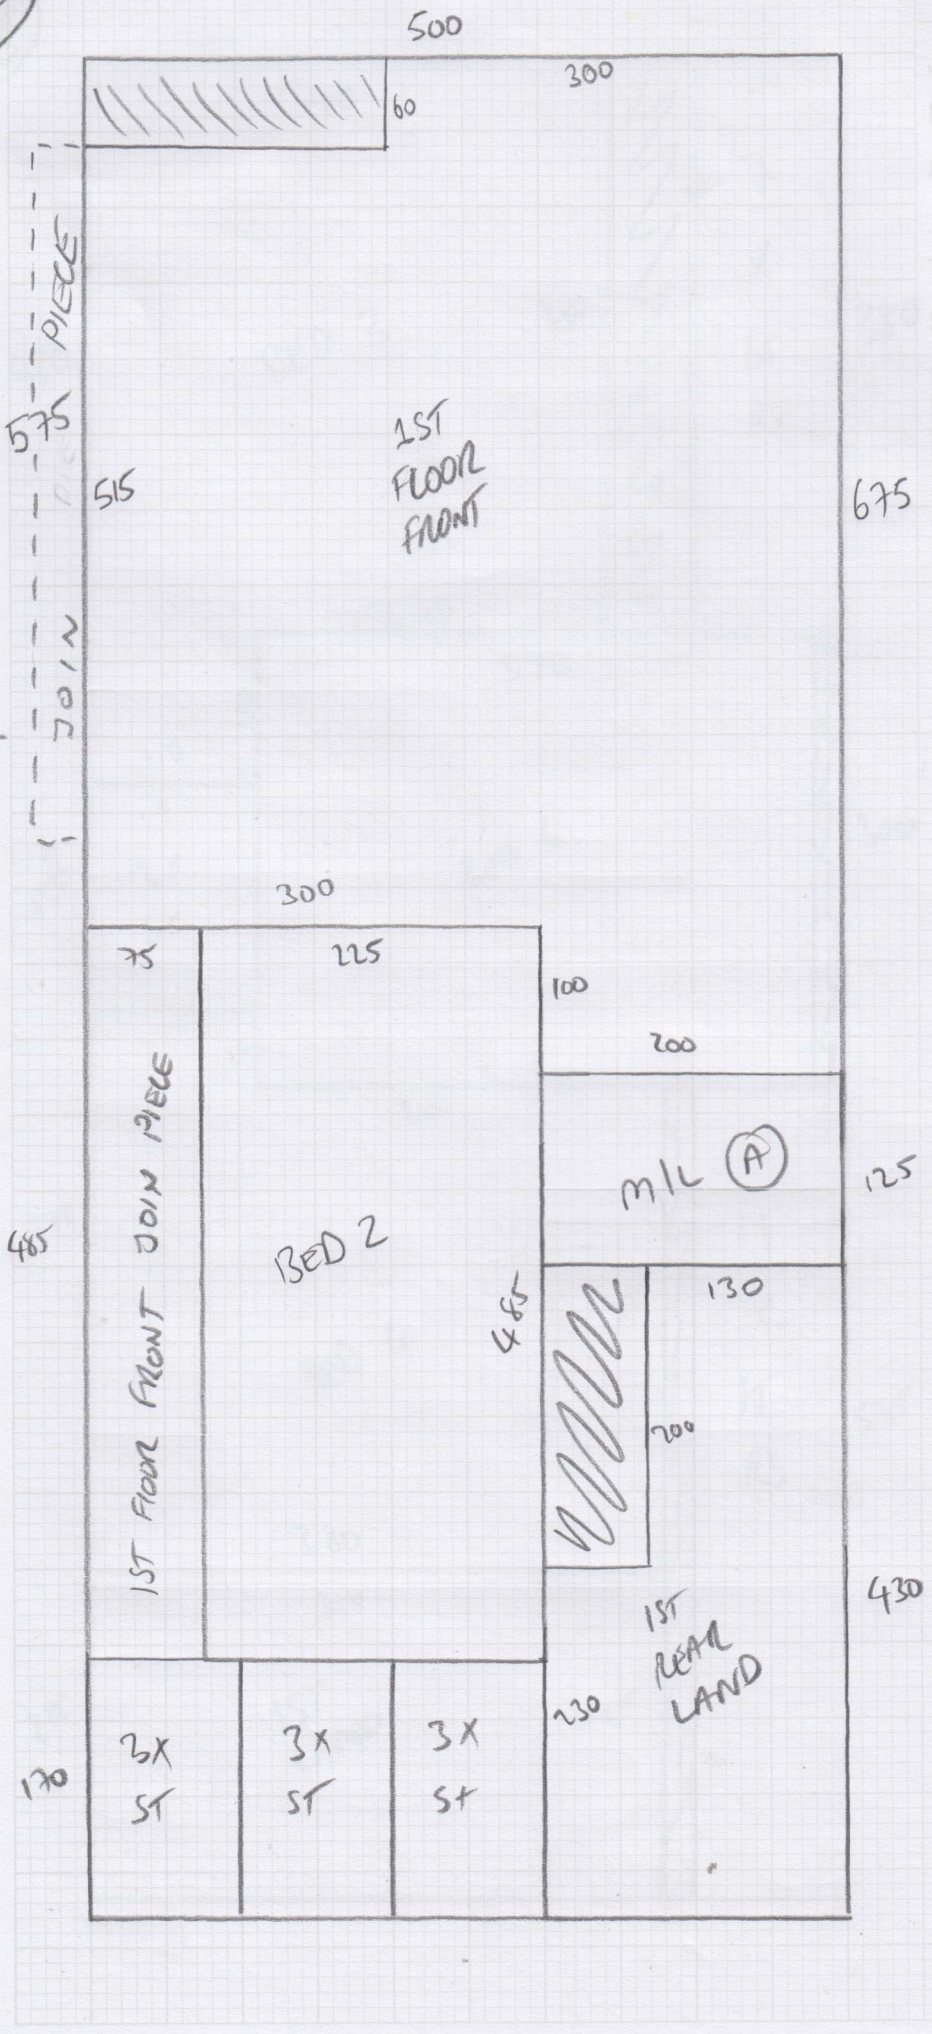


(B)



mrcarpets
DESIGNS FOR FLOORS

Job No: F-29831
Name:
Address:
Tel:
Sheet: 5/7

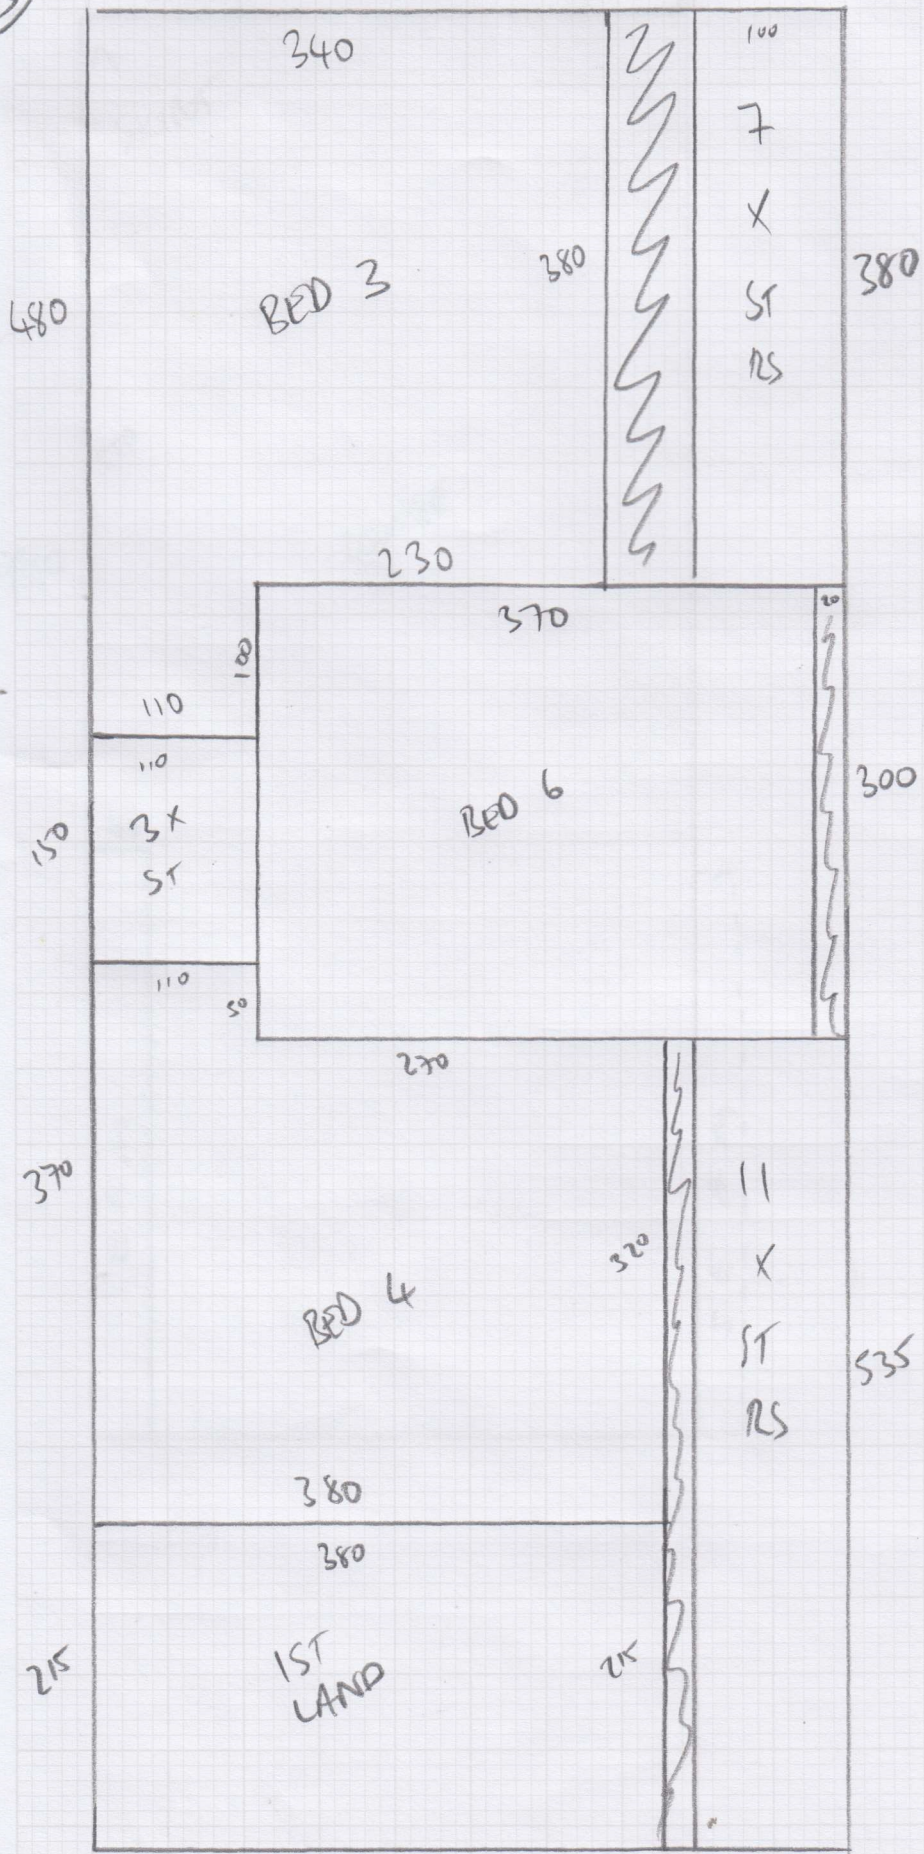




Job No: F29831
 Name: _____
 Address: _____
 Tel: _____
 Sheet: 6/7

(D)

400

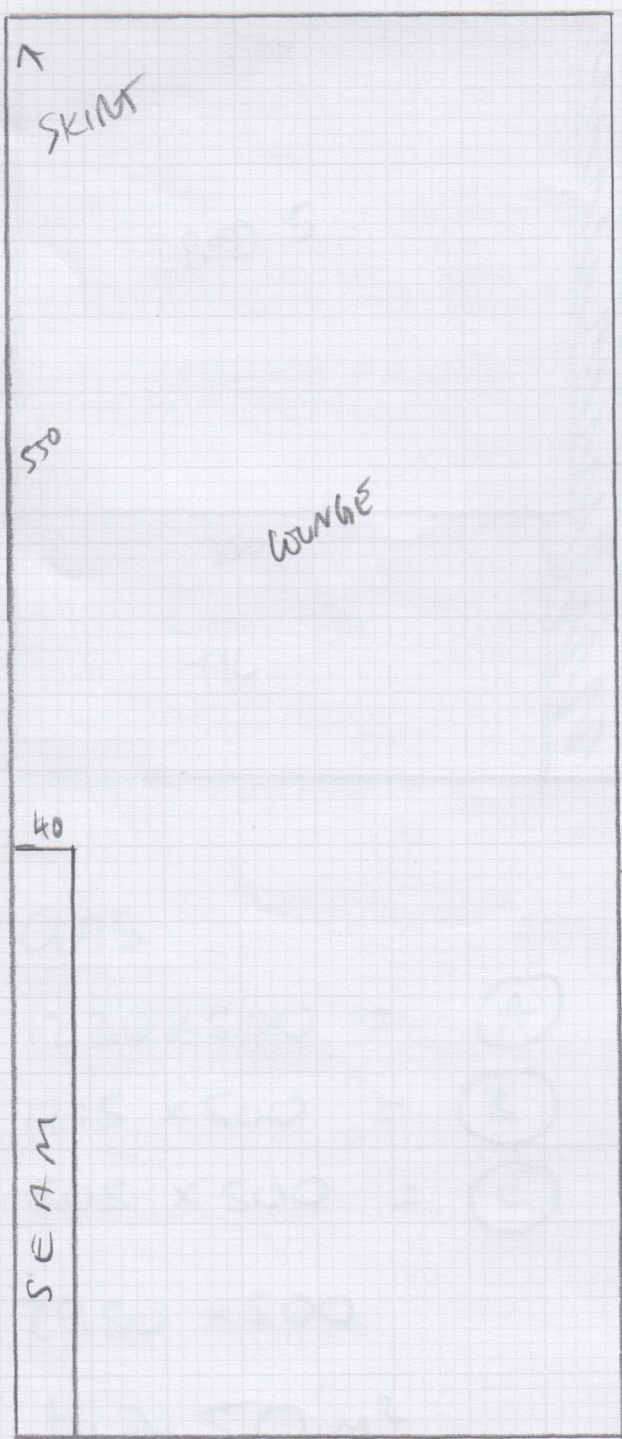

SKINT

550

940

WING

40

SEAM

SEAM

240 x 400 = 96000
(unit area)


Job No: F29831

Name:

Tel: 717

Sheet:

(C)

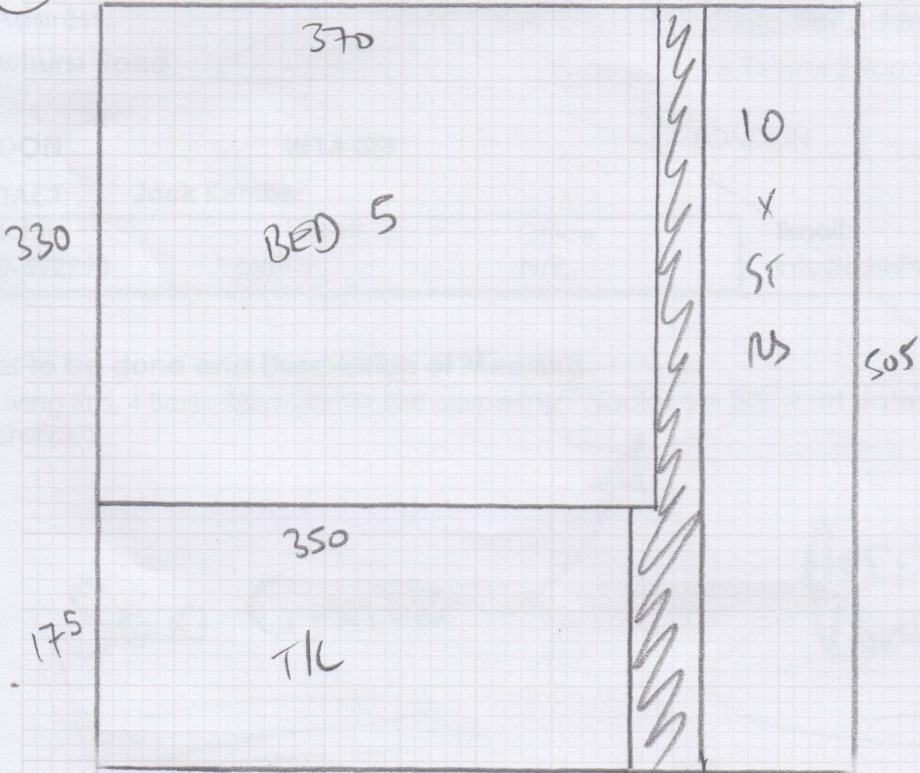

CUTS

$1230 \times 500 = \textcircled{A}$

$1215 \times 500 = \textcircled{B}$

$505 \times 500 = \textcircled{C}$

2950×500

147.50 m^2

$940 \times 400 = \textcircled{D}$

(LIVING ROOM)

Kensington Design, 1 Dewhurst Road

Date of Measure Thu, 11 Apr 24

At 10-11

Floor: Wood / Concrete / other _____

S/edge: Wood/Concrete/No pin/existing (if existing, allow ___ sticks to supplement where necessary)

Sticking Req'd: Yes/No Type: Fastset/Other

Underlay: Re-use Existing / New required

Type: 42oz Felt / Fomalux / PU Foam / Luxury PU Foam / LowTog / Durafit

Doorbars: Alloy / Satin Ali / Polished Ali / Anod / Solid Brass / Chrome / Nisheen
Seam/Wood/T/Holds: colour _____

Door Clearance: OK / Low (advise on quote)

Uplift: No / Yes (if "Yes" - what type?) CPT40/LAT

Furniture: No/Yes (if YES, please specify the following) - 1 man / 2 men (Fitter to get paid) £ _____ total/per room

Parking Cost: Free / £ 5.50 per hour

Parking Restrictions: (type) / £ 180

Congestion Zone: No / Yes

Access: Easy / Hard / 2 men req'd / _____ floor?

Runners: Whipping / Binding (if binding, specify type)

Tape size: 1½" / 2" / 3" / 5"

Style: Top taping / Side binding

Stairrods: Type _____ Nr _____ Size _____

Must Read: Meet Jack Kember at property