


# FLOOR PLAN

TOP FLOOR

Job No: P26596  
Name: CHARTRIDGE  
Address: PLOT 1

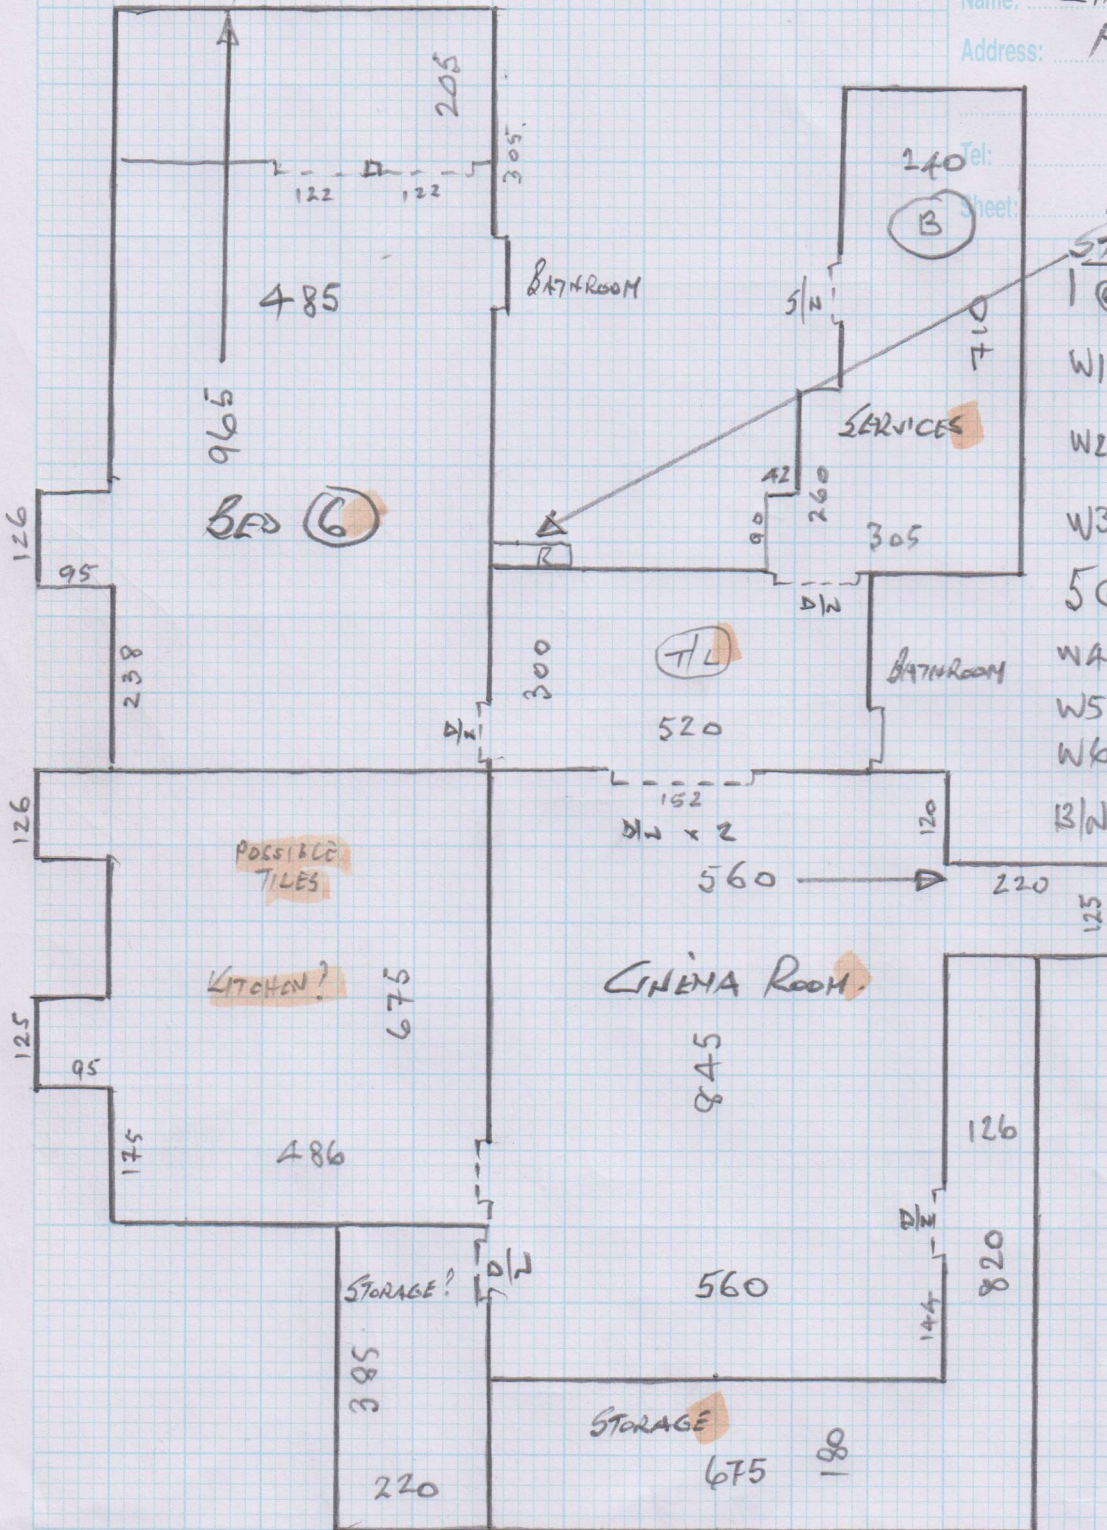

240 Tel:  
Sheet: (B)

TOP 1 OF 3  
STAIRS DOWN

- 1 @ 50 x 104 ✓
- W1 85 x 125 ✓
- W2 90 x 150 ✓
- W3 90 x 105 ✓
- 5 @ 50 x 104 ✓
- W4 85 x 125 ✓
- W5 90 x 150 ✓
- W6 90 x 105 ✓
- B/N 50 x 125 ✓

WHIP. 20LN.

# FLOOR PLAN



mrcarpet  
DESIGNS FOR FLOORS

GROUND FLOOR


Job No: P26596

Name: CHART RIDGE

Address: PLOT 1

Tel: \_\_\_\_\_

Sheet: 2 of 3

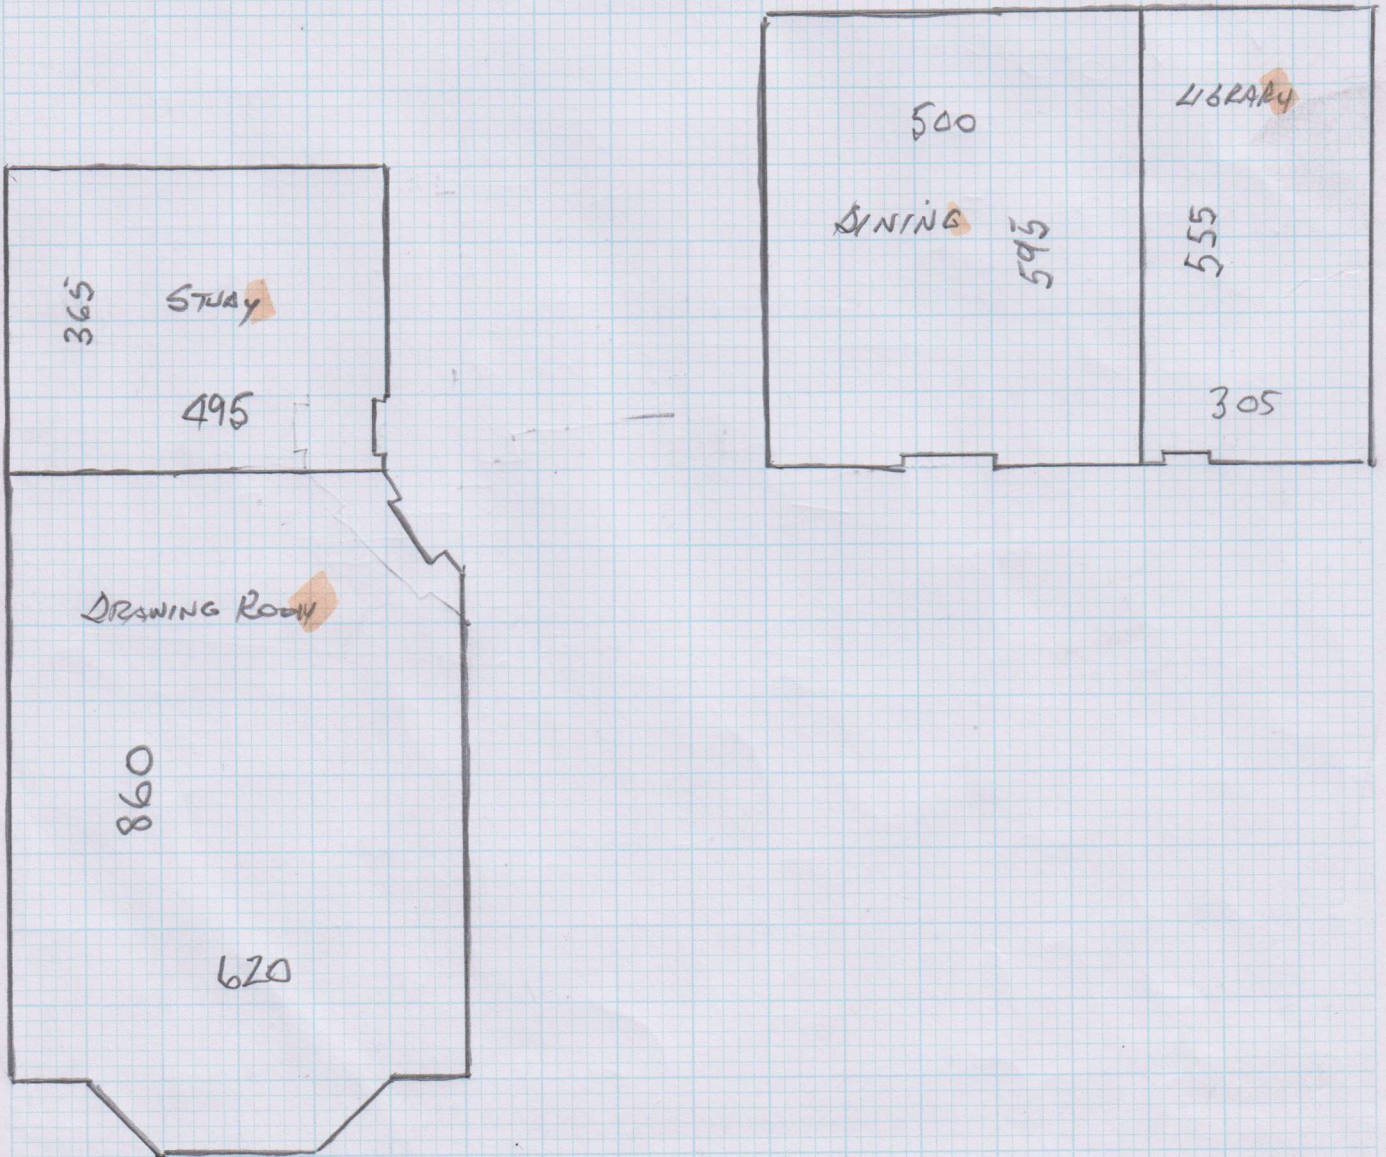



# CUT PLAN

Job No: A26596

Name: CHARTRIDGE

Address: PLOT 1

Tel:

Sheet: 1 of 7

## BEDROOM (5)

470 x 500

## DINING ROOM

605 x 500

## CUT PLAN

1070 x 500

310 x "

315 x "

840 x "

1045 x "

315 x "

580 x "

520 x "

860 x 500

785 x "

875 x "

515 x "

870 x "

870 x "

875 x 500


980 x "

860 x "

135.60 x 5.00

678 M<sup>2</sup>

# LOT PLAN

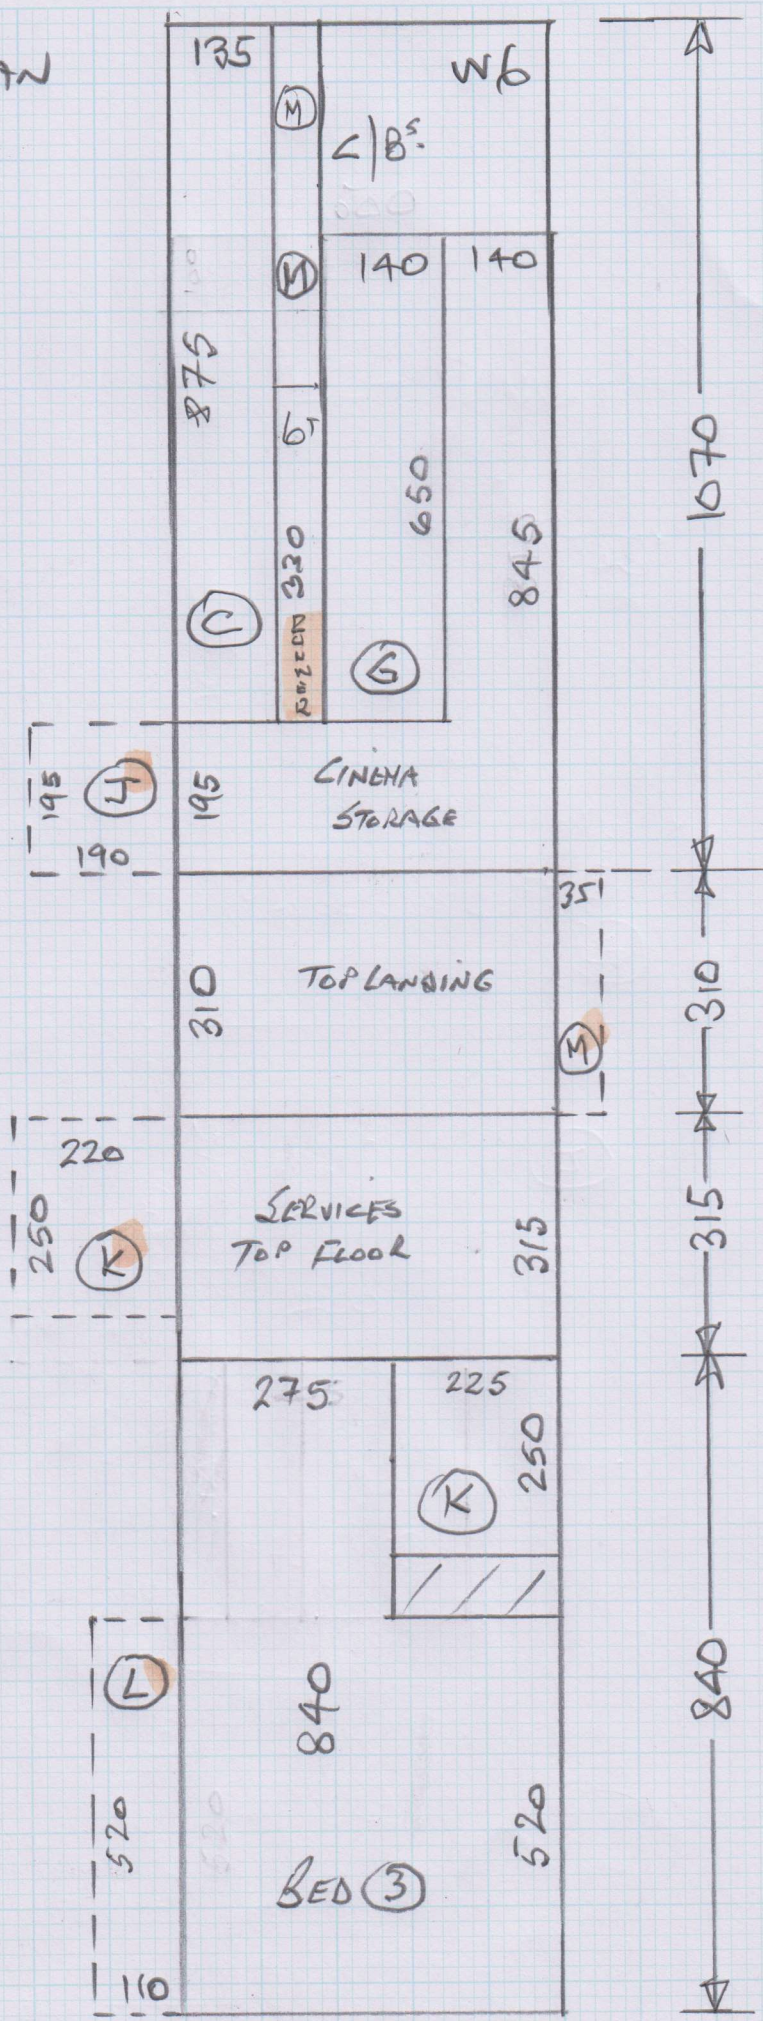

Job No: P26596  
 Name: CHARTRIDGE  
 Address: PLOT 1  
 Tel:  
 Sheet: 2 of 7

# CUT PLAN


Job No: P26596

Name: CHARTRIDGE

Address: PLOT 1

Tel:

Sheet: 3 of 7

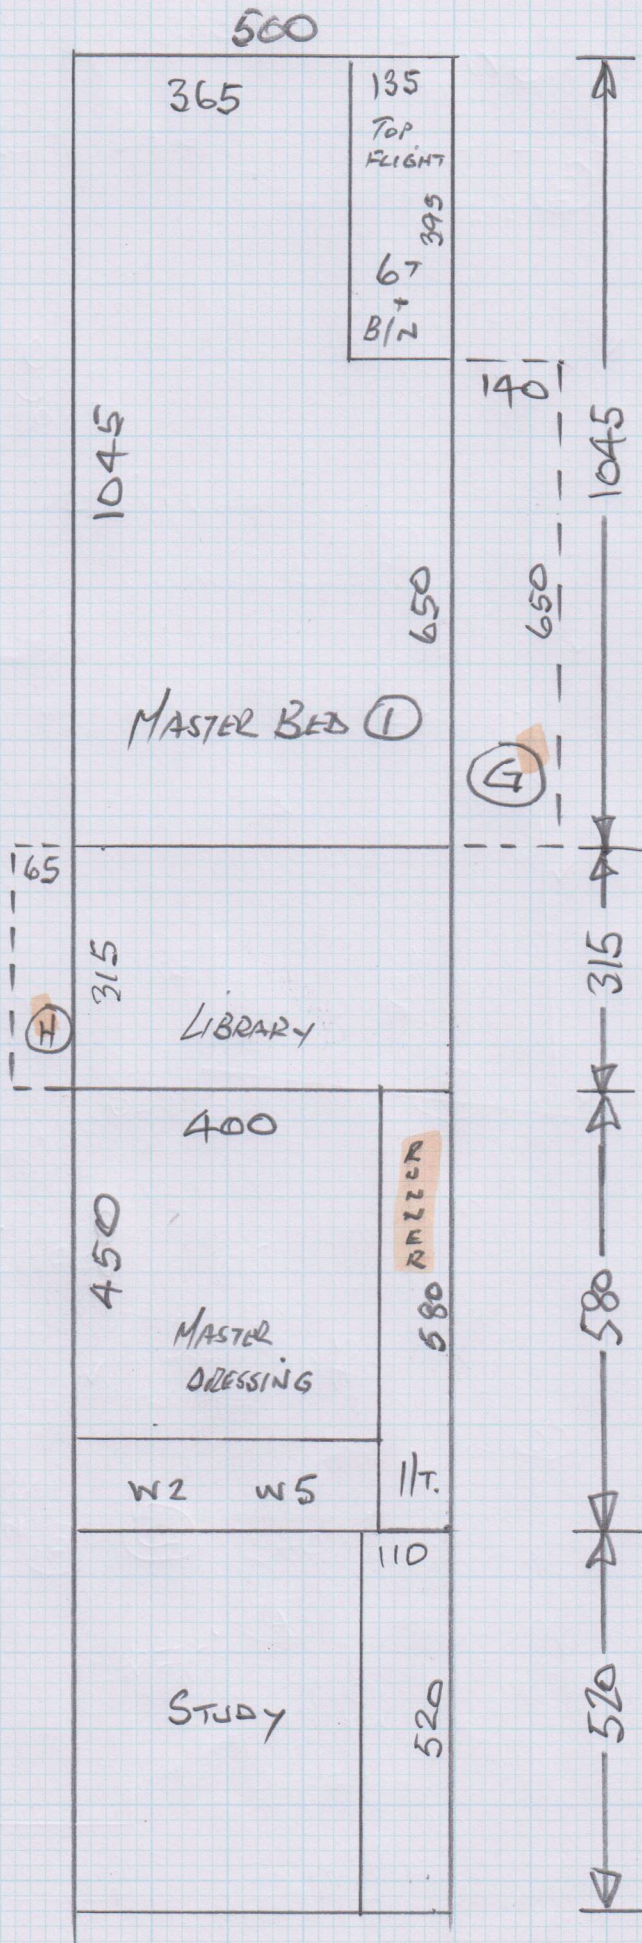

# CUT PLAN


Job No: P26596

Name: HARTRIDGE

Address: PLOT 1


Tel:

Sheet: 4 of 7

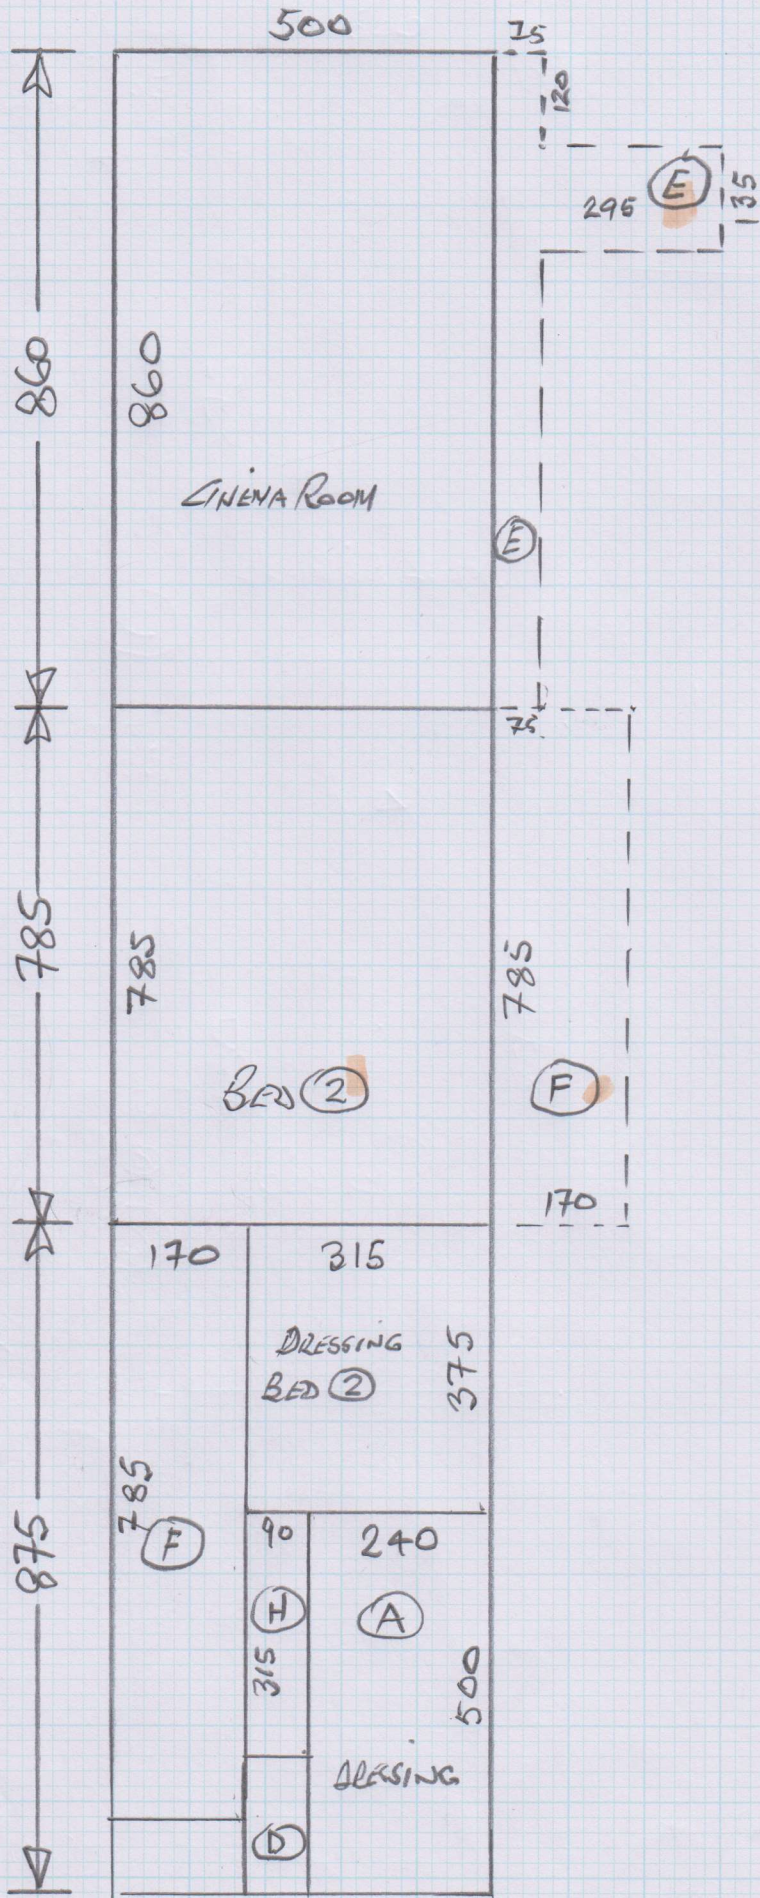

# CUT PLAN

500

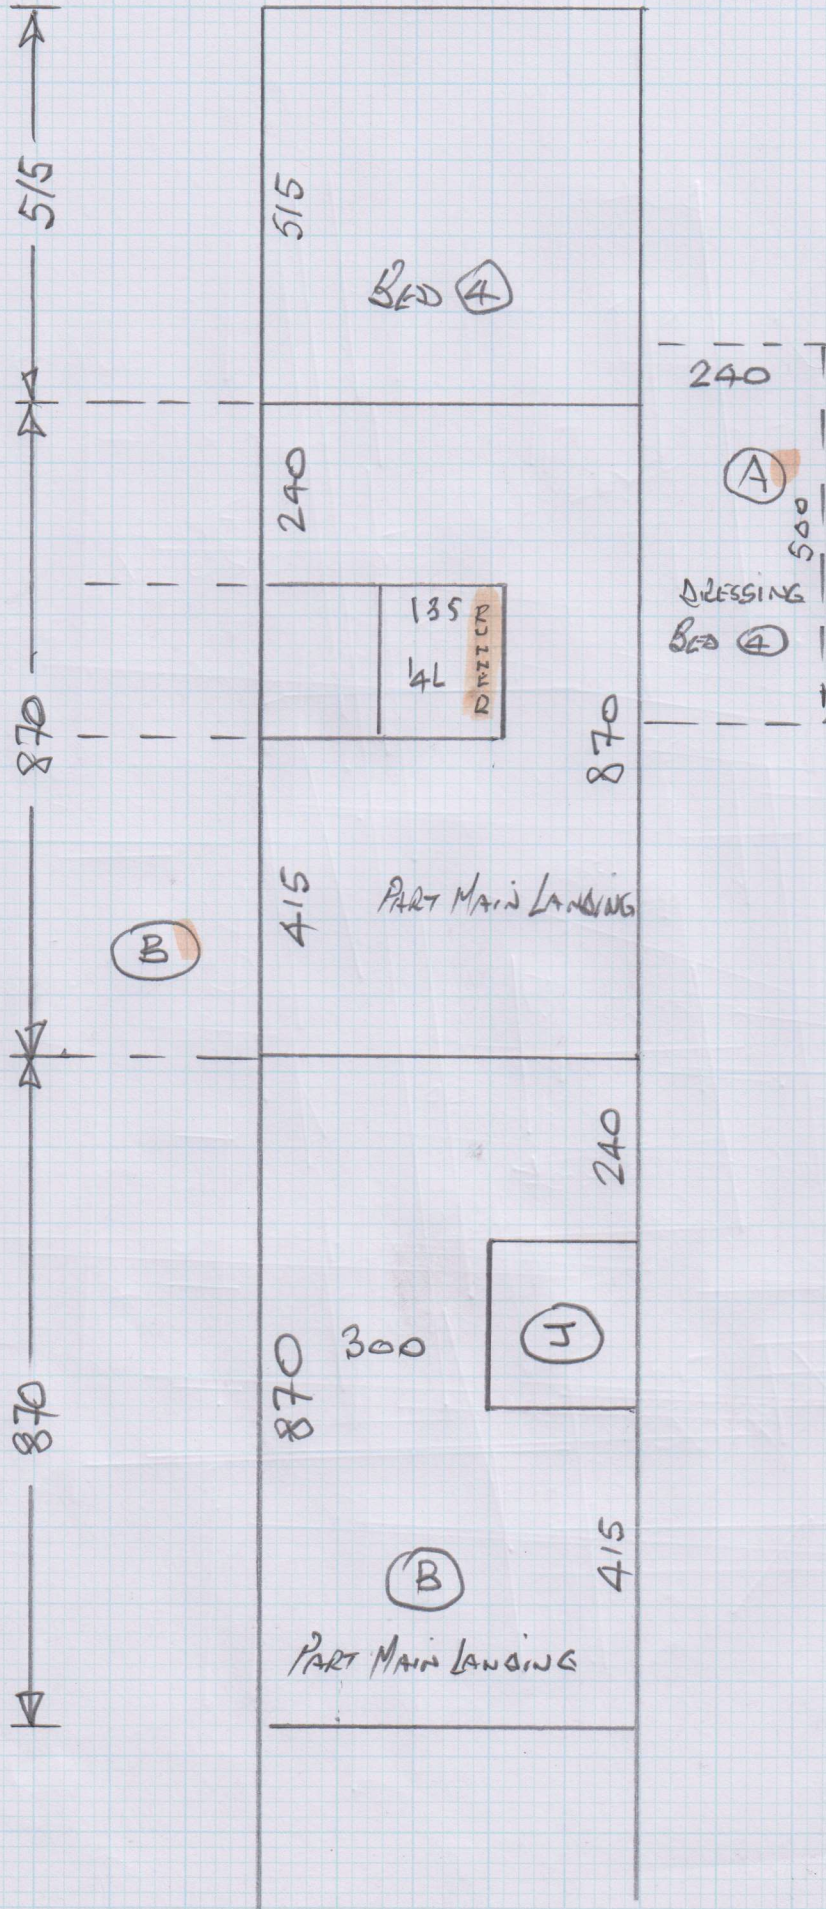

Job No: P26596

Name: GARTRIDGE

Address: PLOT 1

Tel:

Sheet: 5 of 7

# COT PLAN



mrcarpet  
DESIGN FOR FLOORS


Job No: P26596

Name: CHALTRIDGE

Address: PLOT 1


Tel:

Sheet: 6 of 7

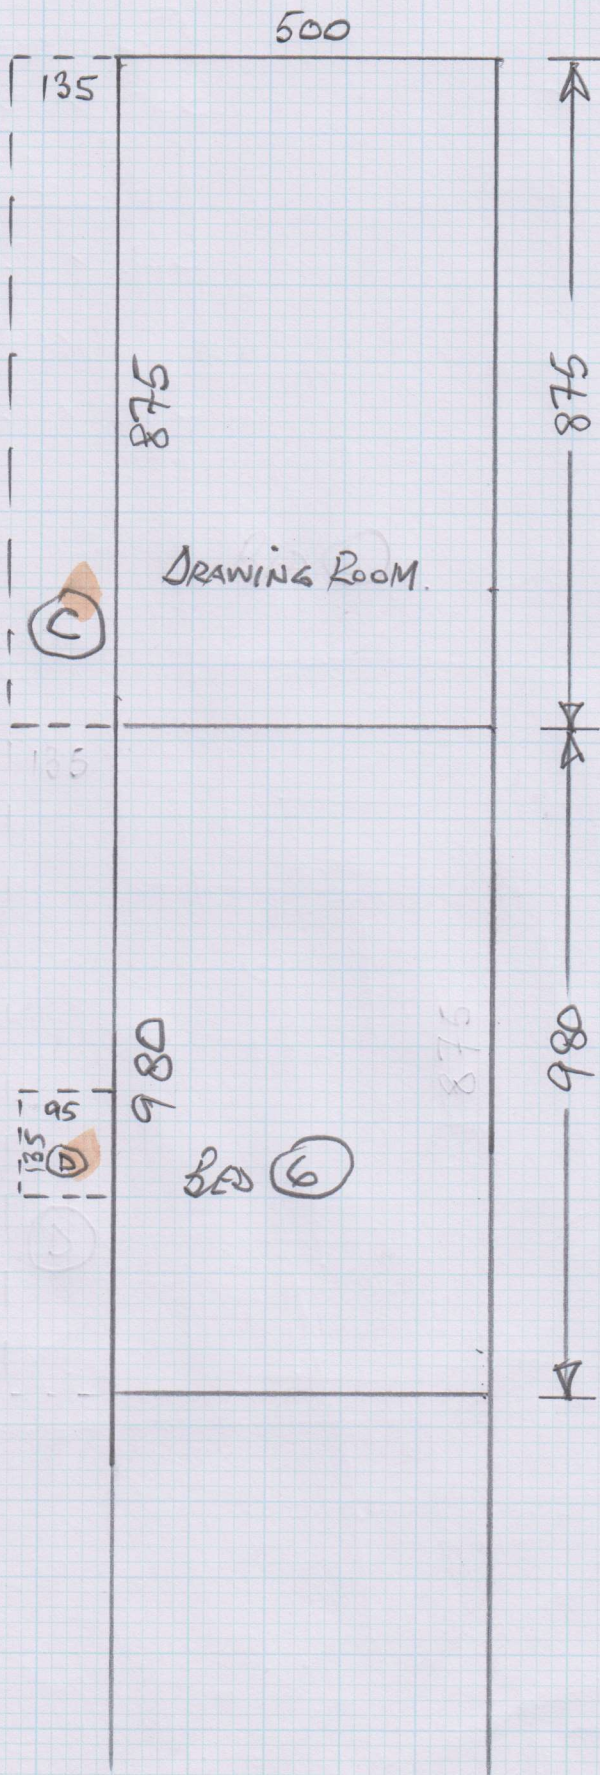

# CUT PLAN.

Job No: P26596  
Name: CHARTRIDGE  
Address: PLOT 1  
Tel: \_\_\_\_\_  
Sheet: 7 of 7

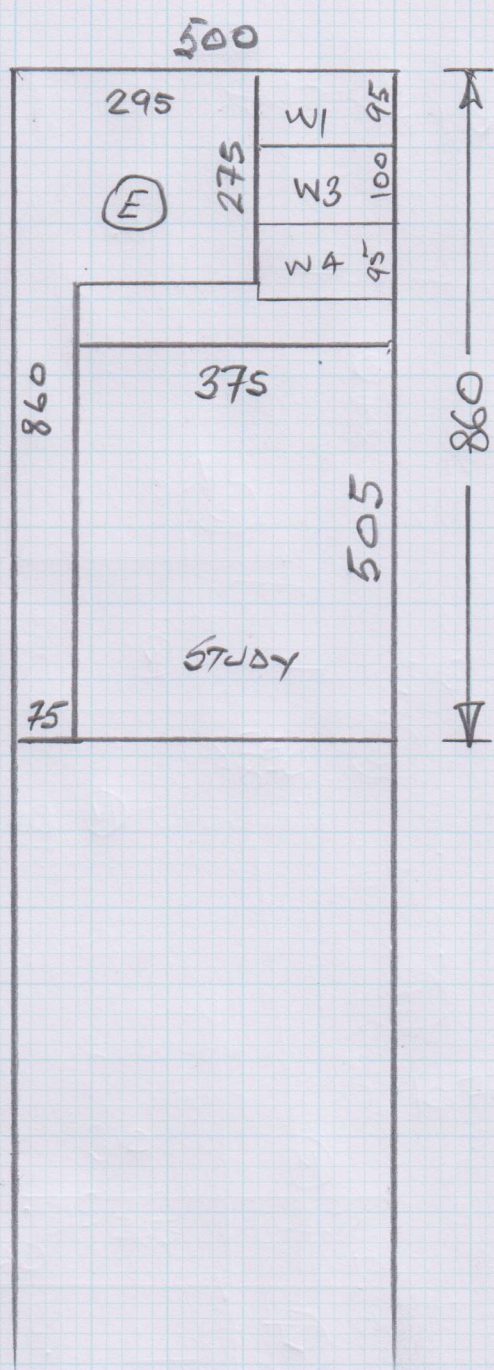

## Chartridge Developments, Plot 1, Amberley House

Date of Measure Wed, 2 Sep 15

At BOS - See Tony

Floor: Wood / Concrete / other \_\_\_\_\_

S/edge: Wood/Concrete/No pin/existing (if existing, allow \_\_\_ sticks to supplement where necessary)

Sticking Req'd: Yes/No Type: Fastset/Other

Underlay: Re-use Existing / New required

Type: 42oz Felt / Fomalux / PU Foam / Luxury PU Foam / LowTog / Durafit

Doorbars: Alloy / Satin Ali / Polished Ali / Anod / Solid Brass / Chrome / Nisheen  
Seam/Wood/T/Holds: colour \_\_\_\_\_

Door Clearance: OK / Low (advise on quote)

Uplift: No / Yes (if "Yes" - what type?) \_\_\_\_\_

Furniture: No Yes (if YES, please specify the following) - 1 man / 2 men (Fitter to get paid) £\_\_\_\_\_ total/per room

Parking Cost: Free / £\_\_\_\_\_ per hour

Parking Restrictions: (type) / £\_\_\_\_\_

Congestion Zone: No / Yes

Access: Easy / Hard / 2 men req'd / \_\_\_\_\_ floor?

Runners: Whipping / Binding (if binding, specify type)

Tape size: 1½" / 2" / 3" / 5"

Style: Top taping / Side binding

Stairrods: Type CHROME Nr \_\_\_\_\_ Size \_\_\_\_\_

**Must Read: TAKE LARGE CARPET SAMPLE & LEAVE ON SITE FOR DEBS**

P26596

1st call of 1

Notes for Measure

Estimator: CANICE

Chartridge Developments, Plot 1, Amberley House

Date of Measure: Wed, 2 Sep 15

At: BOS - See Tony

Site Address:

Plot 1, Amberley House  
Devenish Lane, Sunningdale

Customer Address:

30 Shepherds Lane

ASCOT

SL5 9QU

BEACONSFIELD

HP9 2DT

CONTACT: Tony 07946 575874 / Karl 07525-6876

|              |      |              |
|--------------|------|--------------|
| Mobile       | Home | Office       |
| 07957-600615 | N/P  | 01494-672250 |

Email: graham@chartridgeplc.co.uk

Areas to be done and Description of Measure

6 Beds, Cinema Room, 4 Reception rooms + stairs & landings . CHECK IF RUNNER TO ALL STAIRS OR JUST 1ST FLIGHT??

TONY SAID TO MEASURE ROOM ON TOP FLOOR  
DESCRIBED AS KITCHEN, JUST IN CASE.  
(NOT INCLUDED IN THIS COSTING)

Instructions and Estimators comments

Quote for Appleby 50-AP50-01N on Rubber U/Lay + Polished Chrome Doorbars & stairrods.

PHASE 1 - FIT 1<sup>ST</sup> FLOOR BEDROOMS

Must Read!

TAKE LARGE CARPET SAMPLE & LEAVE ON SITE FOR DEBS

Office Ref: P26596