


NOTES

MATERIAL REQUIRED:--

- 18.1 sq m
- 21.6 sq yds
- 13.5 sq m Key Stone price.
- 4.6 sq m Standard price.
- PLUS 1 carton of 13mm strips @ List price.

EVERY BODY APPROX 785mm

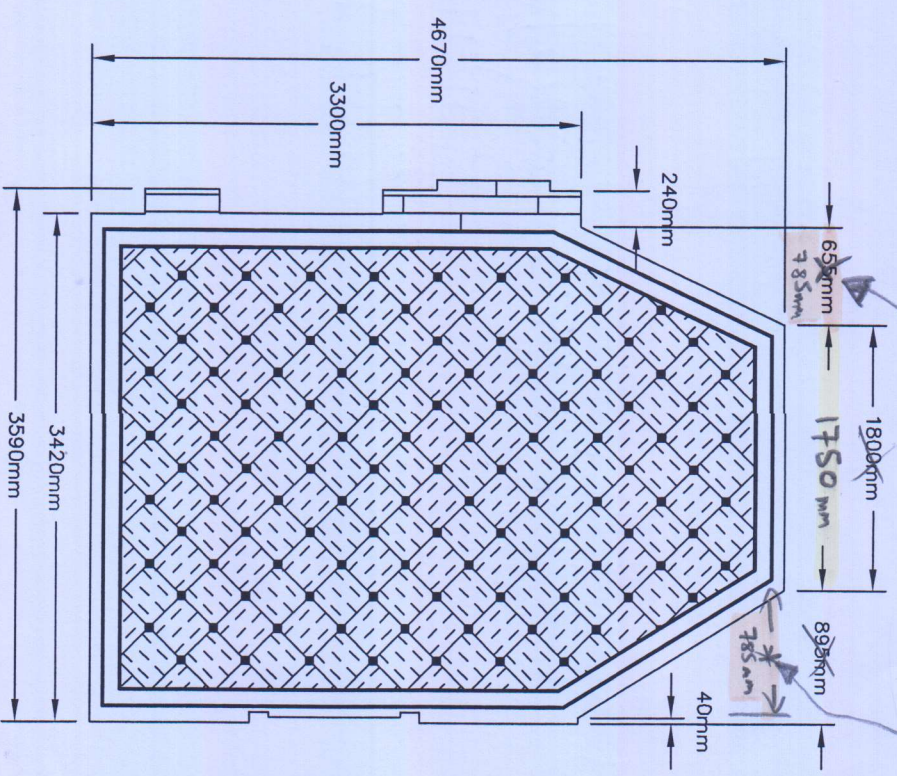

Internal Info: - Band 1

- MB14 305mm x 305mm tile 145 off
- Inner tiles**
- KU49 51mm x 51mm key square 145 off
- Layout to be formed on site from this set of full clip corner tiles.
- Border tiles**
- KU49 13mm(0.5") x 915mm Border strips 36 off (1 Carton) (2.5mm gauge bevelled.)
- MB14 101mm(4") x 915mm Border mid. 18 off
- Perimeter tiles**
- MB14 114mm(4.5") x 915mm perim. strips 28 off
- ALL 2.5mm gauge bevelled.

**APPROVAL DRAWING ONLY
NOT FOR MANUFACTURE**

As far as possible accurate assessment of the amount of material required for the work shown on this drawing will show the total amount of material required. All dimensions will be checked accordingly. Return of material will not be accepted. All perimeter material will require cutting to suit on site. All border strips are supplied in full 36'(914mm) lengths and must be trimmed and mitred to suit on site unless otherwise stated. To ensure compatibility of AMTICO design floor components it is essential that all tiles will be prepared to the following tolerances: - 9"-12" (225mm-305mm) ± 0.015" (0.375mm) 12" > (305mm) ± 0.020" (0.5mm)

REV	DATE	REASON FOR CHANGE	DRN
4			
3			
2			
1			

amtico

Amtico International
Kingfield Road
Coventry CV6 5AA
Tel: (024) 76861501
Fax: (024) 76861558

CLIENT: MR CARPET

TITLE: MATERIAL ESTIMATE
BATHROOM AREA
KEY STONE LAYOUT

DESIGN: NSD

SCALE: 1:50

DRAWN: DMCC DATE: 27/9/18

DRG. NO. C0918-089

This report is copyright and should not be reproduced or contents disclosed either partly or fully without the written authority of Amtico International, Kingfield Road, Coventry, CV6 5AA