


①

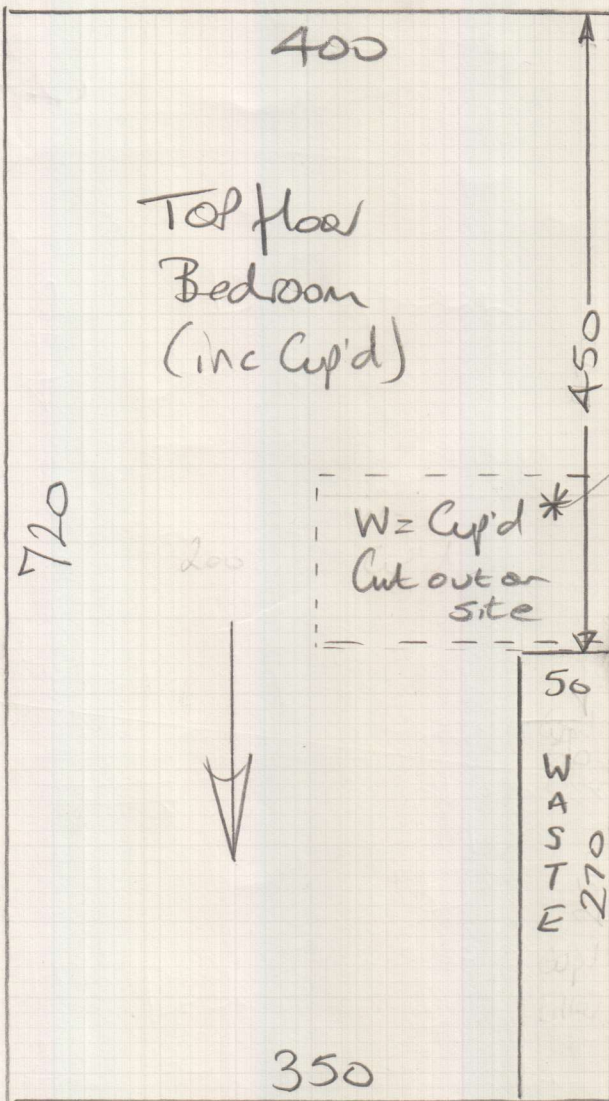

mrcarpet

Job No: P29236

Name: Rubix

Address:


Tel: (106)

Sheet:

Bella Donna
Col. VMK.430 Bamboo Mat

- Master Bed 740 x 400
 - Basement Middle 315 x 400
 - Cut Plan ① 720 x 400
 - Cut Plan ② 425 x 400
 - Cut Plan ③ 370 x 400
 - Cut Plan ④ 270 x 400
 - Cut Plan ⑤ 640 x 400
-
- 3480 x 400
- = 13920m²




②

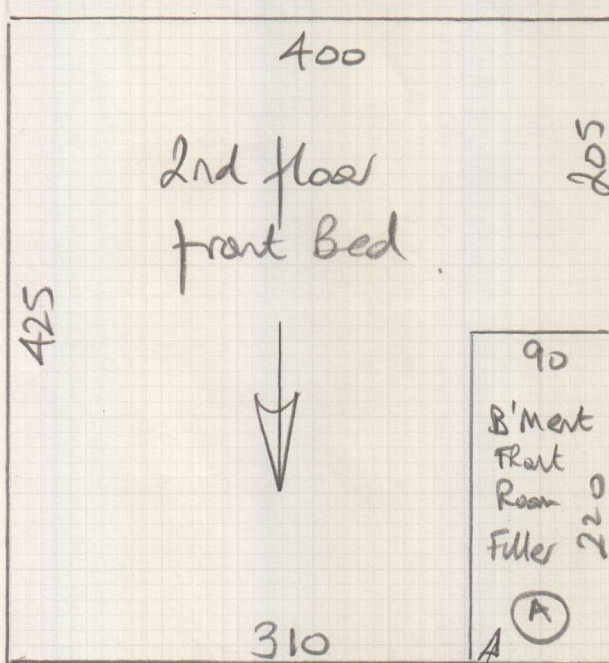

ORDERED 1 Roll @ 25m
+ 11.00 Cut
See Roll Breakdown Below

MARK up &
Store @
W/H until
Phase 2

2500	1100
740	425
315	370
720	270
640	<u>35</u>
<u>85</u>	

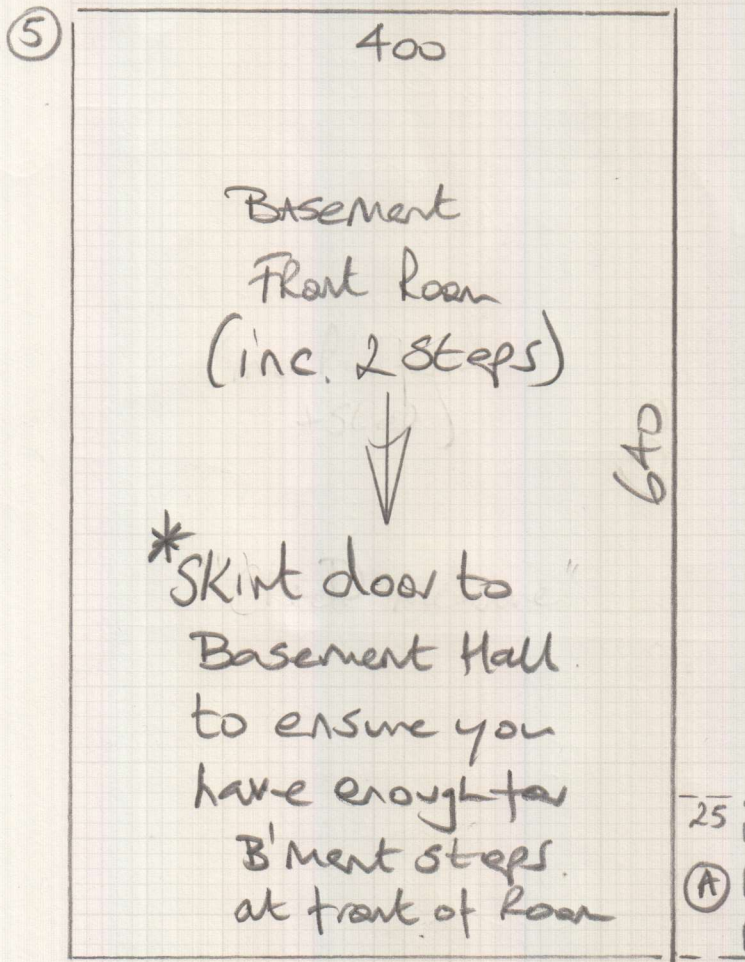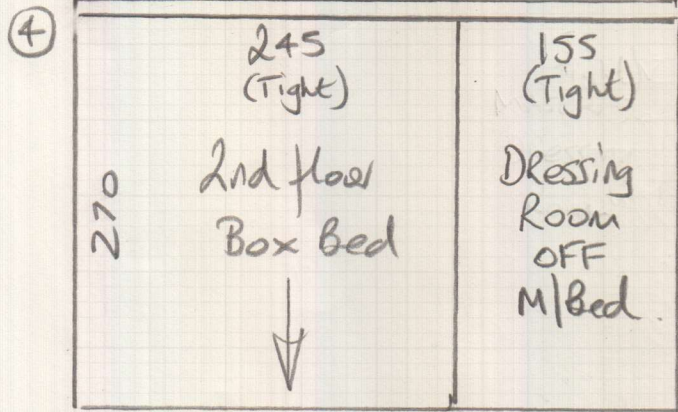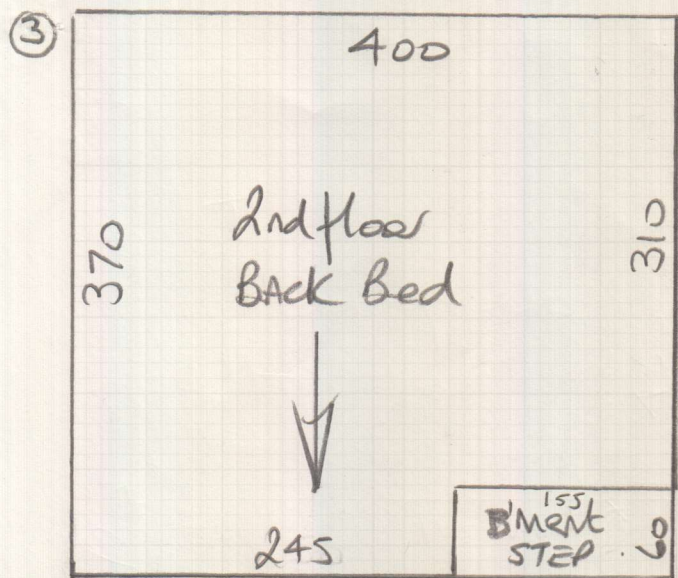

mrcarpet

Job No: P29236

Name: Rubix


Address:

Tel: (246)


Sheet:

Bella Donna
Col. UMK 430

* Need 1 Double Door Width of Nisheen T/E for M/Bath opening on Phase 1.

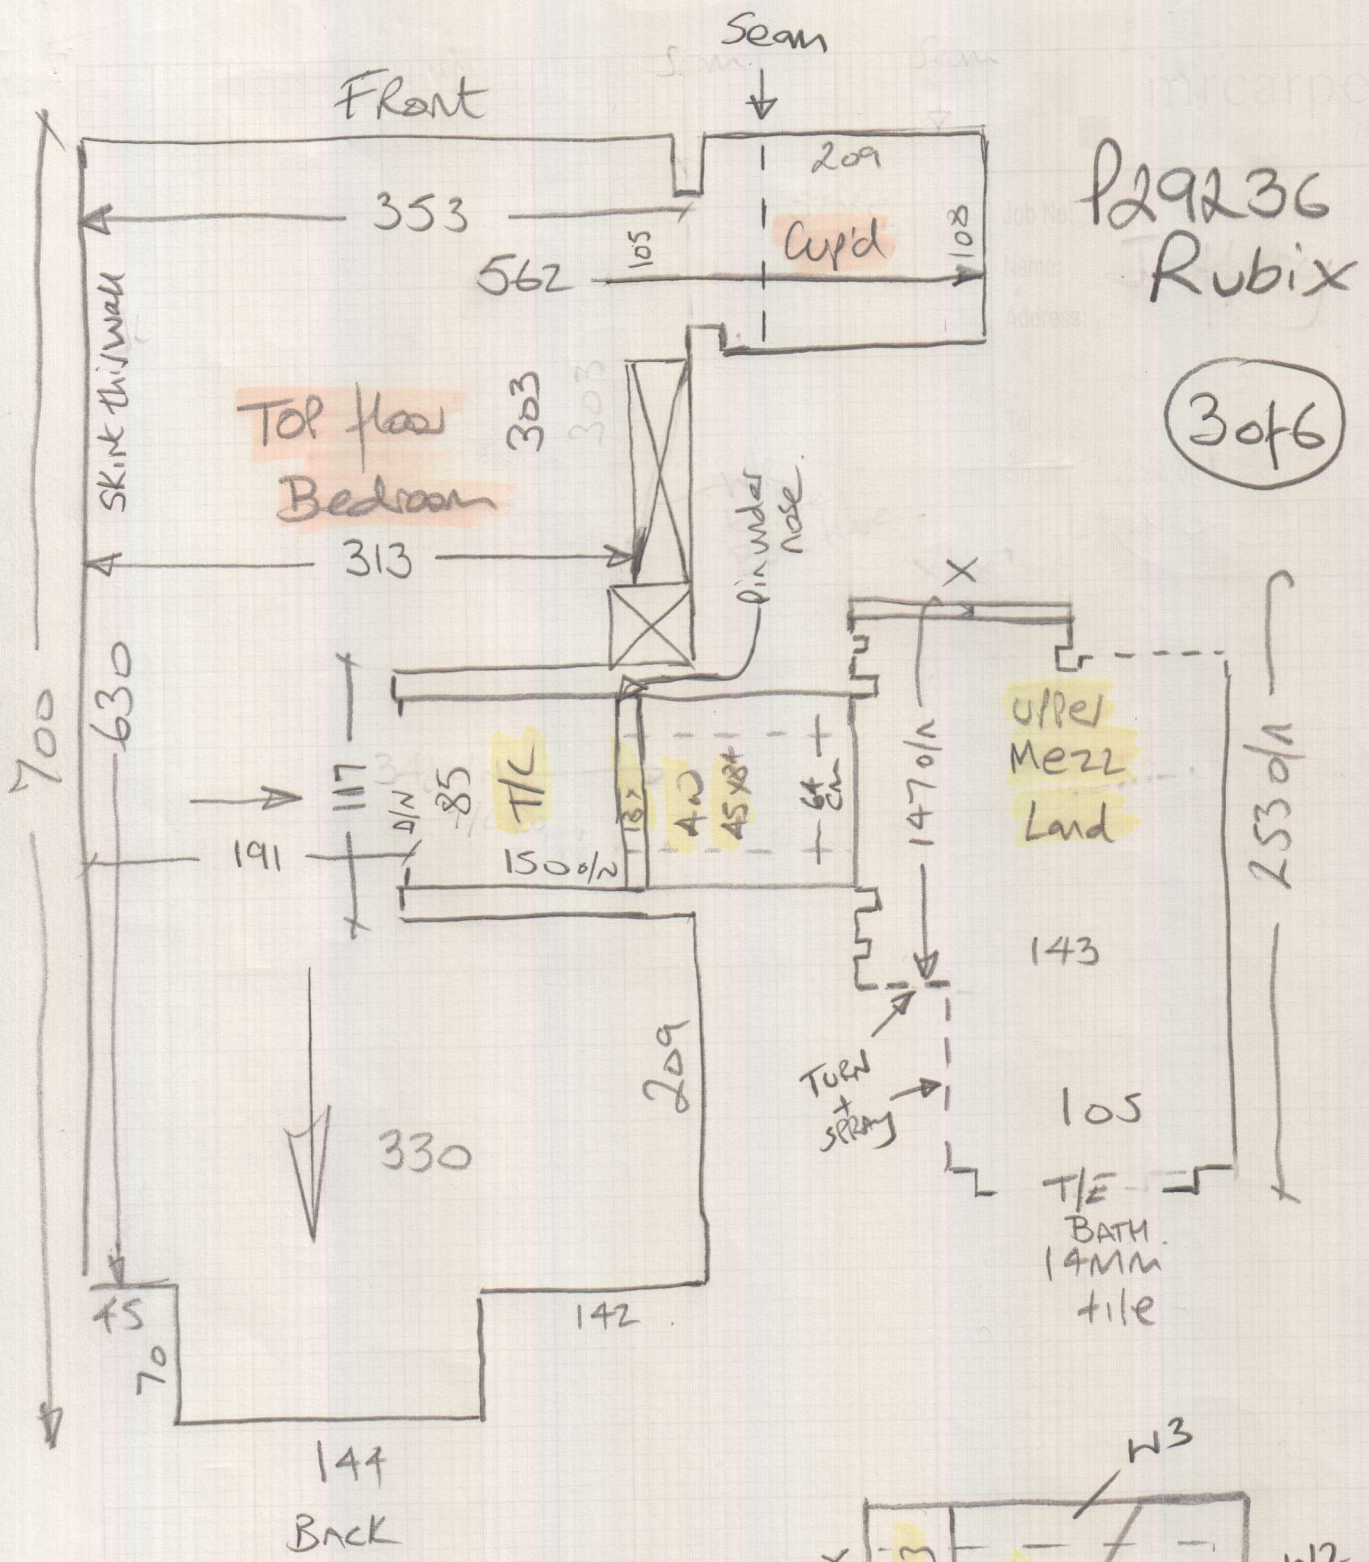


3 of 6

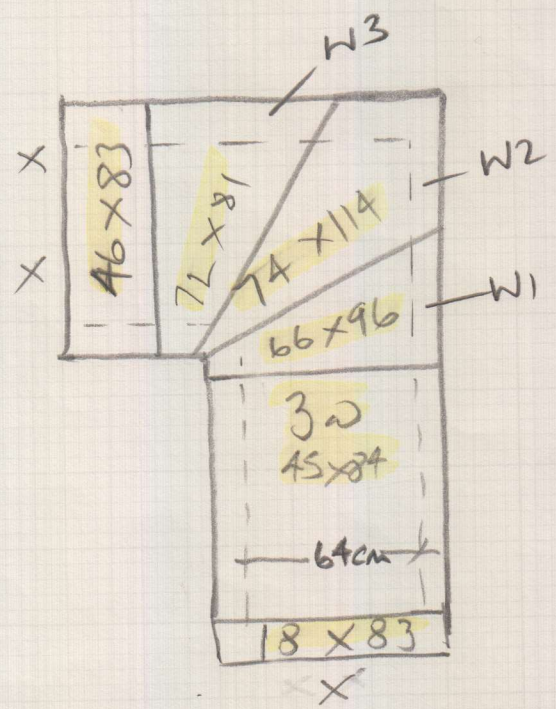

P29236
Rubix

(446)

Job No:
Name:
Address:
Tel:
Street:

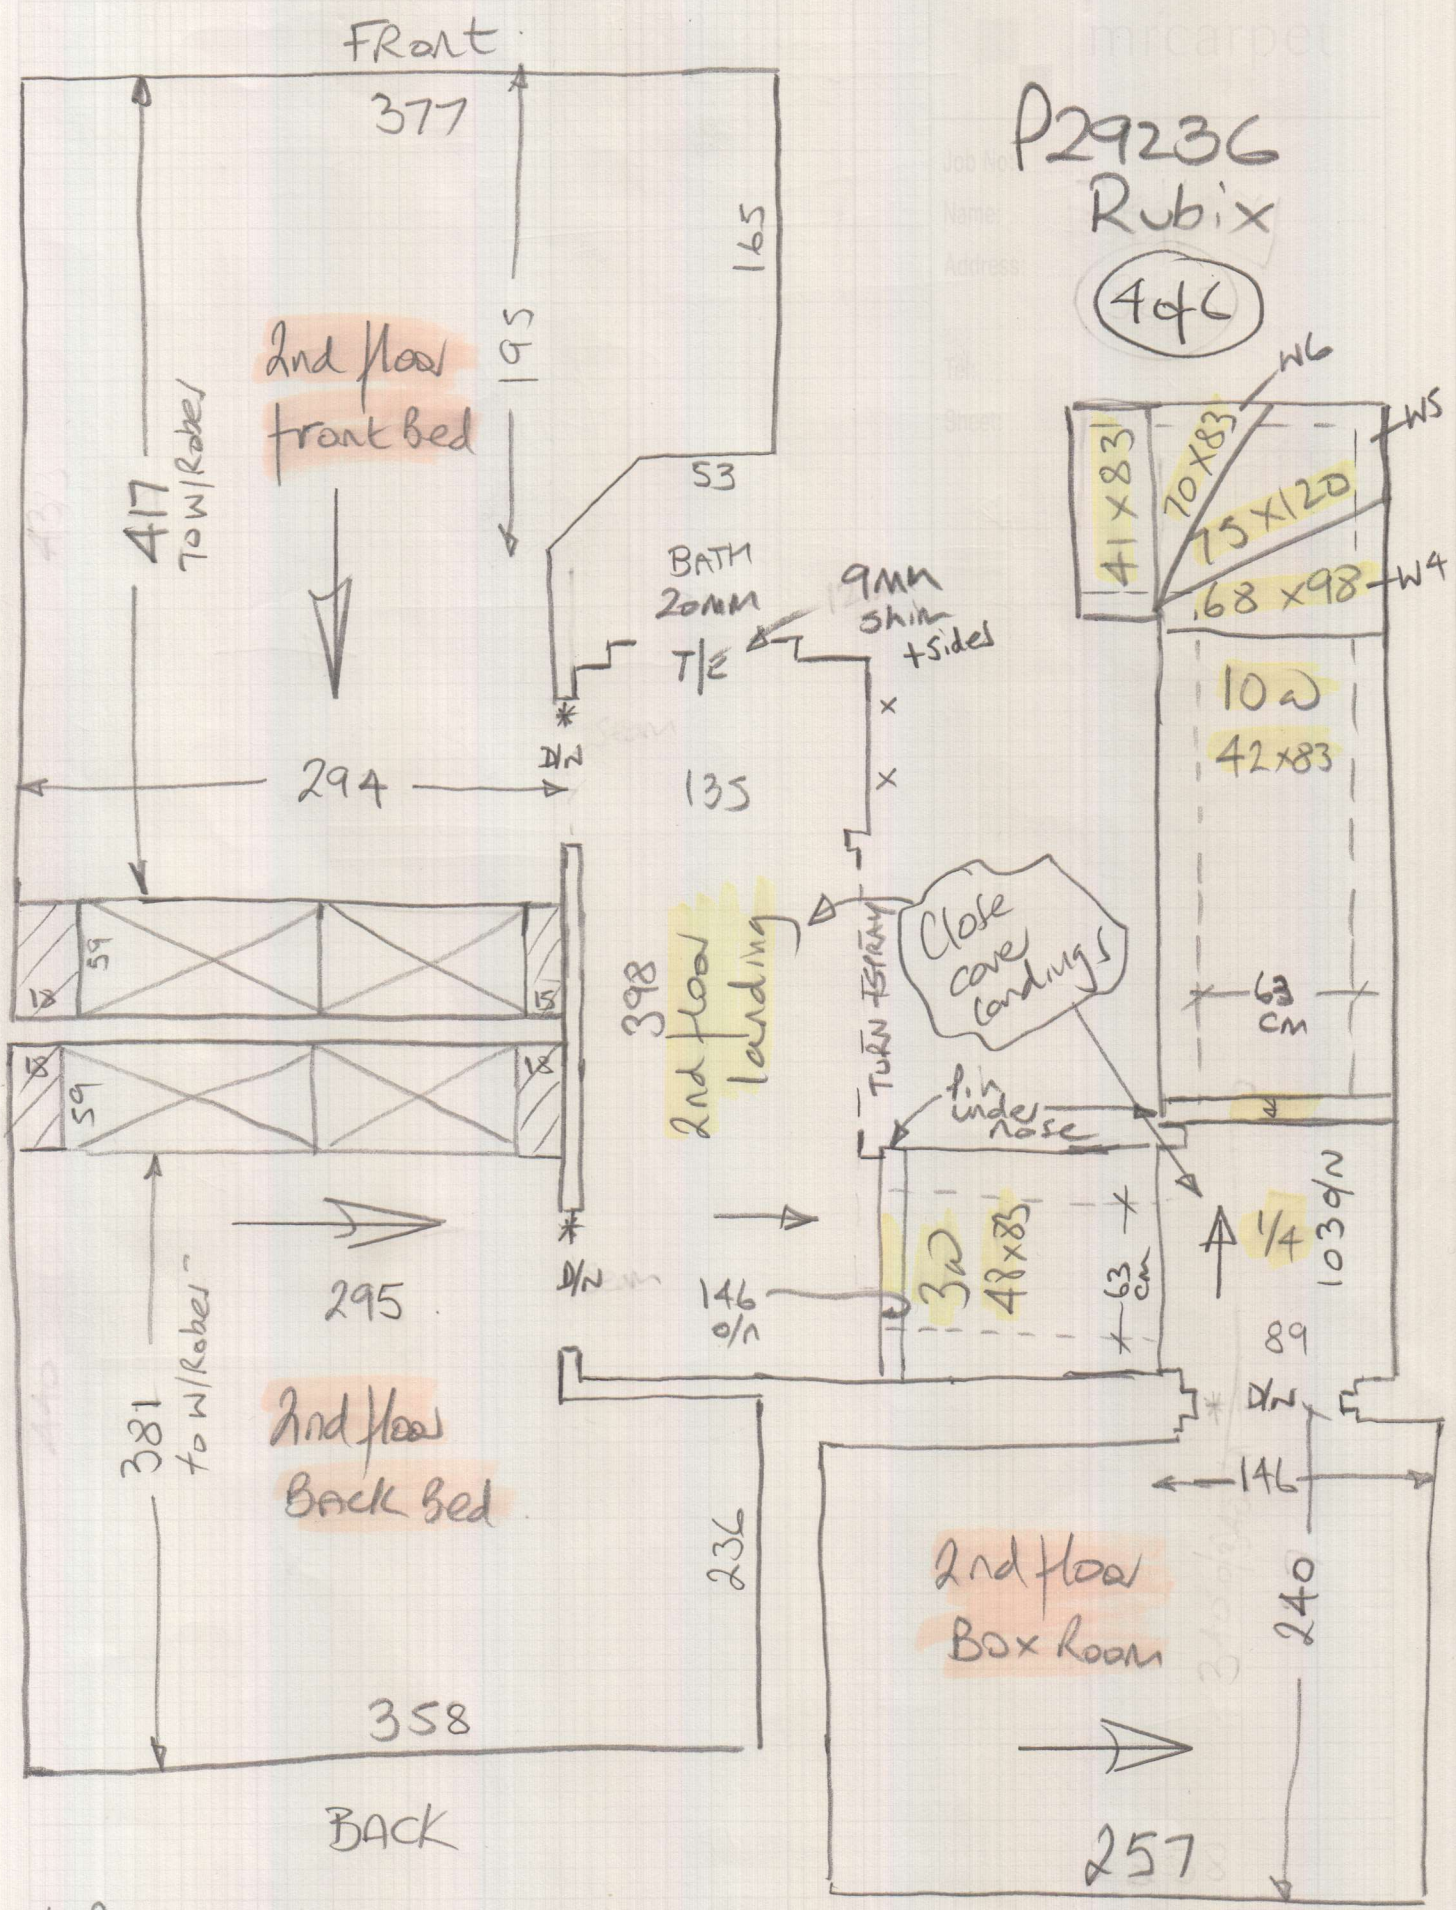


* pocket doors, only 20mm clearance.

BACK

P29236
Rubix

6066

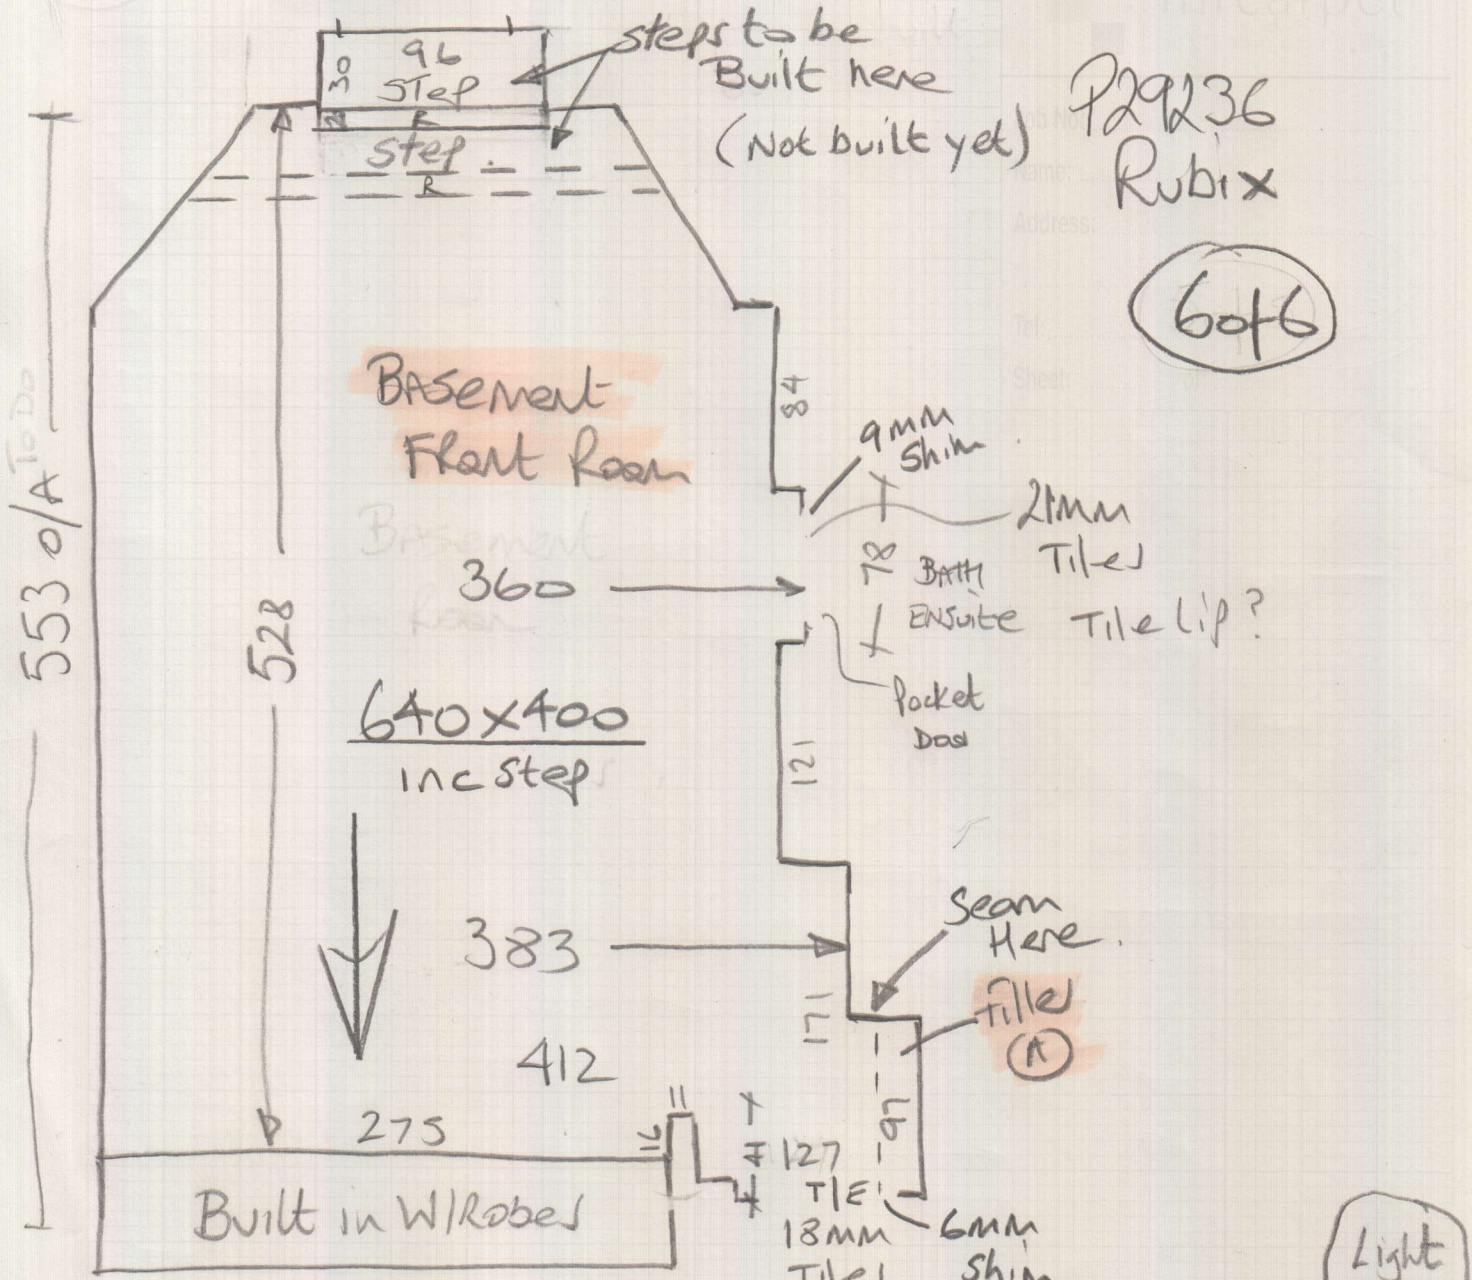

* Concrete floors with u/Floor Heating!

Stick All steel & BARS

