

Border Layout (Approx)

P29654


Job No: Taylor

Name:


Address:

Tel:

of:

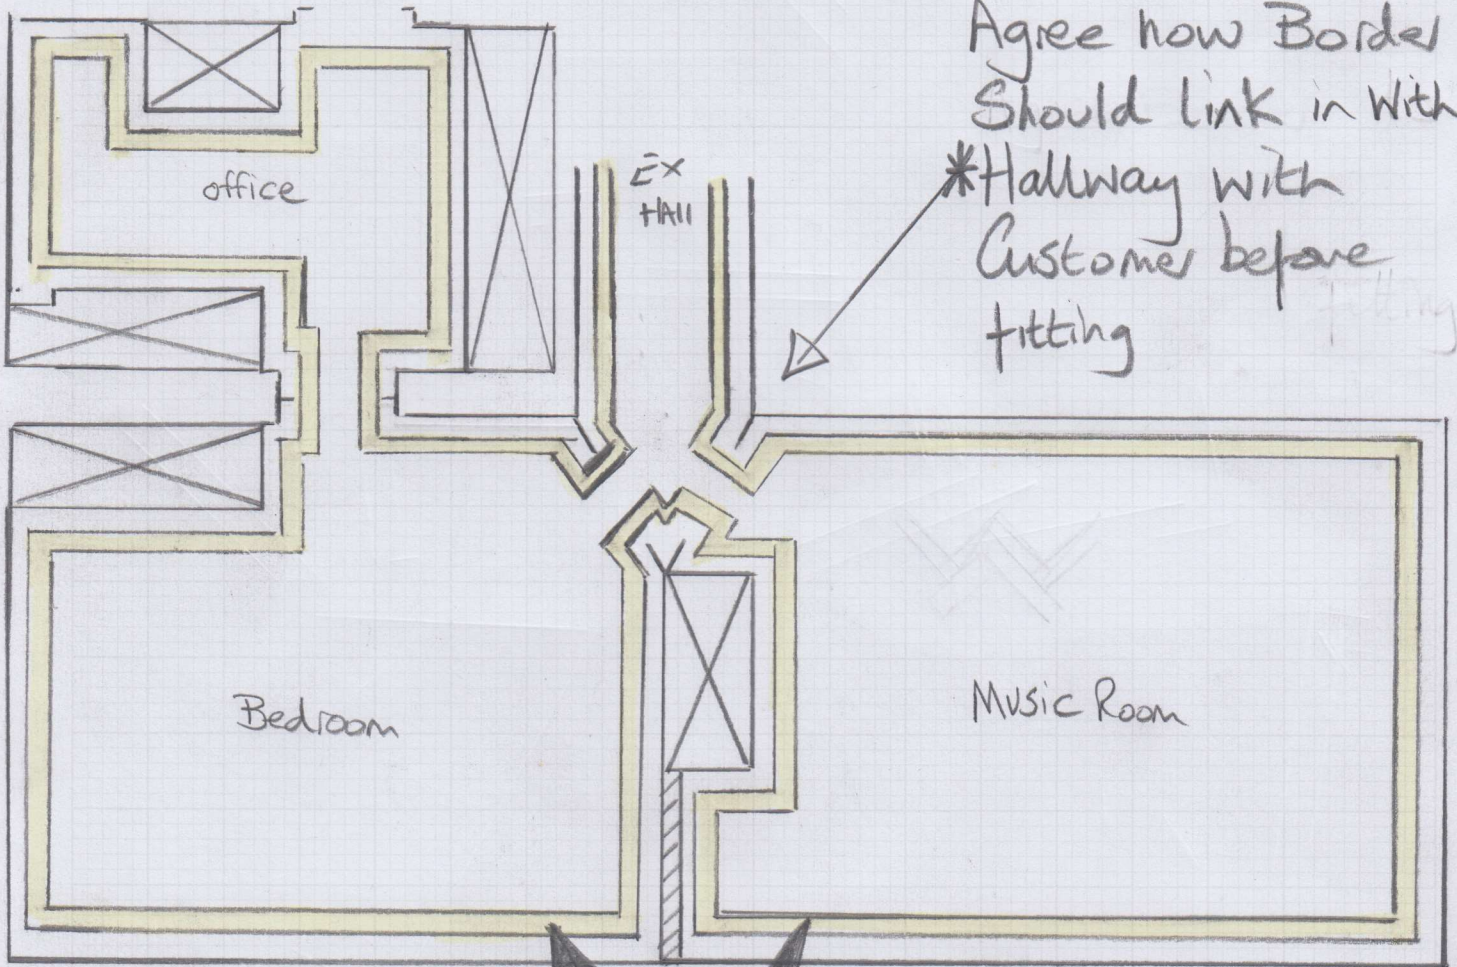

Border Detail

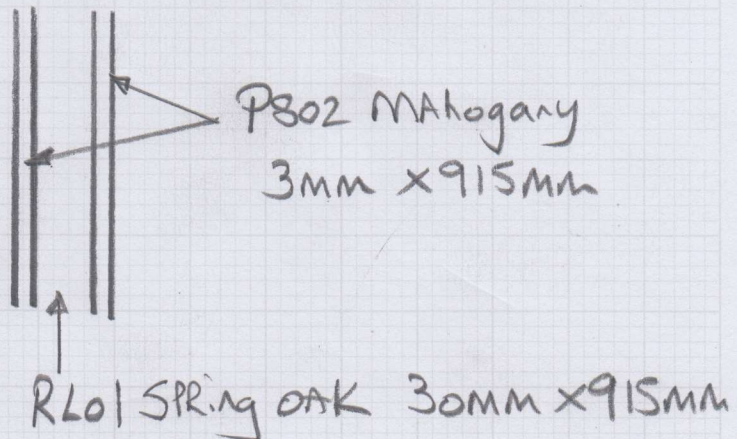

P29654
Taylor


Job No:

Name:

Address:

Tel:

Sheet: of:

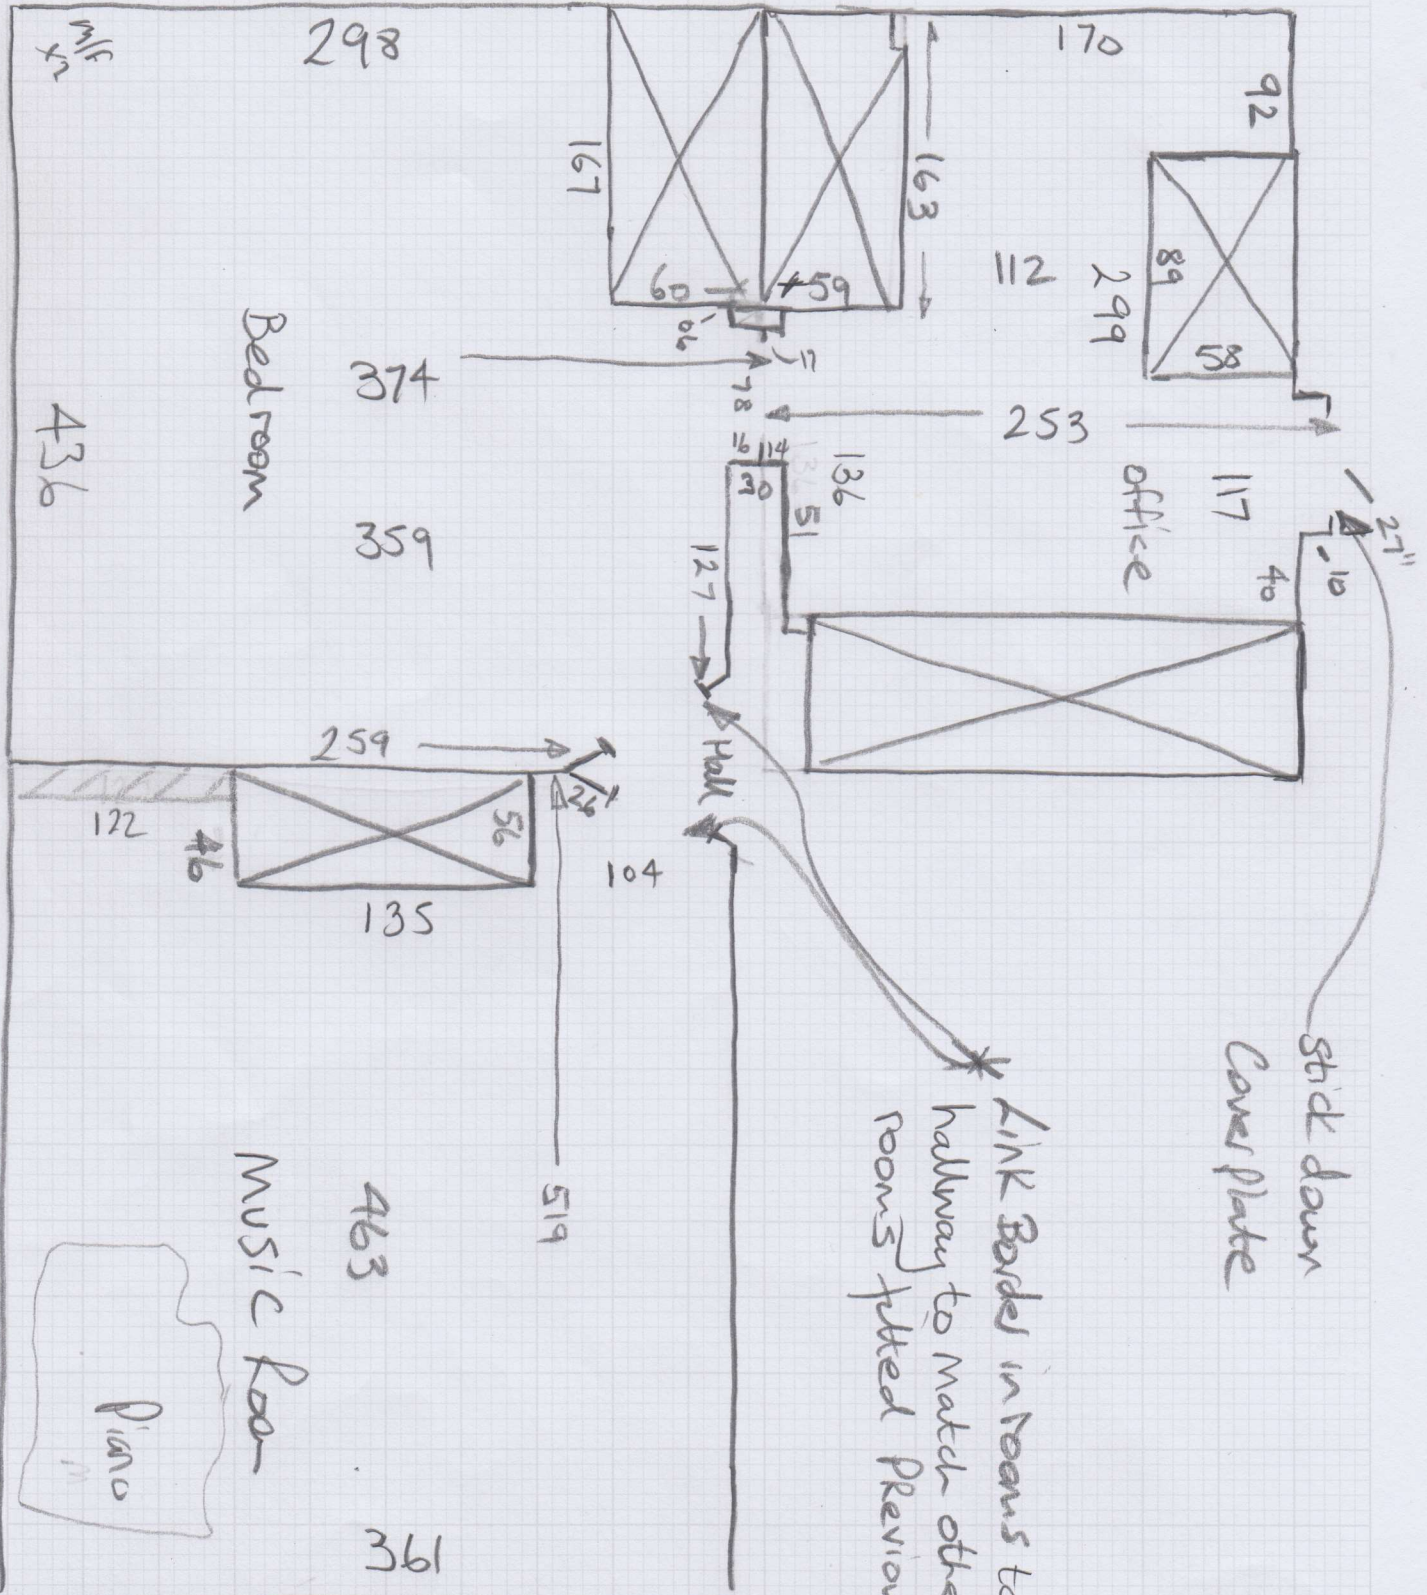

New Barbel layout

P29654 Taylor




Remove this part Barbel

Remove this part Barbel

New Borders layout

P29654 Taylor

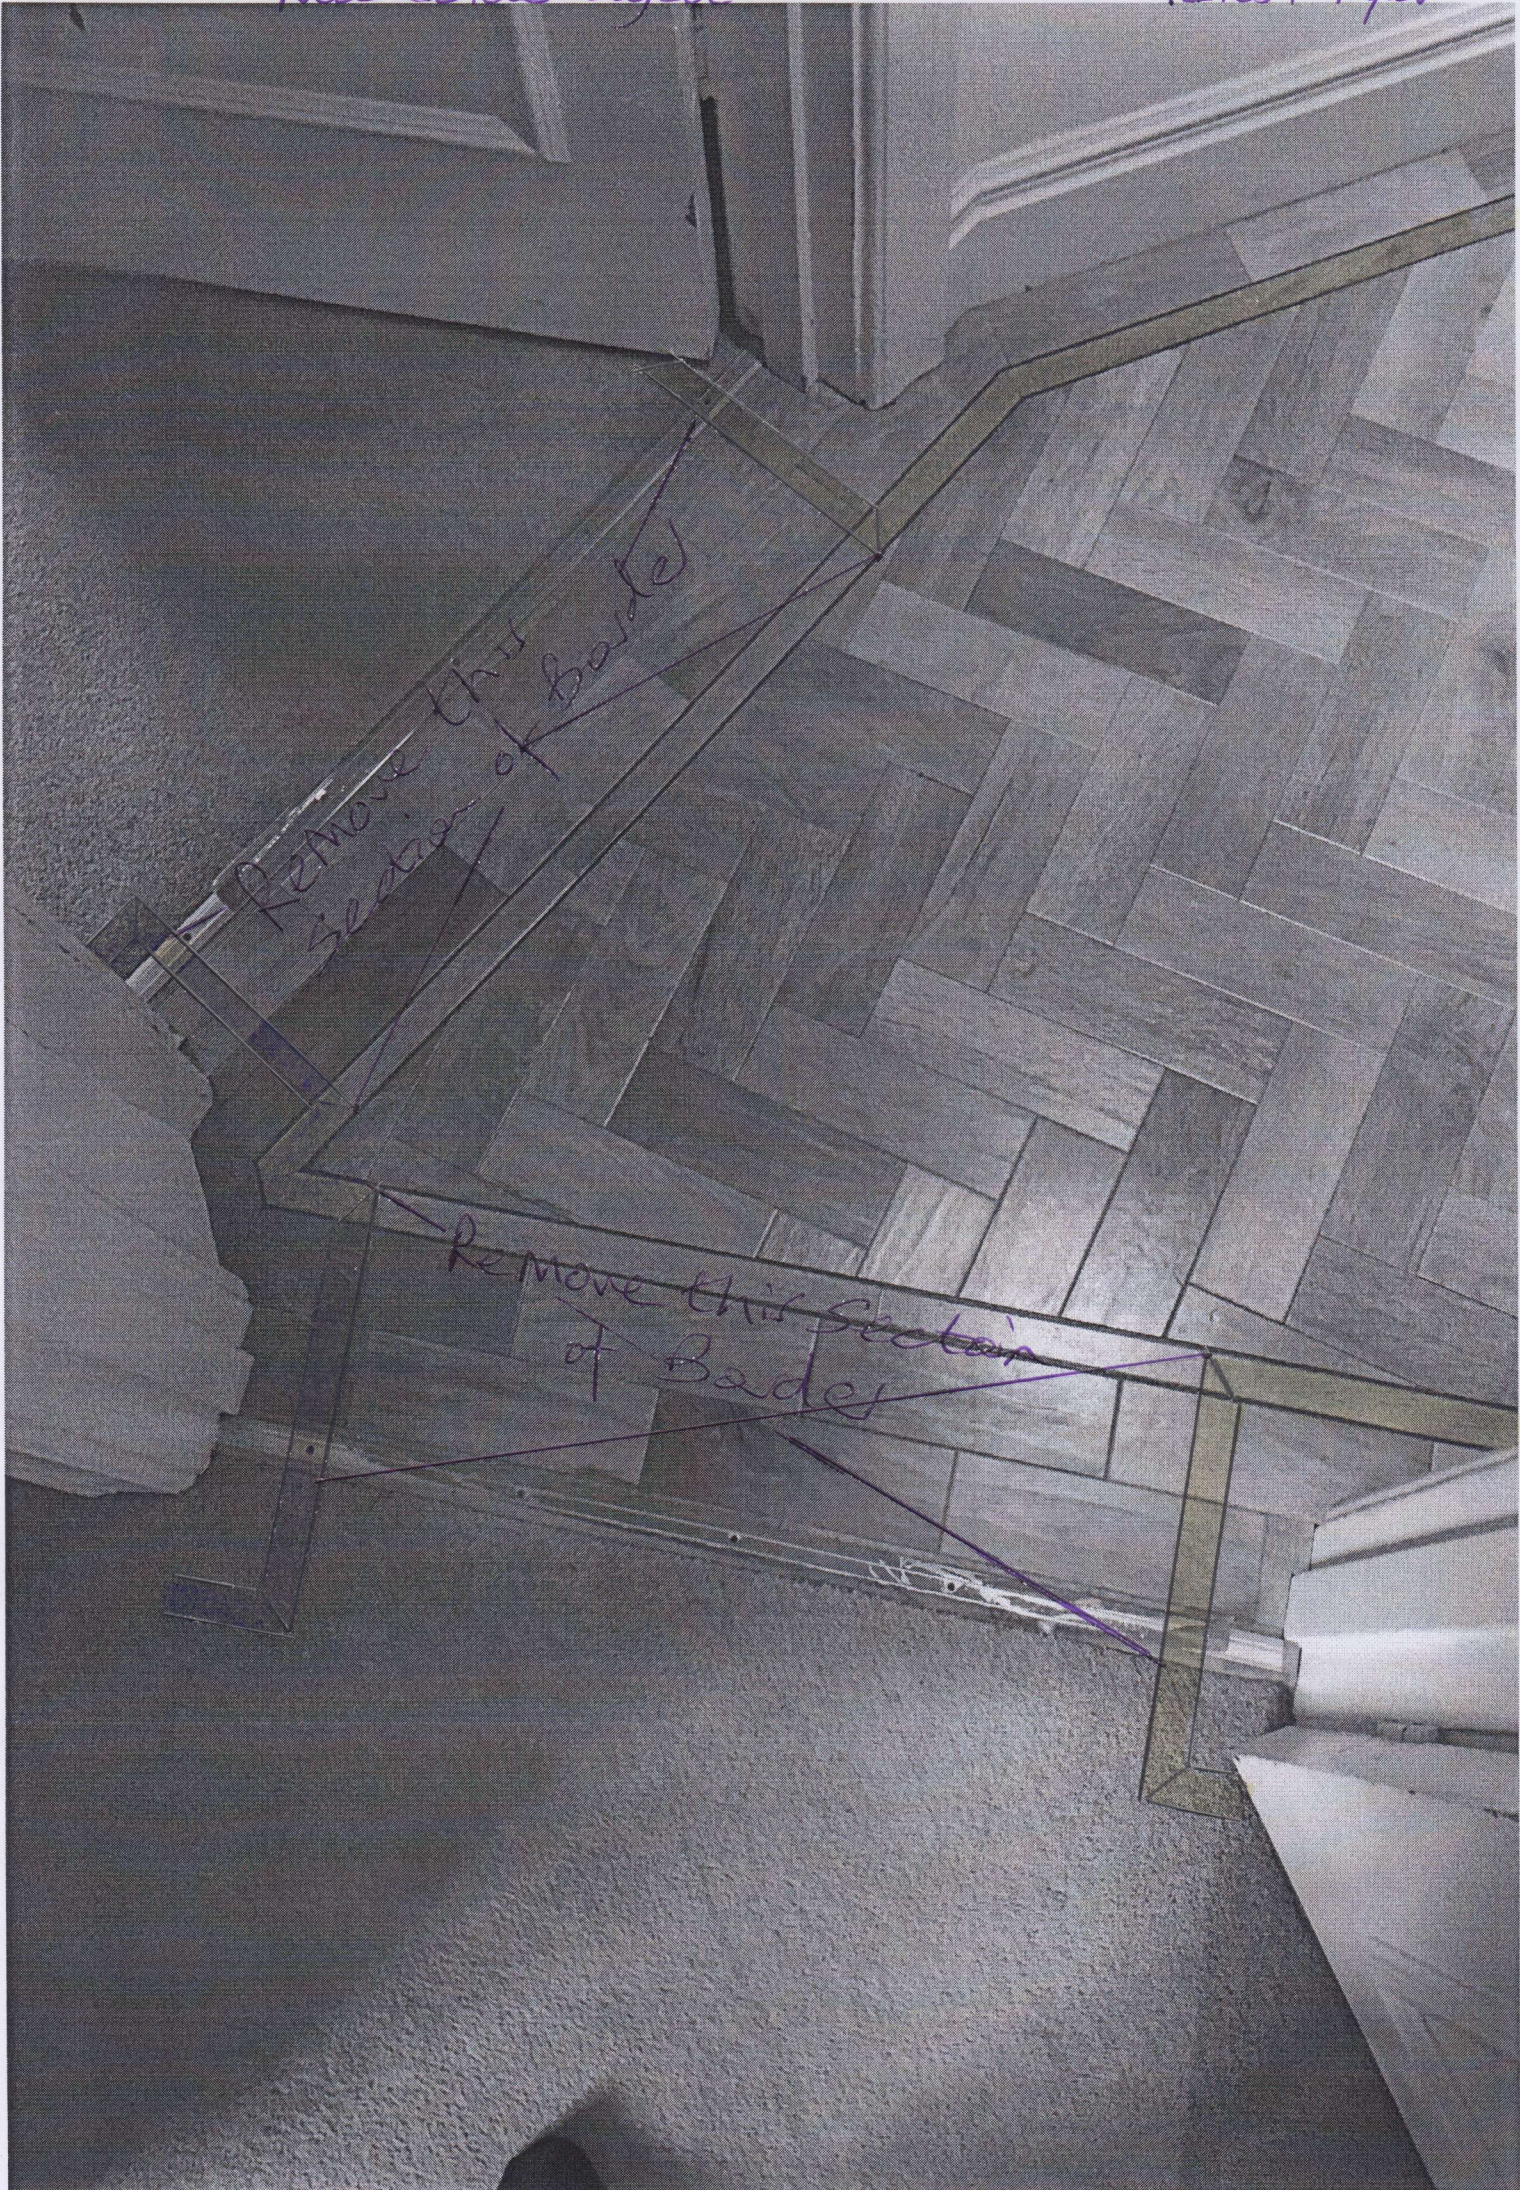

Remove this section of border

Remove this section of border

Dr Wendy Taylor, Flat 5, Wildcroft Manor

Date of Measure: Tue, 28 Jul 20

At: Advise on Monday

9am

Site Address:

Flat 5, Wildcroft Manor
Wildcroft Road

LONDON SW15 3TS

CONTACT: As customer details

Mobile	Home	Office
07789-204634	020-8789-8952	N/P

Customer Address:

Flat 5, Wildcroft Manor
Wildcroft Road
LONDON

SW15 3TS

Email: wendytaylor245@gmail.com

Areas to be done and Description of Measure

Bedroom & Office for Karndean Art Select - Parquet Herringbone AP01 Blond Oak + Border RL01 Spring Oak & P802 stripping.

- Q1) Bedroom + office
- Q2) Music Room
- Q3) All areas with discount

Instructions and Estimators comments

Will need to match up design at doorway as per previous job P28570.

Wrong Job No P28870

Must Read!

Customer will be home

Office Ref: P29654

Dr Wendy Taylor, Flat 5, Wildcroft Manor

Date of Measure Tue, 28 Jul 20

At Advise on Monday

Floor:	<u>Wood</u> / Concrete / other _____
S/edge:	Wood/Concrete/No pin/existing (if existing, allow ___ sticks to supplement where necessary)
Sticking Req'd:	Yes/No Type: Fastset/Other
Underlay:	Re-use Existing / New required <u>Versilay</u>
Type:	42oz Felt / Fomalux / PU Foam / Luxury PU Foam / LowTog / Durafit
Doorbars:	Alloy / Satin Ali / Polished Ali / Anod / Solid Brass / Chrome / Nisheen Seam/Wood/T/Holds: colour _____
Door Clearance:	OK / Low (advise on quote)
Uplift:	No / <u>Yes</u> (if "Yes" - what type?) <u>Carpet over PU or Rubber</u>
Furniture:	No/ <u>Yes</u> (if YES, please specify the following) - 1 man / <u>2 men</u> (fitter to get paid) £_____ total/per room <u>Customer to remove the Baby Grand Piano & move Computer equipment</u>
Parking Cost:	Free / £_____ per hour
Parking Restrictions:	(type) / £_____
Congestion Zone:	<u>No</u> / Yes
Access:	Easy / Hard / 2 men req'd / <u>2nd</u> floor? <u>Small Lift</u>
Runners:	Whipping / Binding (if binding, specify type)
Tape size:	1½" / 2" / 3" / 5"
Style:	Top taping / Side binding
Stairrods:	Type _____ Nr _____ Size _____

Must Read: Customer will be home