


Construction Notes:

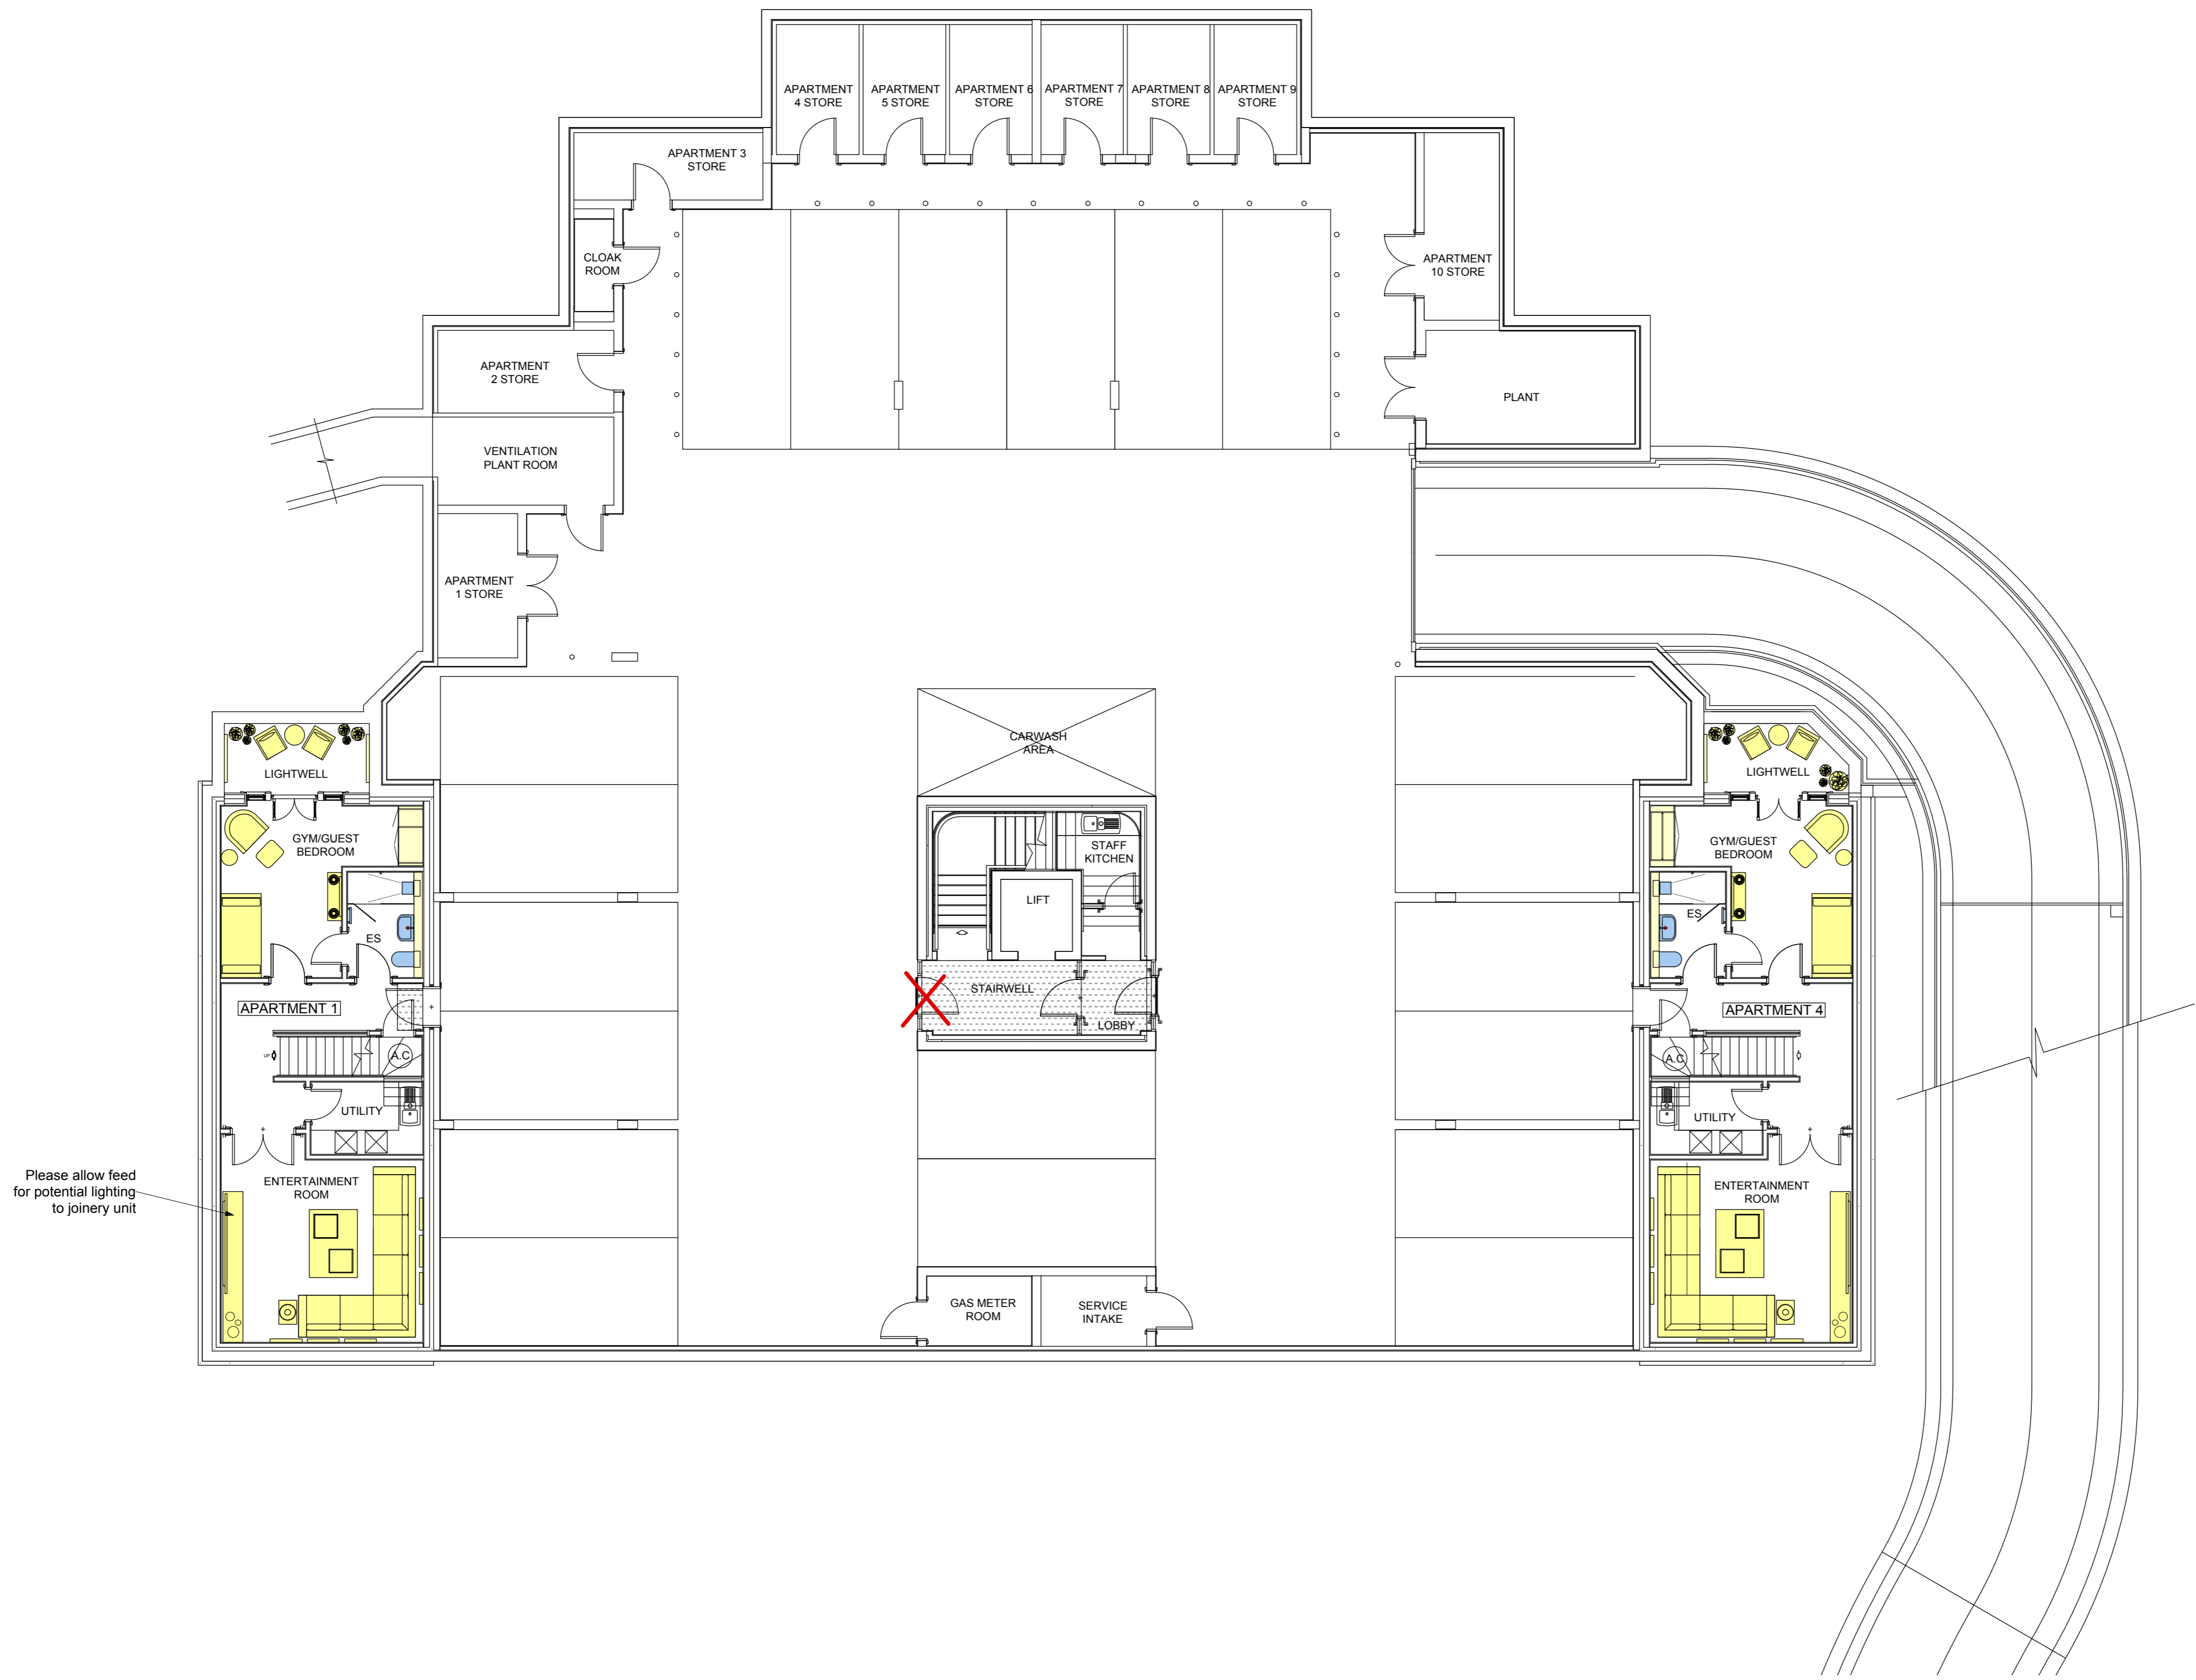

**BASEMENT FLOOR**

Revisions:

Client:	Halebourne Group
Site Address:	The Ridge Ridgmount Road Sunningdale
Description:	Basement Floor - Furniture Plans & Bathroom Layouts
Job No:	Dwg No: C001 - Rev J
Date: 11/08/2015	Scale: 1:100 @ A1
Status:	Preliminary Scheme
Drawn by:	Checked by: