


Construction Notes:

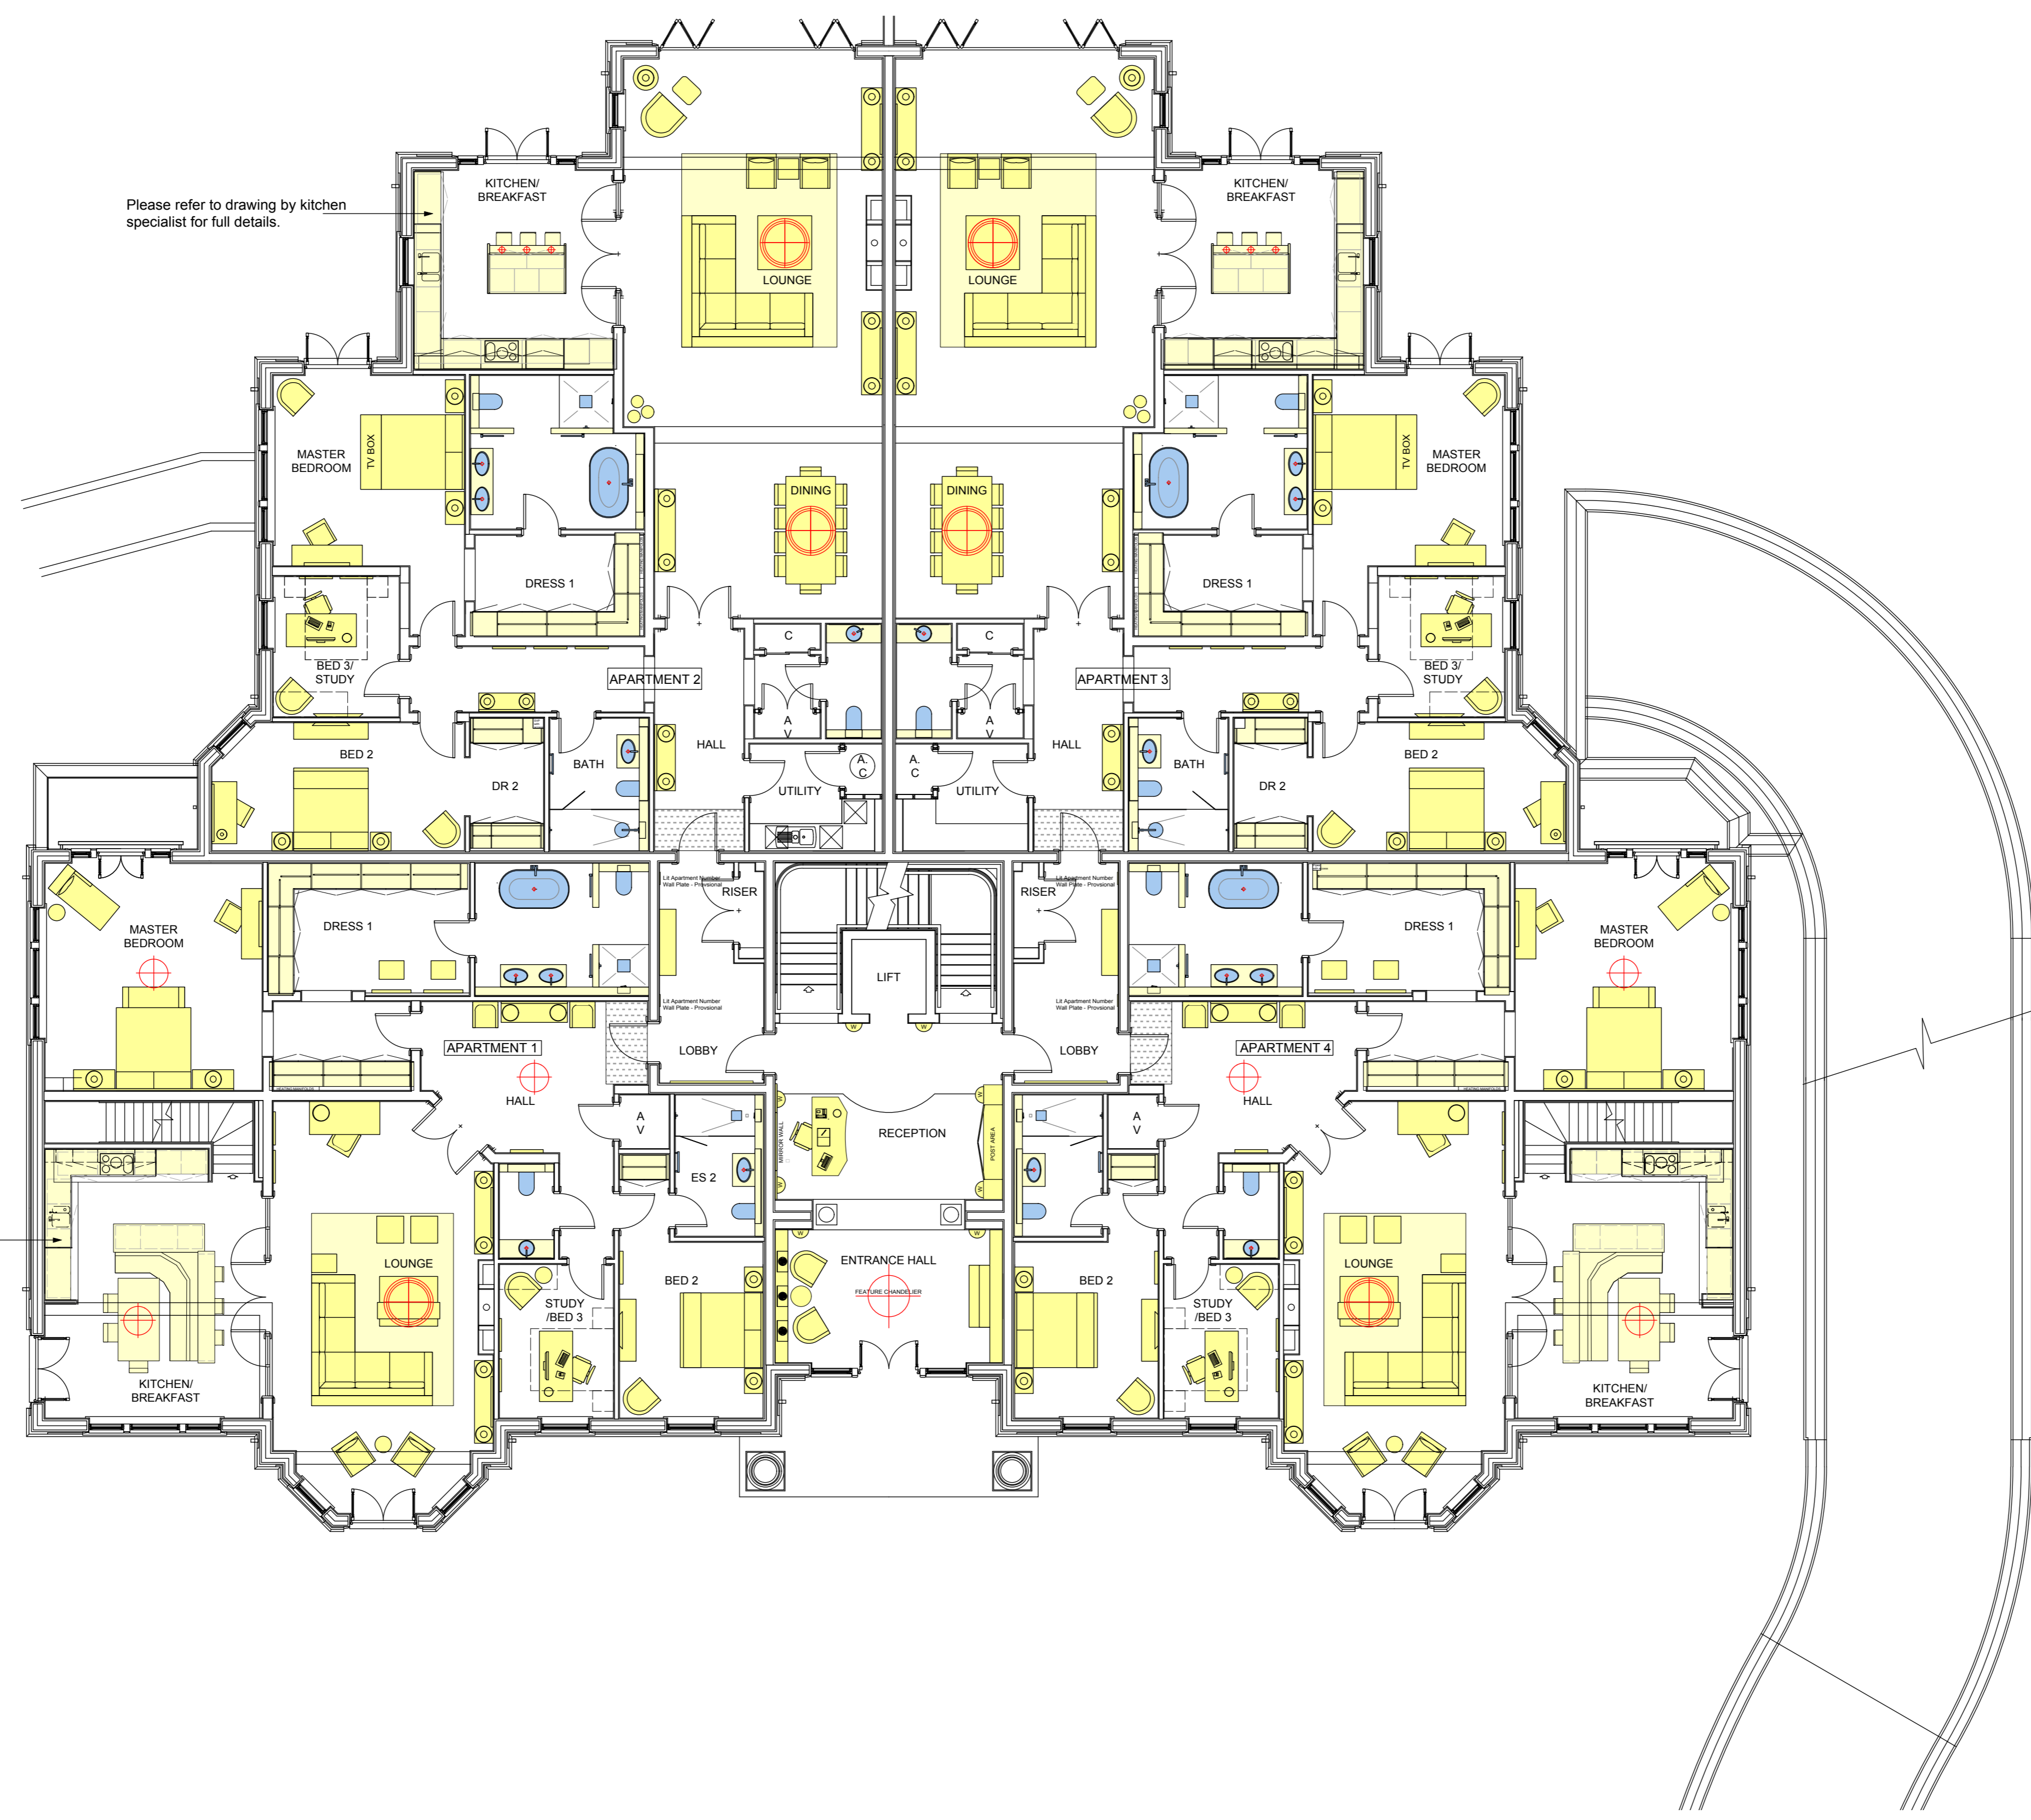

**GROUND FLOOR**

Revisions:	
Client: Halebourne Group	
Site Address: The Ridge, Ridgemount Road, Sunningdale	
Description: Ground Floor - Furniture Plans & Bathroom Layouts	
Job No:	Dwg No: C002 - Rev J
Date: 11/08/2015	Scale: 1:100 @ A1
Status: Preliminary Scheme	
Drawn by:	Checked by: