


Construction Notes:

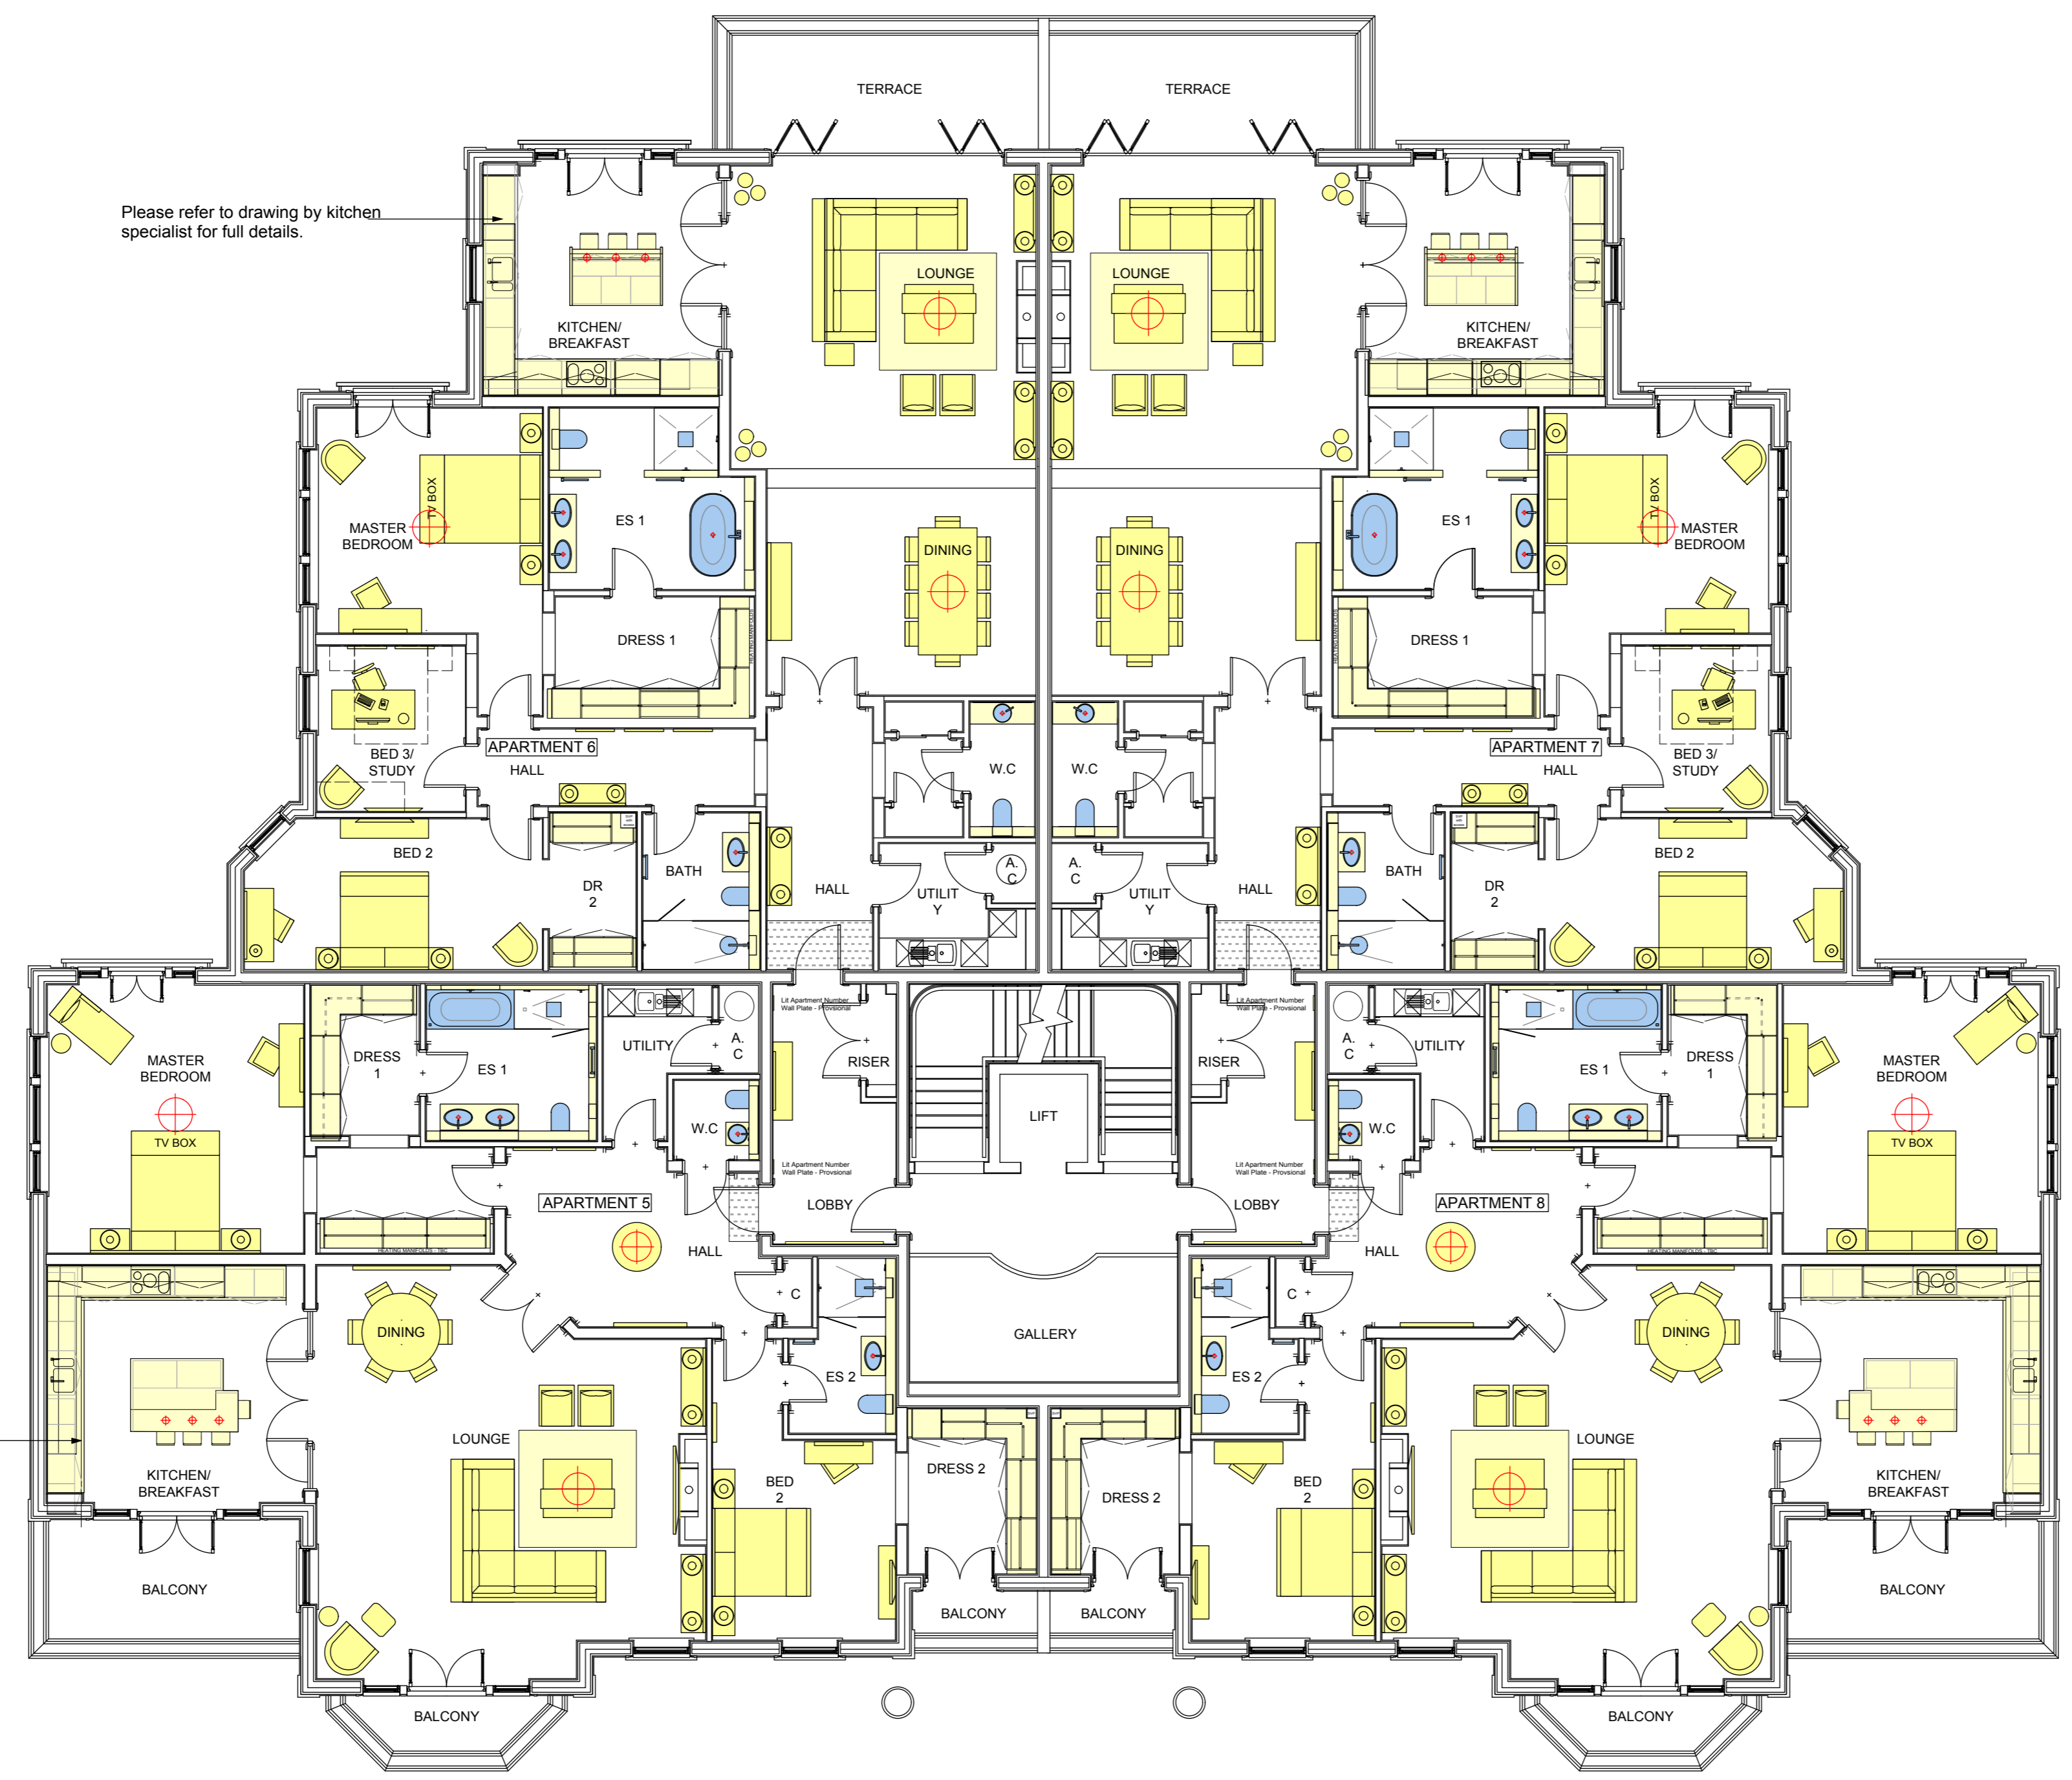

Please refer to drawing by kitchen specialist for full details.

Please refer to drawing by kitchen specialist for full details.

**FIRST FLOOR**

Revisions:

Client:	Halebourne Group
Site Address:	The Ridge Ridgemount Road Sunningdale
Description:	First Floor - Furniture Plans & Bathroom Layouts
Job No:	Dwg No: C003 - Rev 1
Date:	11/08/2015 Scale: 1:100 @ A1
Status:	Preliminary Scheme
Drawn by:	Checked by: