


Construction Notes:

Please allow feed for potential lighting to joinery unit

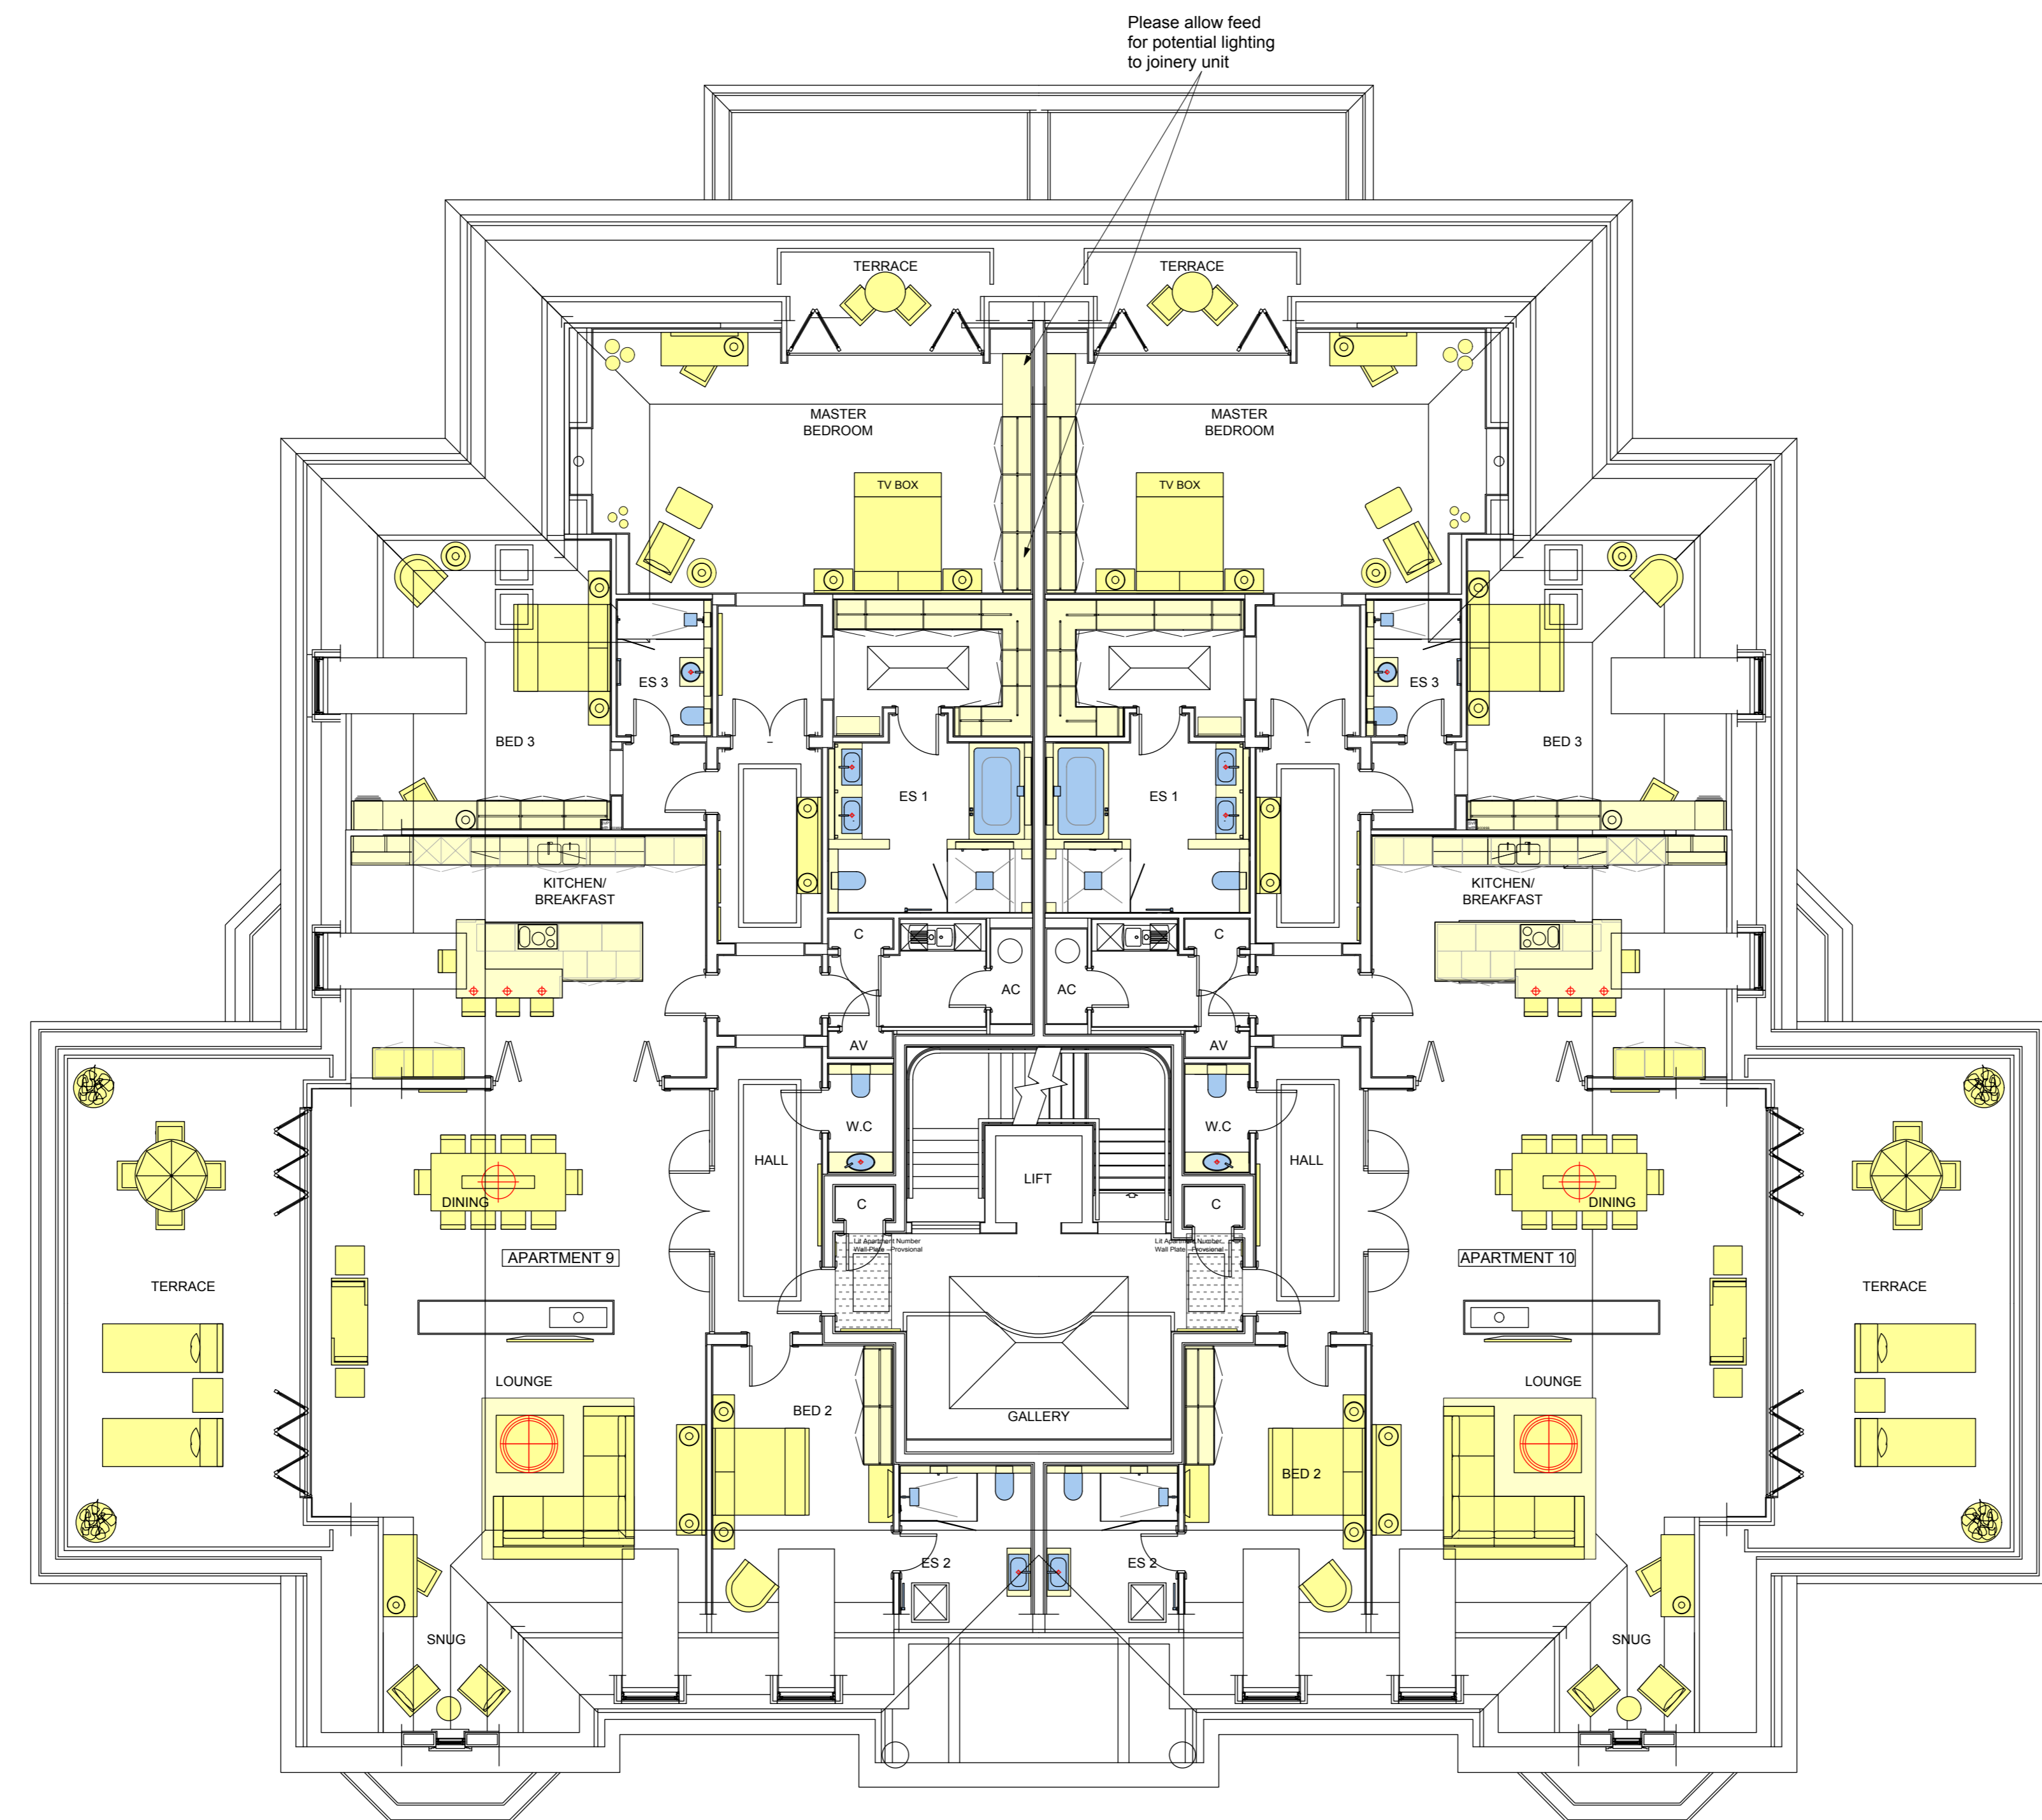

SECOND FLOOR

Revisions:	
Client:	Halebourne Group
Site Address:	The Ridge Ridgemount Road Sunningdale
Description:	Second Floor - Furniture Plans & Bathroom Layouts
Job No:	Dwg No: C004 - Rev 1
Date:	11/08/2015 Scale: 1:100 @ A1
Status:	Preliminary Scheme
Drawn by:	Checked by: