
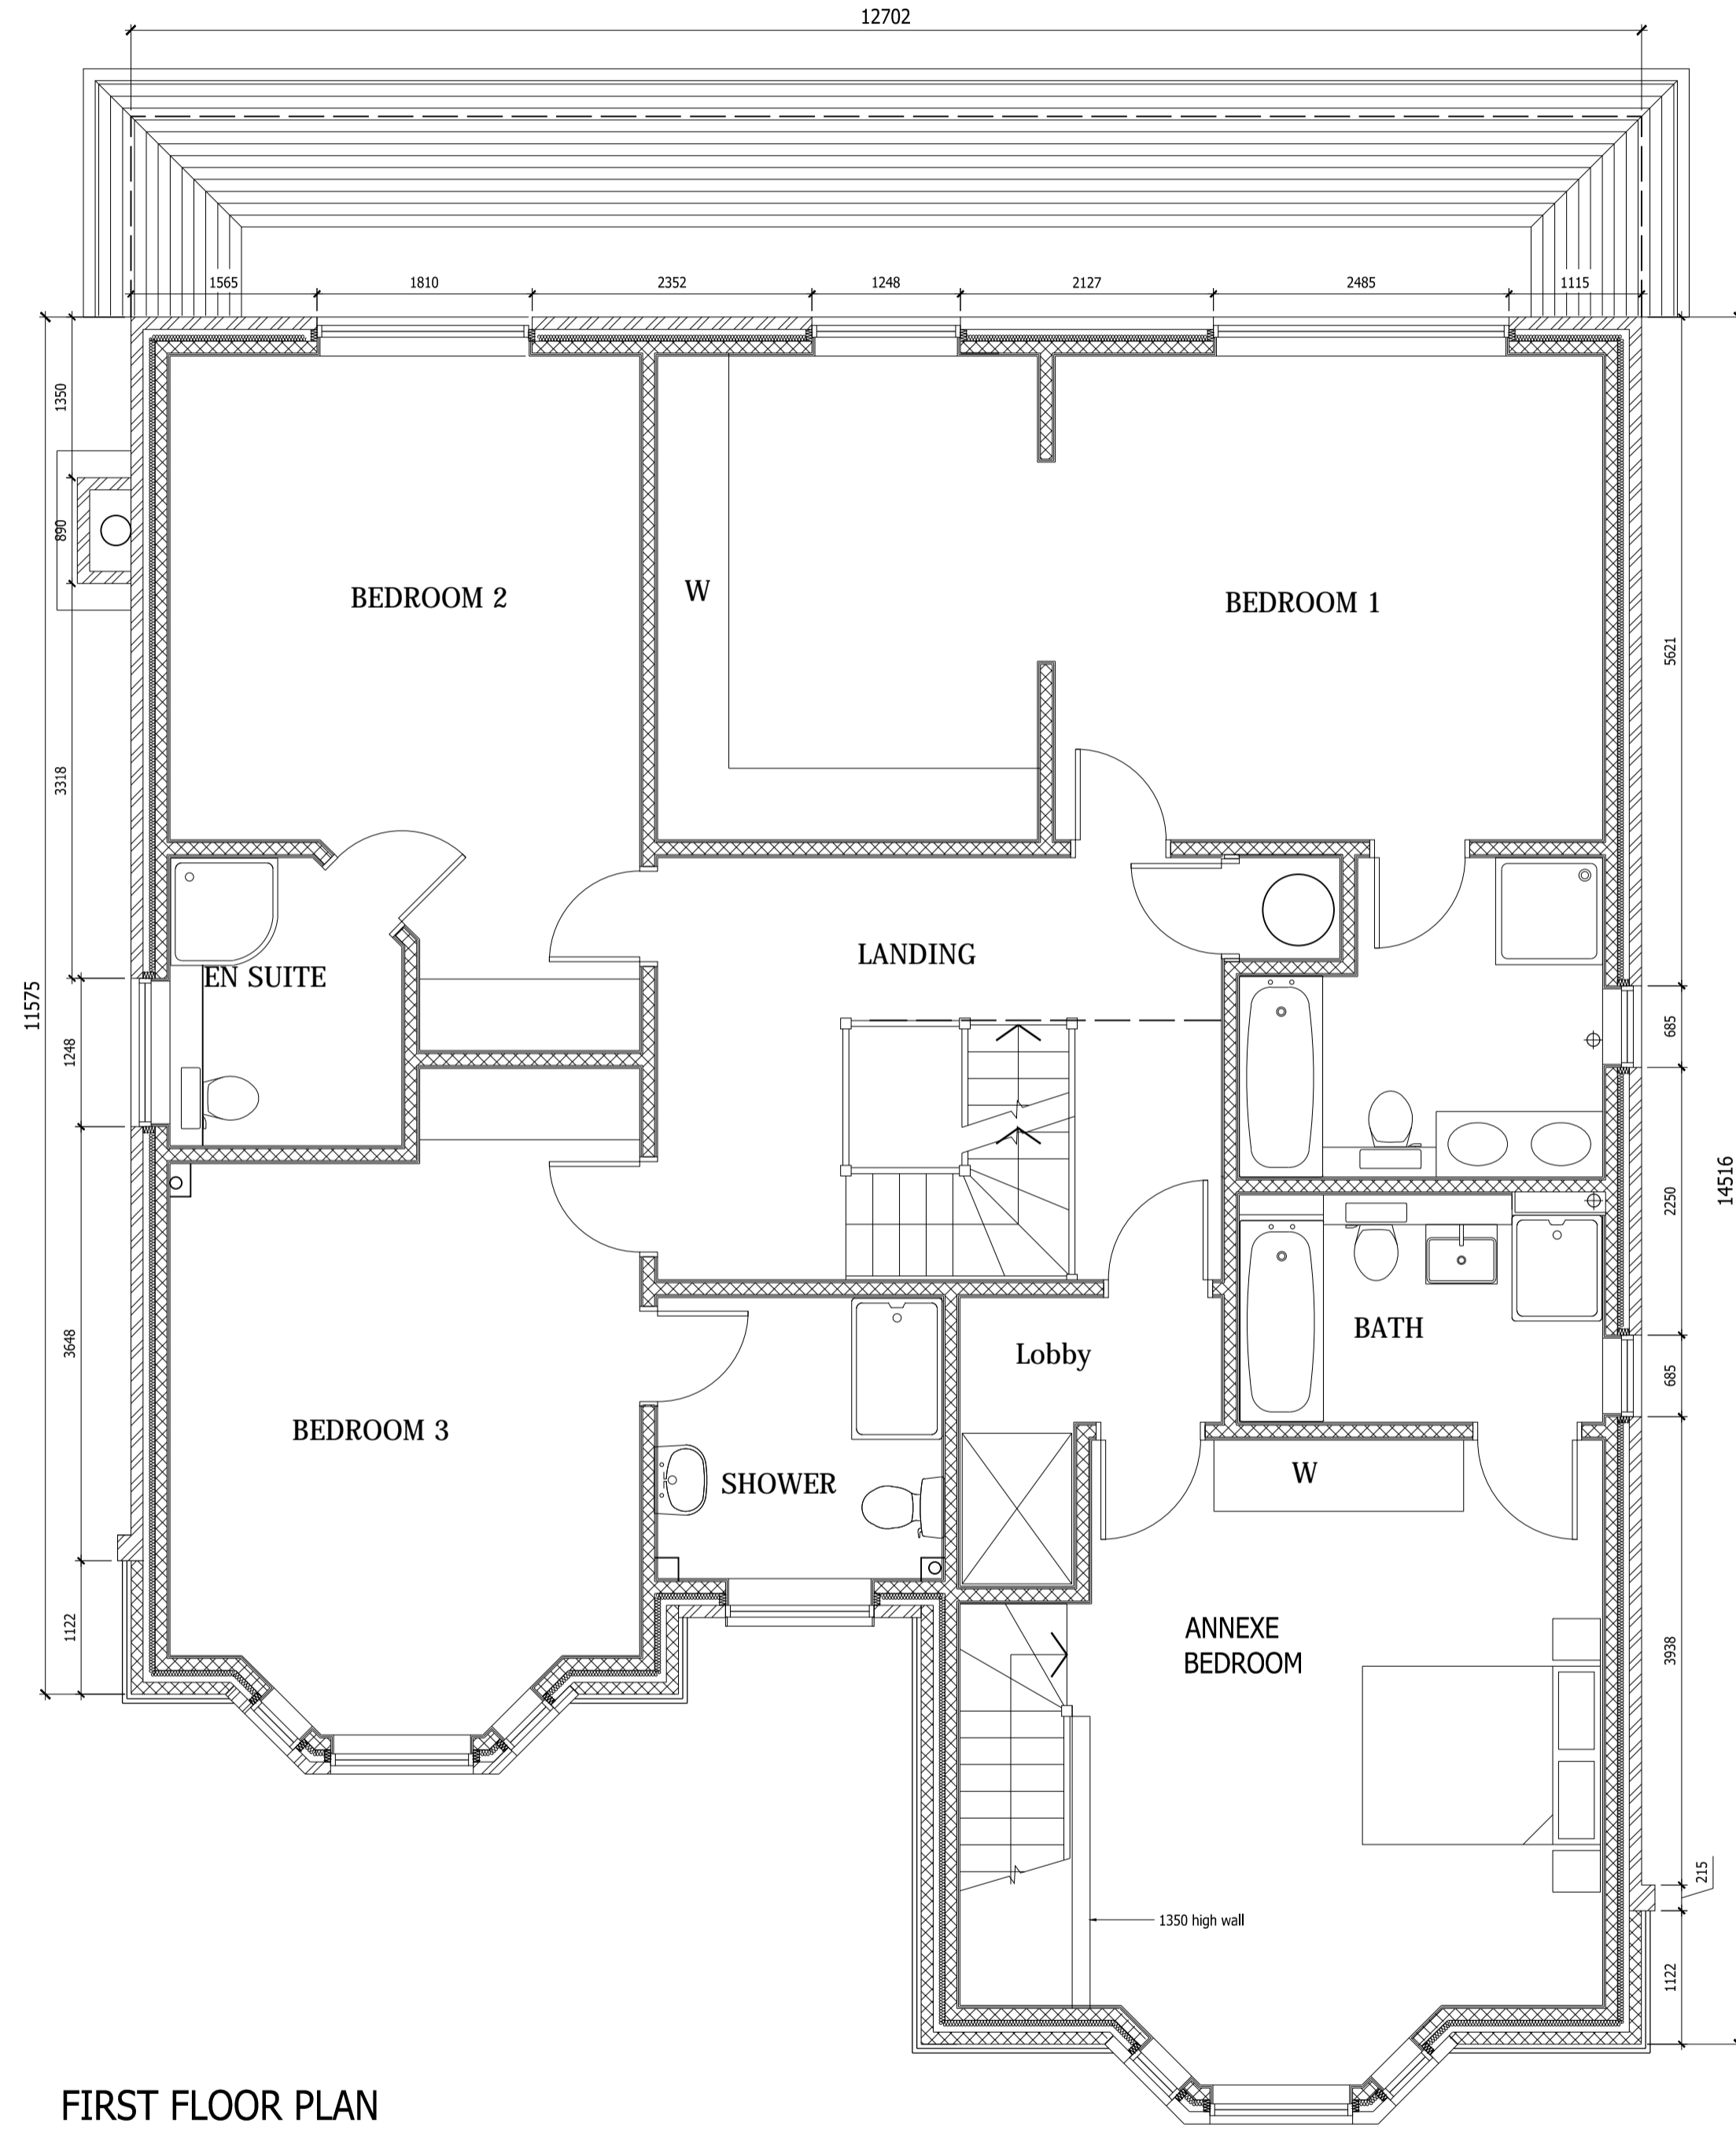


Do not scale from this drawing, except for planning purposes.  
 Any discrepancies are to be reported to WS Planning & Architecture.  
 Refer to Structural Engineers details for structural design criteria.  
 This drawing remains the copyright of WS Planning & Architecture.

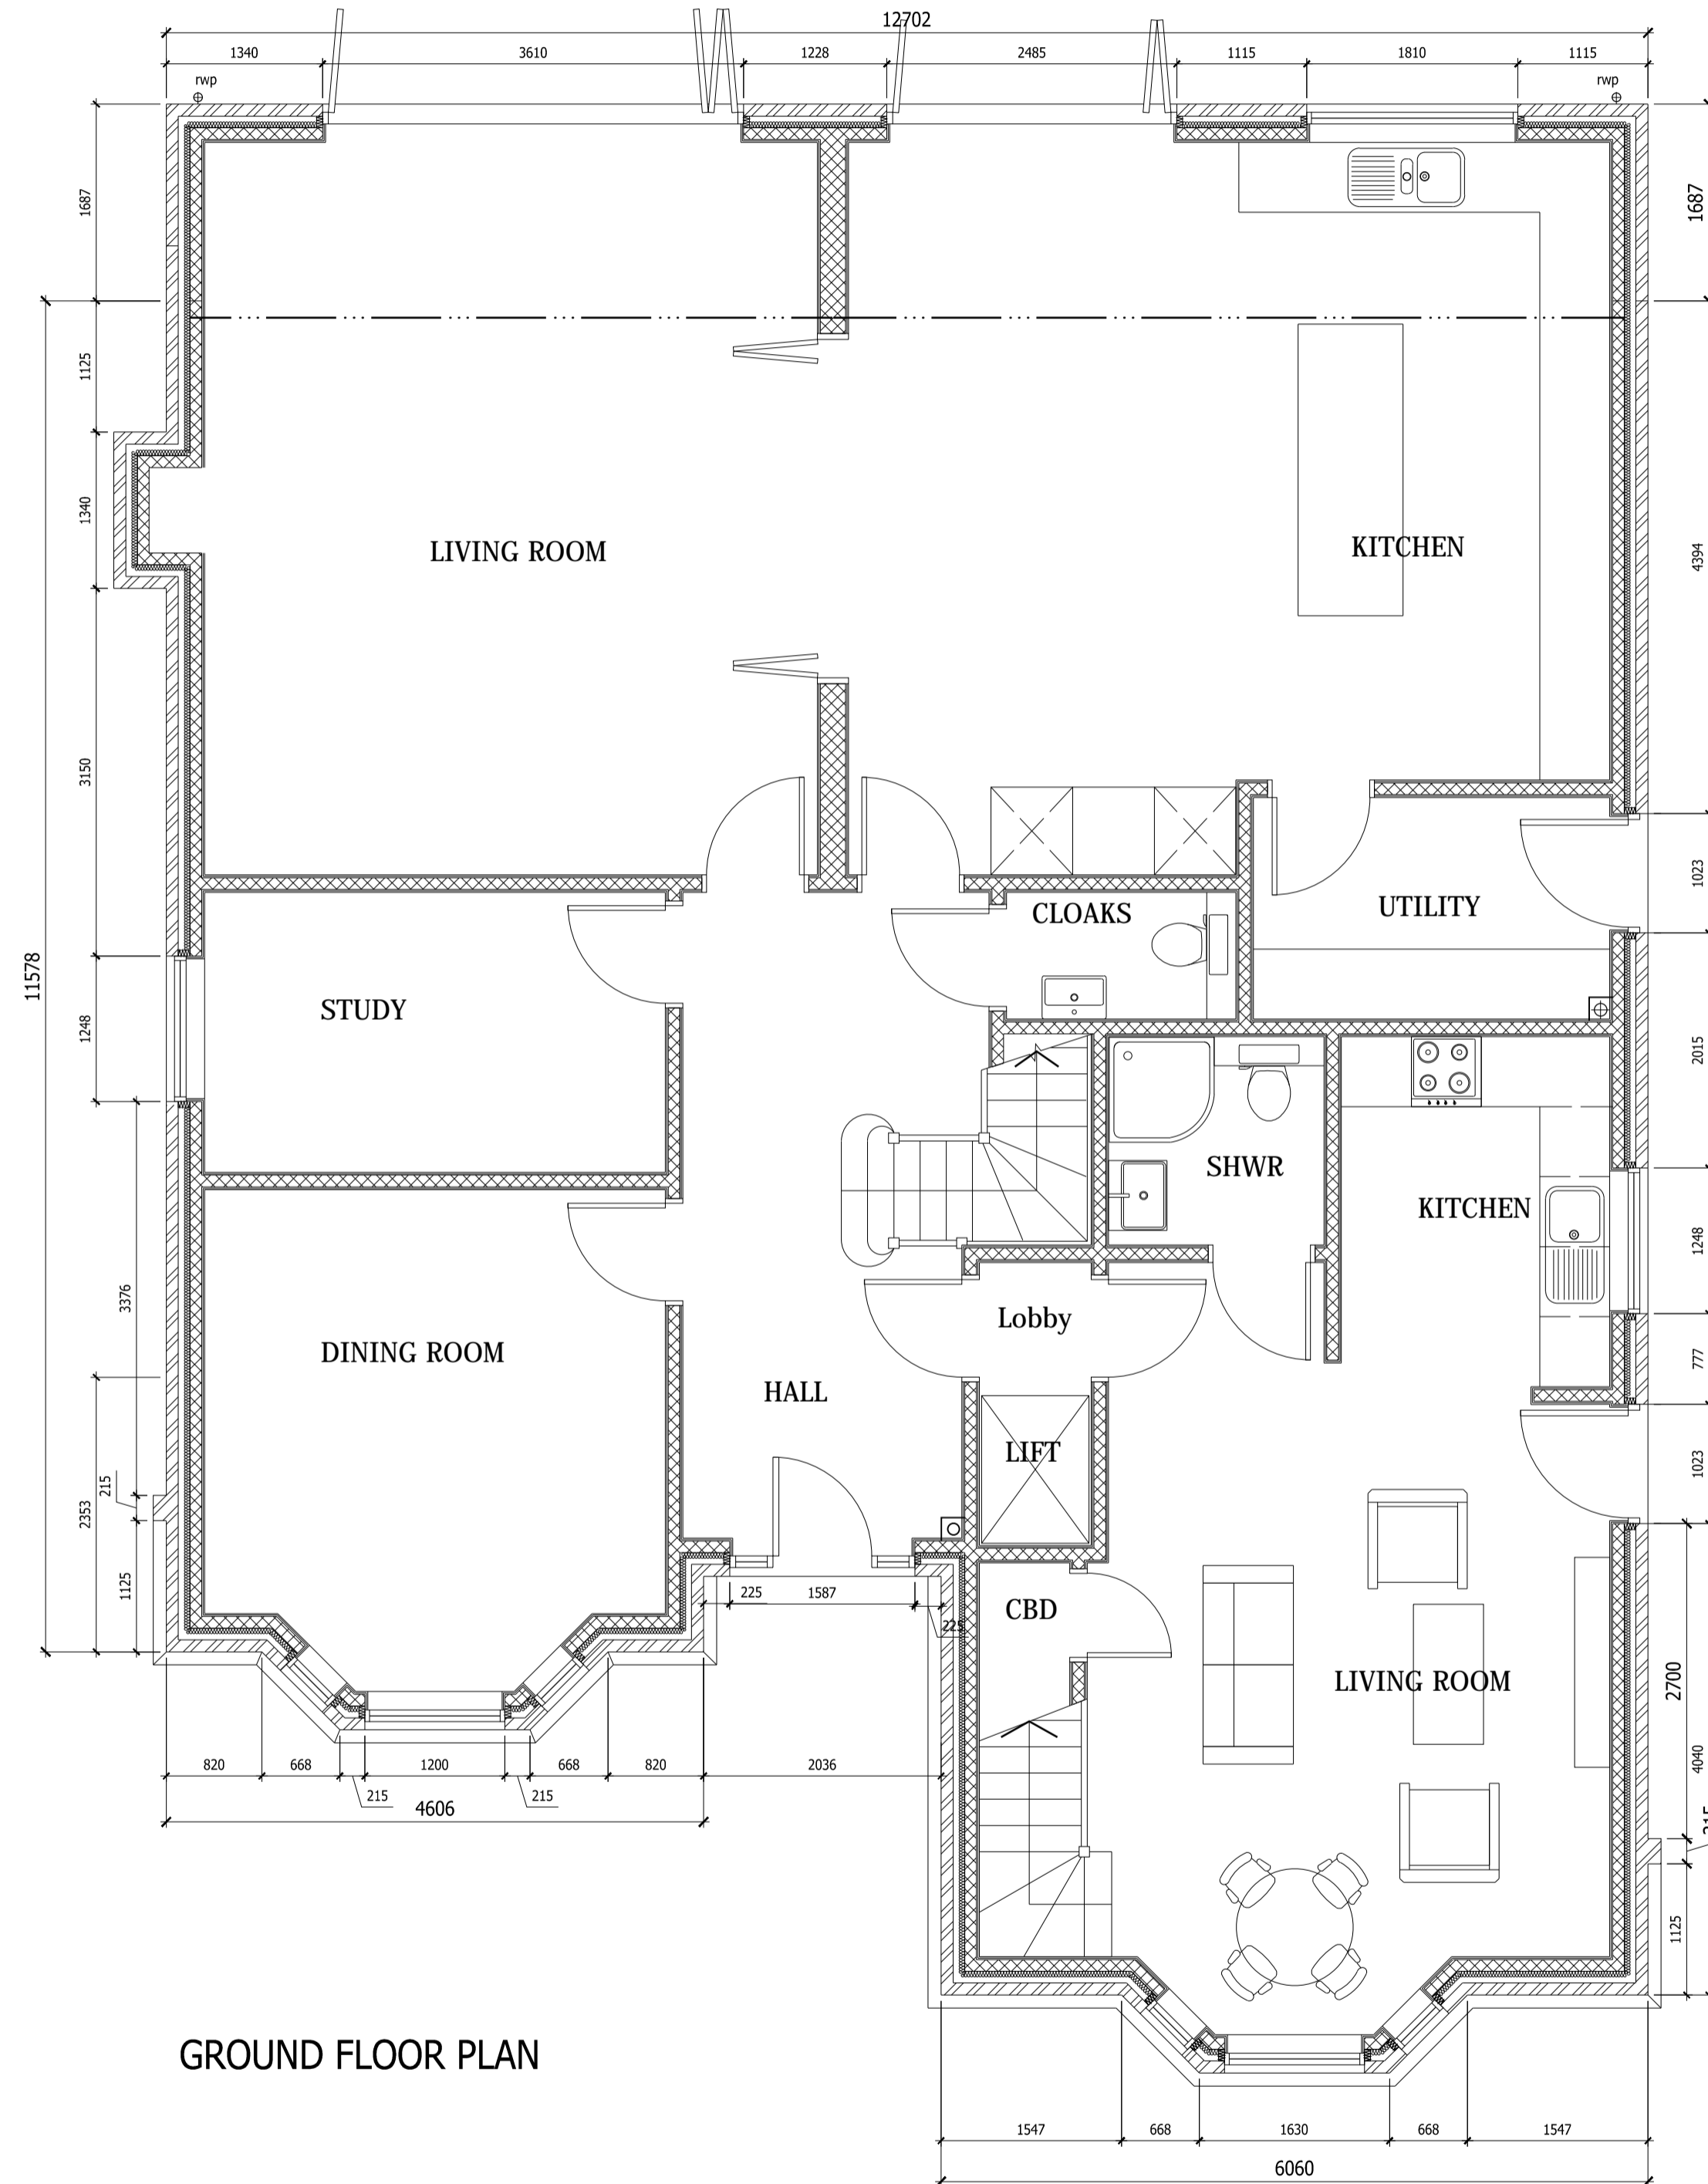

Rev	Date	Description

**WS PLANNING & ARCHITECTURE**  
 Europe House, Boncroft House, Reigate, Surrey, RH2 7RP  
 T: 01737 224711  
 F: 01737 226311  
 www.wspla.co.uk

Date	Sept 2015	Drawn By	KA
Scale	1:50 @A1	Checked	*

Client  
 Windsor Homes

Project  
 Northcroft House  
 Englefield Green

Title  
 Plot 3  
 Ground & First Floor  
 Plans

Drawing No.  
 J002041/ SK 01