

Do not scale from this drawing

GENERAL NOTES


DRAWING TO BE READ IN CONJUNCTION WITH ENGINEERS AND OTHER SPECIALIST DRAWINGS.

ALL DIMENSIONS ARE STRUCTURAL AND MUST BE CHECKED ON SITE. FOR STRUCTURAL, CIVIL AND SUB SURFACE DRAINAGE INFORMATION, SEE STRUCTURAL ENGINEERS DRAWINGS.

FOR BUILDING SERVICES, SEE MECHANICAL AND ELECTRICAL DRAWINGS.

Note: Please refer to Structural Engineer's drawings for all Structural Requirements

- All works to comply with UK Building Regulations

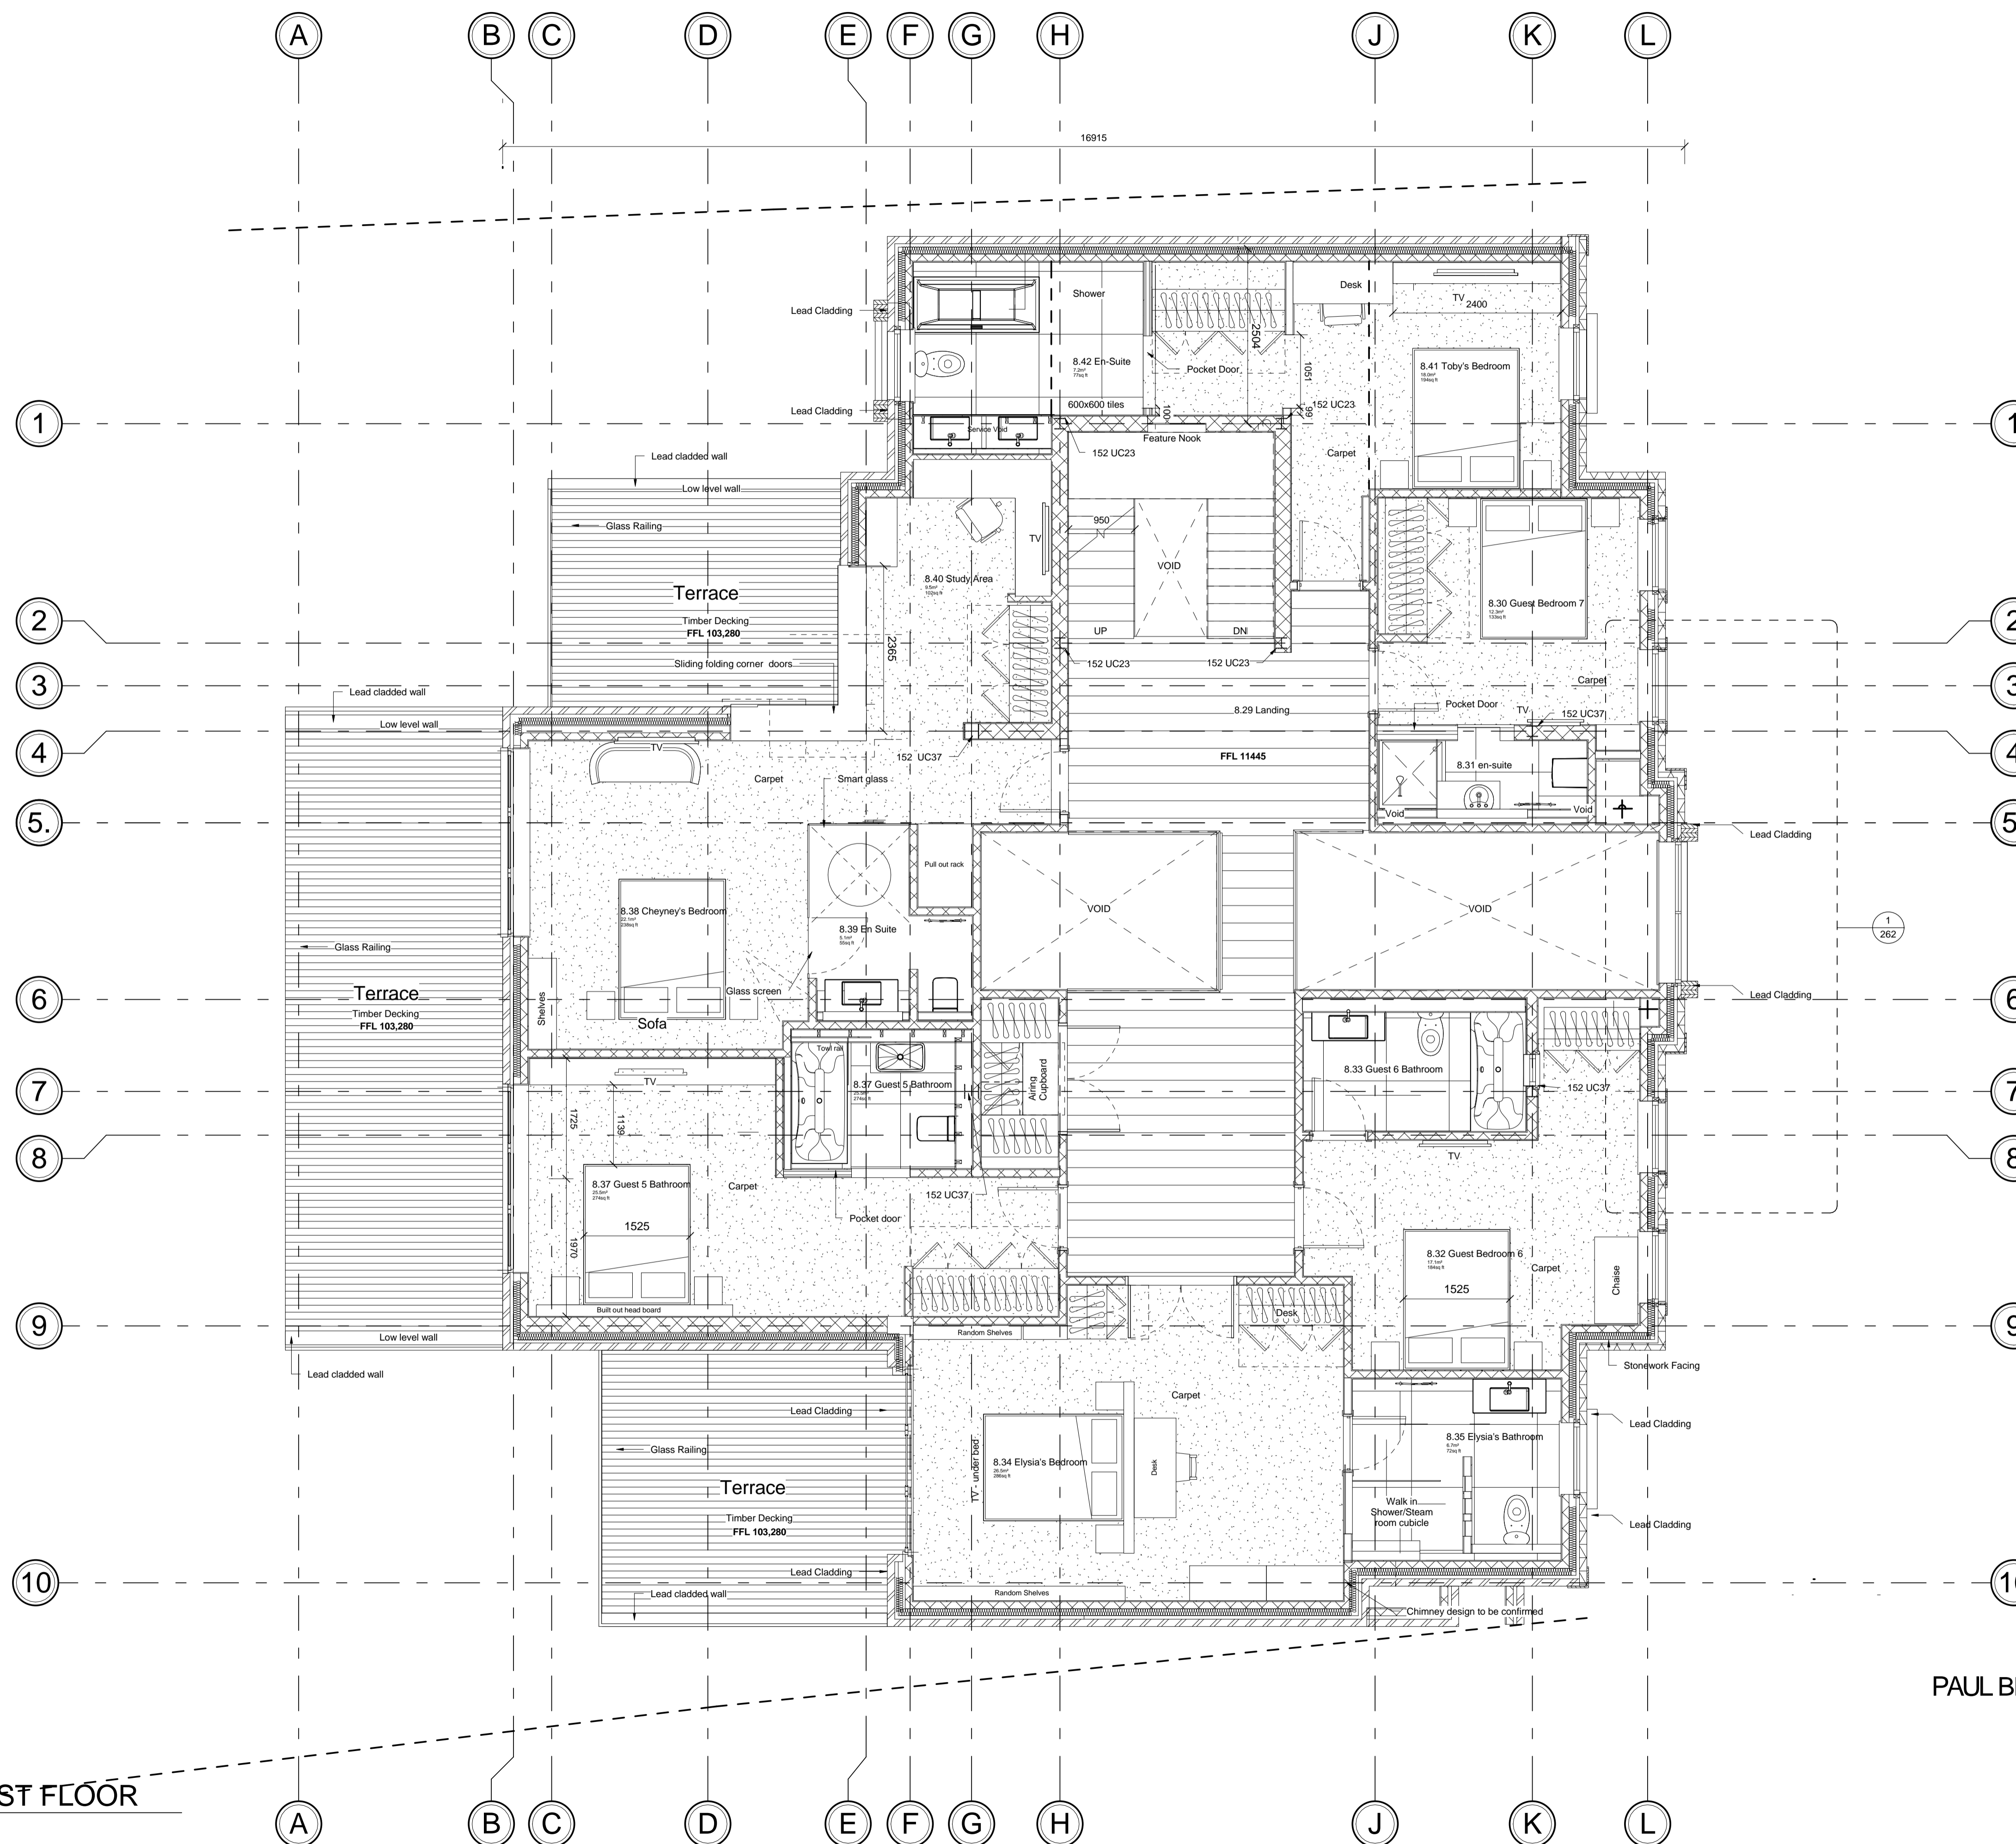

FOR CONSTRUCTION

Rev	Description	Issued	Dwn	Chk
G	ROOM REFERENCES REVISED	Date 130	AJB	IF
F	REVISED TO CLIENT'S INSTRUCTION	07/01/13	AJB	IF
E	REVISED TO CLIENT COMMENTS	07/11/12	AJB	IF
D	REVISED TO SITE DIMENSIONS	13/08/12	AJB	IF
C	EN-SUITE 6 REVISED / SVPS ADDED	21/03/12	AJB	IF
B	REVISE EXTERNAL WALL	24/02/12	AJB	IF
A	TENDER ISSUE	24/11/11	AJB	IF

Client
 Stacey Cartwright
 Project
 34 Roedean Crescent,
 London, SW15

Drawing
 GA DRAWING
 FIRST FLOOR

Scale	Date	Drawn	Checked
1:50@A1	NOV 11	AJB	IF

PAUL BROOKES ARCHITECTS
 The Works 28 Barnes Avenue London SW13 9AB

T 020 8563 0181
 F 020 8563 0763
 E pb@pbaworks.co.uk

1 GA - FIRST FLOOR
 1:50

Drawing No.	4299	F	[]	102
-------------	------	---	-----	-----