


TOP FLOOR.

R15568
 BEHARRELL
 2 THE GRANGE
 WIMBLEDON SW19

1 24.

BED 1. Ft 31.03.09.

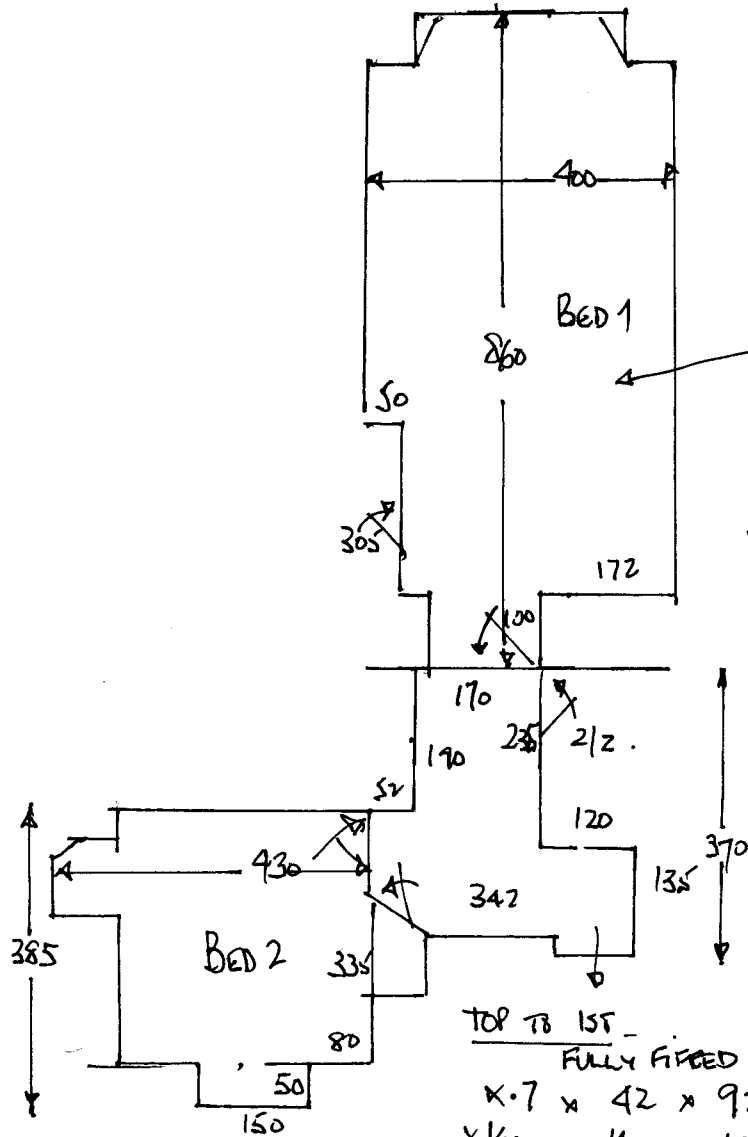

- TOP TO 1ST - FULLY FITTED
- x.7 x 42 x 92
 - x 1/4 L 110 x 100
 - x 2 x 42 x 106
 - x 1/4 L 120 x 89
 - x.6 x 42 x 92

STAIRS 1ST TO GROUND.

- x 2 x 42 x 100
 - 1/4 L x 120 x 105
 - .4 x 6 x 42 x 92
 - .2 x 1/4 L 110 x 100
 - .x 2 x 42 x 106
 - .x 1/4 L 120 x 90
 - .x 4 x 42 x 92
 - x 1 x 42 x 102
 - . x T 35 x 130
 - . x R. 20 x 140
2.
6. NOW RUNNERS
2.
6.

DRAWING ROOM FILLERS.

- 425 x 100
- 445 x 150.

HALL 230 x 250.


R15568 & R15922

BEHARRELL

2 THE GRANGE

SW19.

FIRST FLOOR.

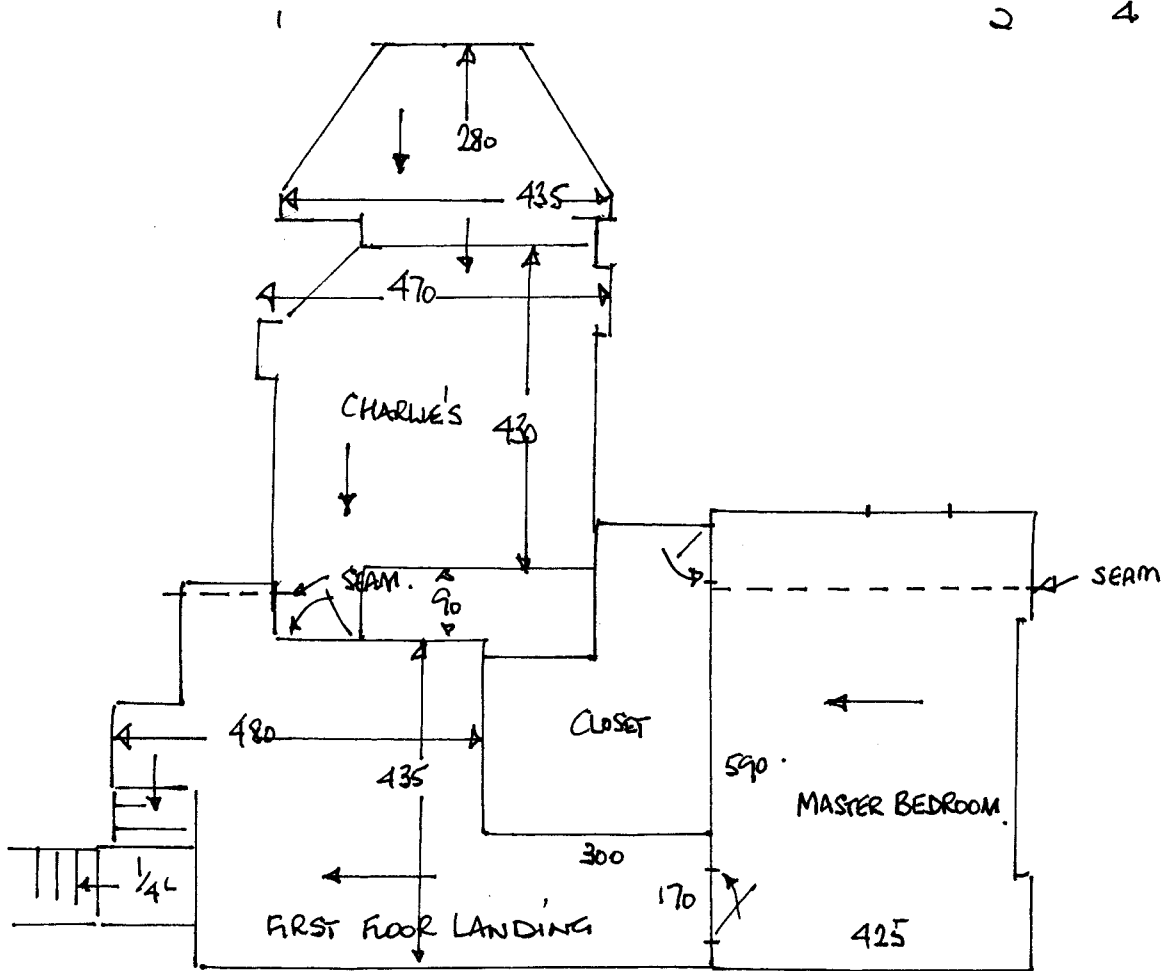

STAIRS DOWN TO GROUND FLOOR.

RUNNERS WITH RODS x 16 NO.

TAKE UP RISERS ON EACH FLIGHT

FINISH QUARTER LANDINGS UNDER HALF ROUND NOSINGS.

DOWN.



RUNNER x 2 STAIRS

1/4 L.

RUNNER x 6 STAIRS

1/4 L

RUNNER x 2 STAIRS

1/4 L.


RUNNER x 6 STAIRS.

FINISHED MATERIALS.

1 x 6.00 x 65 (2 x 3.00).

1 x 2.80 x 65 (2 x 1.40).

SOURCE 1/4 LANDS FROM CUTTING PLANS. & WASTE EX W'HSE.

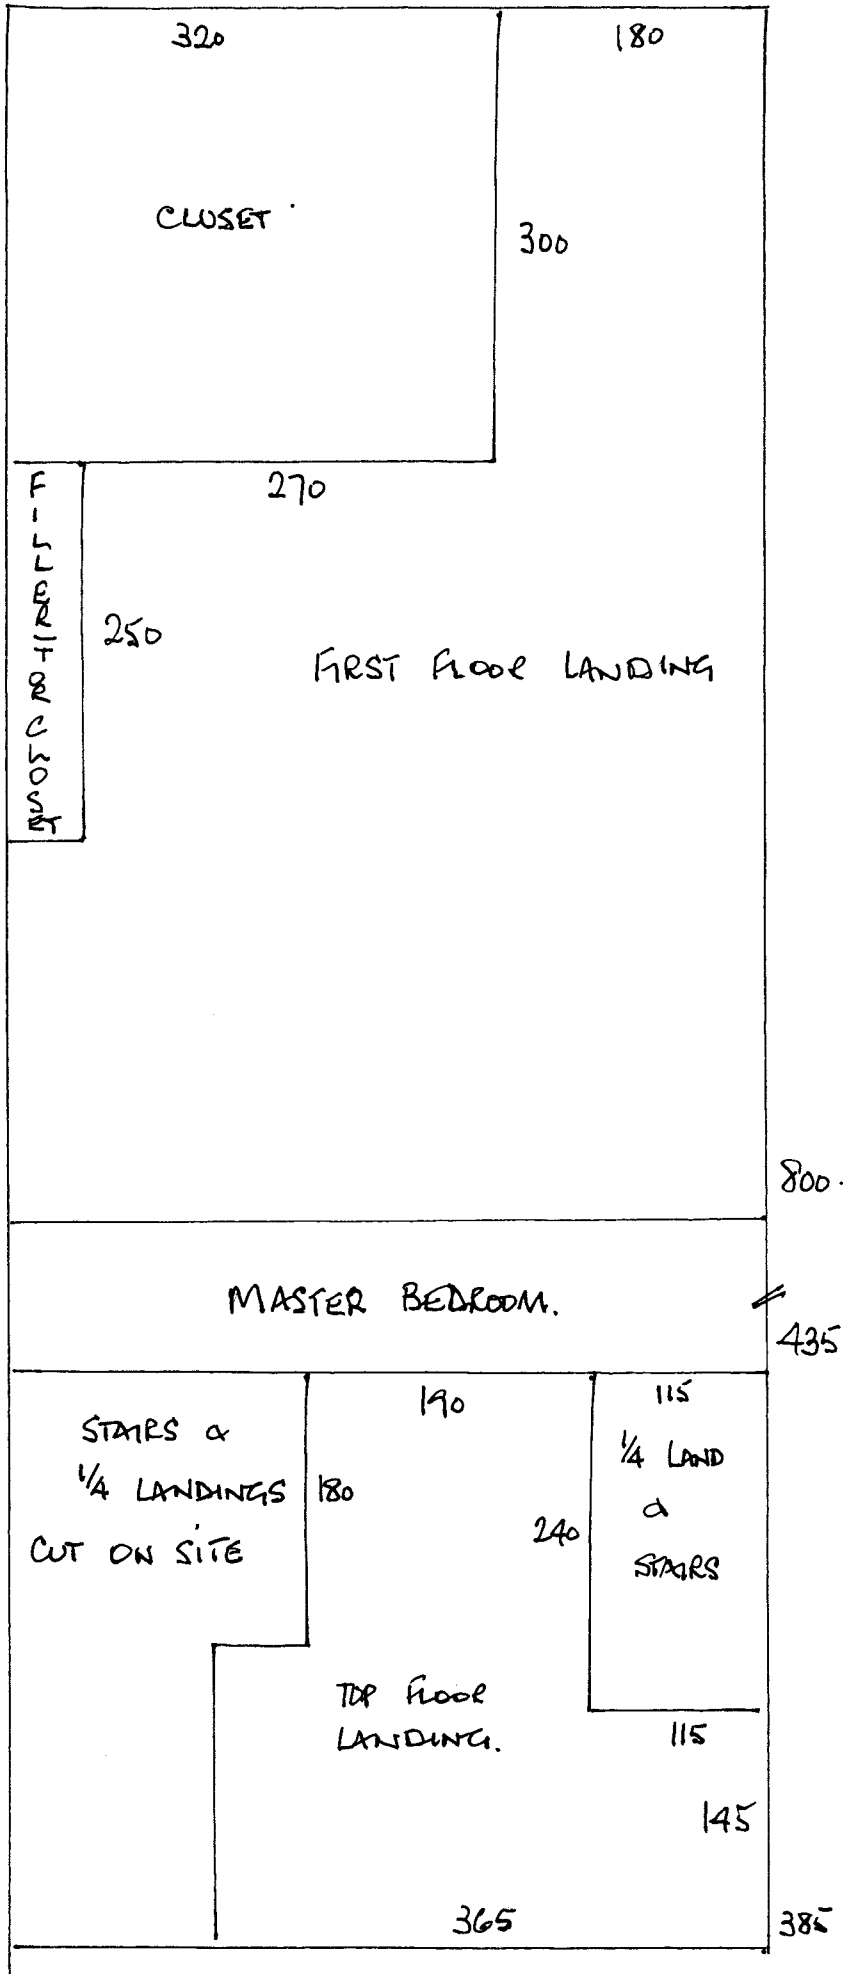


R15568
 BEHARRELL
 2 THE GRANGE
 WIMBLEDON, SW19.

3 4

CUTTING ORDER:

1. 800 x 500
2. 435 x "
3. 385 x "
4. 480 x "

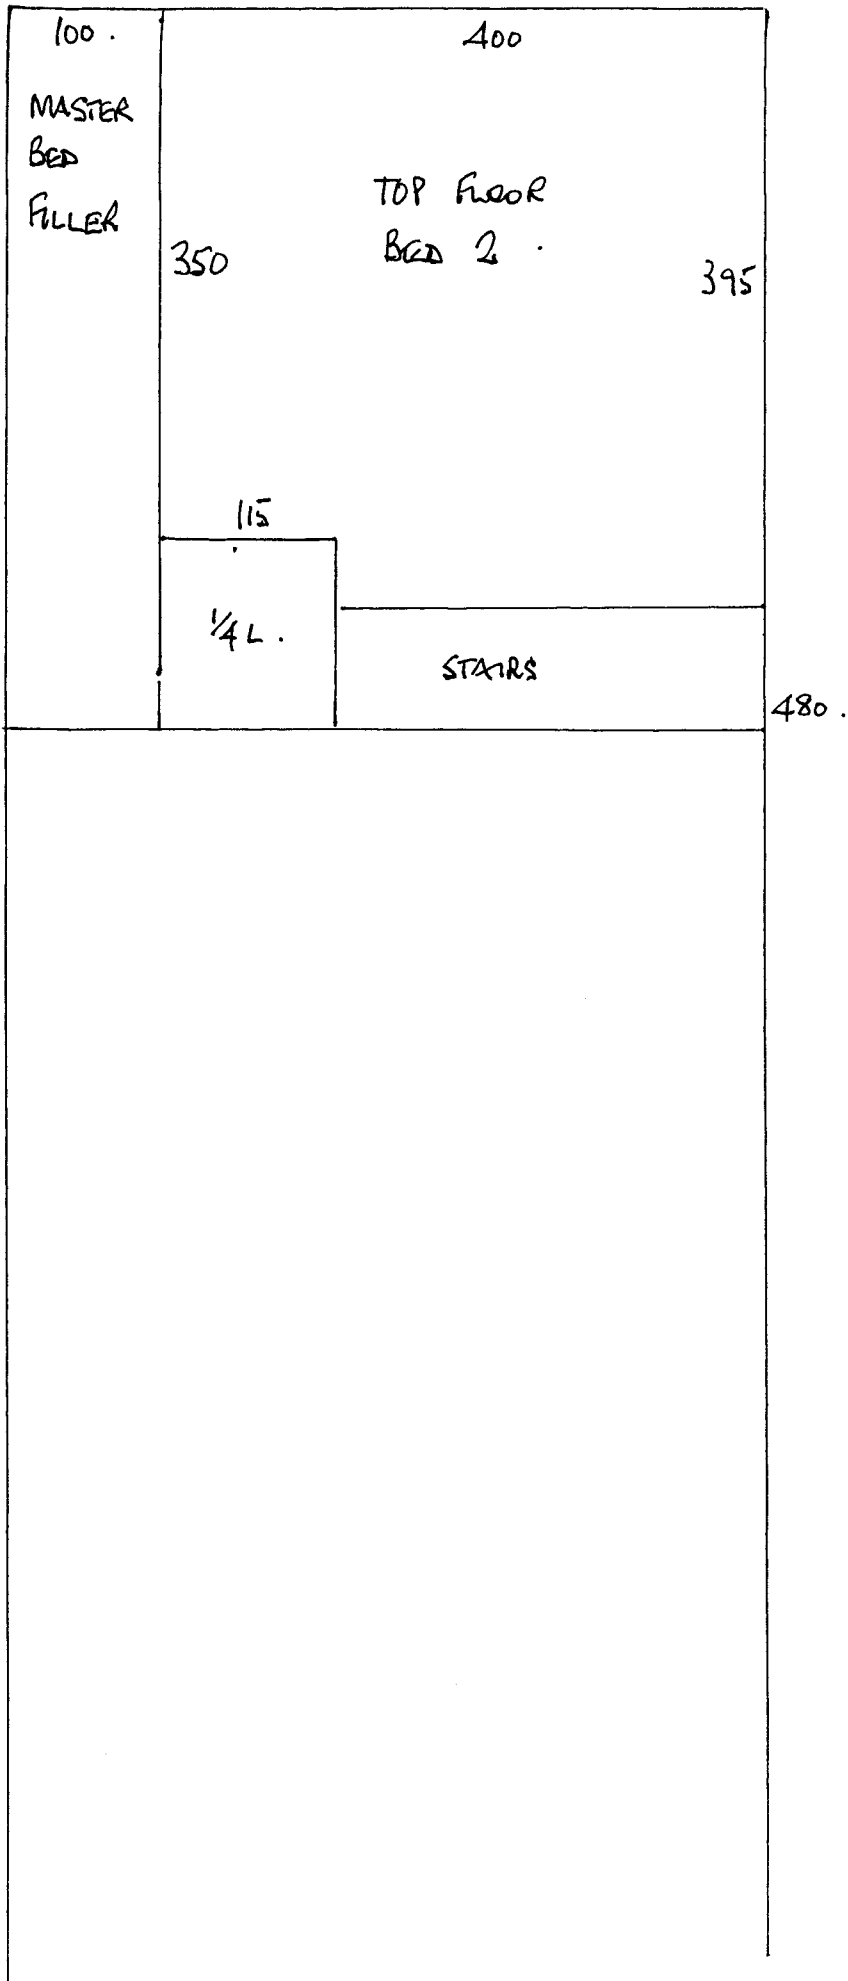

R15568
BEHARRELL
2 THE GRANGE
SW19 .

4 4 .