



Job No: R16617  
 Name: ARDAVAN  
 Address: 69 CADOCAN PLACE  
 SW1  
 Tel:  
 Sheet: 1 of 5

TDP


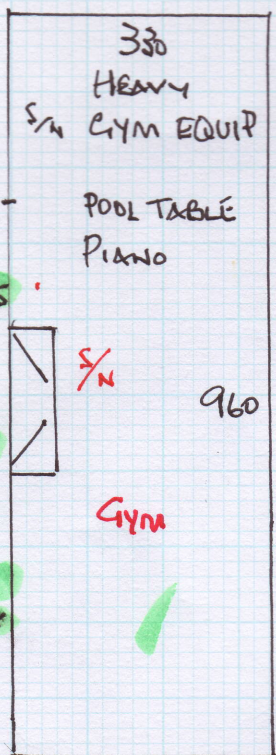


WOOD FLOORS.


(RUNNER)  
 15 x 46 x 70  
 + RISER  
 (ALLOW 7% FINISHED)

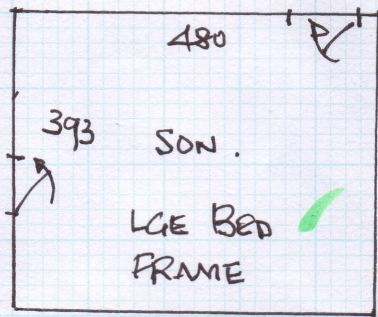


- 2 x 50 x 75
- W1 65 x 92
- W2 72 x 112
- W3 68 x 74
- W4 65 x 91
- W5 75 x 112
- W6 68 x 74
- 5 x 50 x 74

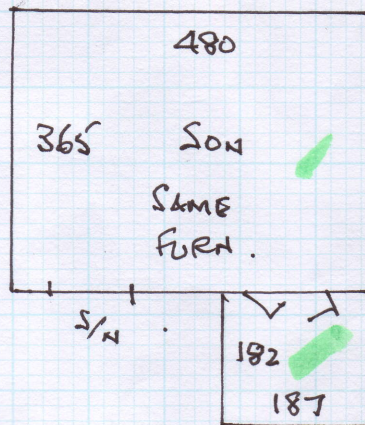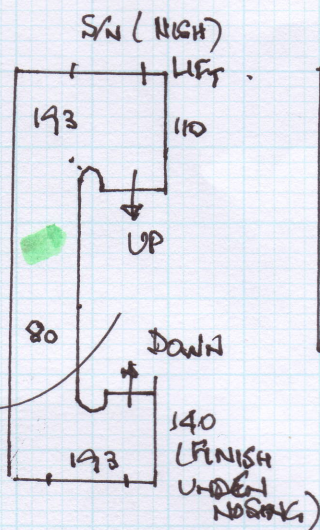

13 x 45 x 70  
 (RUNNER)

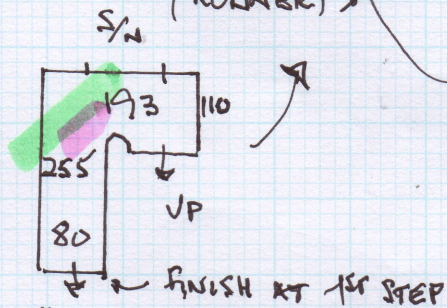


DOWN  
 10 x 48 x 70

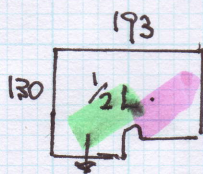


RISER  
 6 x 48 x 70


5 x 48 x 70

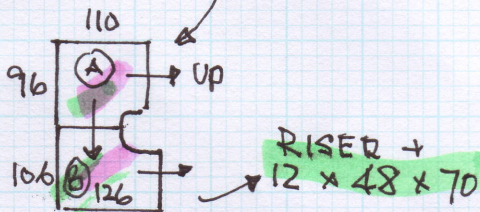

LOWER GROUND.

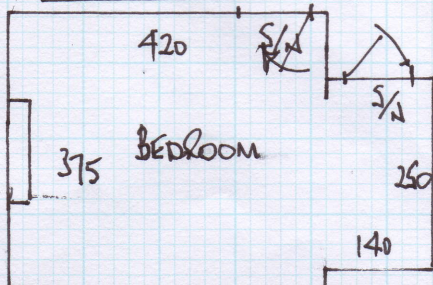

RUG.  
 TAPE ALL AROUND.

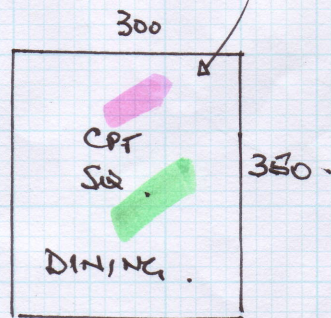


LIFT  
 130 x 100

STICK


Job No: R16617  
 Name: ARDANAN  
 Address: 69 CADOGAN PLACE  
 SW 1.  
 Tel:  
 Sheet: 2 of 5

Elizabeth 07730-132967  
 (House Keeper).

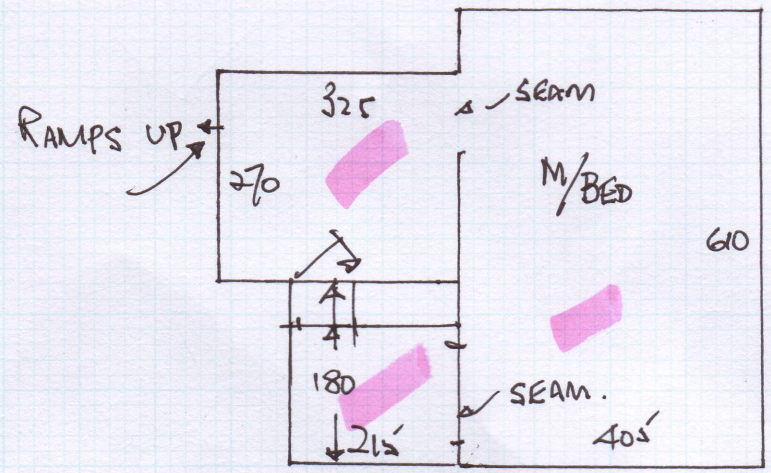


$$\begin{array}{r}
 620 \times 400 \\
 280 \times 400 \\
 190 \times 400 \\
 \hline
 10.90 \times 400 = \\
 43.60m^2
 \end{array}$$

(NOT THIS ONE)

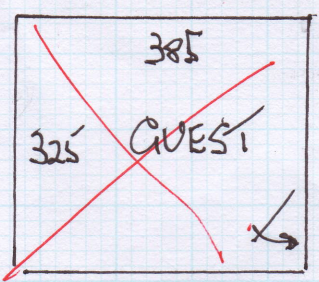


$$335 \times 400$$

- 4mm
- M/BED SUITE: 38m<sup>2</sup>
- OFFICE: 30m<sup>2</sup>
- GYM: 32m<sup>2</sup>
- SOALS x 2NO: 40m<sup>2</sup>
- DINING: 11m<sup>2</sup>
- LG BED: 19m<sup>2</sup>
- RUNNERS: 20m<sup>2</sup>
- TOP STAIRS: 5m<sup>2</sup>
- LANDS: 19m<sup>2</sup>
- 215m<sup>2</sup>

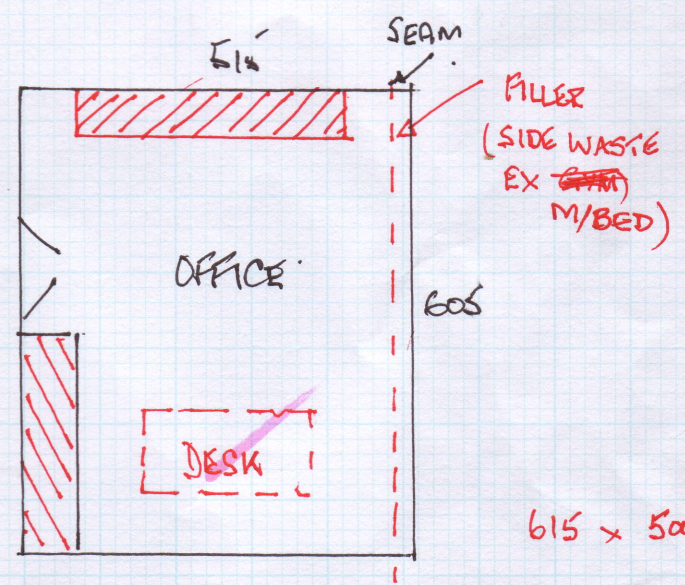

$$615 \times 500$$

Job No: R16617  
 Name: ARDAVAN  
 Address: 69 CADOGAN PL  
 SW1  
 Tel: \_\_\_\_\_  
 Sheet: 3 of 5

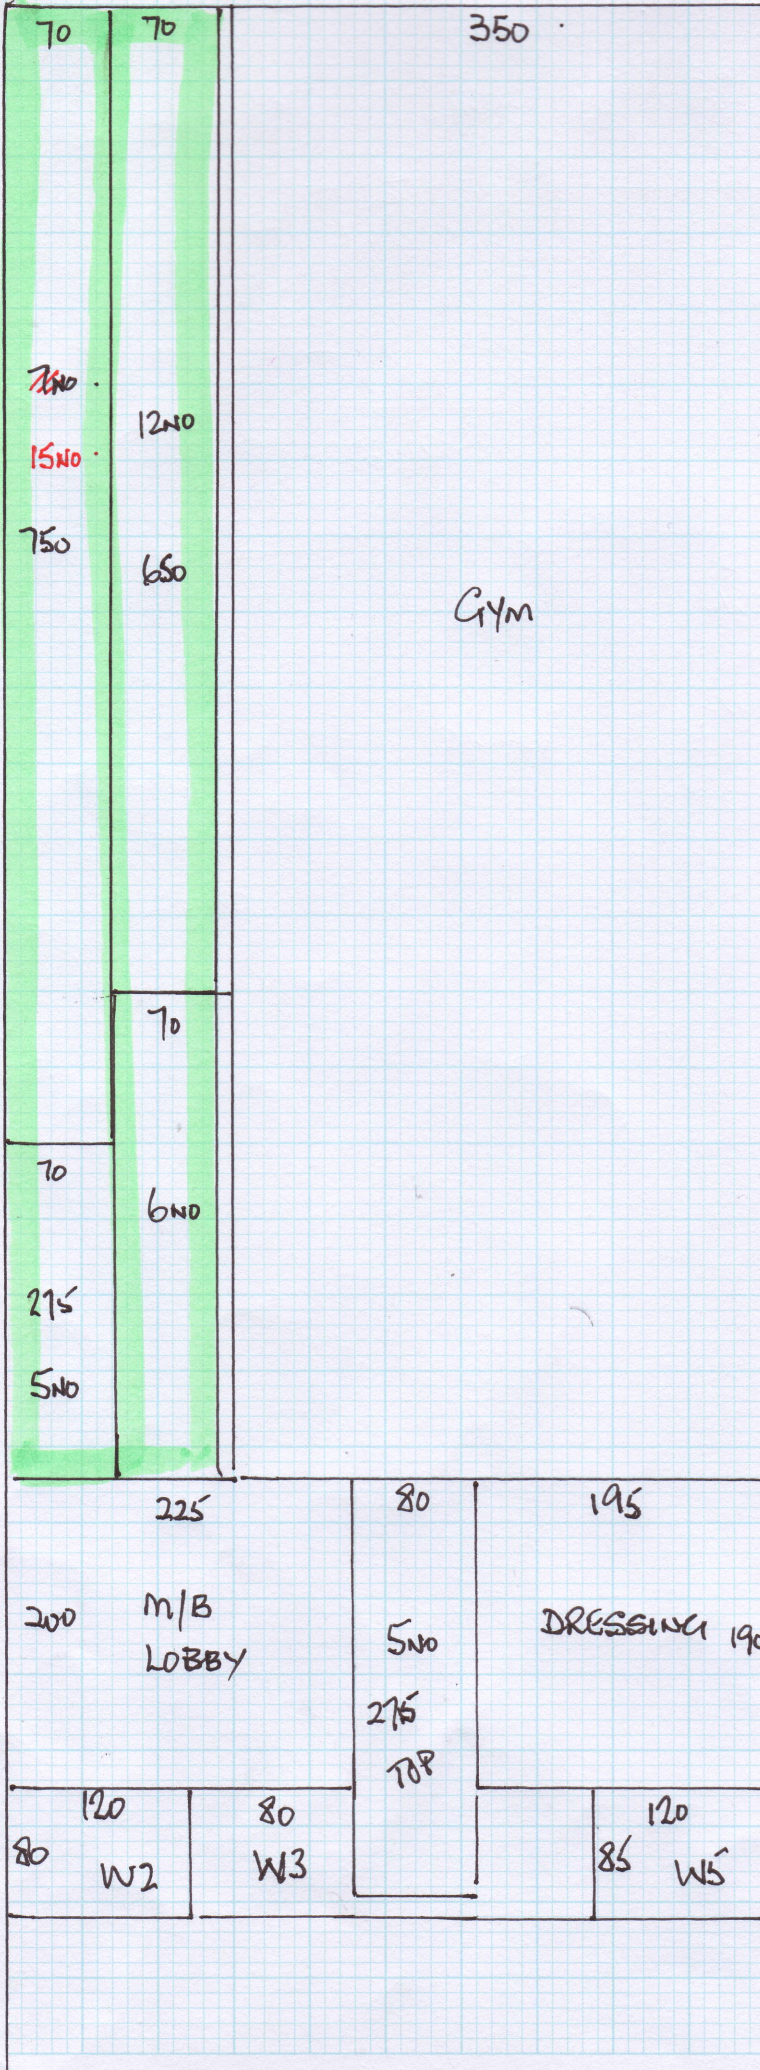


Tape .

10.25	x	4	=	41.00
6.50	x	2	=	13.00
6.50	x	2	=	13.00
5.75	x	2	=	11.50
				<u>78.50</u>
+ 10%				7.90
				<u>86.40</u>

order 85.00 in m.s.

Job No: RIGG17  
 Name: ARDANAN  
 Address: 69 CADOGAN PL.  
 SW1  
 Tel: \_\_\_\_\_  
 Sheet: 4 of 5

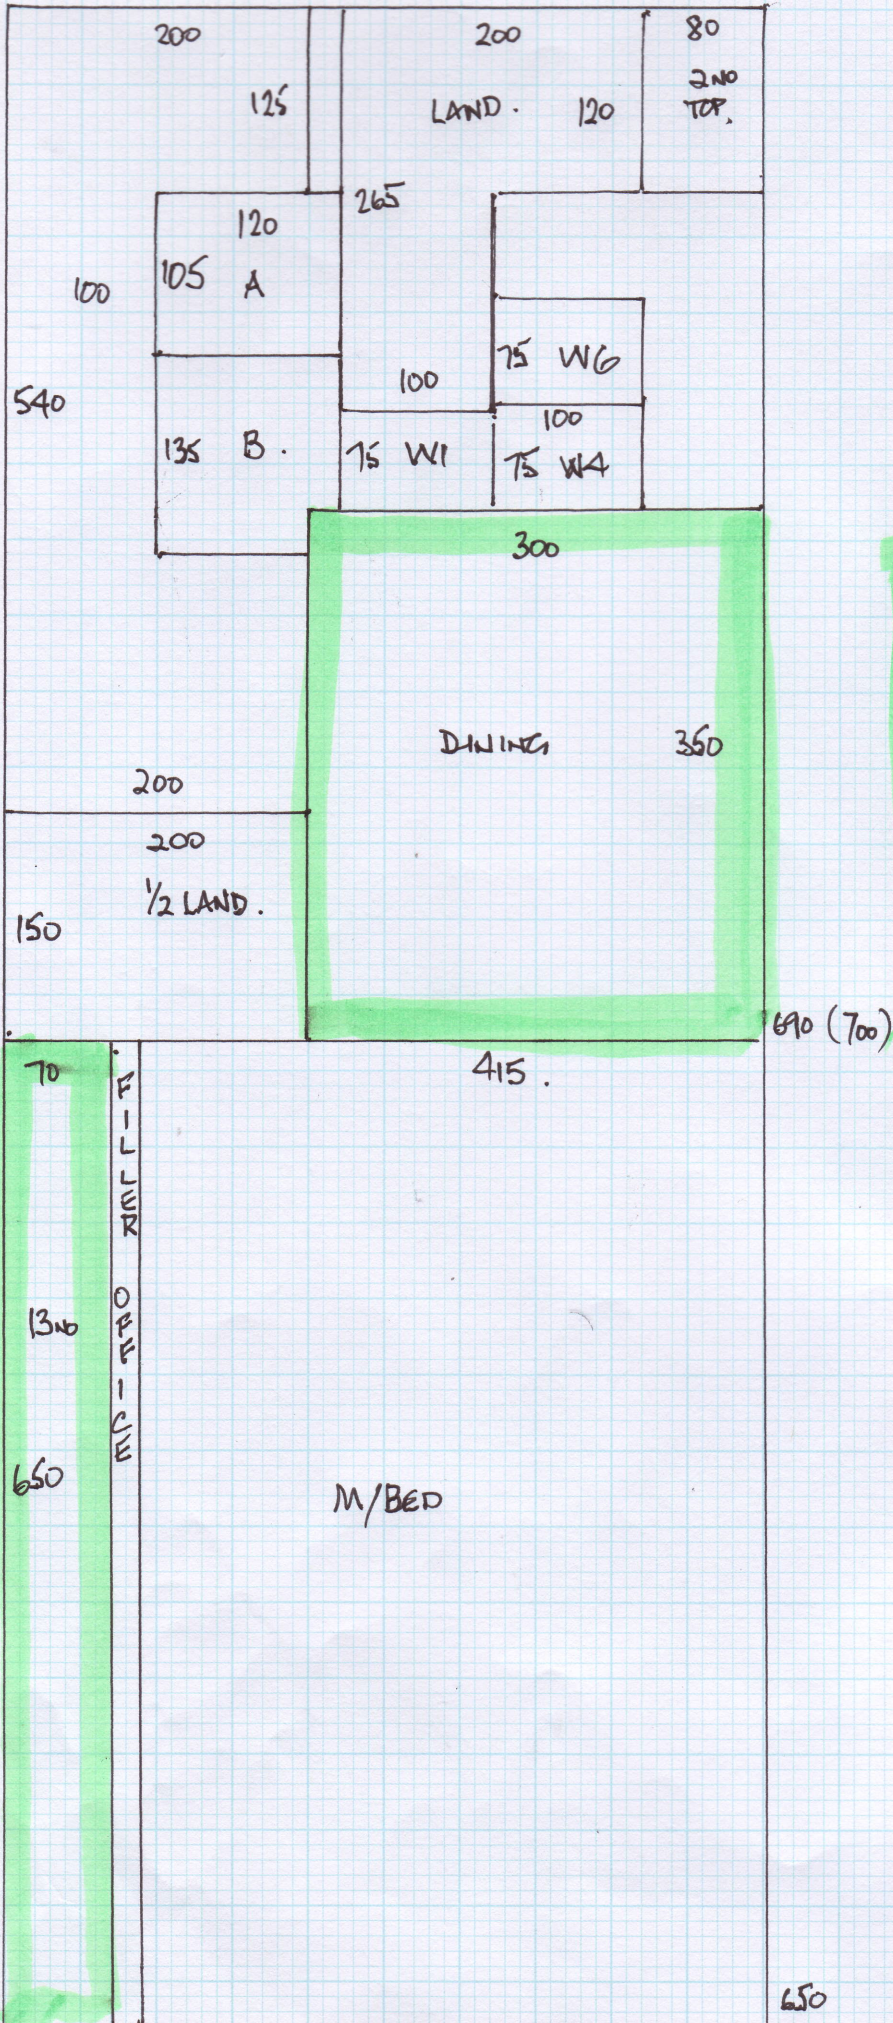


**RUNNERS (SIDES ONLY)**

- 6.50 x .70
- 10.25 x .70
- 10.25 x .70
- 5.75 x .70

**RUG. (ALL ROUND)**

350 x 300.

Job No: R16617  
 Name: ARDAVAN  
 Address: 69 CADOGAN PL.  
 SW 1.  
 Tel: .....  
 Sheet: 5 of 5

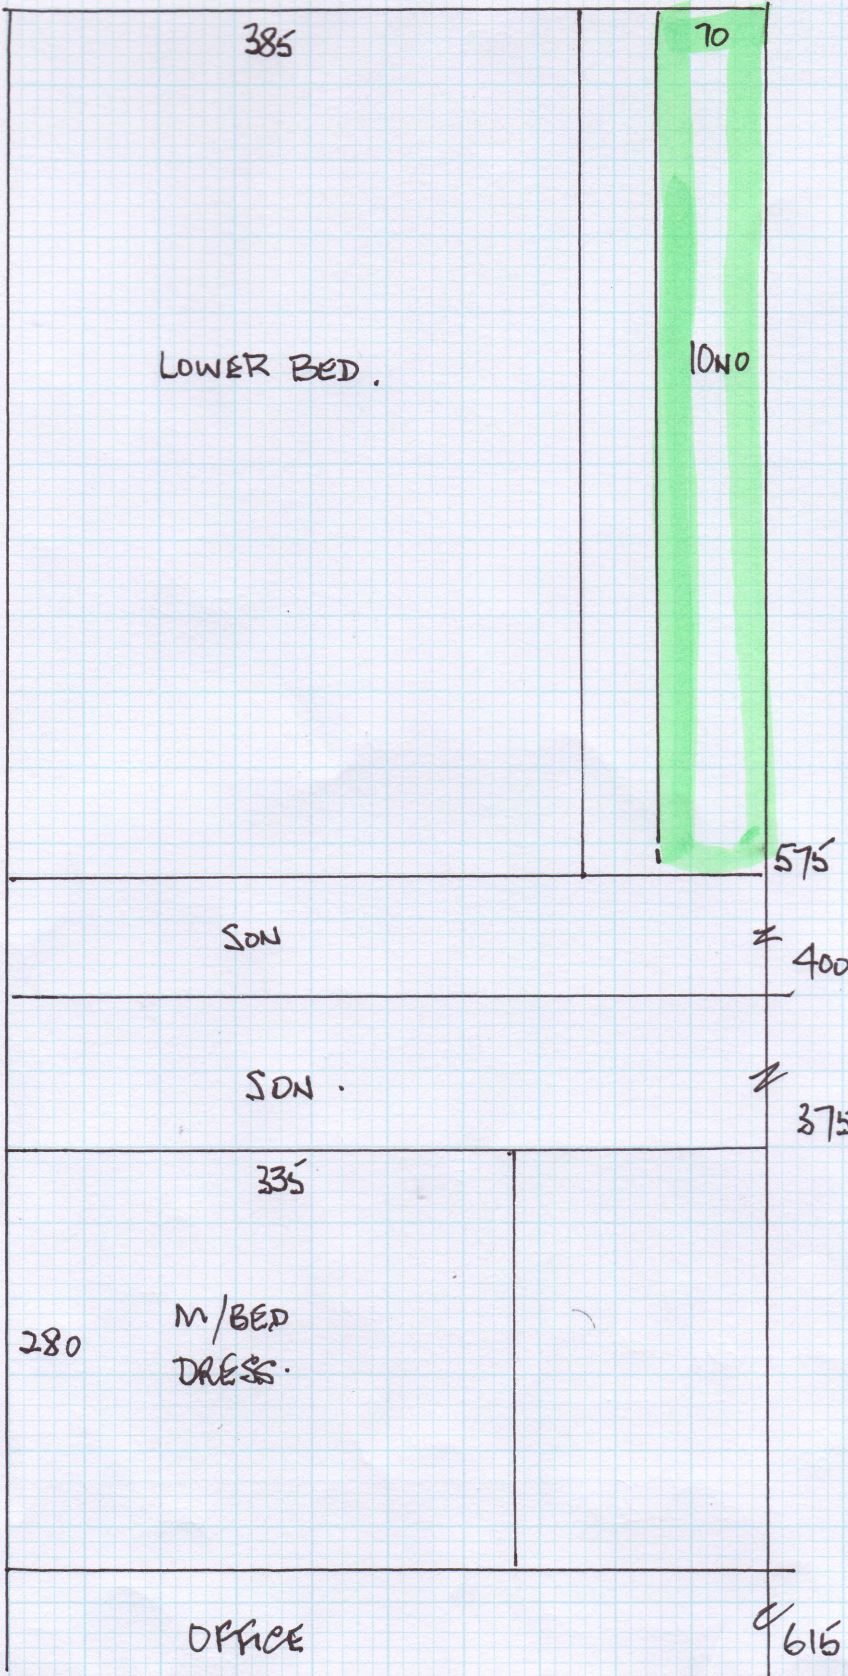

Cuts:

B 575 x 500

A 400 x 4

B 375 x 4

A 615 x 4

A 700 x 4

A 650 x 4

B 1025 x 4

B 280 x 4

$$46.20 \times 500 = 231m^2$$

A. 24.40 · (23.65)

B. 25.20 · (22.55)