

NET AREAS -


- KITCHEN 10.08
- LOBBY 1.68
- W/C 1.83

- CONC FLOOR
- NO UP
- MOVE APPLIANCES
- NEEDS HYGROMETER

S26414  
Mrs MANN  
DA VINCI  
CK26

D/WASHER

POSSIBLY HAVING A BORDER  
ALONG THIS WALL ONLY.  
CUSTOMER TO CONFIRM

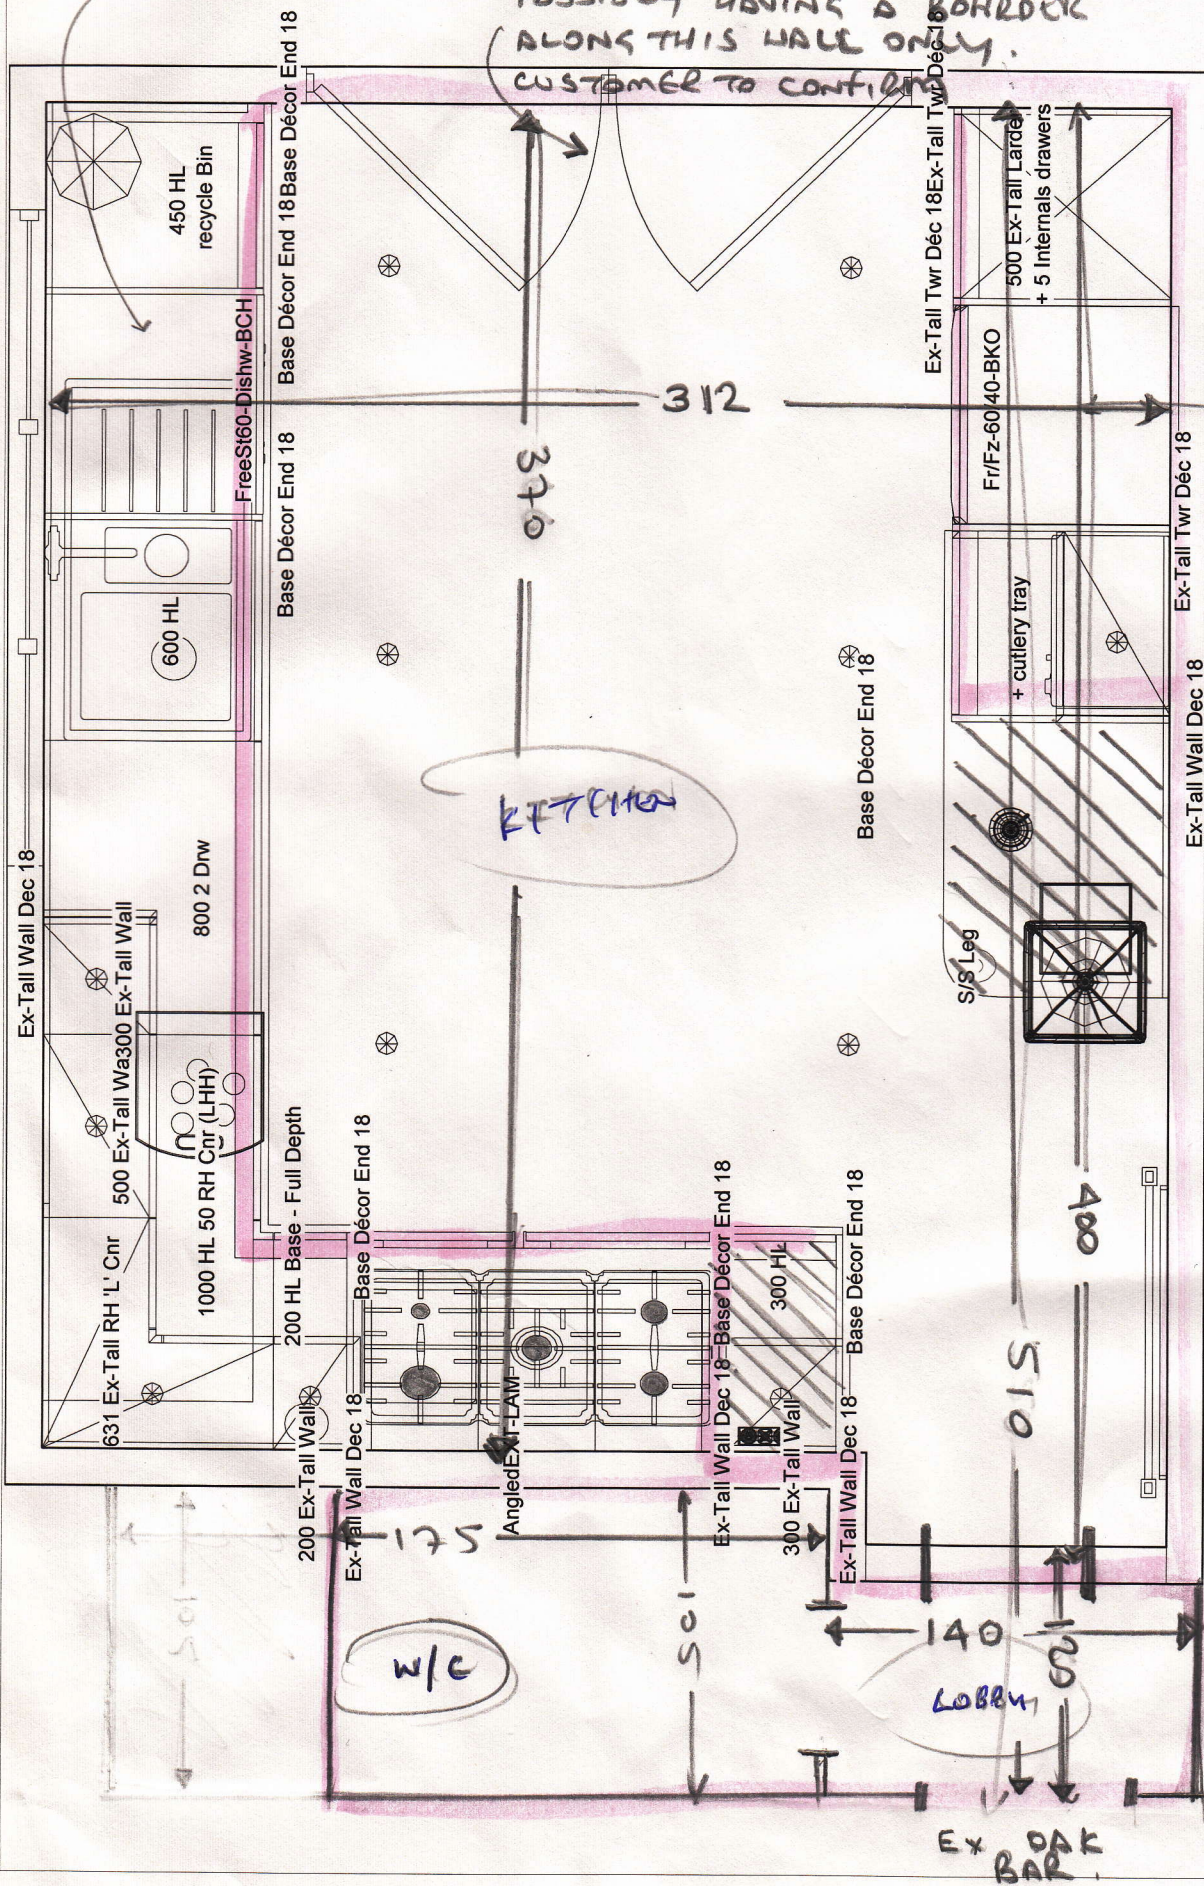

Customer : MARK PENFORD  
Phone :  
Range Designed : Gloss White Integrated Handle

Cad Plan No : A7525050001  
Designed By : Julia  
Designed On : 13/1/14

NOTE : This drawing is a computer representation illustrating layout.  
Please check that the room dimensions details are correct.  
Consult the quotation for a list of items included.

