


Job No: F23906
 Name: MACASA DESIGN
 Address:

Tel:
 Sheet: 1 of 4

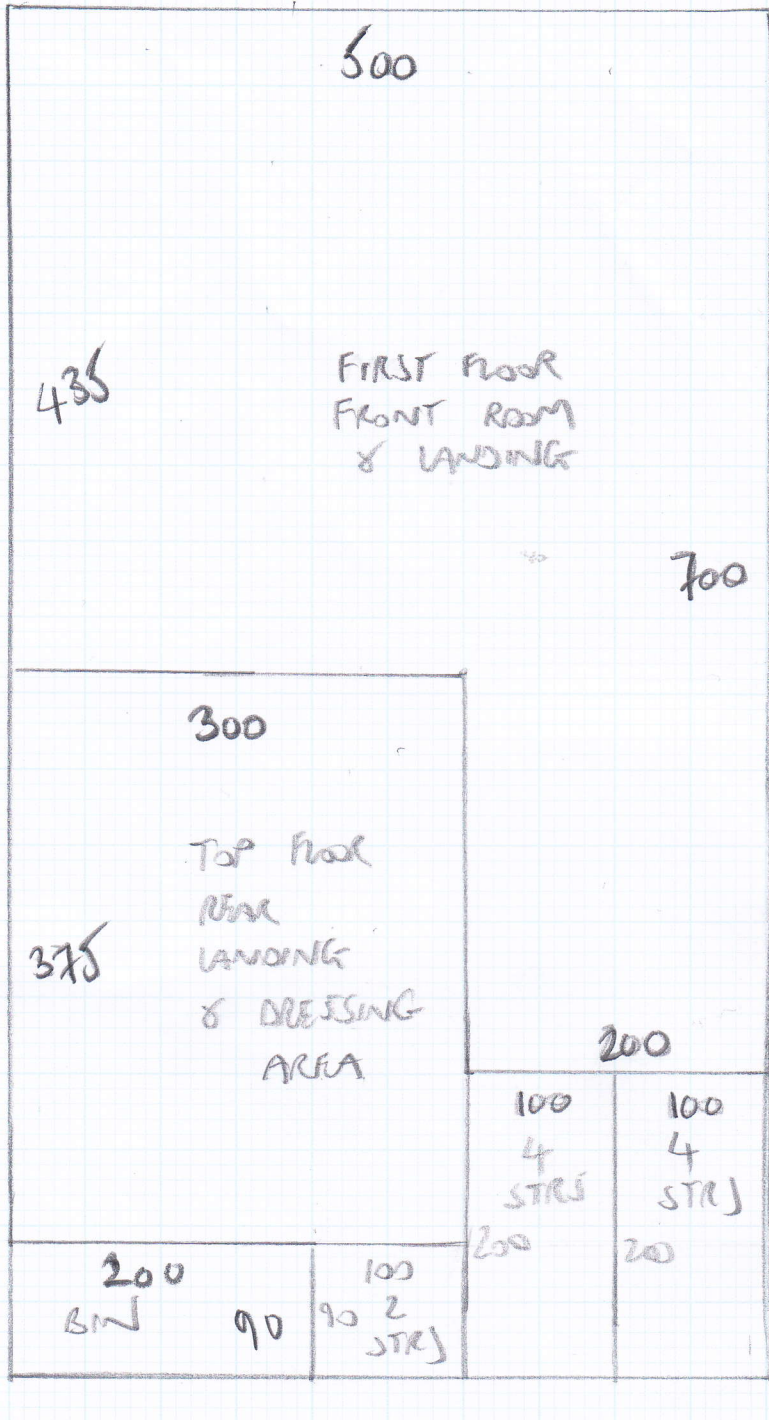



COTSWOLD
 MILLER 101

PLAN 1 900 x 500
 PLAN 2 615 x 500
 PLAN 3 685 x 500
 2200 x 500

110M²


Job No: F23906
Name: MACALE DESIGN
Address:

Tel:
Sheet: 2 of 4

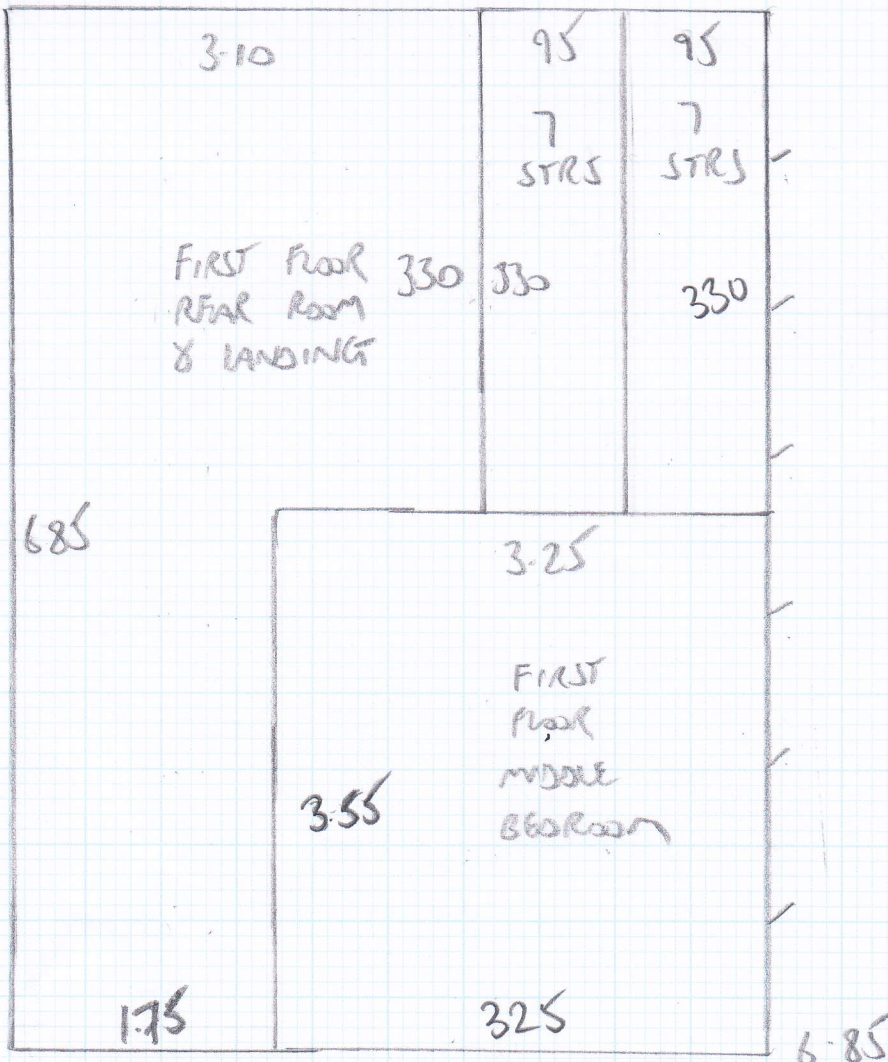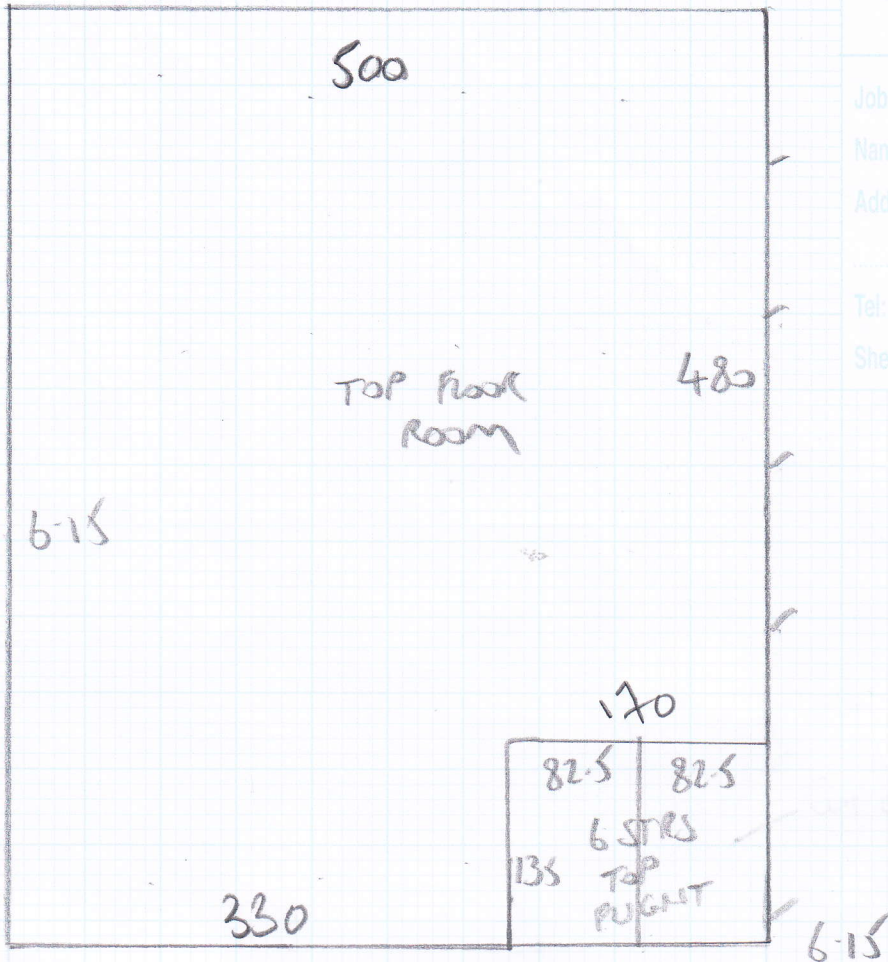


TOP FLOOR

Job No: **F23906**
 Name: **MARSA DESIGN**
 Address: **12 JEDBURGH ST**
SW11 5QB
 Tel:
 Sheet: **3 of 4**

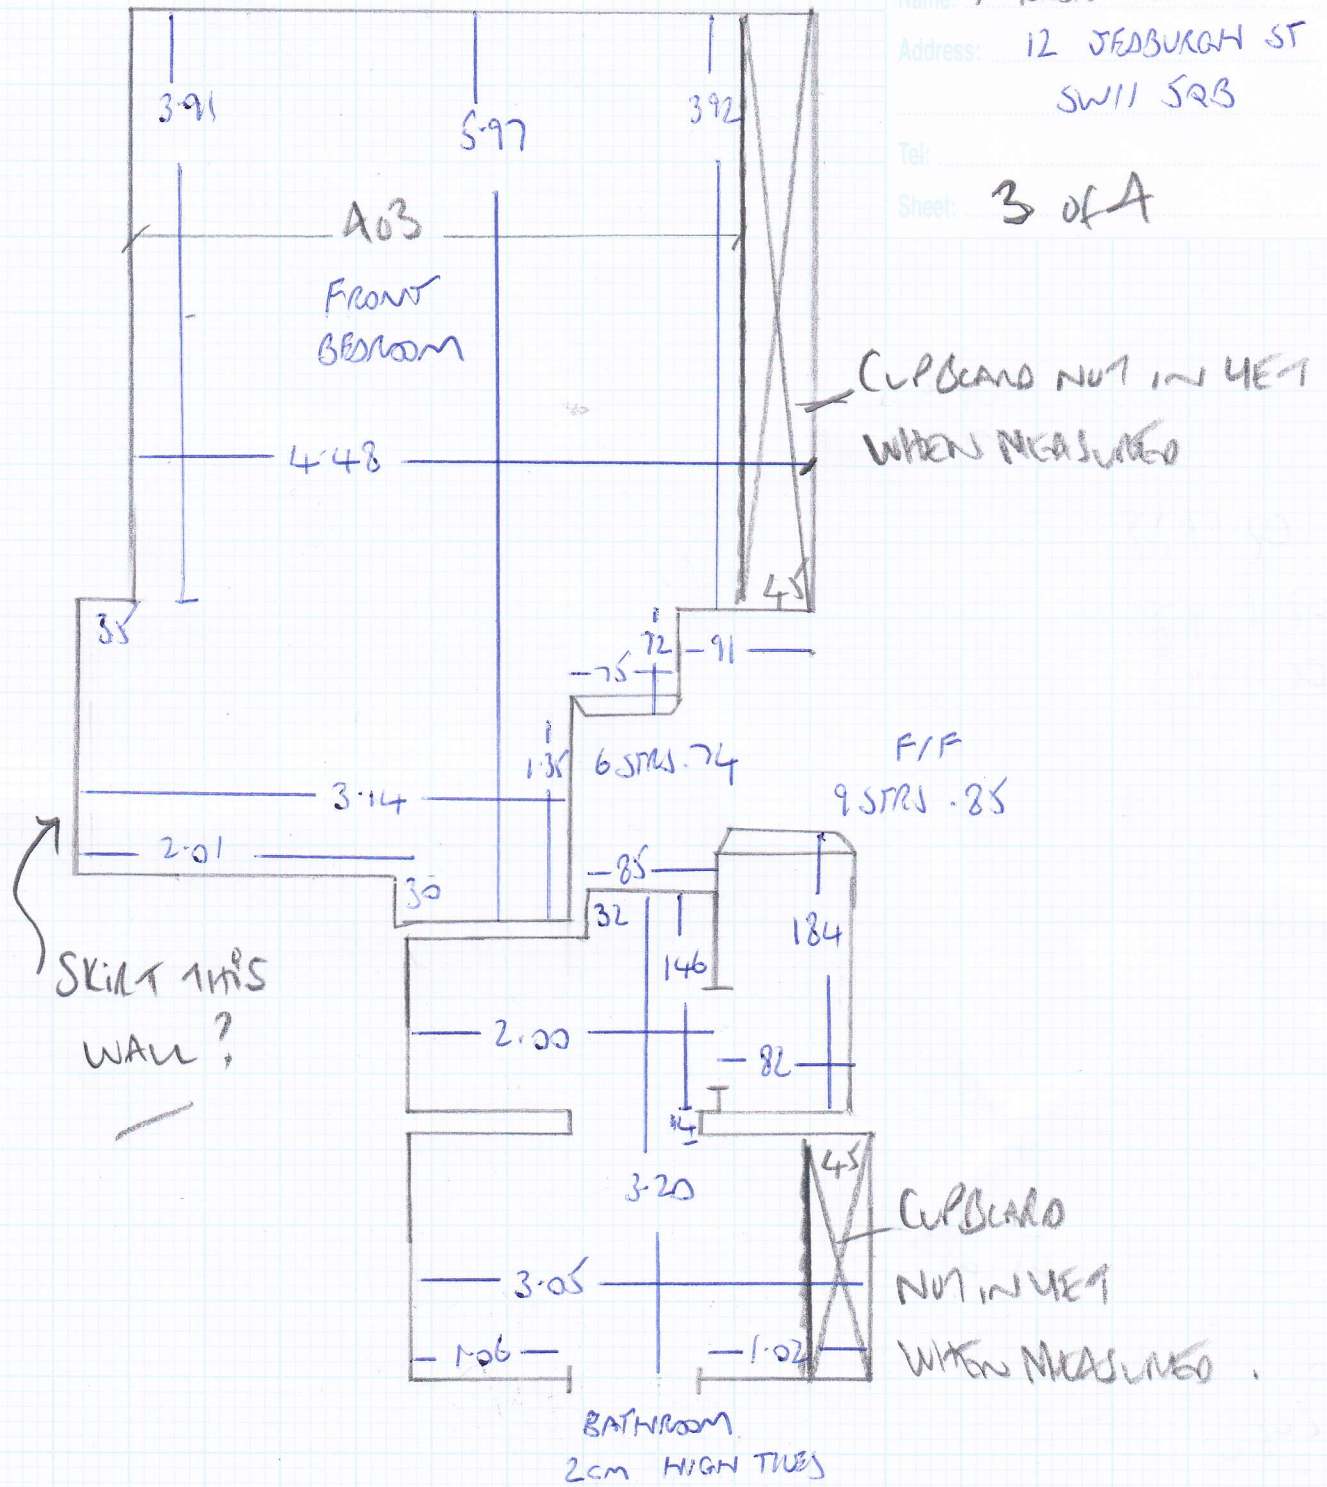

Job No: F23906
 Name: MRCASA DESIGN
 Address: 12 JEDBURGH ST
 SW11 5QB
 Tel:
 Sheet: A of A

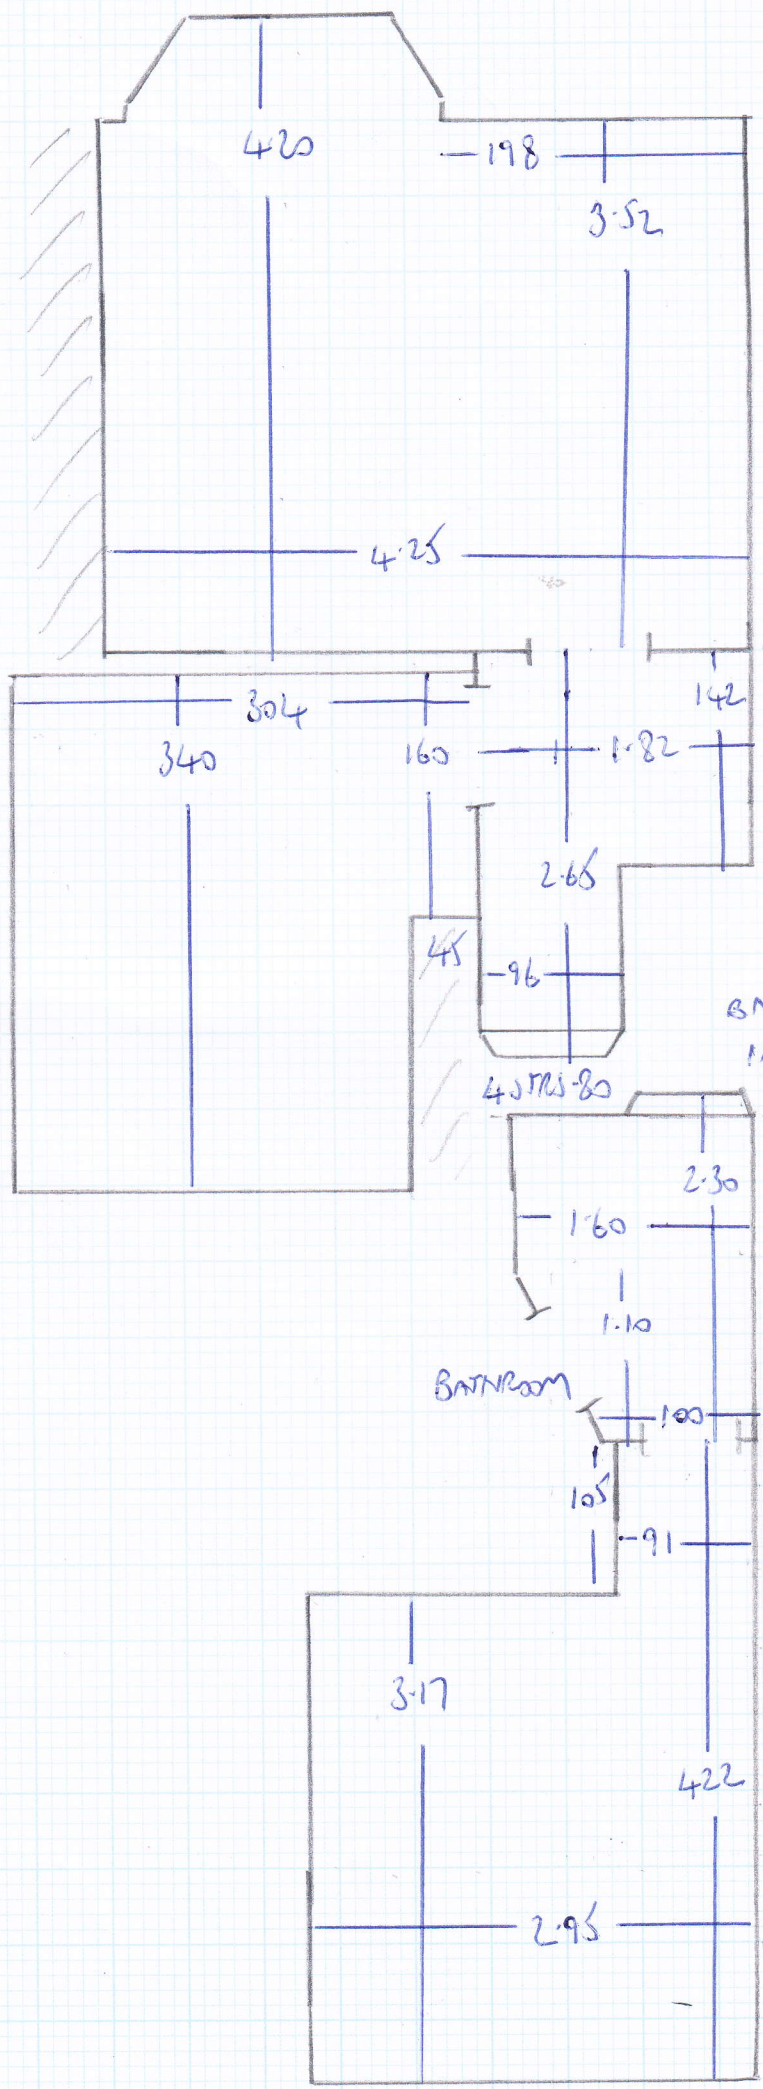

G/F
 BN 95 x 50
 10 STPS - 80