

# CALL CUSTOMER WHEN LEAVING WAREHOUSE

imcarpet  
SOLUTIONS FOR FLOORS

Job No: F29265  
 Name: GWEN PILARD  
 Address: 2ND FLR FLAT  
 53 CASTLETOWN RD  
 W14 9HG  
 Tel:  
 Sheet: 1 of 2


NEW ENGLAND  
 STAMFORD NE6033

MAIN BED 3.50 x 4mtr  
 GUEST BED 4.15 x 4mtr

COT PLAN  
 { 3.85  
 2.00  
 2.95  
 2.00  
 -----  
 18.45 x 4MTR

NEW BARS WHERE  
 EXISTING (NOT CUPBOARDS)

CUSTOMER HAS AN  
 EXTRA PIECE 4.80 x .90  
 FROM PREVIOUS ORDER  
 (IN CASE NEEDED FOR  
 CUPBOARDS ETC)

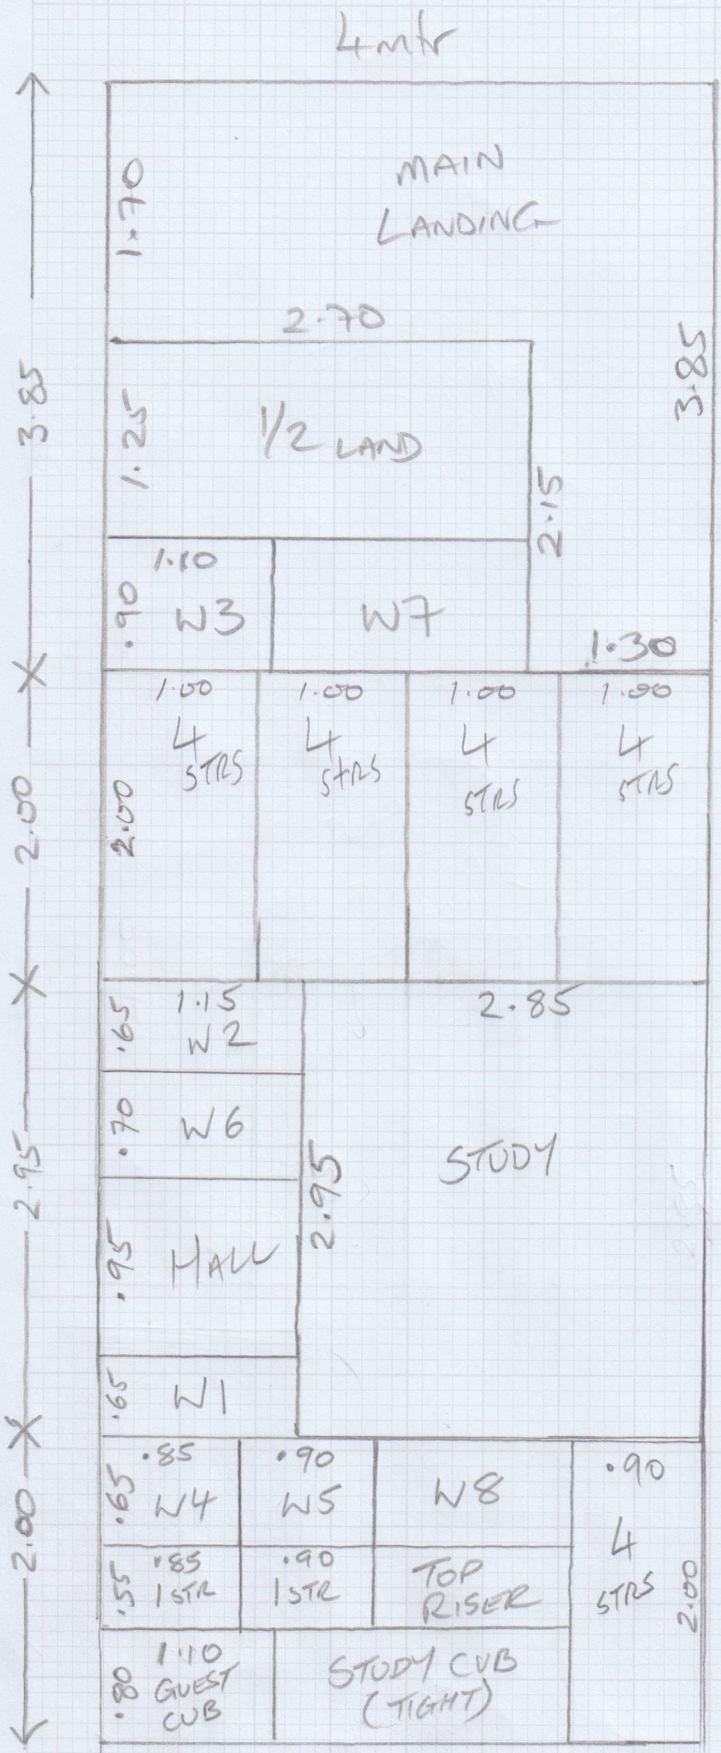

- ① FIT INTO STUDY CUPBOARD IN ONE PIECE AS FAR AS POSSIBLE. SEAM REST
- ② PUT CUSTOMER SUPPLIED PROTECTOR ON STAIRS BEFORE LEAVING

Job No: F29265  
 Name: GWEN PILARD  
 Address: 2ND FLR RAT  
 53 CASTLETOWN RD  
 Tel: W14 9HG  
 Sheet: 2 of 2

TOP FLOOR \*\*

RISER 0.20 x 0.77 o/R

4 @ 0.77 x 0.43 o/R

W1. 0.85 x 0.54 o/R

W2. 1.03 x 0.55 o/R

W3. 1.01 x 0.72 o/R

W4. 0.74 x 0.57 o/R

W5. 0.81 x 0.55 o/R

W6. 1.07 x 0.59 o/R

W7. 1.03 x 0.67 o/R

W8. 0.74 x 0.56 o/R

1 @ 0.74 x 0.45 o/R

1 @ 0.78 x 0.45 o/R



1ST FLOOR TO FRONT DOOR

8 @ 0.81 x 0.43 o/R

1/2 LAND 1.85 x 1.12 o/R

8 @ 0.79 x 0.45 o/R

HALL

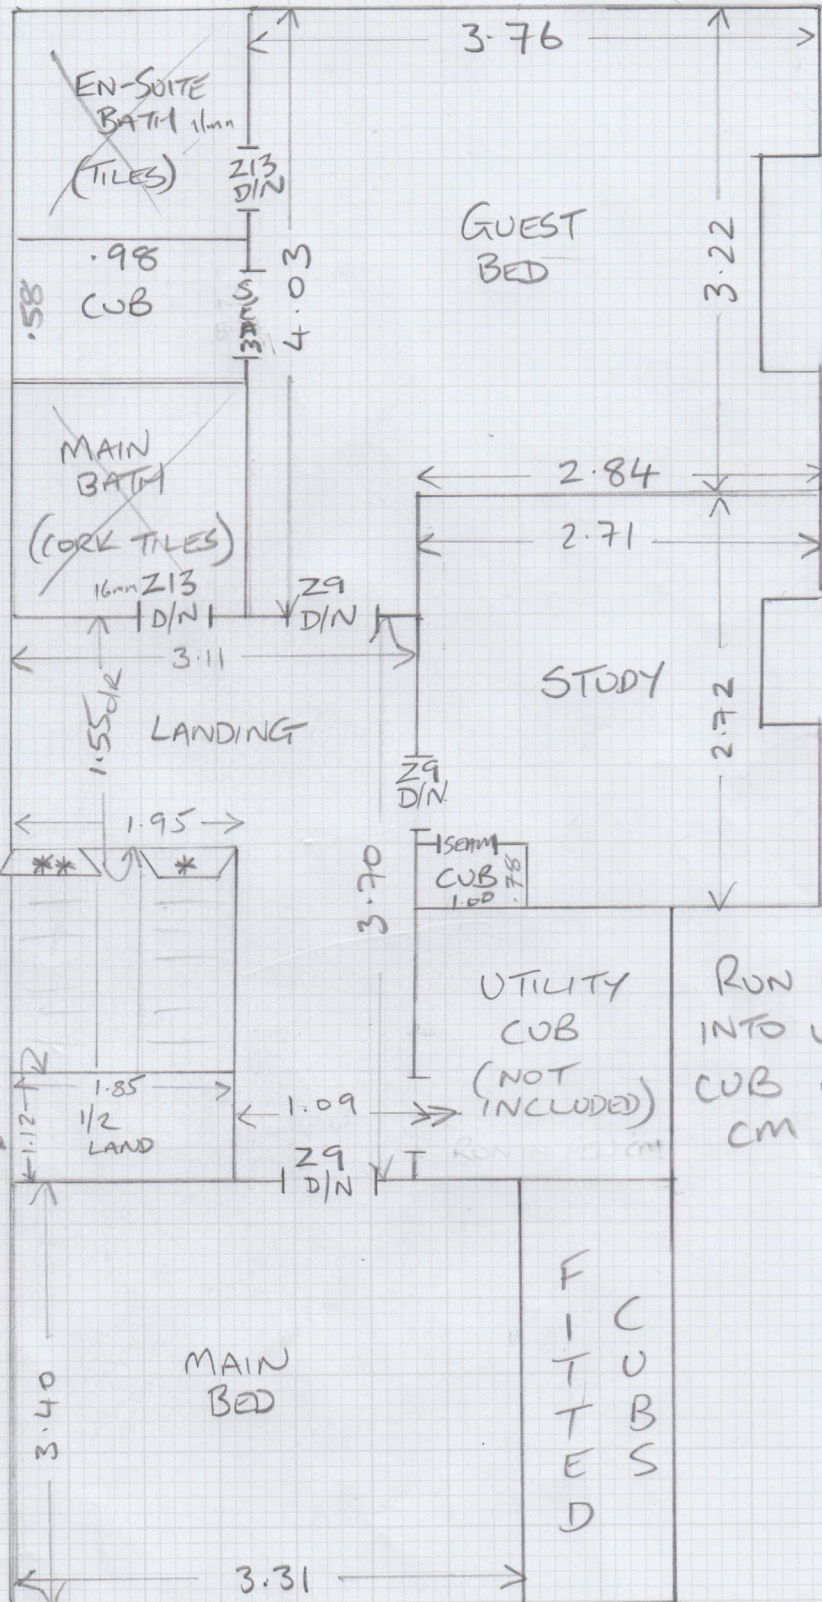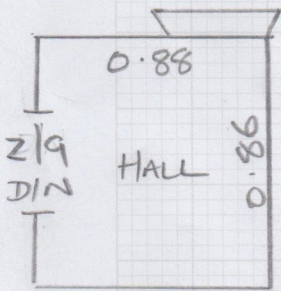

FLAT TO BE COMPLETELY CLEAR

PRIOR TO FITTING

WD FLOORS

Z13 D/N'S TO BATHROOMS / Z29 TO OTHER DOORWAYS

F  
I  
T  
T  
E  
D  
C  
U  
B  
S