

RING CUSTOMER  
WHEN LEAVING  
PREVIOUS JOB

mrcarpet  
DESIGNS FOR FLOORS

F29519

MELANIE STEELE

Address: FLAT 4, ROSTREVOR MANSIONS

ROSTREVOR ROAD

Tel: SW6 SAL

Sheet: 1 of 2

DUBAI, ALPINE

- ① LIVING ROOM  
3.70 x 5MTR
- ② Bedroom 1  
3.70 x 4MTR
- ③ Bedroom 2  
3.25 x 4MTR
- ④ Bedroom 3  
3.65 x 4MTR
- ⑤ HALL  
5.55 x 3MTR

IMPORTANT ANY QUESTIONS  
SPEAK TO PETE

① FIT SATIN ALL DIN'S TO 4  
DOORS WHERE CPT → CPT

② KITCHEN + BATHROOMS - RUN  
EXTRA CARPET INTO DEORWAYS  
SO CARPET CAN BE CUT BACK  
WHEN NEW FLOORS DECIDED  
(DISCUSS WITH CUSTOMER)

③ KITCHEN HAS BEEN MADE  
LARGER SINCE MEASURE, SO  
MORE WASTE FROM HALL  
CARPET (SEE CUT PLAN ABOVE)

④ FIT CARPET INTO ALL CUPBOARDS

⑤ FIT CPT INTO FIREPLACES IN  
BEDROOMS 1 + 2


MAINLY WOOD  
SOME STICK S/E  
WHERE SCREED  
LEVELLED

BEFORE STARTING

FLAT 4 ROSTREVOE MANSIONS  
ROSTREVOE RD SW6 SAL

£29519

STEEL  
2 OF 2

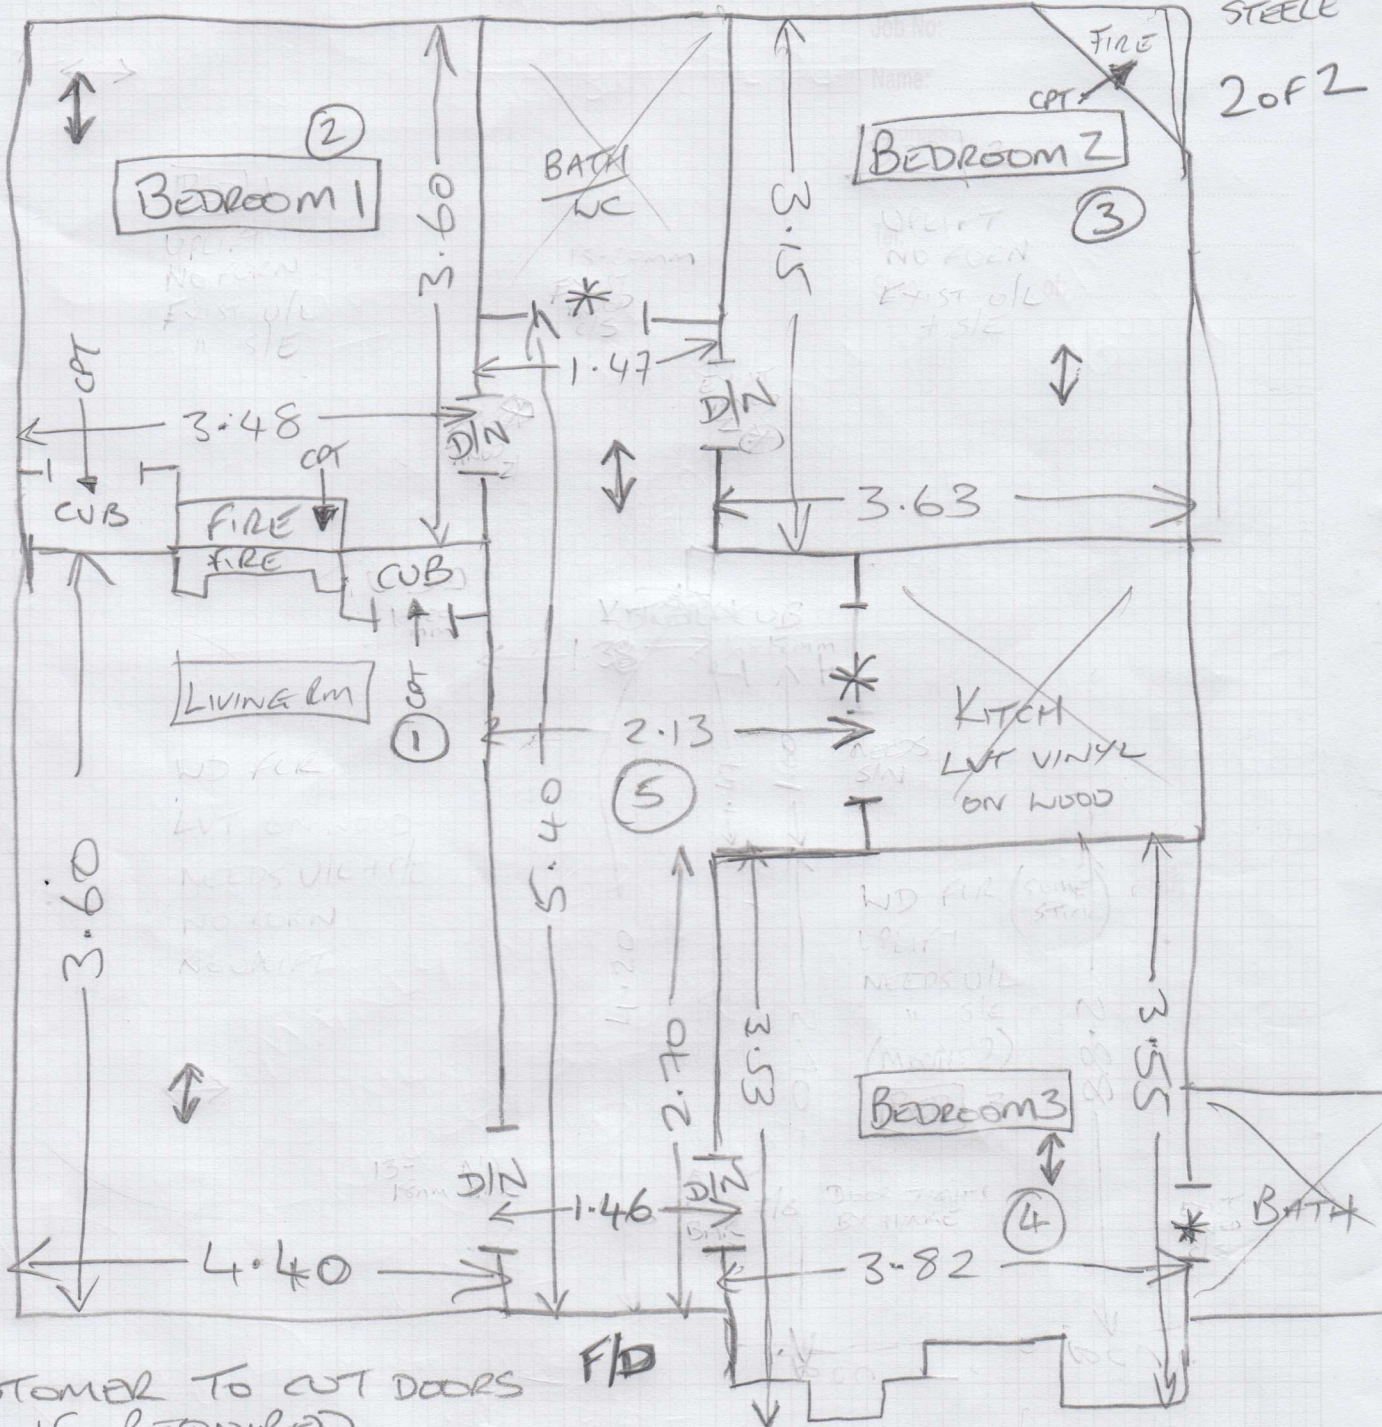

CUSTOMER TO CUT DOORS IF REQUIRED

\* DOOR THRESHOLD

(NOT TO SCALE)

- ① LIVING ROOM 3.70 x 5mtr
- ② BEDROOM 1 3.70 x 4mtr
- ③ BEDROOM 2 3.25 x 4mtr
- ④ BEDROOM 3 3.65 x 4mtr
- ⑤ HALL 5.55 x 3mtr

\* = RUN EXTRA CPT. INTO DOORWAY OF KITCHEN + BATHROOMS. WILL BE CUT BACK LATER