


F30198  
18/12/24

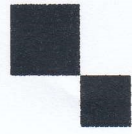

mrcarpet  
DESIGNS FOR FLOORS

301 Munster Road  
London  
SW6 6BJ

Tel Nr: 020 7381 1989

**ROLL BREAKDOWN**

1 of 5

Job No: F30198  
Customer Name: Blake Milton  
Carpet: Ghent  
Colour: GH1-01

Roll Size	25.00	x	5.00m
Hall / <del>Office (2)</del>	5.60	x	5.00m
Lounge	8.10	x	5.00m
Bed (3) / Lounge Filler	3.40	x	5.00m
<del>Main Bed (4)</del>	<del>4.20</del>	<del>x</del>	<del>5.00m</del>
Hall (A)	2.75	x	5.00m
<b>Balance left over</b>	<b>0.95</b>	<b>x</b>	<b>5.00m</b>

L-SHAPE PIECE @ W/HOUSE


-3.40 x 1.20 PIECE @ W/HOUSE

**LEAVE BALANCE AT THE WAREHOUSE**

~~+ EXTRA CUT~~

~~3.95 x 5mtr~~


PHASE (3)  
5mtr

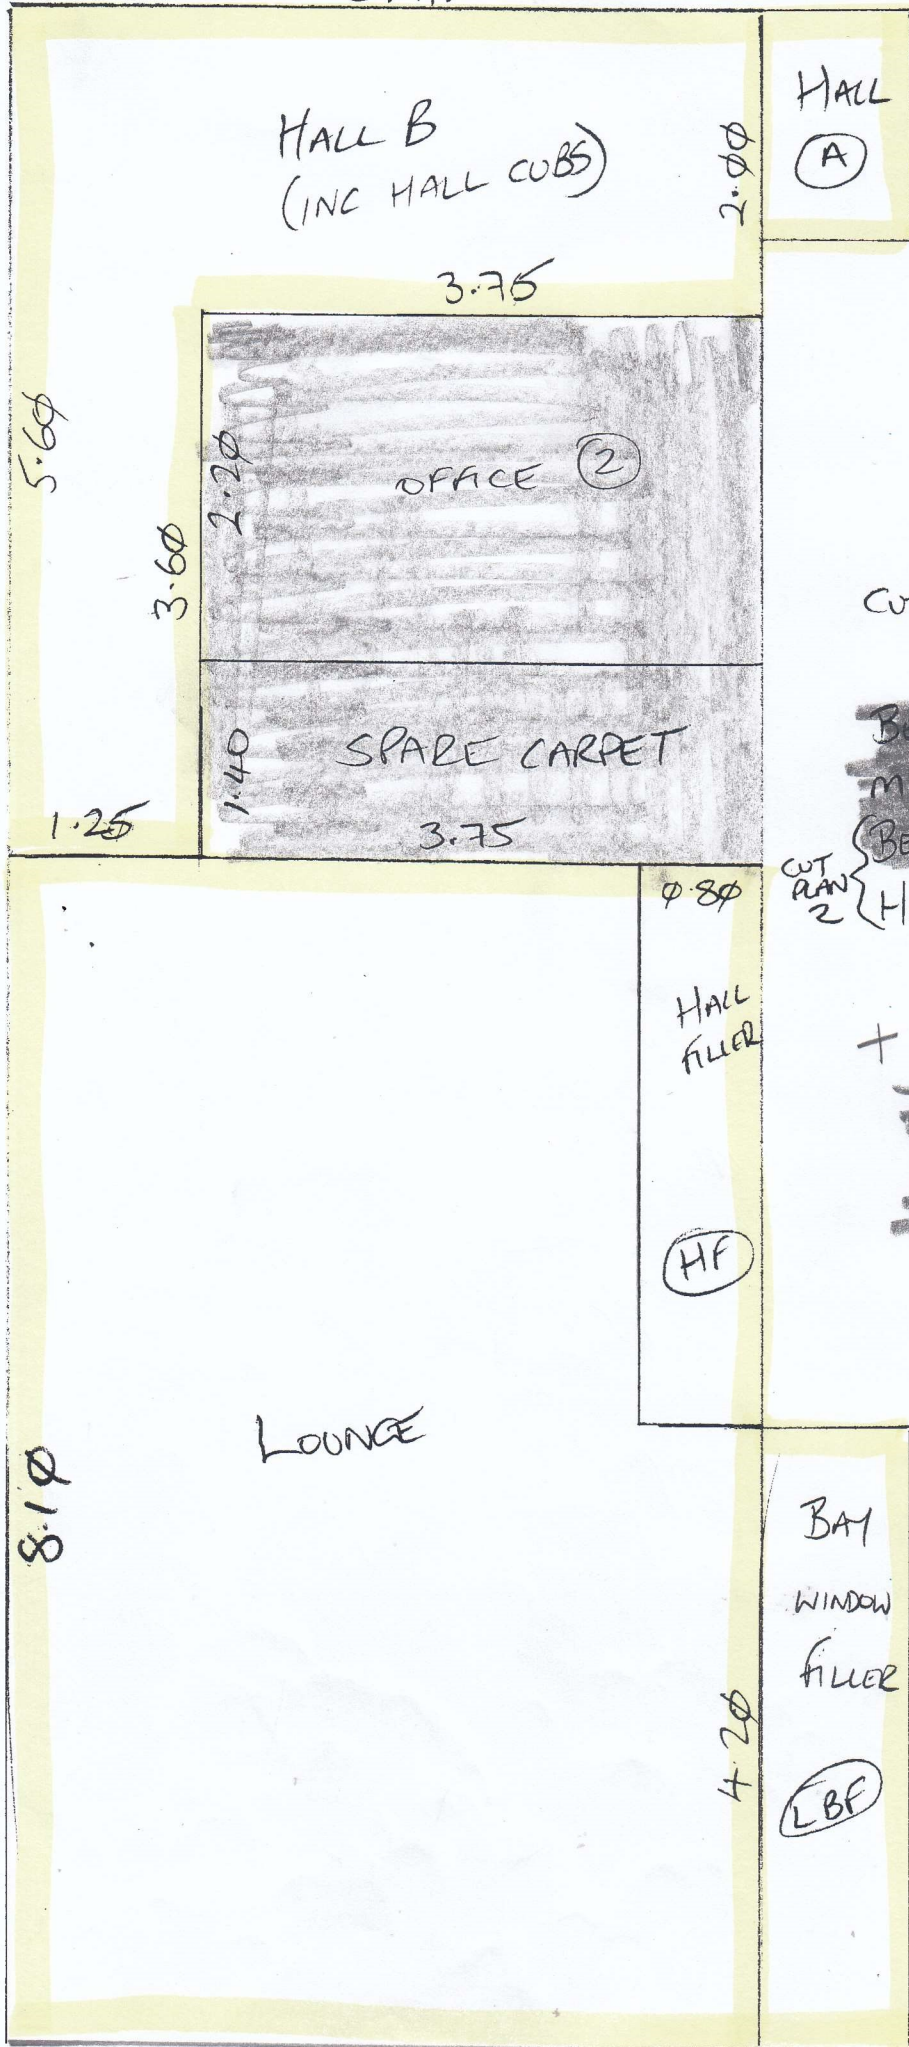

F30198  
BLAKE - MILTON  
2 KEBLE HOUSE  
MANOR FIELDS  
SWIS 3LS  
2 of 5  
GHENT GHL-01


- |                              |       |        |
|------------------------------|-------|--------|
| CUT PLAN 1                   | 5.60  | } x 5m |
| "                            | 8.10  |        |
| BED 1                        | 3.95* |        |
| MAN BED 4                    | 4.20  |        |
| BED 3                        | 3.40  | } x 5m |
| HALL A                       | 2.75  |        |
| <u>28.00</u>                 |       |        |
| + 3.40 x 1.20 (FROM PHASE 2) |       |        |
| ① 1 x 2.5mtr roll            |       |        |
| ② 1 x 3.95mtr                |       |        |

5mtr

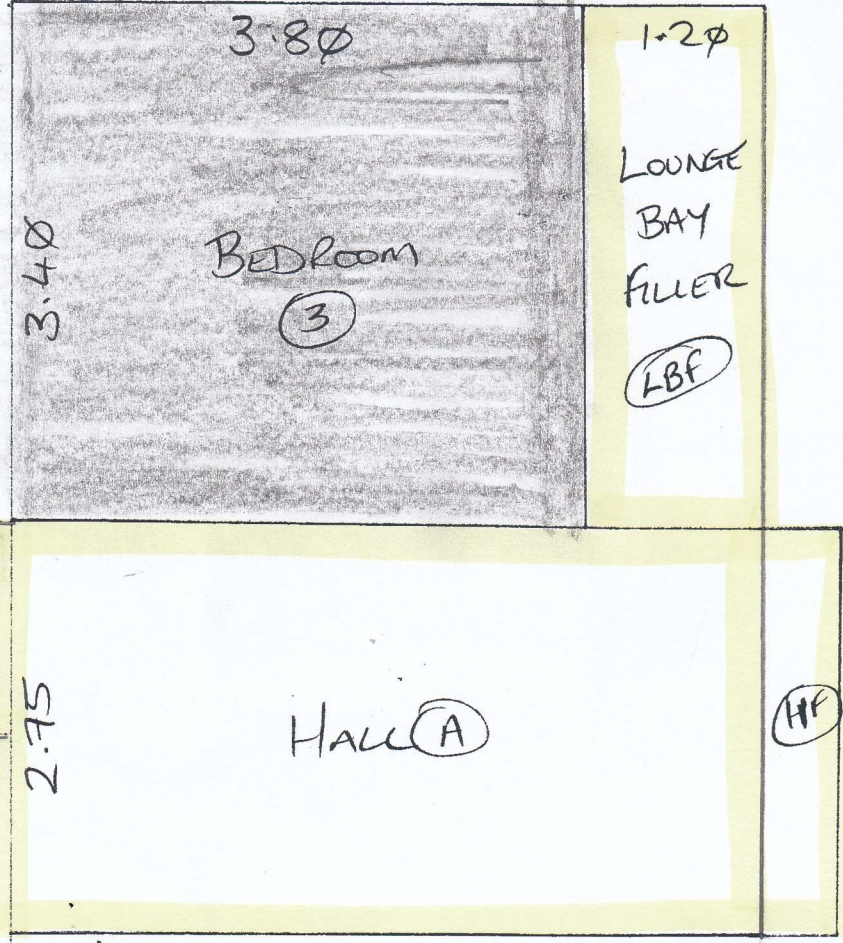

F30198  
BLAKE - MILTON  
2 KEBLE HOUSE  
MANOR FIELDS  
SWIS 3LS  
3 of 5

F30198  
 BLAKE-MILTON  
 2 KEBLE HOUSE  
 MAJOR FIELDS  
 SWIS 3LS  
 4 of 5

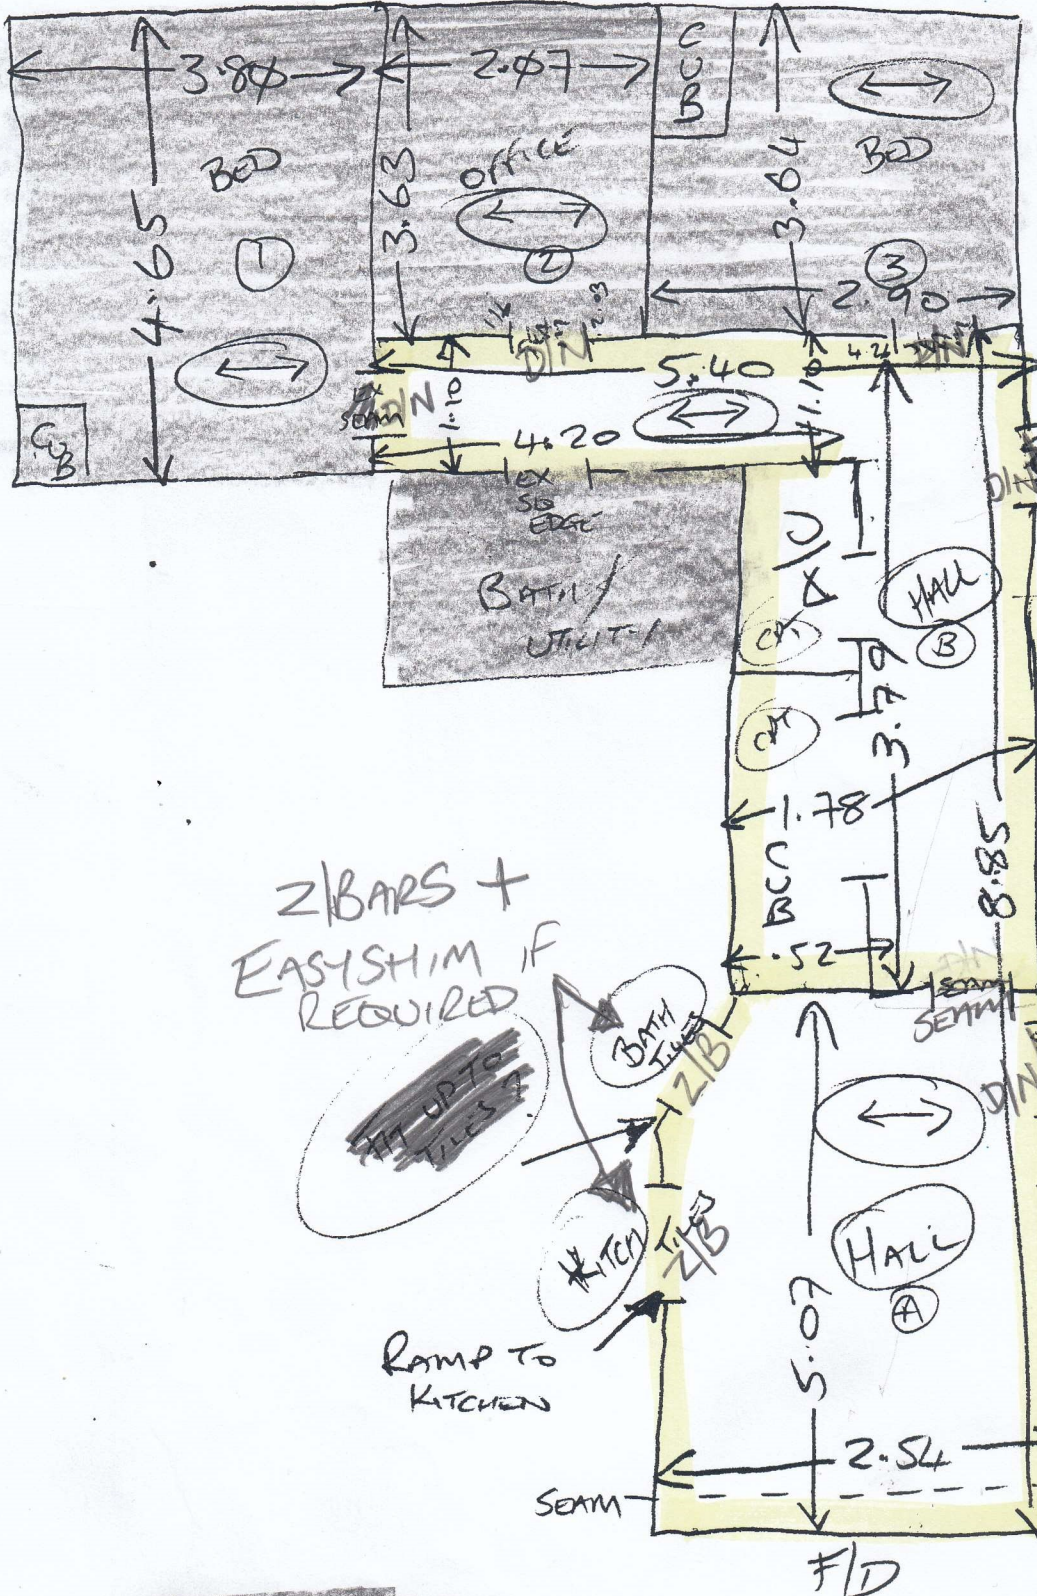

Area: ① Bedroom  
 Floor: Wood / Conc /       
 S/Edge: Existing / Reqd / NA  
 U/lay: Existing / Reqd / NA  
 Uplift: Yes / No / NA  
 Furn: Yes / No / NA  
 Door: OK / Needs Cutting / Poss  
 UFH: ~~Yes~~ / No / ~~NA~~  
 Notes:

Area: ② office  
 Floor: Wood / Conc /       
 S/Edge: Existing / Reqd / NA  
 U/lay: Existing / Reqd / NA  
 Uplift: Yes / No / NA  
 Furn: Yes / No / NA  
 Door: OK / Needs Cutting  
 UFH: Yes / No / NA  
 Notes:

Area: ③ Bedroom  
 Floor: Wood / Conc /       
 S/Edge: Existing / Reqd / NA  
 U/lay: Existing / Reqd / NA  
 Uplift: Yes / No / NA  
 Furn: Yes / No / NA  
 Door: ~~OK~~ / Needs Cutting  
 UFH: ~~Yes~~ / No / ~~NA~~  
 Notes:

Area: Hall  
 Floor: Wood / Conc /       
 S/Edge: Existing / Reqd / NA  
 U/lay: Existing / Reqd / NA  
 Uplift: Yes / No / NA  
 Furn: Yes / No / NA  
 Door: OK / Needs Cutting  
 UFH: ~~Yes~~ / No / ~~NA~~  
 Notes:

Area:   
 Floor: Wood / Conc /       
 S/Edge: Existing / Reqd / NA  
 U/lay: Existing / Reqd / NA  
 Uplift: Yes / No / NA  
 Furn: Yes / No / NA  
 Door: OK / Needs Cutting  
 UFH: Yes / No / NA  
 Notes:

Z/BARS +  
 EASYSHIM IF  
 REQUIRED

UP TO  
 TILES

RAMP TO  
 KITCHEN

PLENTY OF  
 FURNITURE IN  
 ALL AREAS


2 VISITS MINIMUM

EXIST  
 BRASS  
 SIN  
 (SWAP TO  
 DIN)

CABLES  
 QUADRANT  
 IN HALL

CURRENTLY OK

F30198  
 BLAKE-MILTON  
 2 KEBLE HOUSE  
 MANOR FIELDS  
 SW15 3LS  
 5 of 5

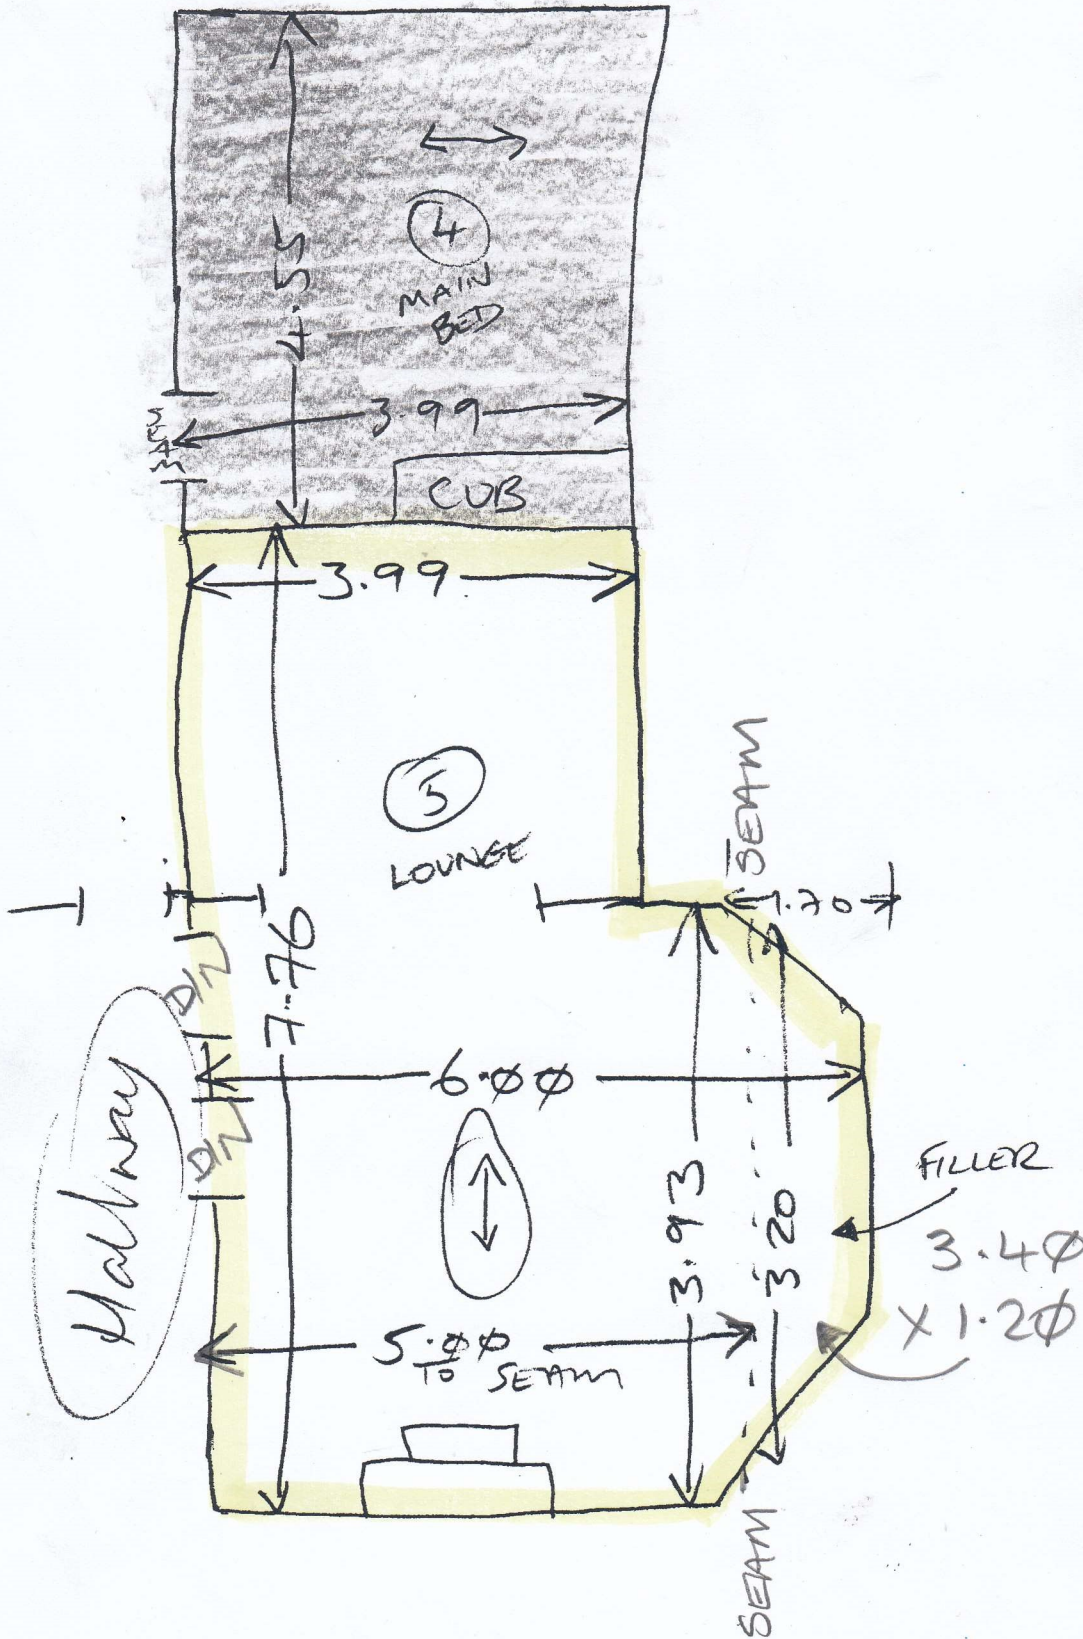

Area: ~~(4) MAIN BED~~  
 Floor: Wood / Conc / ~~---~~  
 S/Edge: Existing / Reqd / ~~NA~~  
 U/lay: Existing / Reqd / ~~NA~~  
 Uplift: Yes / No / ~~NA~~  
 Furn: Yes / No / ~~NA~~  
 Door: ~~OK~~ / Needs Cutting / ~~Pass~~  
 UFH: Yes / No / ~~NA~~  
 Notes:

Area: ~~(5) LOUNGE~~  
 Floor: Wood / Conc / ~~---~~  
 S/Edge: Existing / Reqd / ~~NA~~  
 U/lay: Existing / Reqd / ~~NA~~  
 Uplift: Yes / No / ~~NA~~  
 Furn: Yes / No / ~~NA~~  
 Door: ~~OK~~ / Needs Cutting / ~~N/A~~  
 UFH: Yes / No / ~~NA~~  
 Notes:

Area: ~~---~~  
 Floor: Wood / Conc / ~~---~~  
 S/Edge: Existing / Reqd / ~~NA~~  
 U/lay: Existing / Reqd / ~~NA~~  
 Uplift: Yes / No / ~~NA~~  
 Furn: Yes / No / ~~NA~~  
 Door: ~~OK~~ / Needs Cutting  
 UFH: Yes / No / ~~NA~~  
 Notes:

Area: ~~---~~  
 Floor: Wood / Conc / ~~---~~  
 S/Edge: Existing / Reqd / ~~NA~~  
 U/lay: Existing / Reqd / ~~NA~~  
 Uplift: Yes / No / ~~NA~~  
 Furn: Yes / No / ~~NA~~  
 Door: ~~OK~~ / Needs Cutting  
 UFH: Yes / No / ~~NA~~  
 Notes:

Area: ~~---~~  
 Floor: Wood / Conc / ~~---~~  
 S/Edge: Existing / Reqd / ~~NA~~  
 U/lay: Existing / Reqd / ~~NA~~  
 Uplift: Yes / No / ~~NA~~  
 Furn: Yes / No / ~~NA~~  
 Door: ~~OK~~ / Needs Cutting  
 UFH: Yes / No / ~~NA~~  
 Notes: