


Grounds Floor

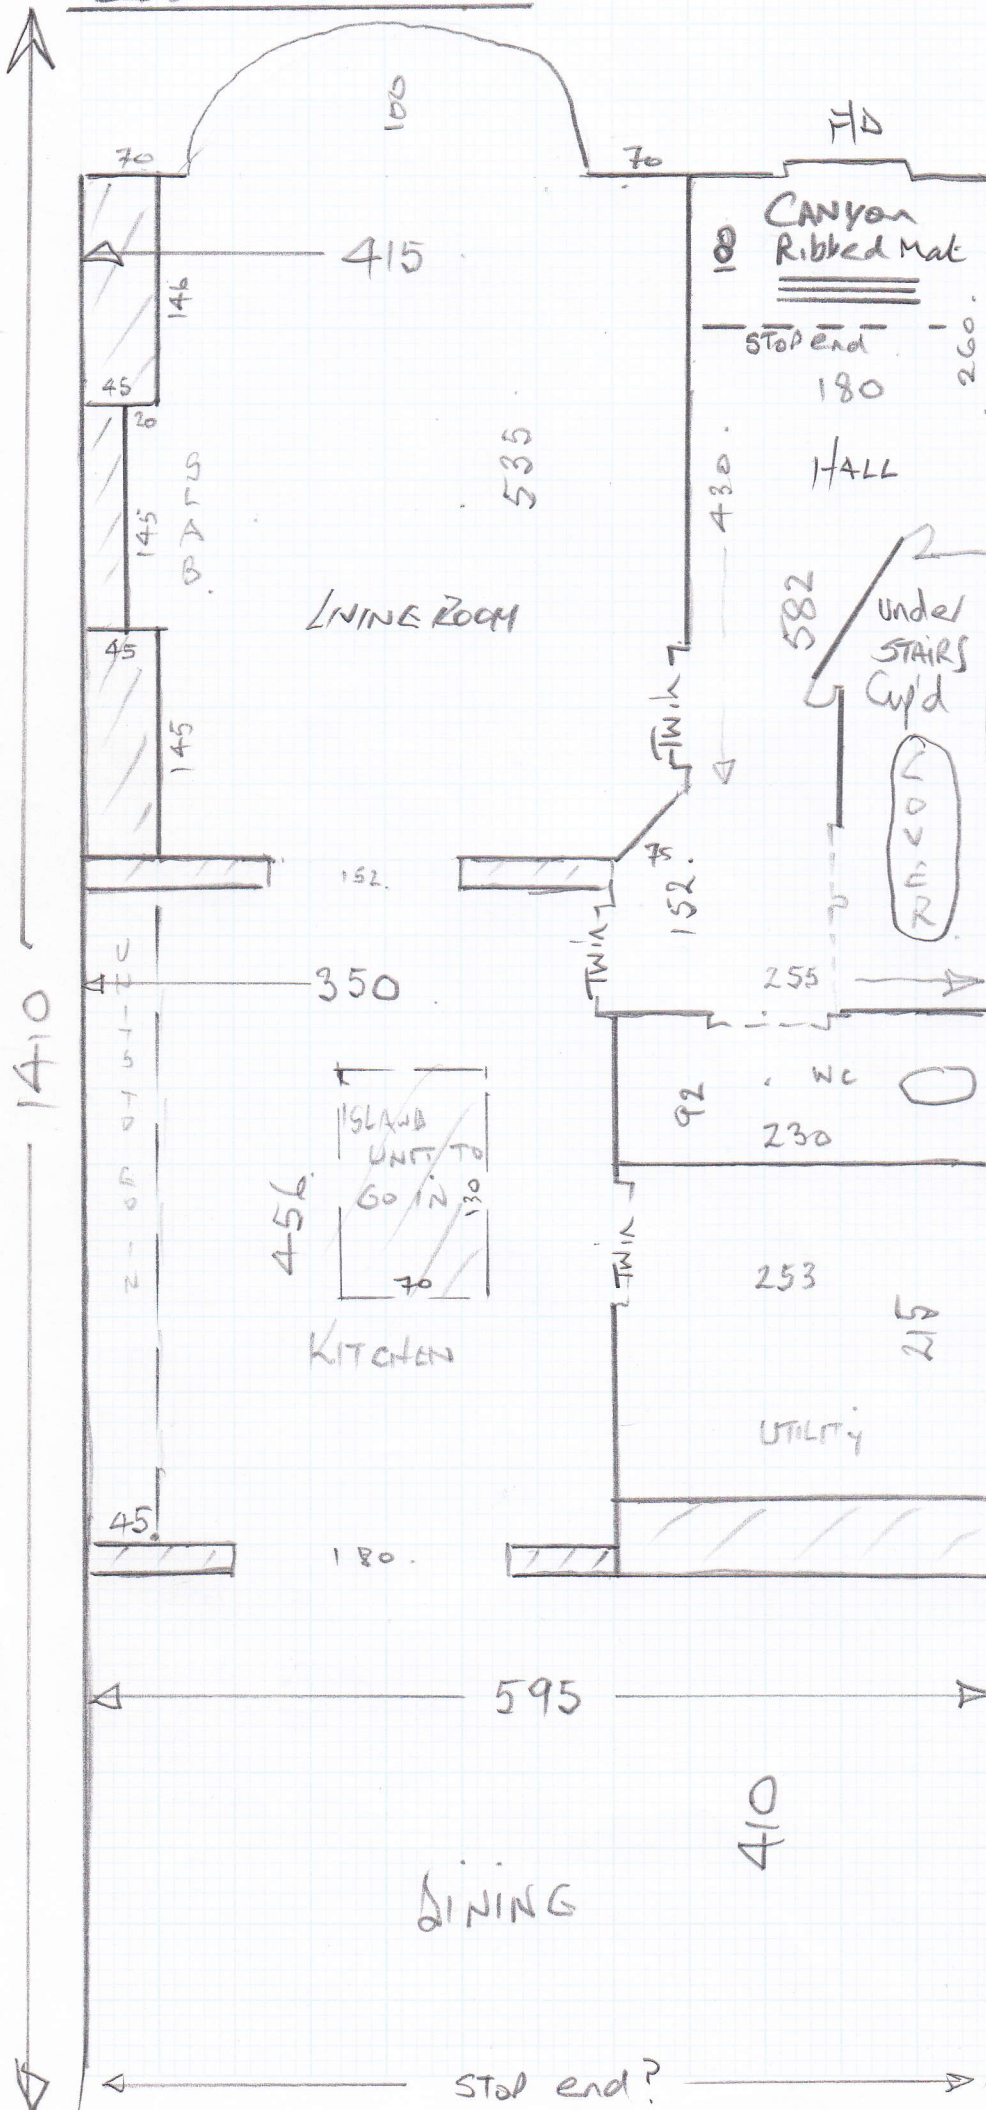

mrcarpets
 P25964
 Clare Gaskin
 Interiors
 Job No:
 Name:
 Address:
 Tel:
 Sheet:

1 of 1

- LIVING ROOM.
- 22.26
- 0.70
- 0.70
- 0.65
- 0.65
- 0.30
- 19.20
- KITCHEN
- 15.96
- 2.05
- 13.91
- DINING
- 24.40
- UTILITY
- 5.44
- WC
- 2.12
- HALL
- 9.82

TOTAL 74.89 NETT

Balterio Tradition
54A Select Walnut

* Agree Plank Direction
 with Clare Gaskin