


* Cut out fault in carpet

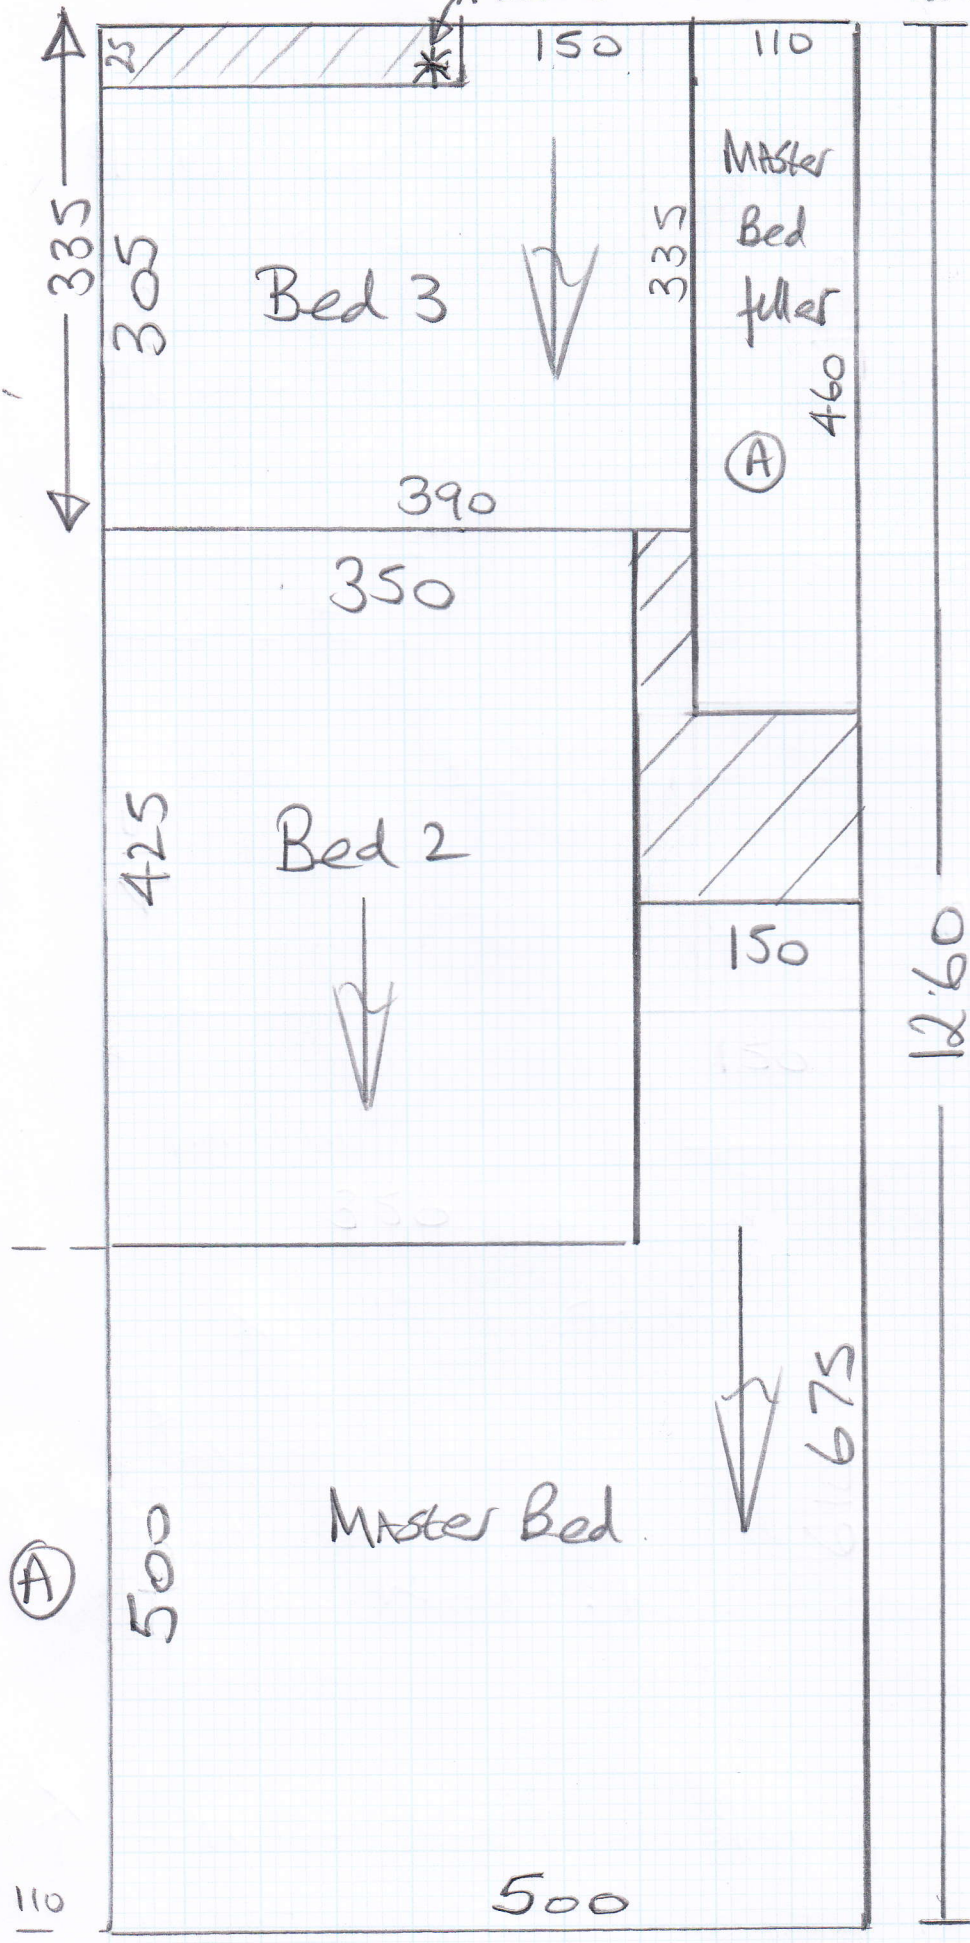

mrcarpet
 P25991
 Job No:
 Name: Delu
 Address:
 Tel:
 Sheet: of:

10/2

Elements Plain
Col. ELPLA-21

Cut Plan 1260x500
 = 63m²

Call Charlie (builder)
 on arrival & he
 will arrange parking
 at rear of Block
 Access via
 Reeves Mews


Charlie
 07976 150334

* There's a fault in the roll, please
 cut to plan above to cut it out

3RD floor flat
Take all materials up the
stairs (Do NOT use Lift)

mrcarpet
Job No: P25991
Name: Dell
Address:
Tel:
Sheet: 2 of 2

Builder Will Sort out parking
at Rear of Block.

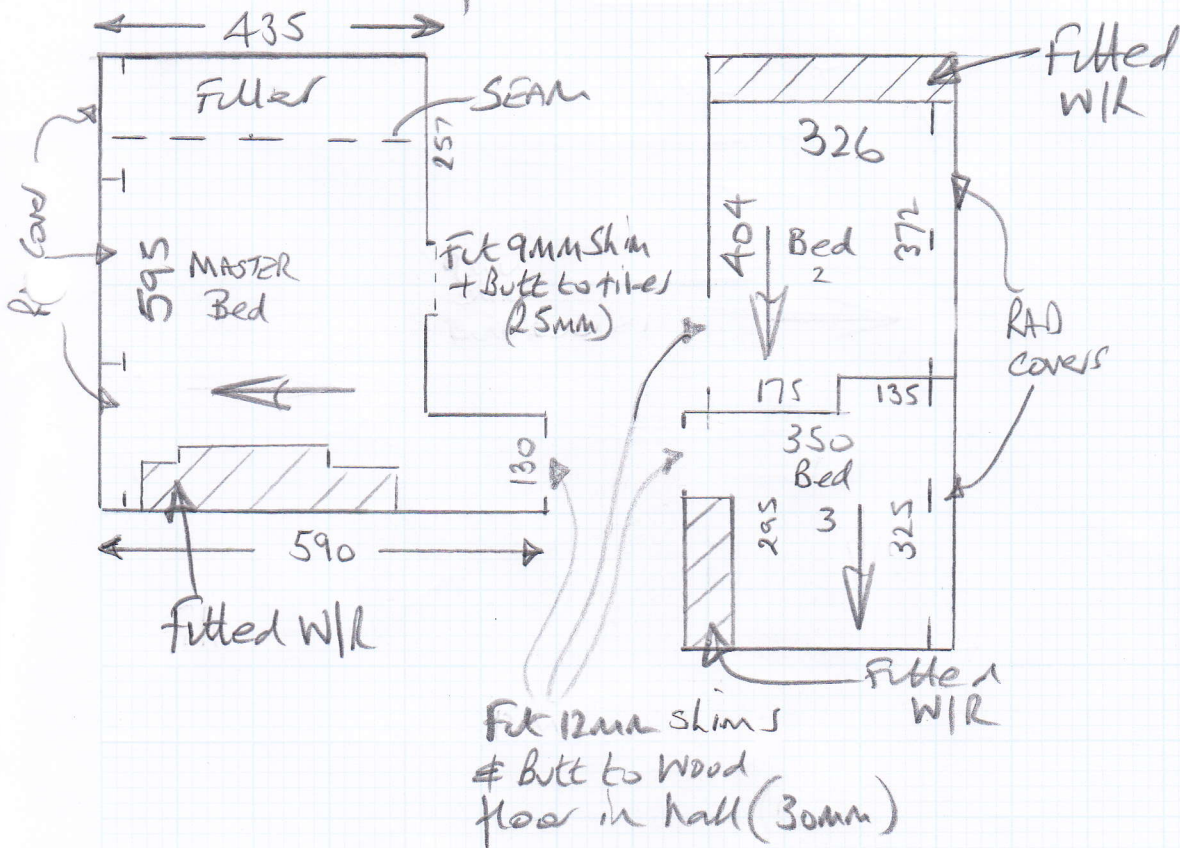

Concrete floors (stick slet/out)

Run carpets as far as possible on
window walls. RAD covers will be fitted
afterwards to hide A/c units etc.

* Low brackets on sliding doors. Will probably
need to stop undercut slightly short
so door brackets don't catch!