

Job No: P26083
Name: LITTLEDALE

Address: (lof 3)

Tel: _____
Sheet: JUBILEE GOLD

MUTED STONE


350 x 500

685 x "

445 x "

1480 x "

(= 74m²)

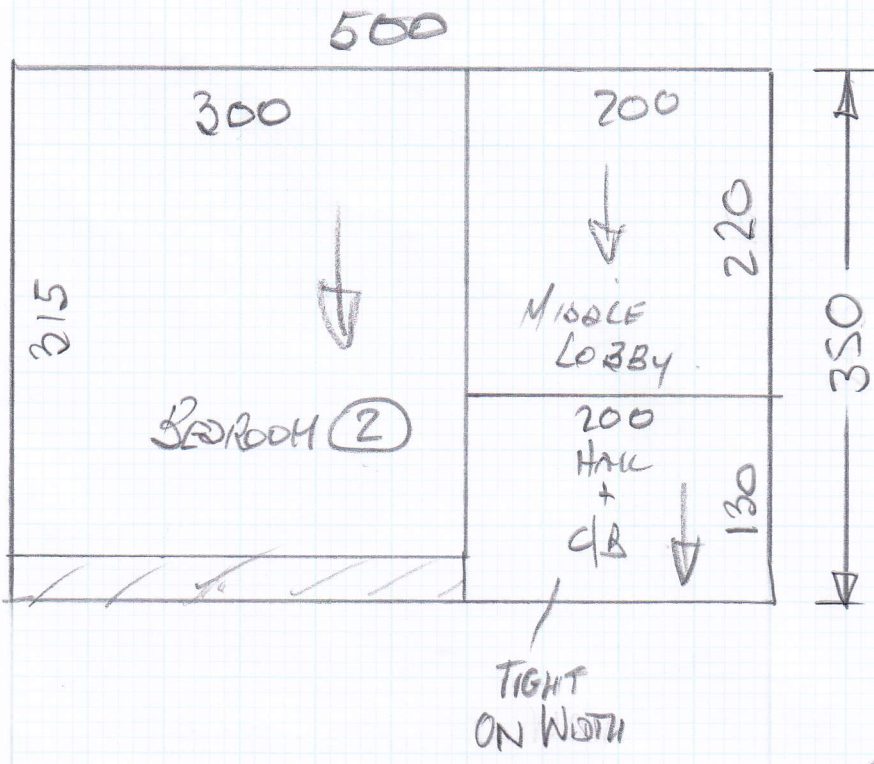


PHASE 1 = UPLIFT & LEAVE MATERIALS OUTSIDE PROPERTY


PHASE 2 = FIT ALL NEW CARPETS

P26083
LITTLEDALE

2 of 3

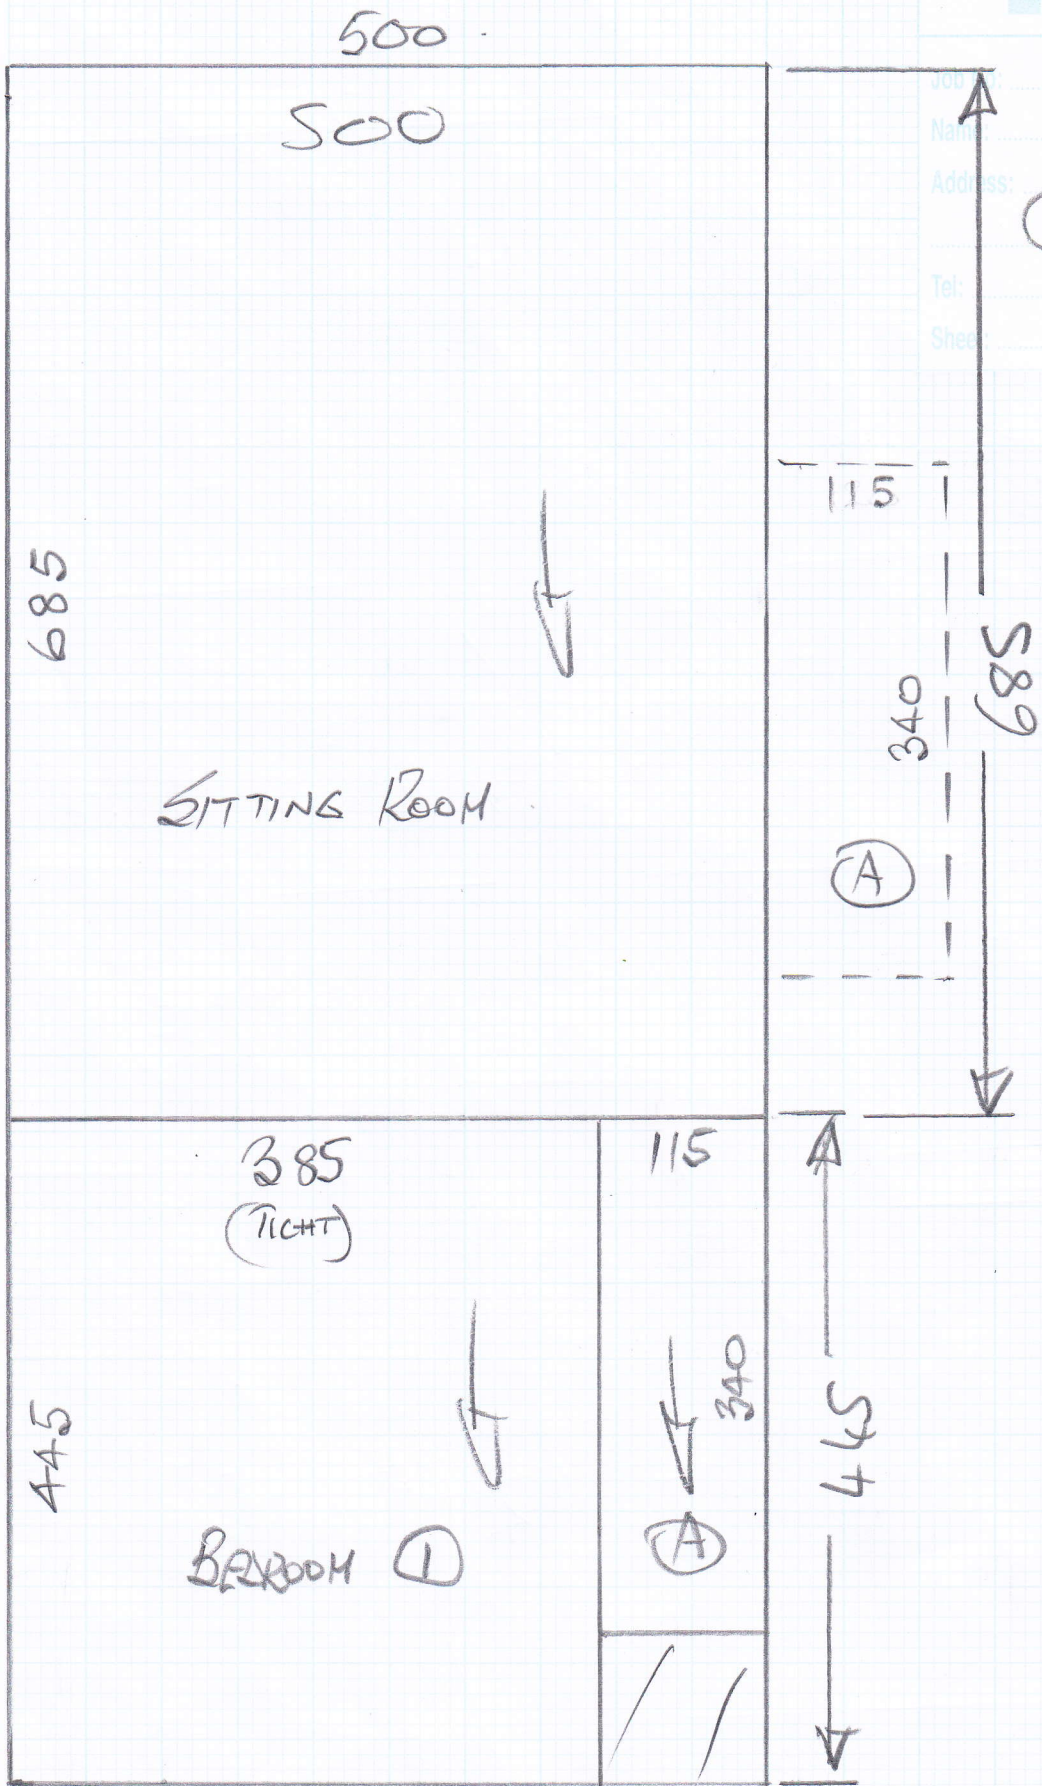

Job No:
Name:
Address:
Tel:
Sheet of:

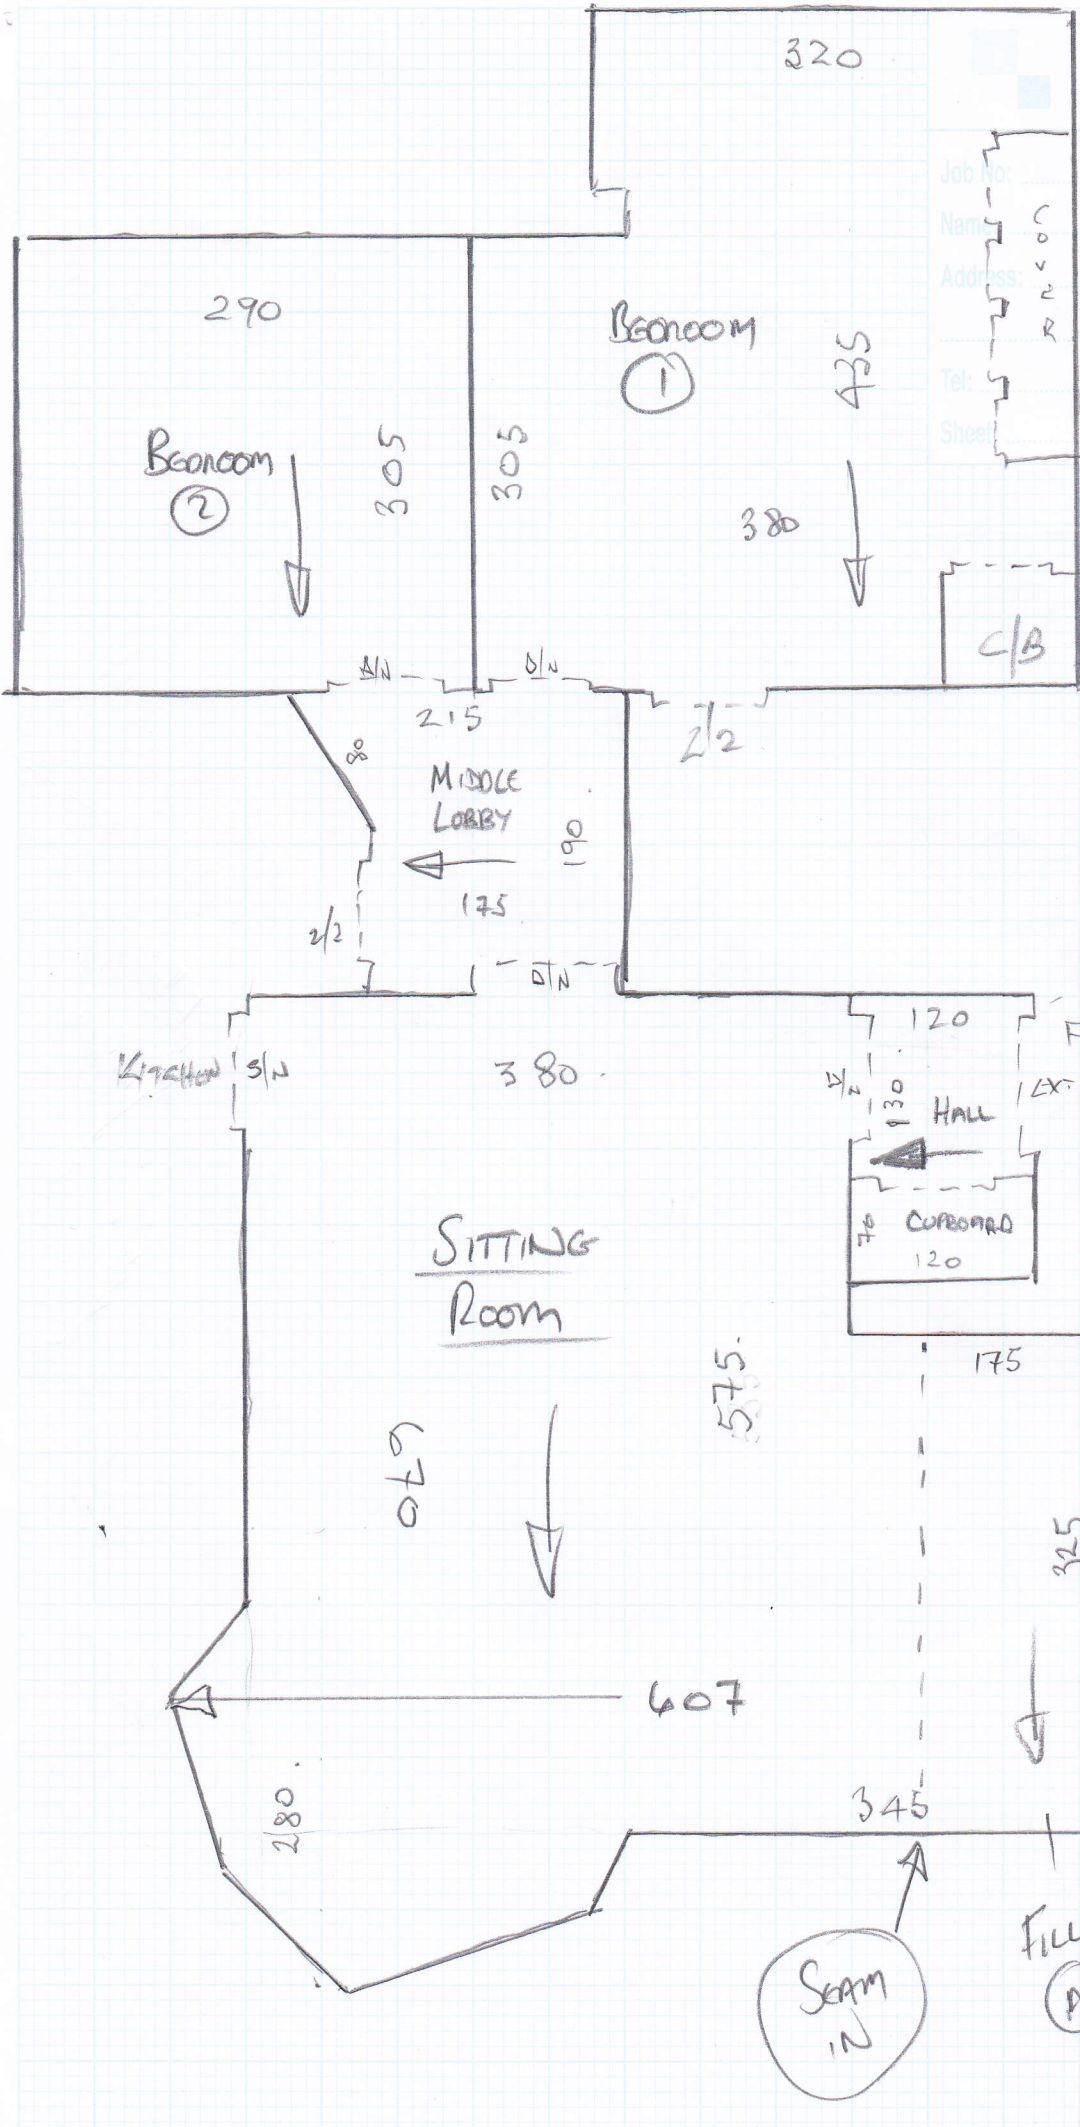

mrcarpet

P26083
LITTLEDALE

3 of 3

Job No:
Name:
Address:
Tel:
Sheet:

of:

C/B

F.D.

EX.

CORRIDOR

FILLER (A)

Seam IN