

mrcarpet

DESIGNS FOR FLOORS

70 Lower Richmond Road

Putney

SW15 1LL

Tel Nr: 020-8789 3133

Fax Nr: 020-8780 2140

ROLL BREAKDOWN

Job No: P26275

Customer Name: Dunlop


Carpet: Natural Loop Rib

Colour: Soya

Roll Size	33.30 x 5.00m
Master Bed	5.35 x 5.00m
Daughter's Bed	4.20 x 5.00m
Cut Plan 1	4.50 x 5.00m
Cut Plan 2	9.45 x 5.00m
Cut Plan 3	9.30 x 5.00m
Balance left over	0.50 x 5.00m

***Please cut the Daughter's Bed
(4.20 x 5.00m) last ***

**Please note that there are two separate 4 metre
wide cuts on this same order.**

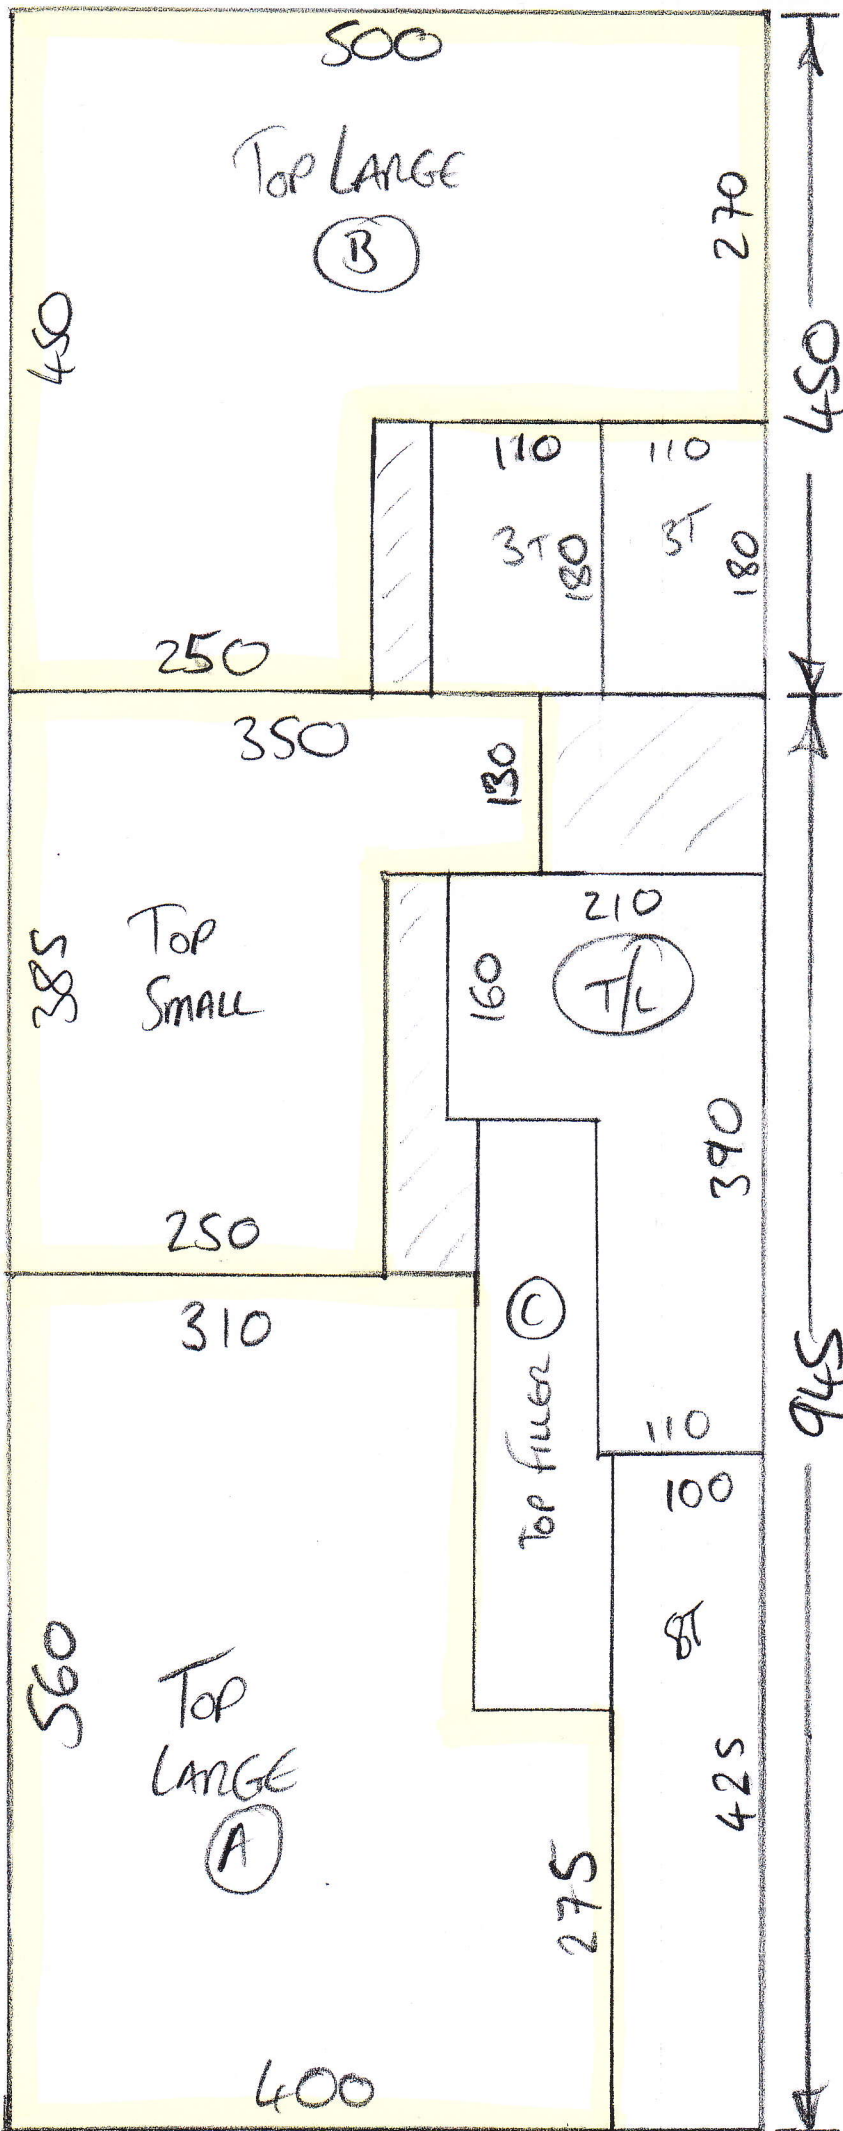

PL6275
DUNLOP

10FS

NATURAL LOOP RIB

- SOYA

MASTER = 535 x 500

DAUGHTER'S = 420 x 500

CUT PLAN 1 = 450 x 500

CUT PLAN 2 = 945 x 500

CUT PLAN 3 = 930 x 500

3280 x 500


SON'S = 345 x 400

REAR = 465 x 400

810 x 400

= 196.4m²

= PLEASE DO
THESE AREAS
FIRST

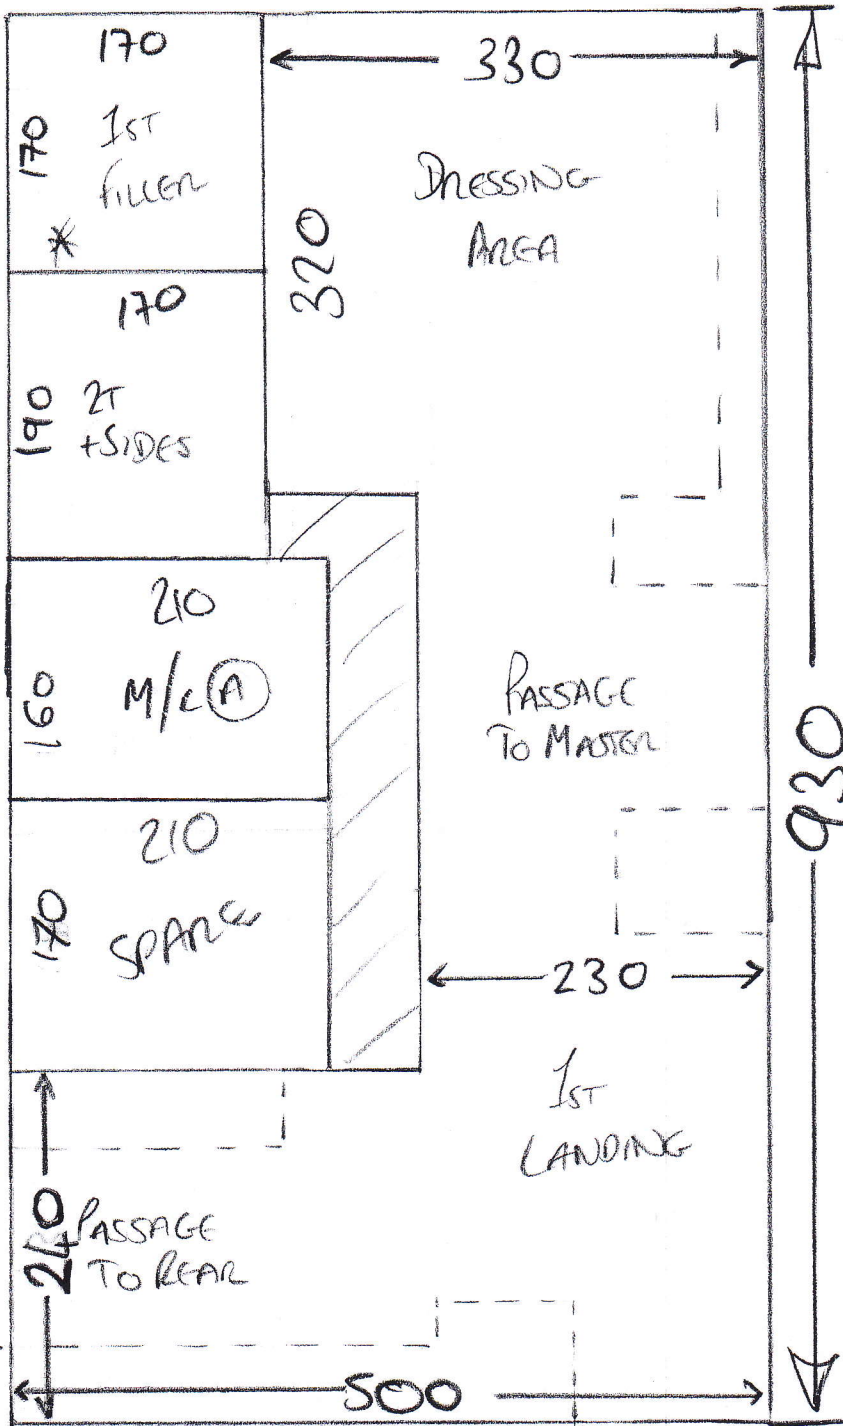


P26275
DUNLOP

(2 of 5)

Top floor

P26275
DUNLOP
30x5

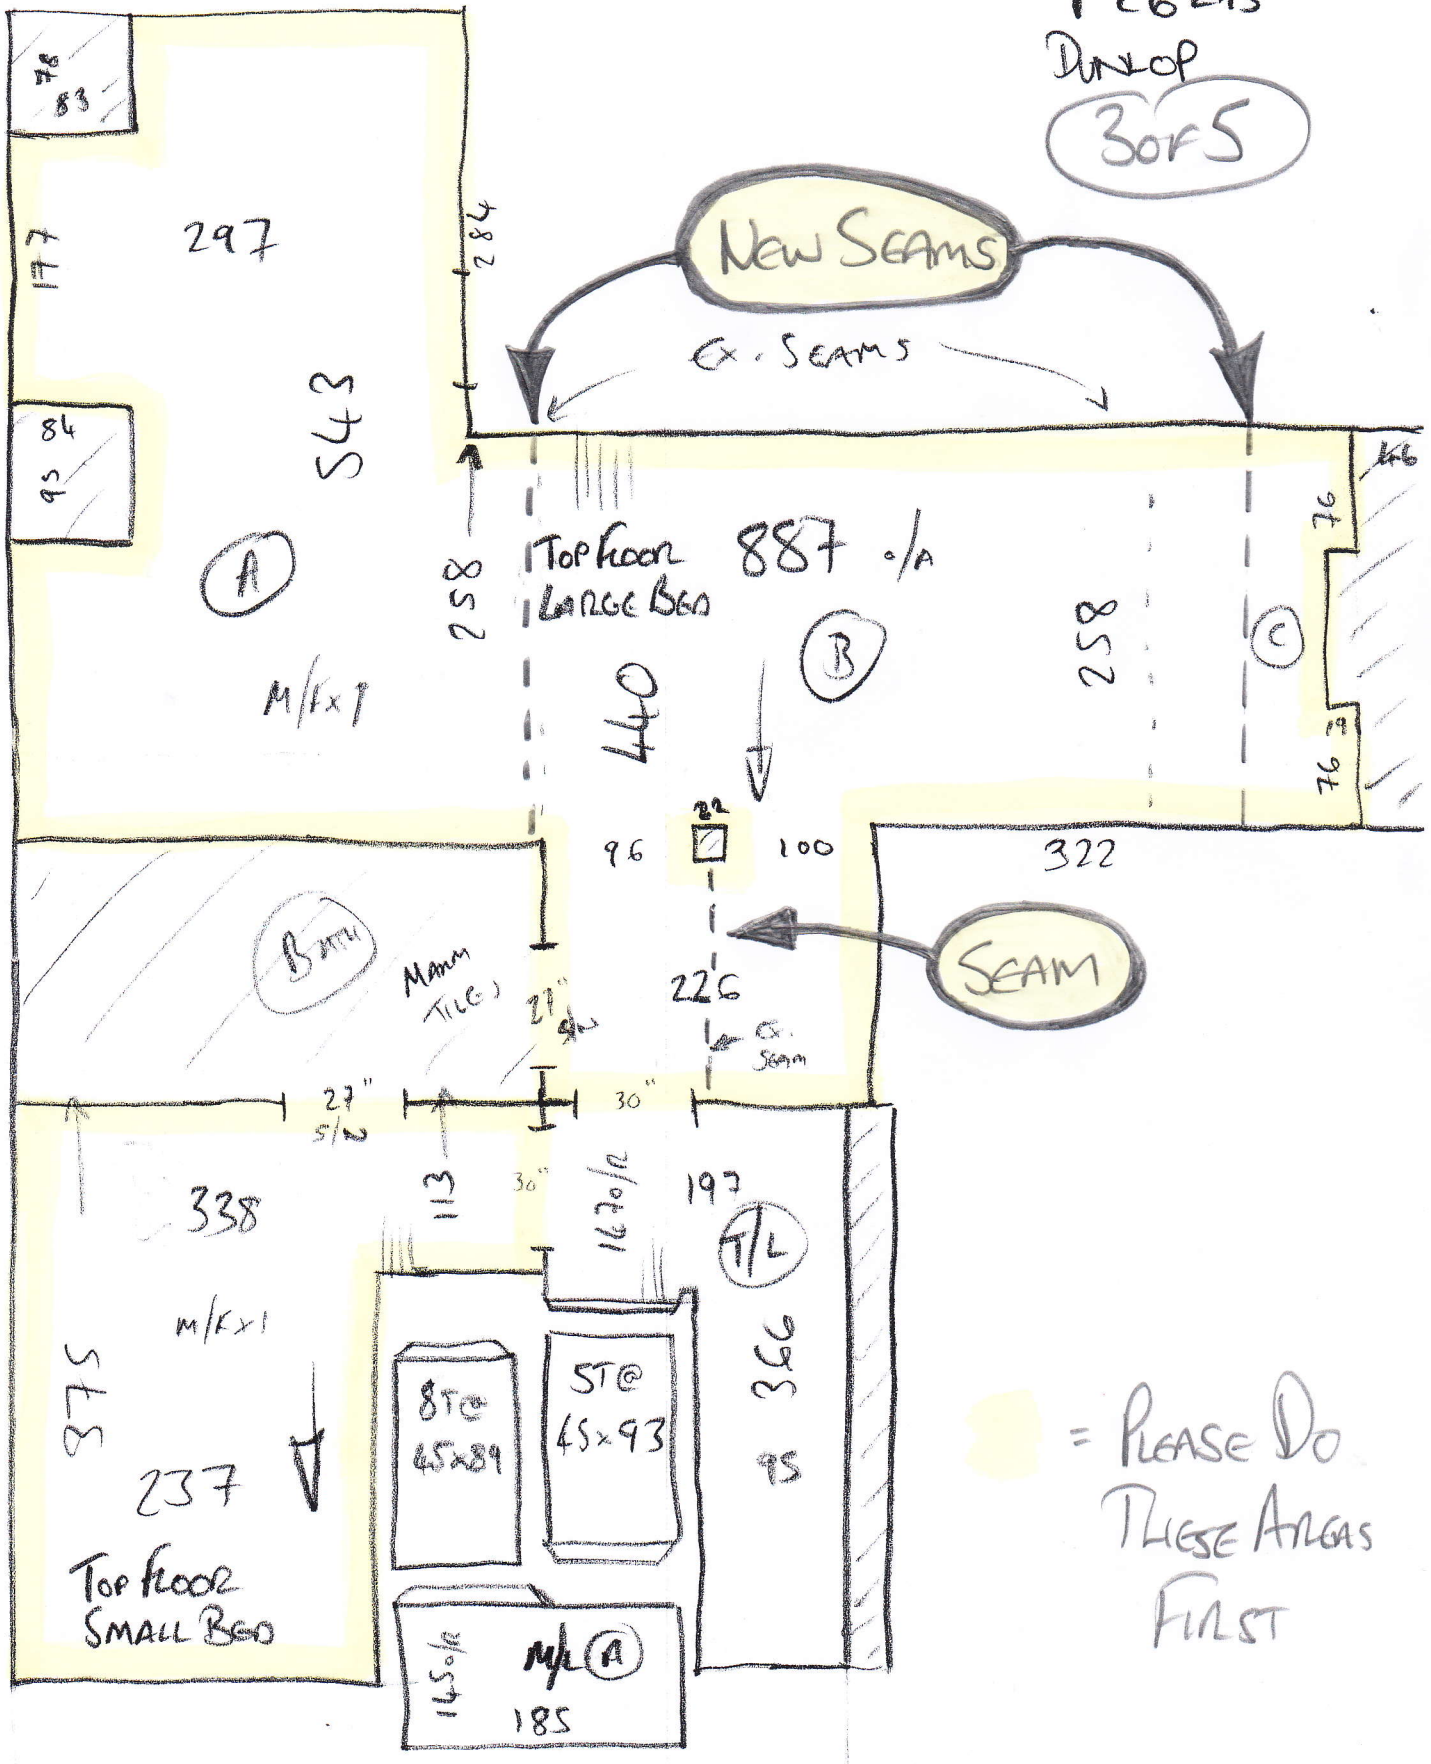


SEAM

= PLEASE DO
THESE AREAS
FIRST


P26275
DUNLOP

40FS

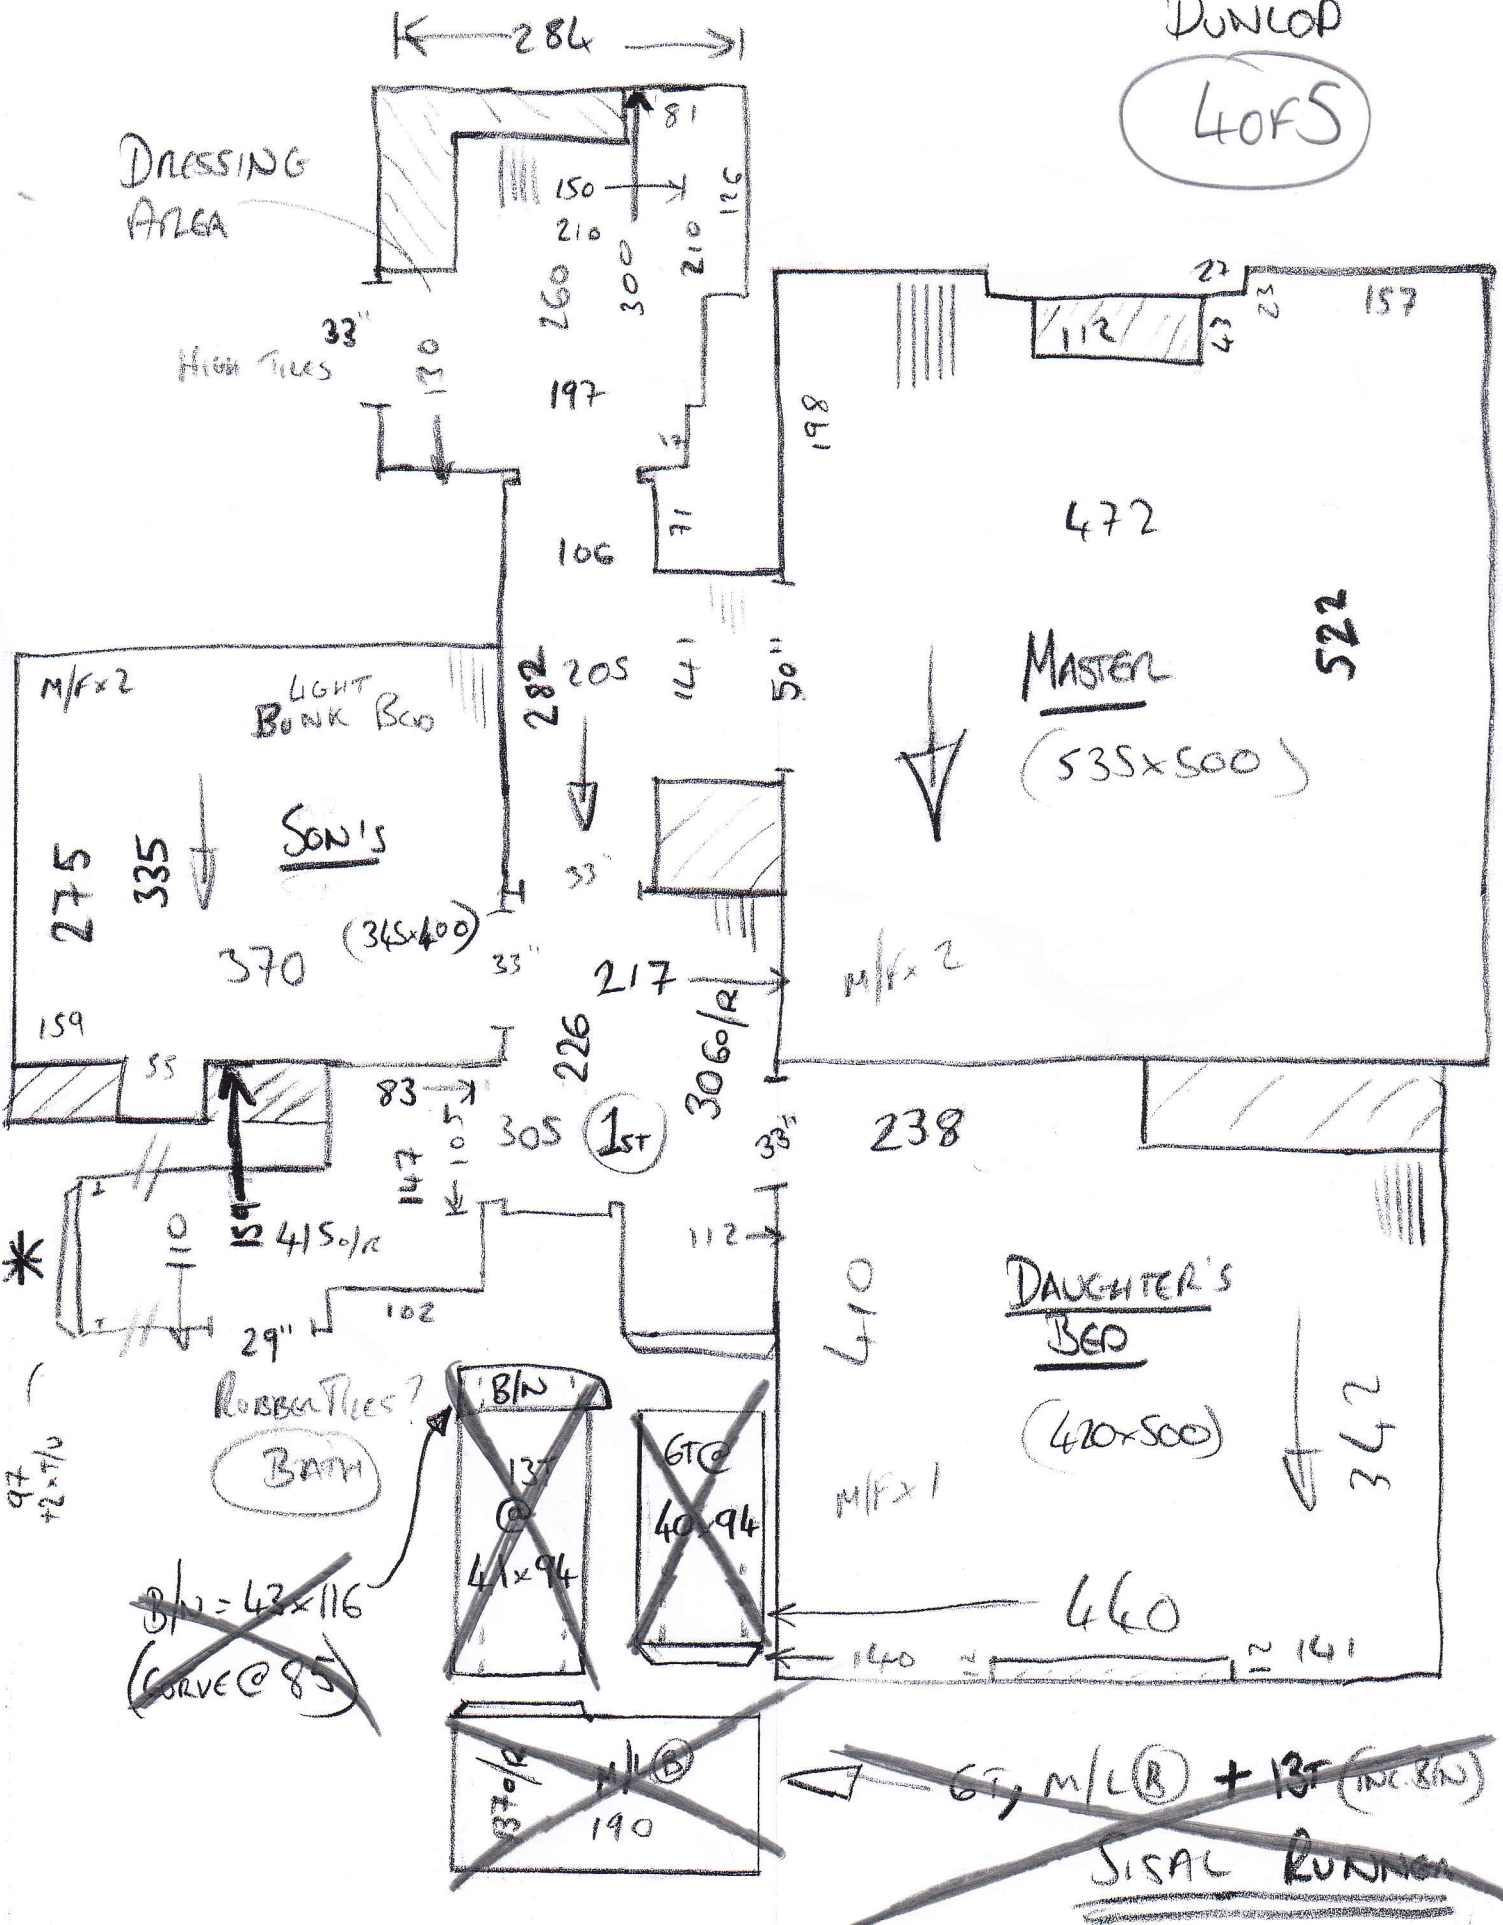

P26275
DUNLOP

50F5

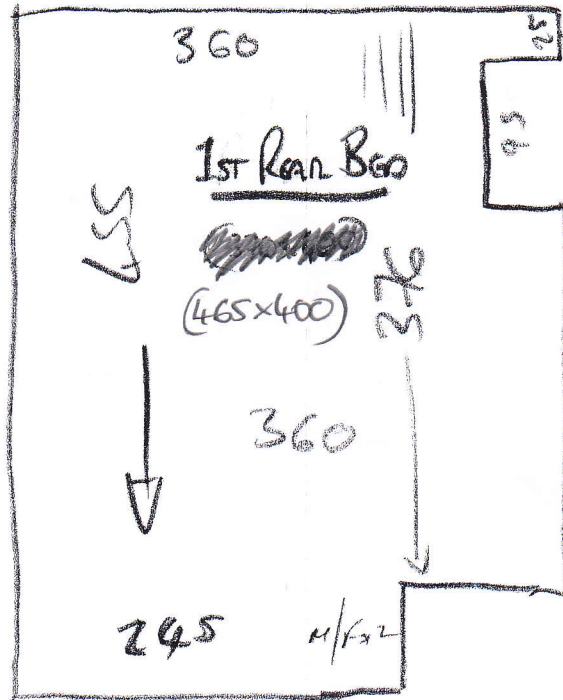

*

SIDES = 30x50



THESE STEPS
TO RUN IN
SAME DIRECTION
AS ROOM
& LANDING