


TOP FLAT

P26352
Southfield Hall
Lot 2

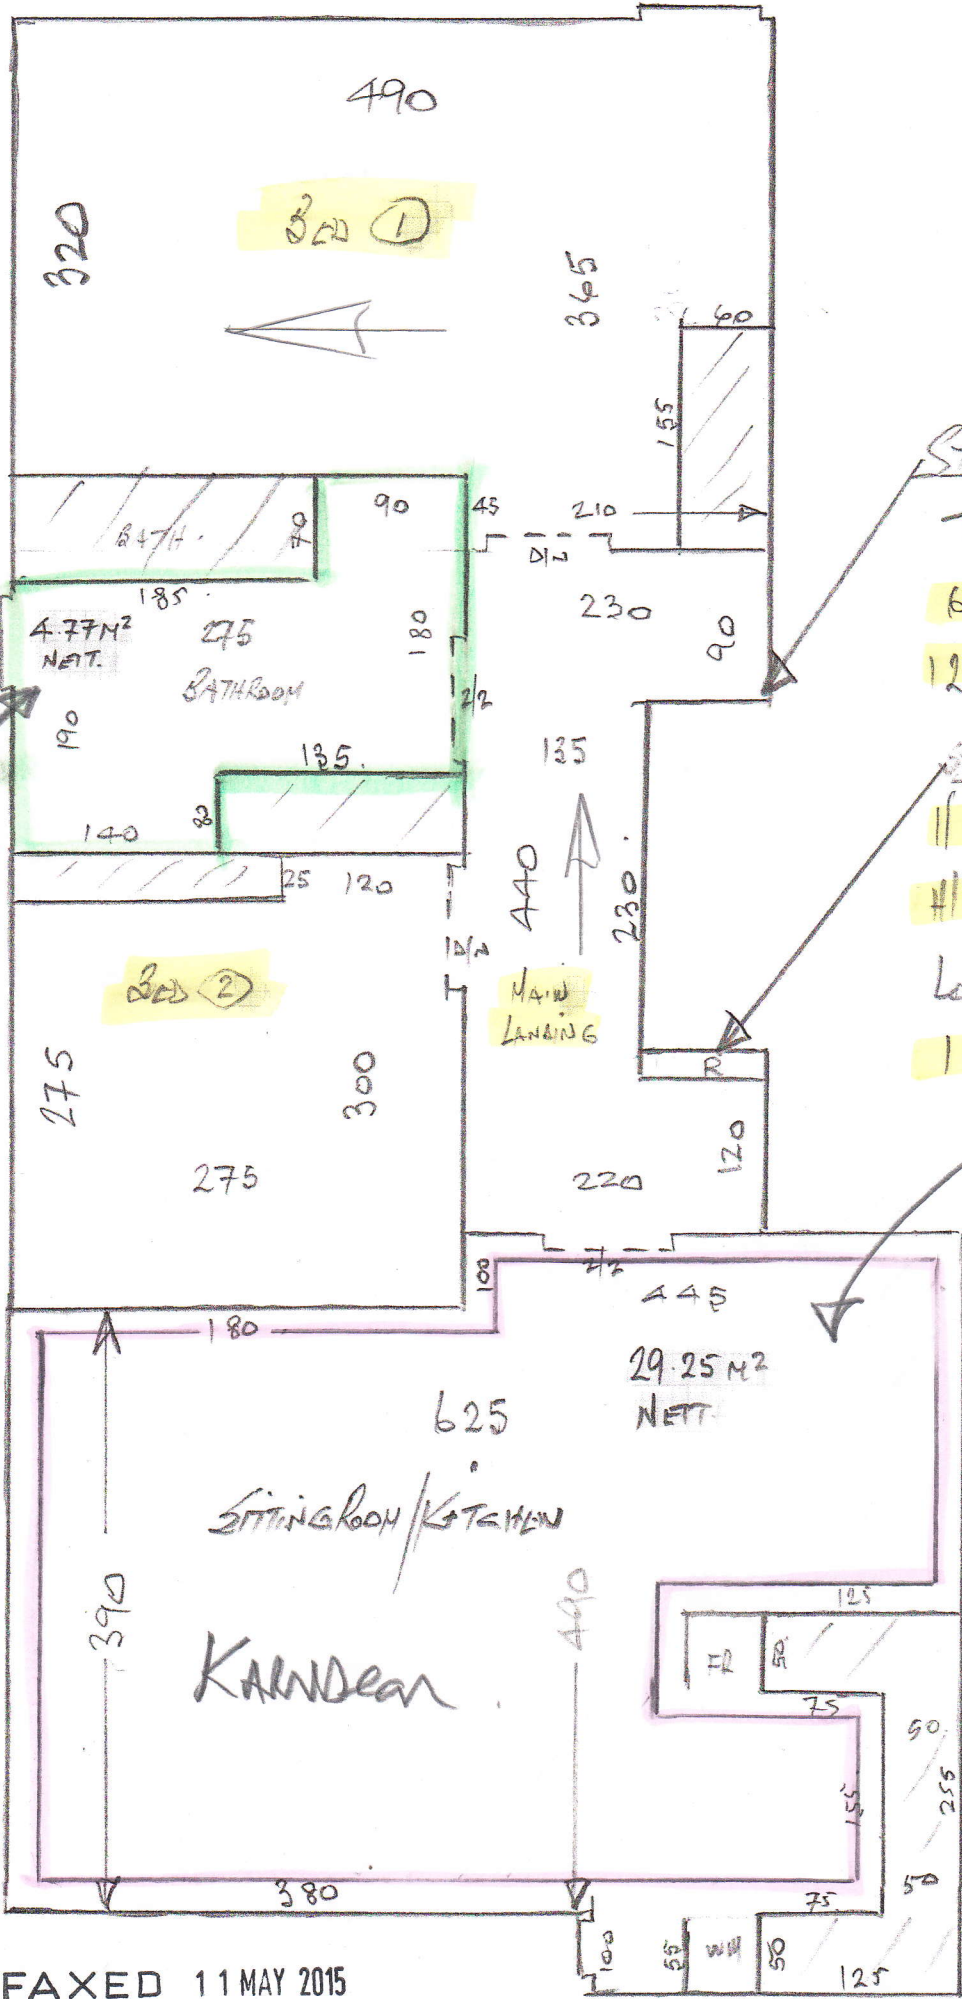

STAIRS TO ROOF T.C.E.

TOP STEP

60 x 95

12 @ 46 x 74

STAIRS TO LOWER FLAT.

11 @ 45 x 79

#/L 120 x 210 ✓

Lobby (OUT TO COMMON S/L)

185 x 90 ✓

*Check Plank

Direction before Laying

24.38
4.45
2.45
31.28
- 0.63
- 0.78
- 0.62
29.25

7.15
- 1.30
- 1.09
4.77