


* SPRAY turn on open edge of all stairs to give neatest possible finish.

mircarpet
 Job No: P26509
 Name: Popham Nurseries
 Address: 5 Kensington Place

Tel: 1013
 Sheet: 01

Vltina Major
Bluebird

Cut Plan ① 430x500
 " " ② 680x500
 1110x500
 = 55.50m²

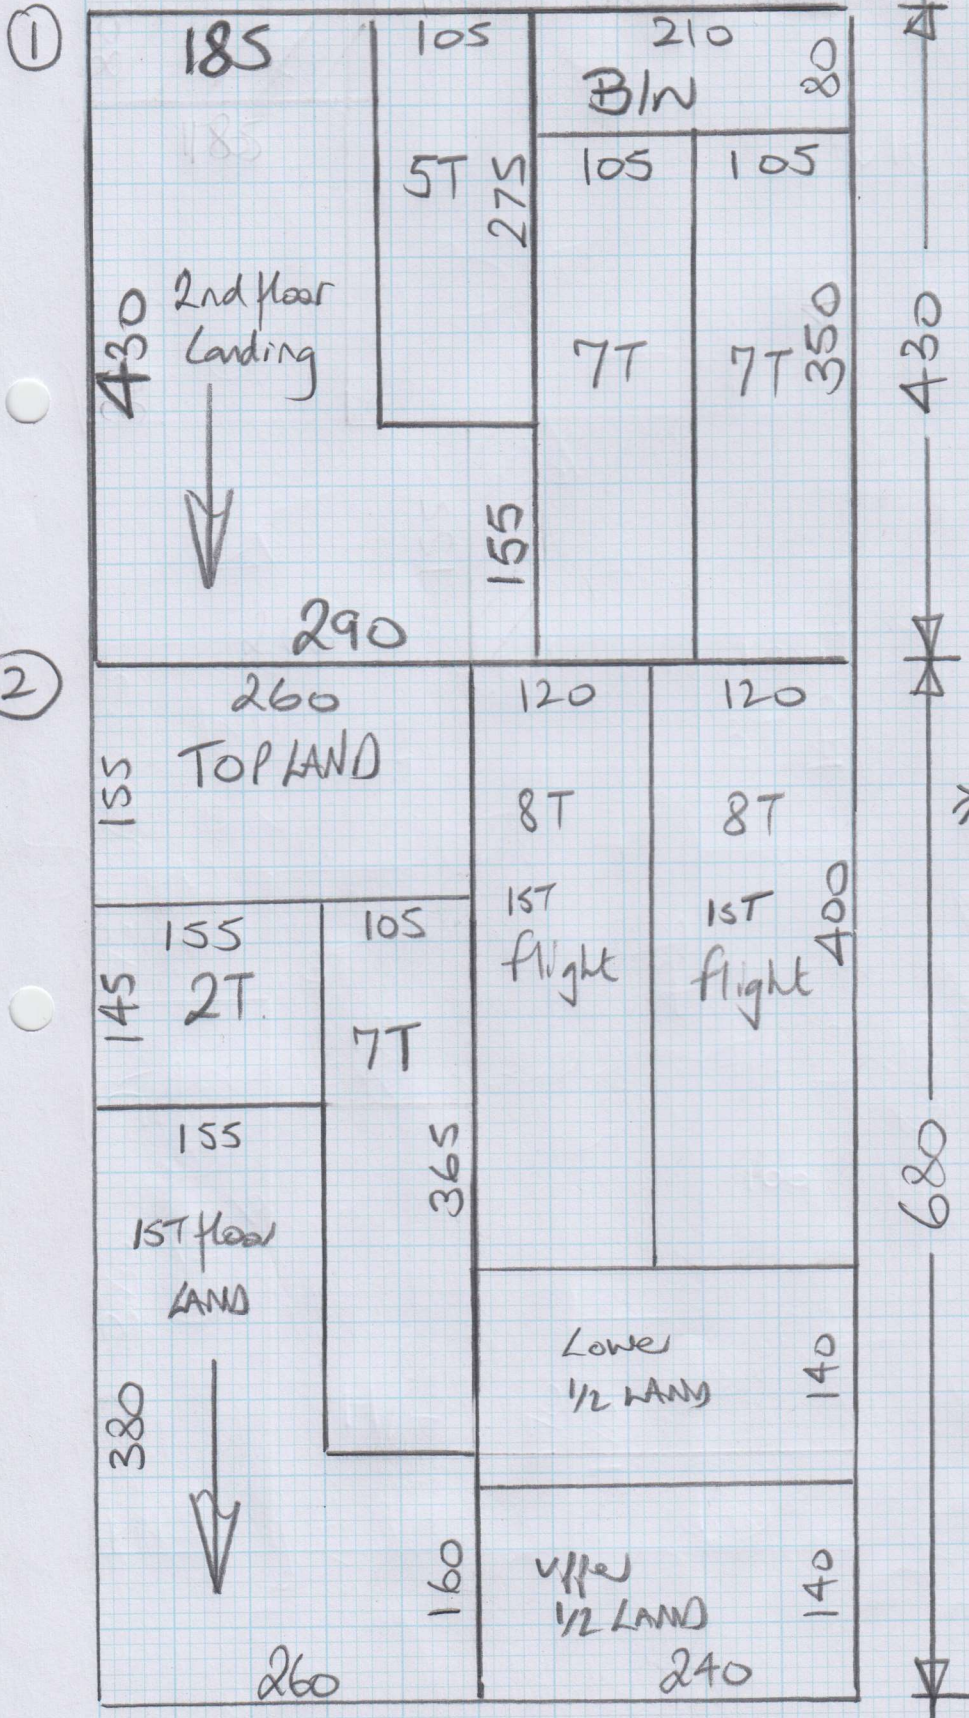




* U/LAY = 48m²
 Take 3 rolls
 ordered in plus
 part roll leftover
 from another job
 (see Dave Lynch)
Coir Matting
Col. NATURAL

Entrance Lobby 430x200

~~E MAILED 28 JUL 2015~~

~~E MAILED 28 JUL 2015~~

mrcarpet
 Job No: P26509
 Name: Poppins Nurseries
 Address: 5 Kensington Place
 Tel:
 Sheet: 2 of 3

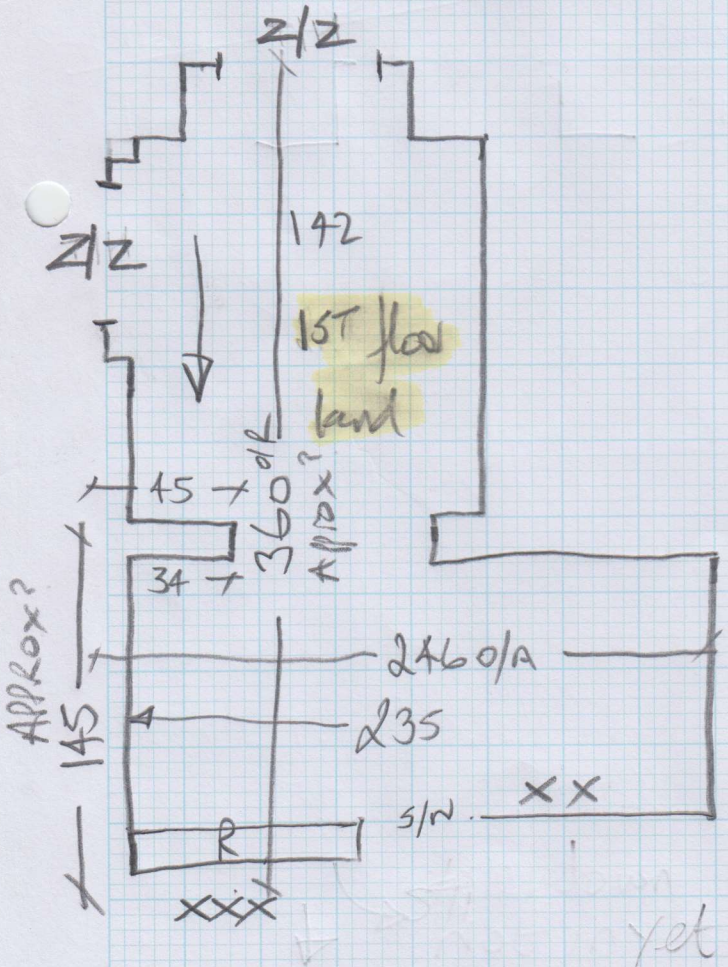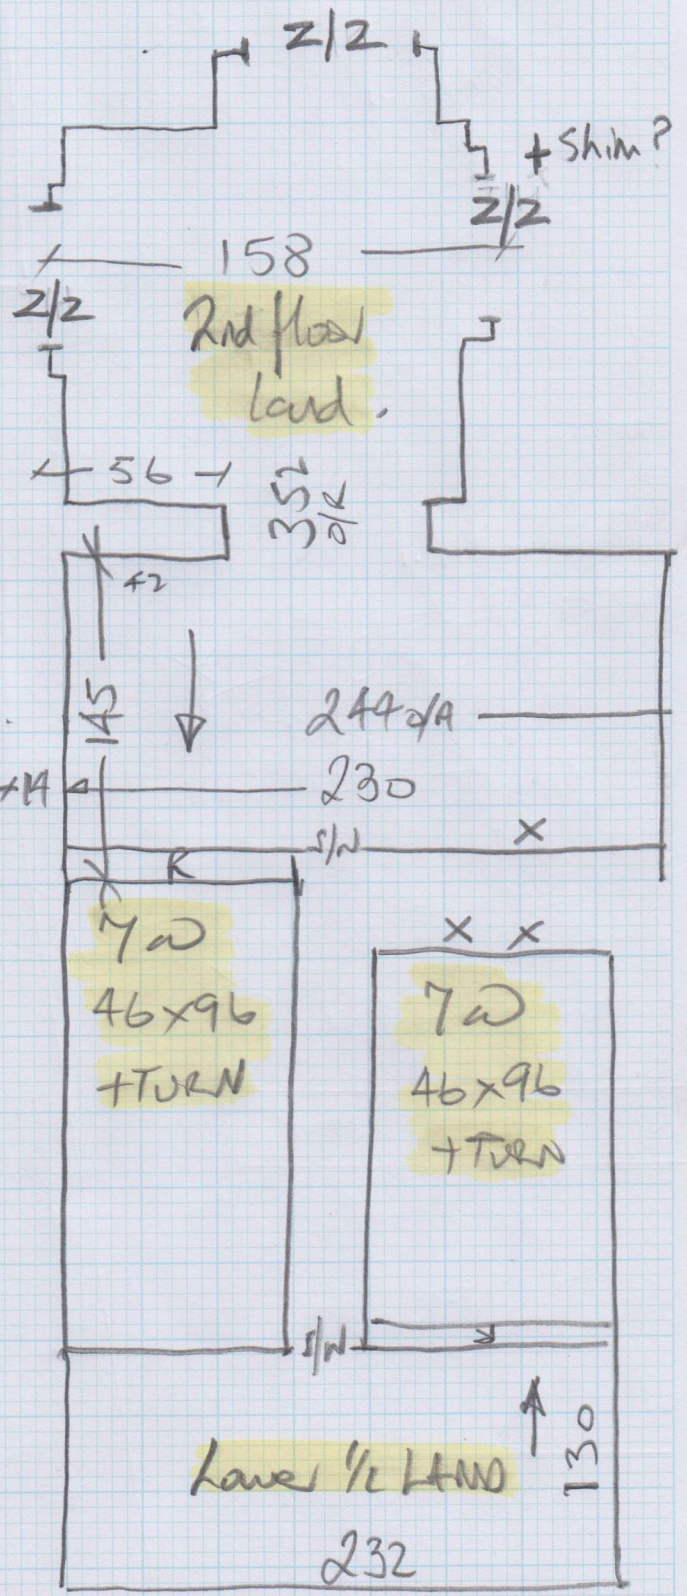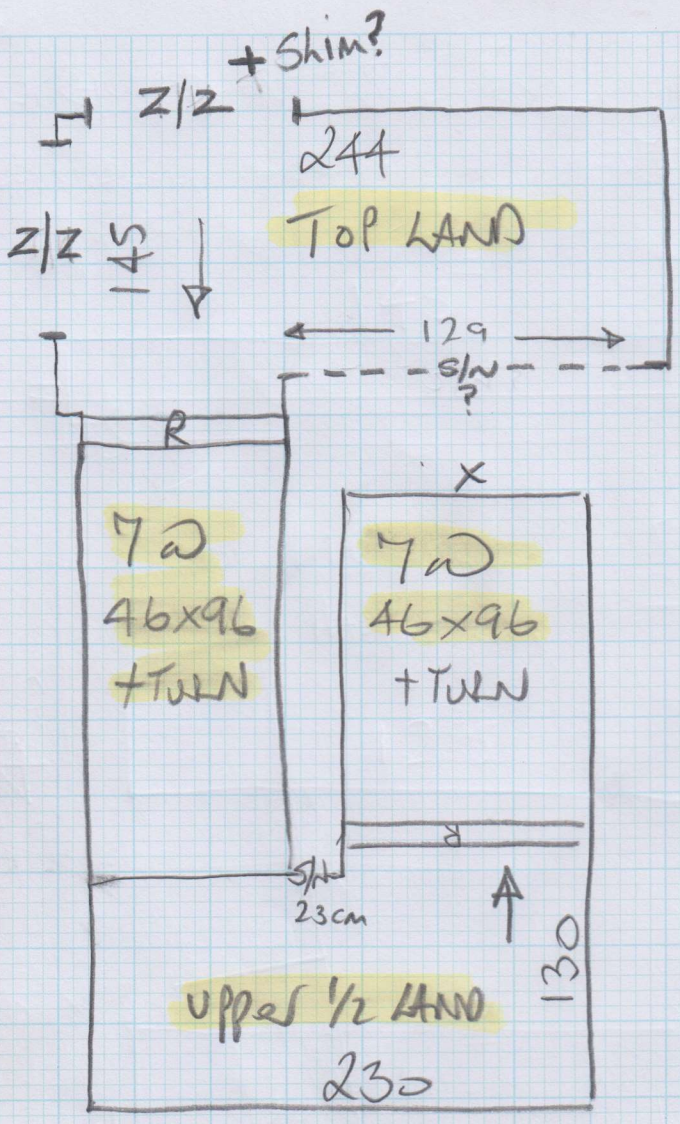

yet


Job No: P26509
Name: Poppin's Nurseries.
Address:

Tel:

Sheet:

3 of 3

STAIRS from Ground to 1st floor

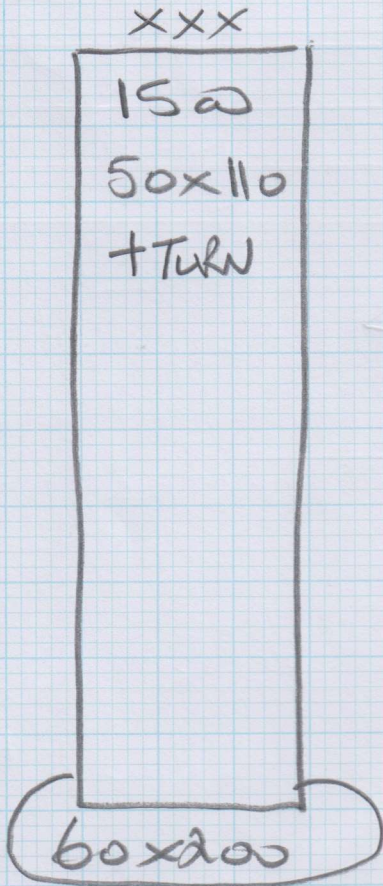

Entrance Lobby 412 x 125 (Coir Mat)

Parking £3.50 p/h (830-630pm) 2 Hour Max