


①

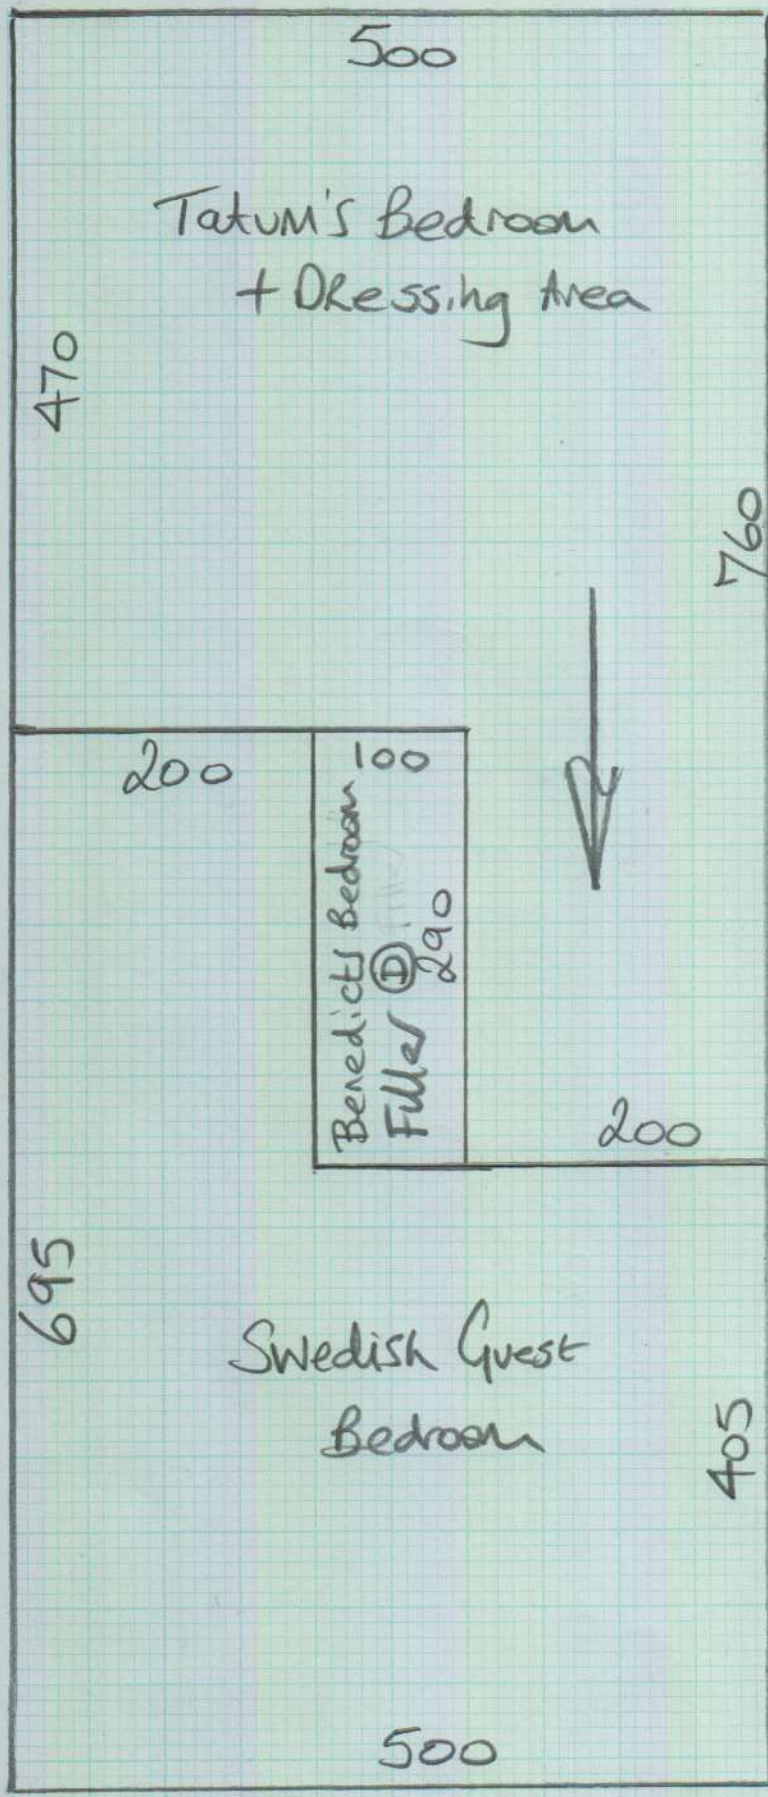

mrcarpet

Job No: P26600

Name: Moore

Address:

Tel: (1012)

Sheet:

Elements Plain



Col. ELPLA-28

- Cut Plan ① 1165x500
- Cut Plan ② 1095x500
- Cut Plan ③ 815x500
- Cut Plan ④ 1110x500
- Twin Guest Bed 325x500
- Master Bed 750x500

$$5260 \times 500$$

$$\approx \underline{\underline{263m^2}}$$

②

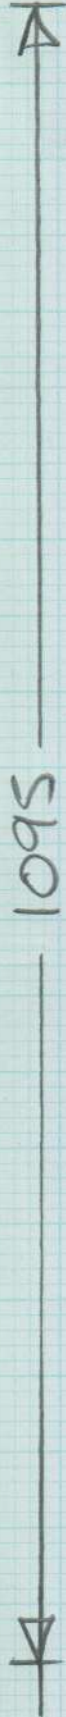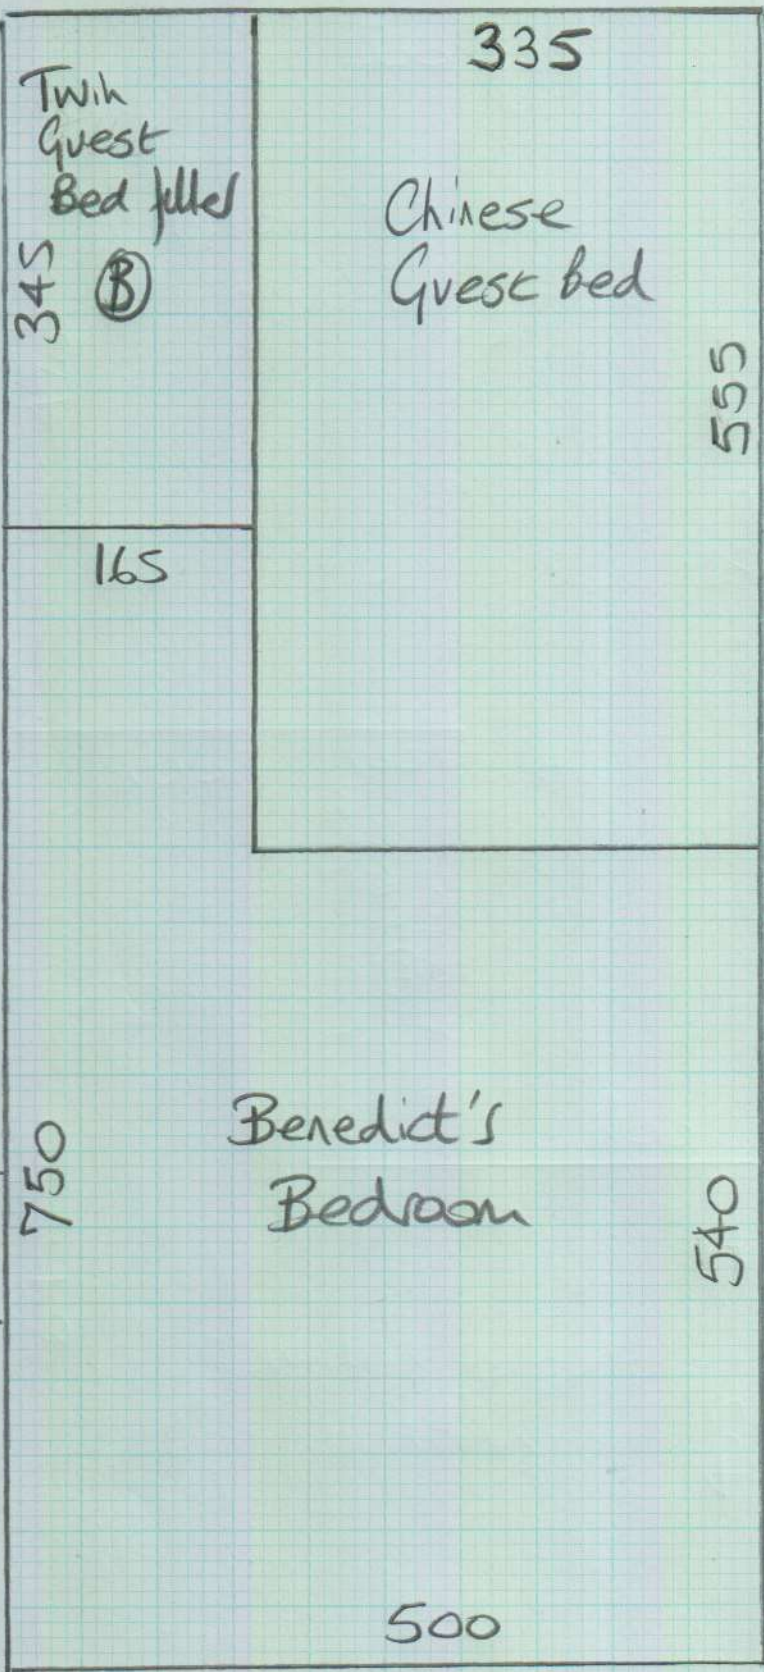

mrcarpet

Job No: P26600  
Name: Moore

Address:

Tel:

Sheet:

2 of 2


Job No: P26600  
Name: Moore

Address:

Tel:

Sheet:

3 of 12

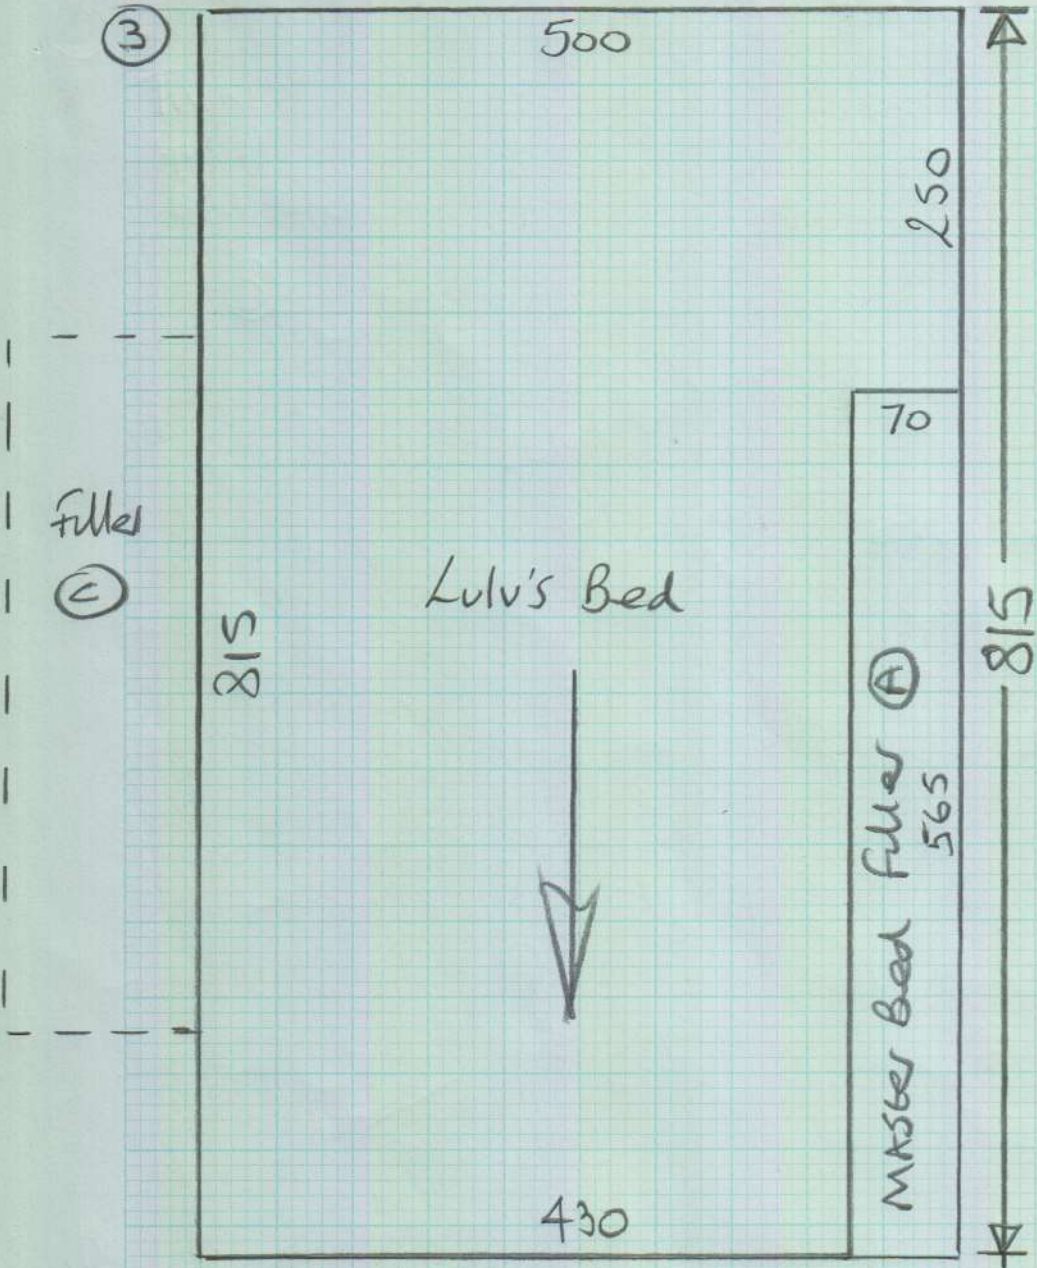

3

500

250

815

Lulv's Bed



430


Master Bed Filler A  
70  
565

815

Filler

C

④

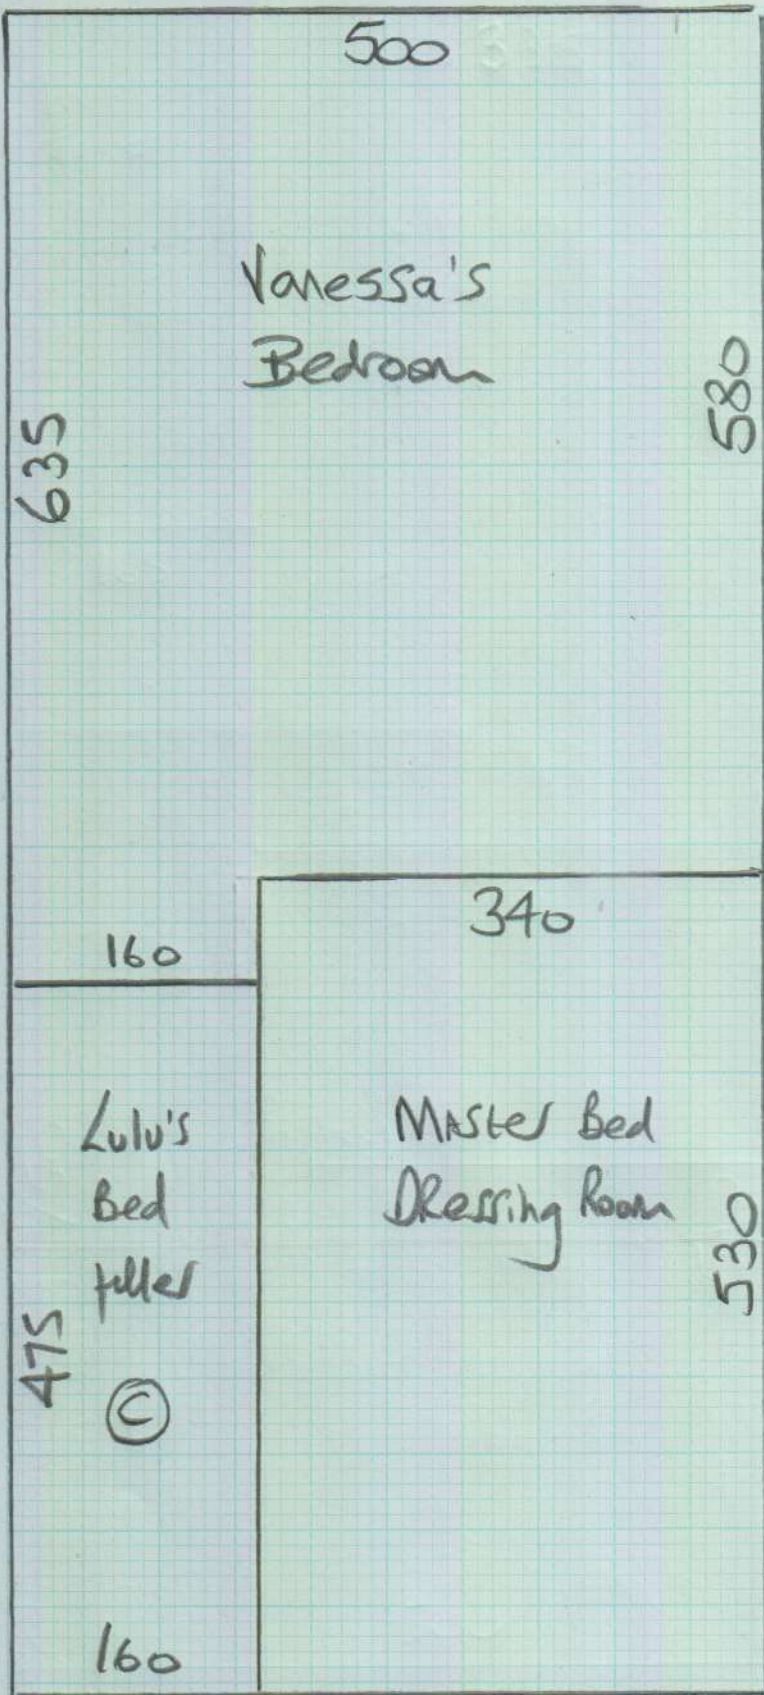

mrcarpets


Job No: P26600  
Name: Moore

Address:

Tel:



Sheet:


4 of 12

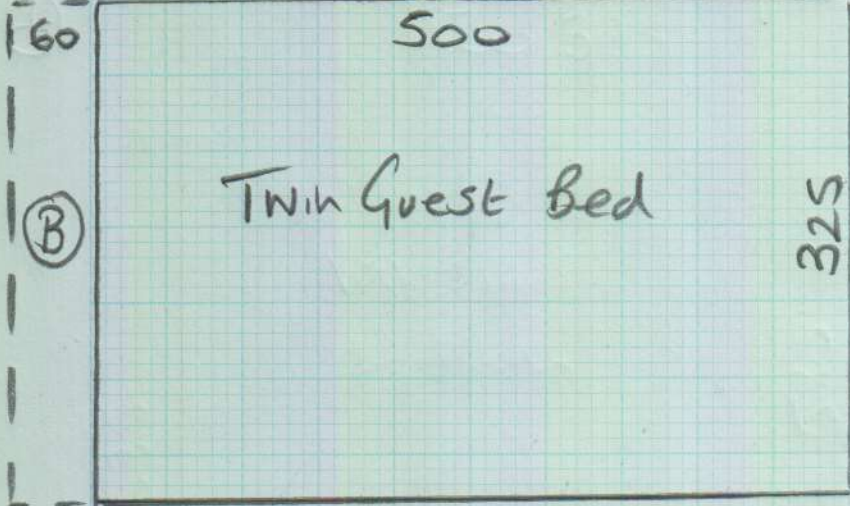

mrcarpet

Job No: P26600  
Name: MOORE  
Address:  
Tel:  
Sheet: 5 of 12

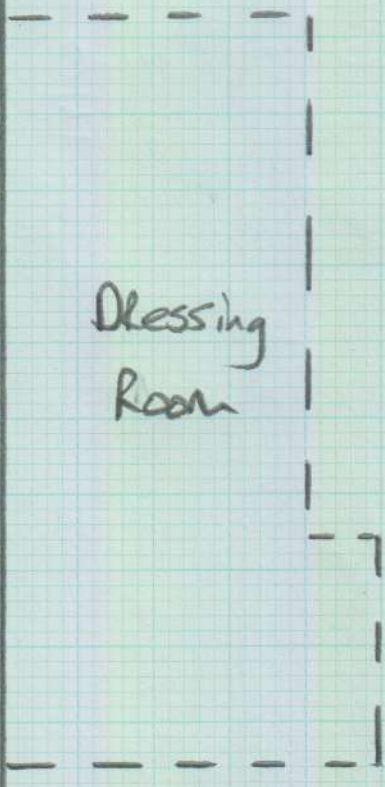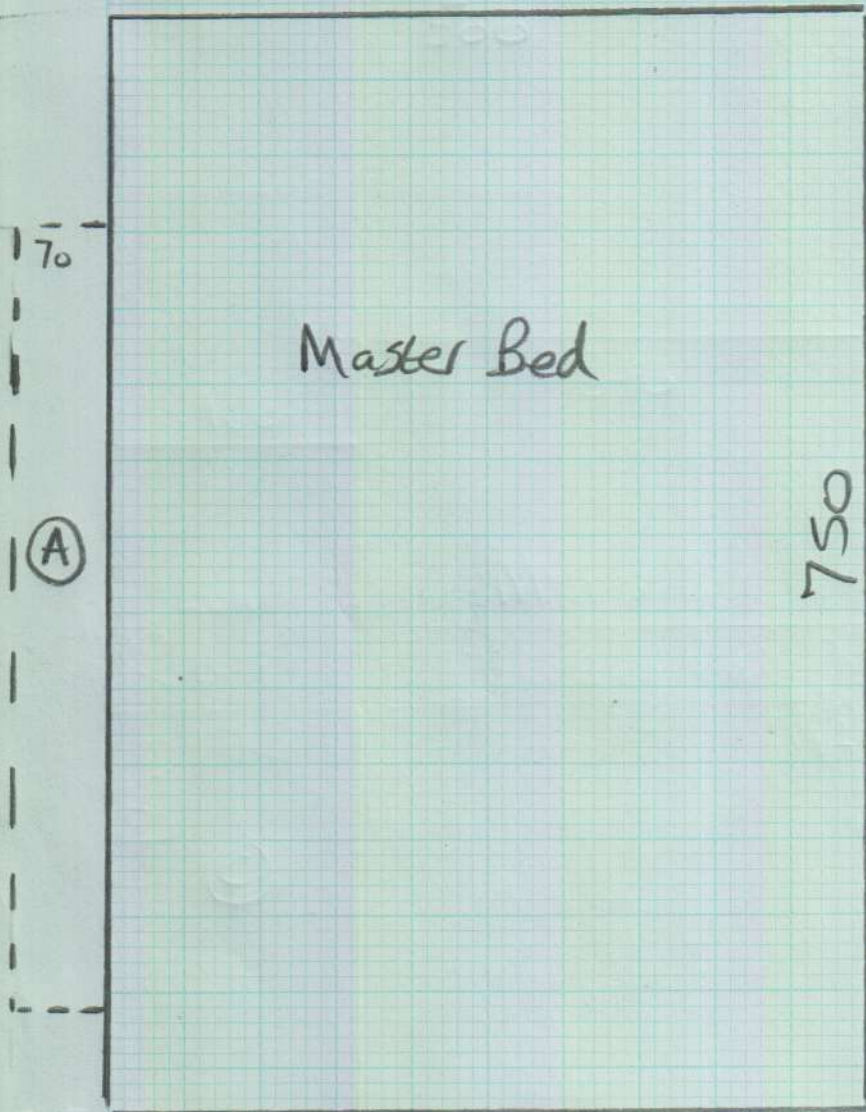

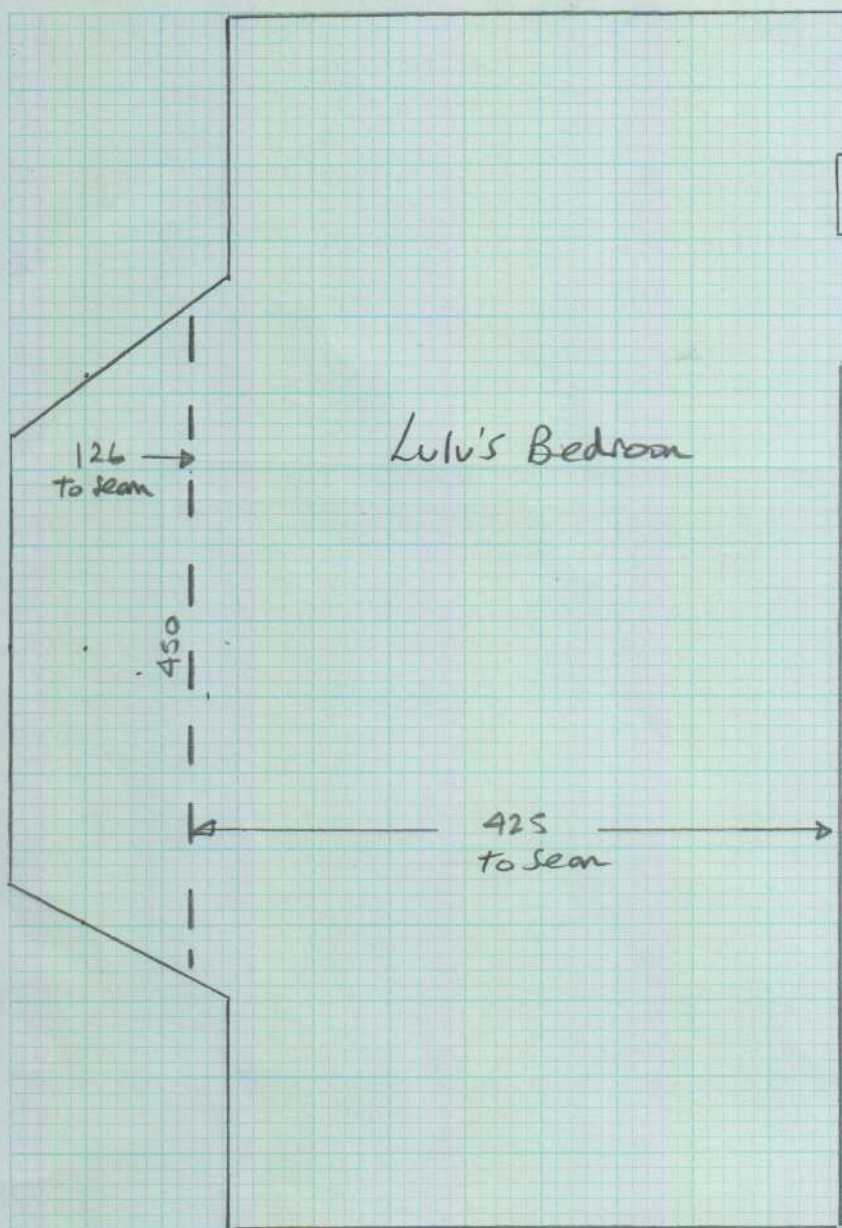

mrcarpet  
 Job No: P26600  
 Name: Moore  
 Address:  
 Tel: 6012  
 Sheet: 01

Seaming Plan  
 for Lulu's Bed

Shim Schedule

- Master Bed = 17mm tiles - fit 6mm shim + 2/2
- Benedict's Bed = 20mm tiles - fit 9mm shim + 2/2
- Vanessa's Bed = 27mm tiles - fit 6mm + 9mm shim + 2/2
- Lulu's Bed = 24mm tiles - fit 12mm shim + 2/2
- Swedish Guest Bed - 35mm tiles - Builder to ramp up 10mm then fit 6mm + 9mm shim + 2/2
- Tatum's Bed - 22mm tiles - fit 9mm shim + 2/2

\*No Side Shims required as all doorways are deep.

Job No: P26600


Name: MOORE

Address:

Tel:

Sheet:

7 of 12

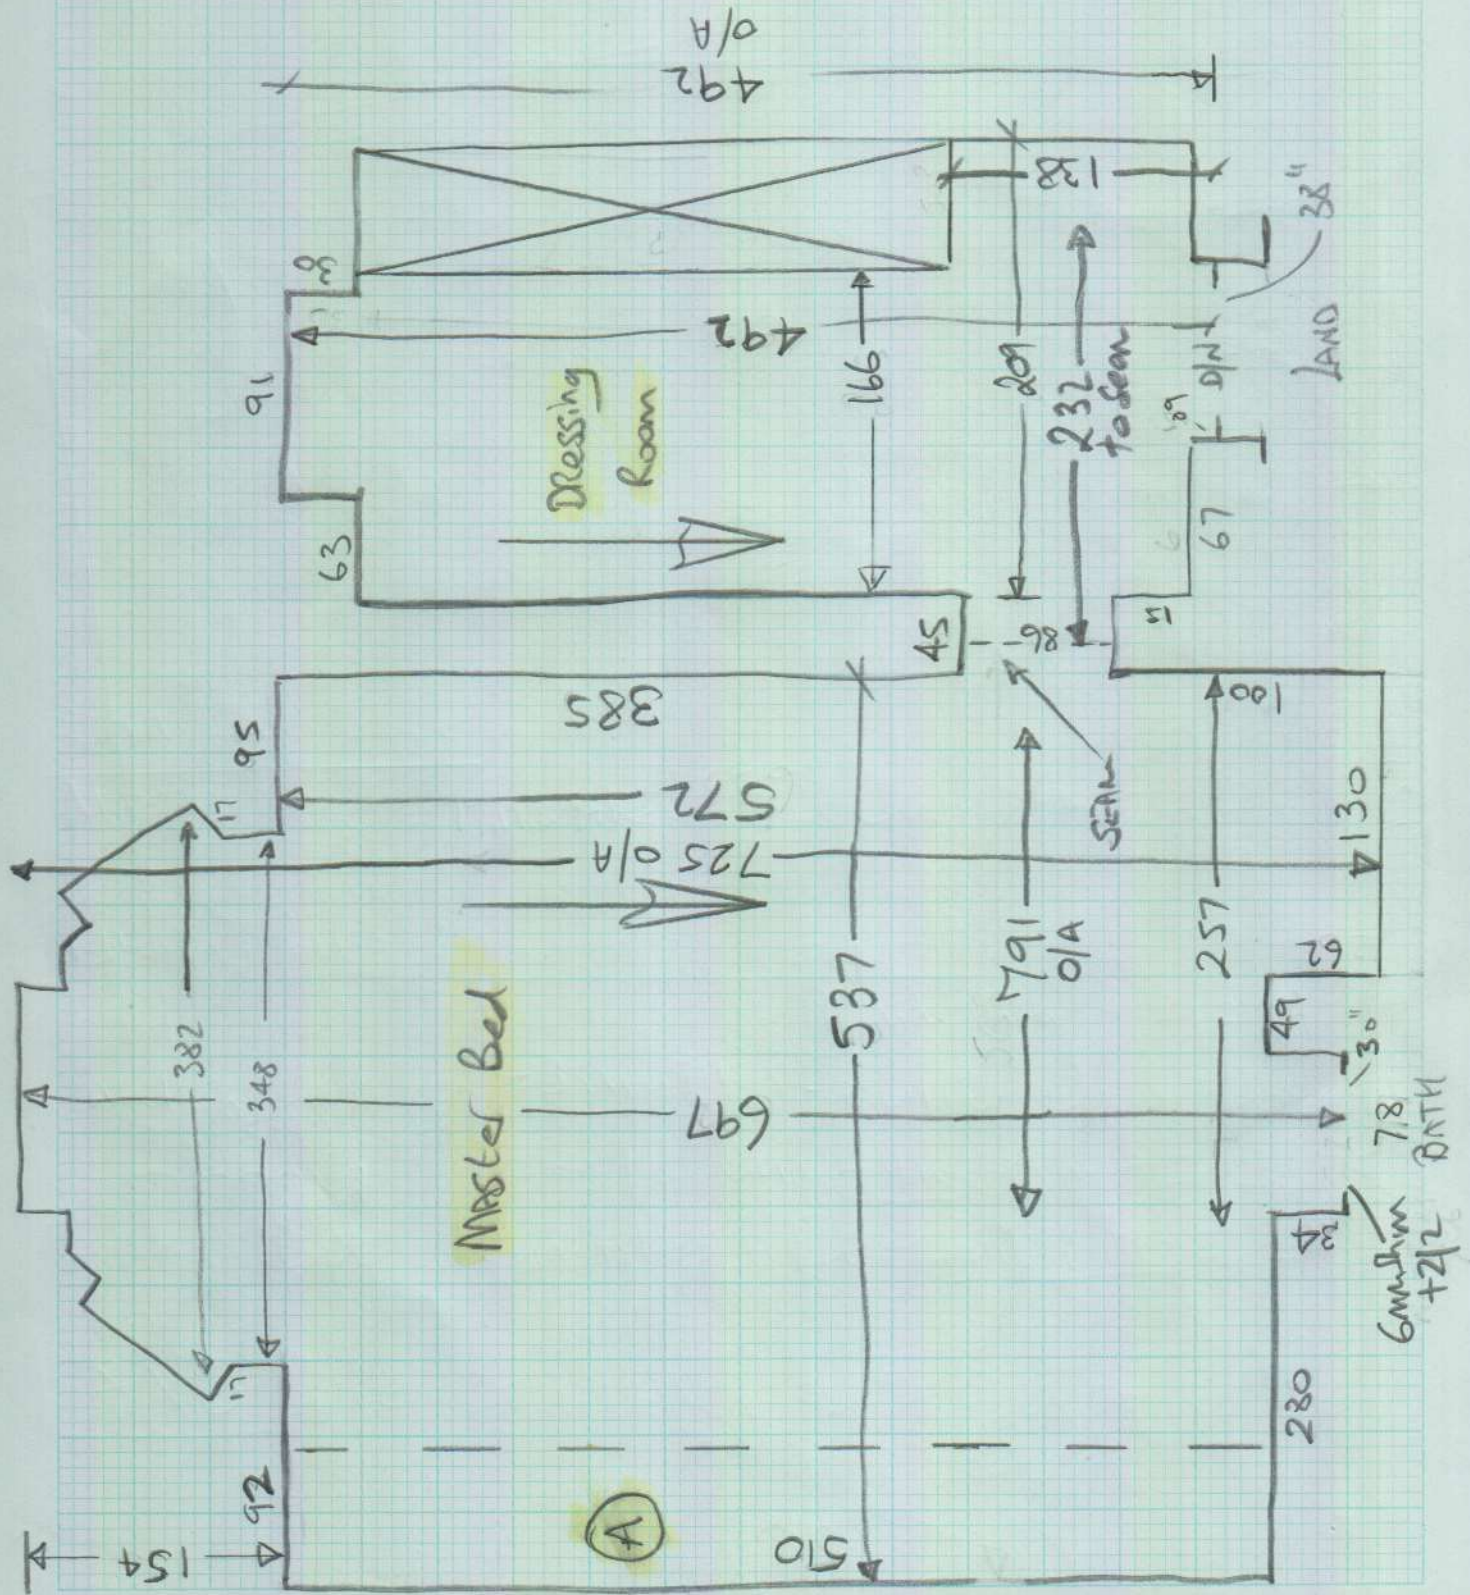

Job No: P26600


Name: Moore

Address:

Tel:

Sheet:

8 of 12

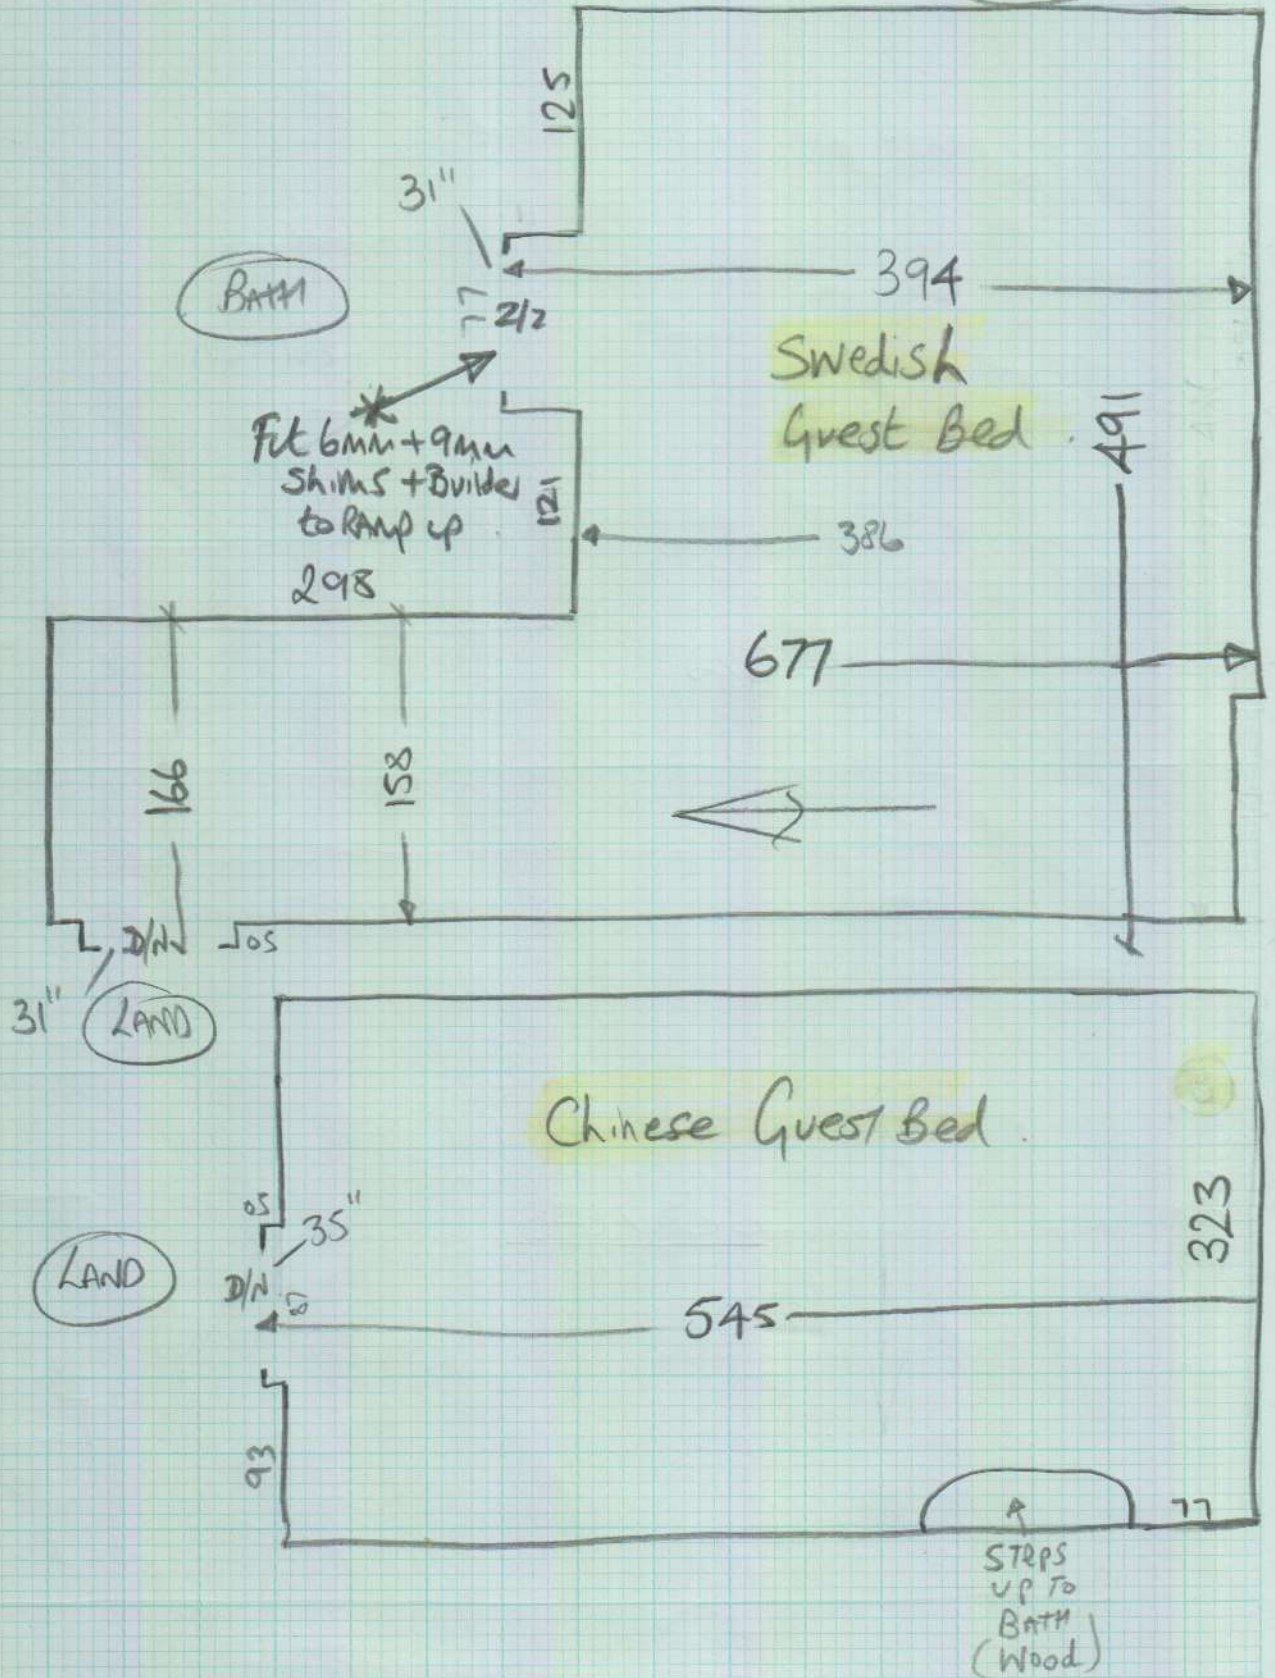


Job No: P26600  
Name: Moore

Address:

Tel:

Sheet:

9 of 12

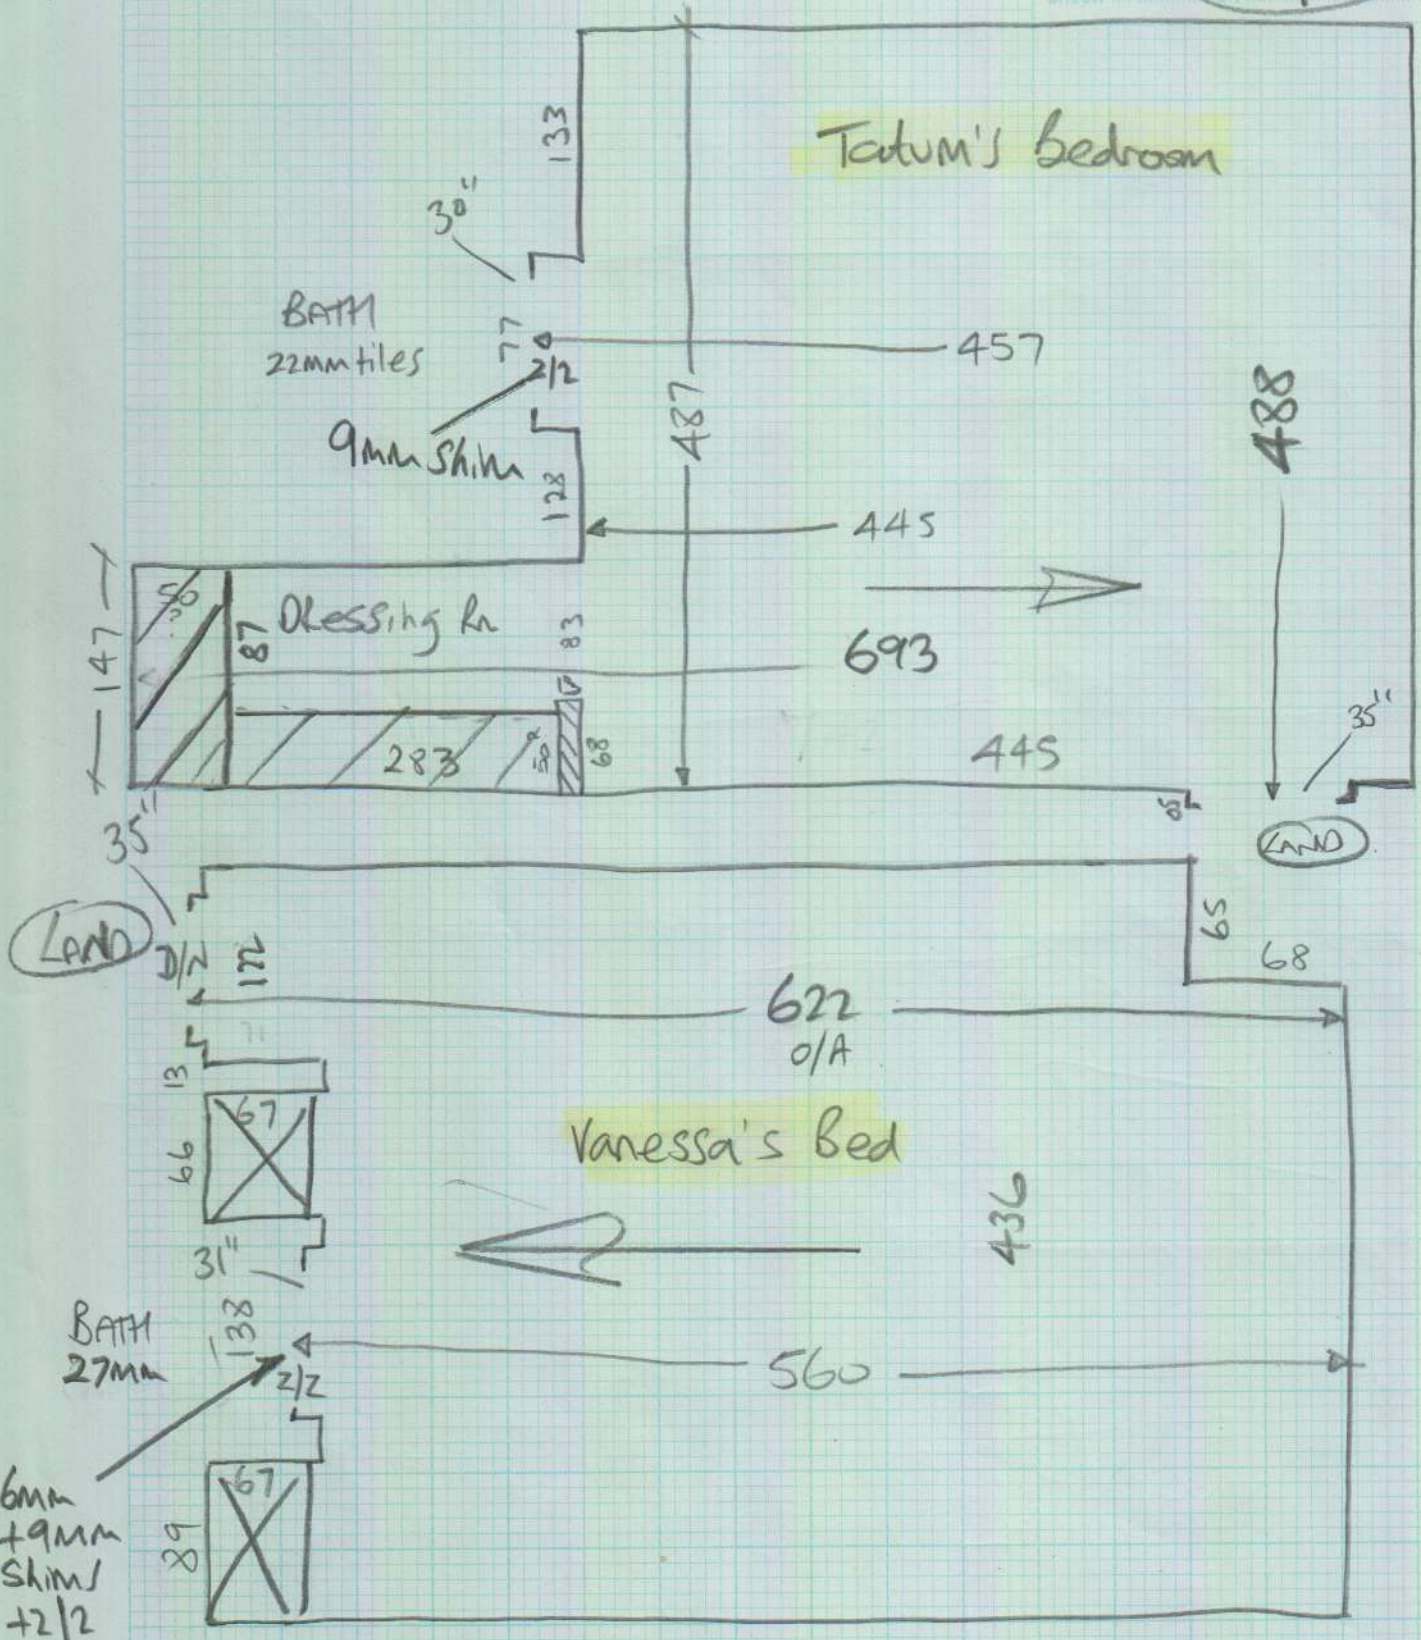

Job No: P26600


Name: Moore

Address:



Tel:

Sheet:


10 of 12

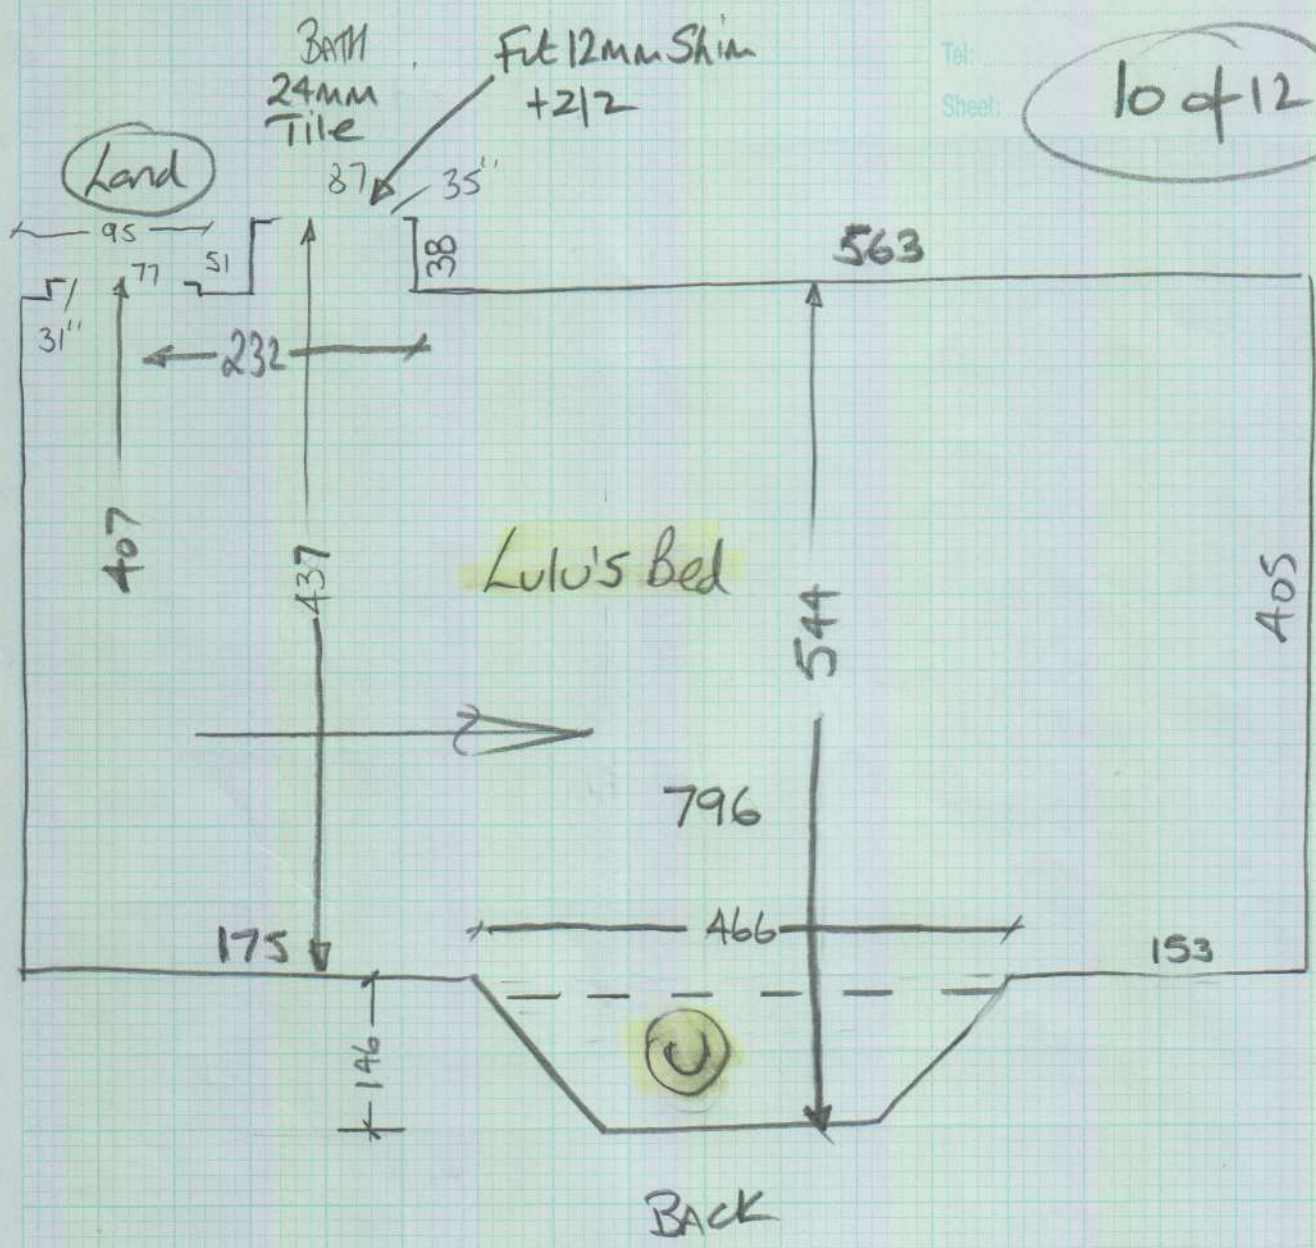

mrcarpets  
 Job No: P26600  
 Name: Moore  
 Address:  
 Tel:  
 Sheet: 11 of 12

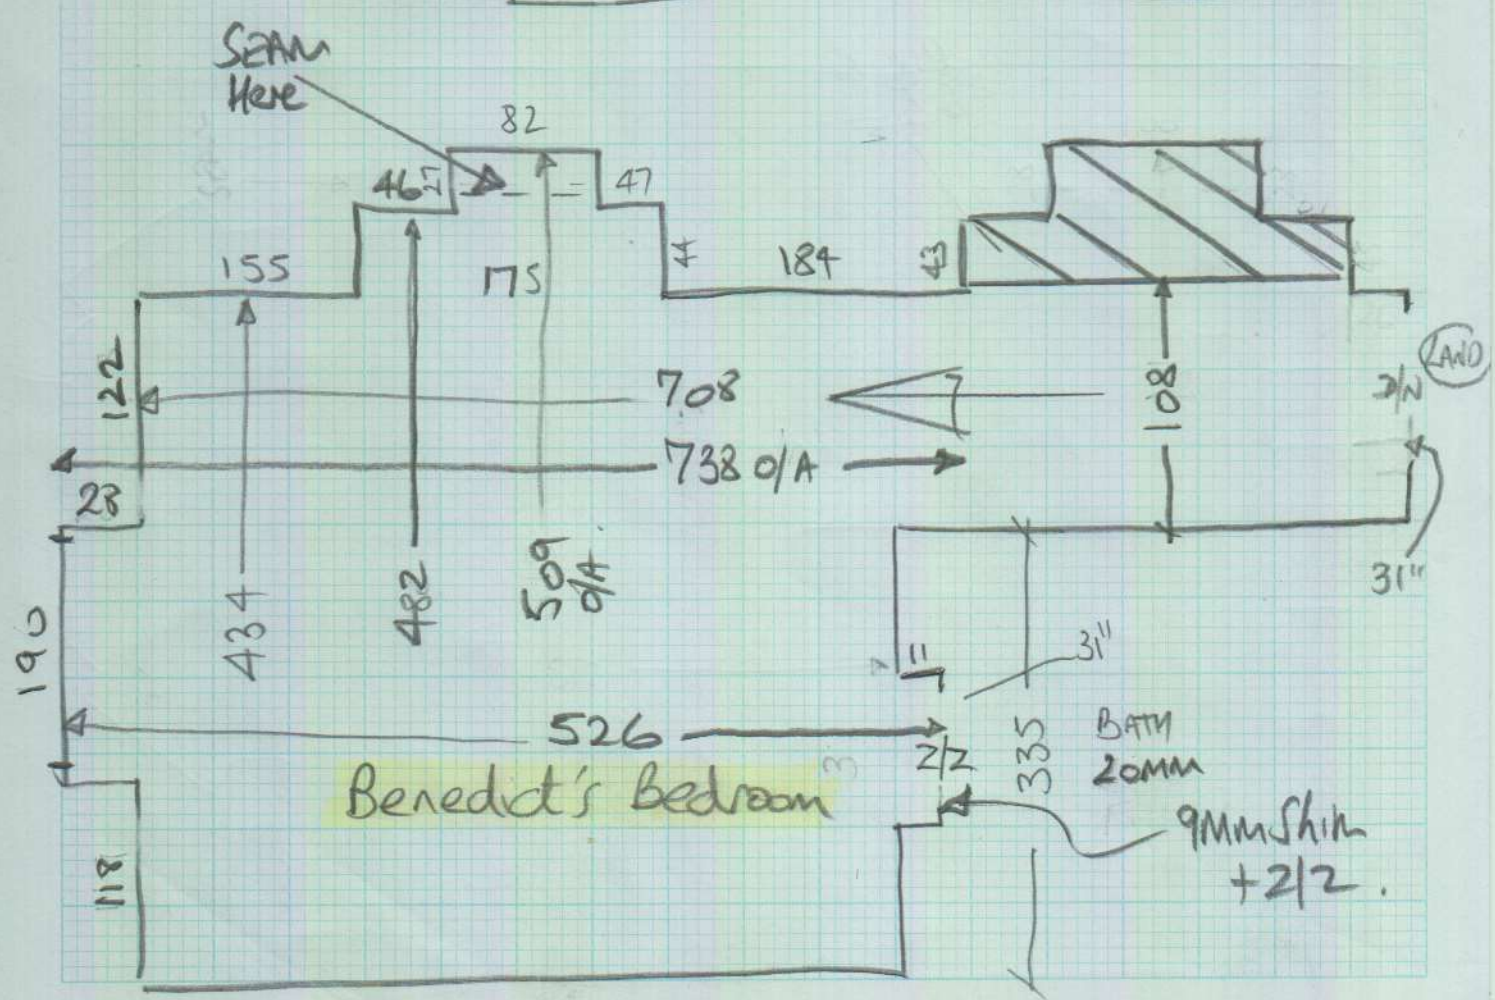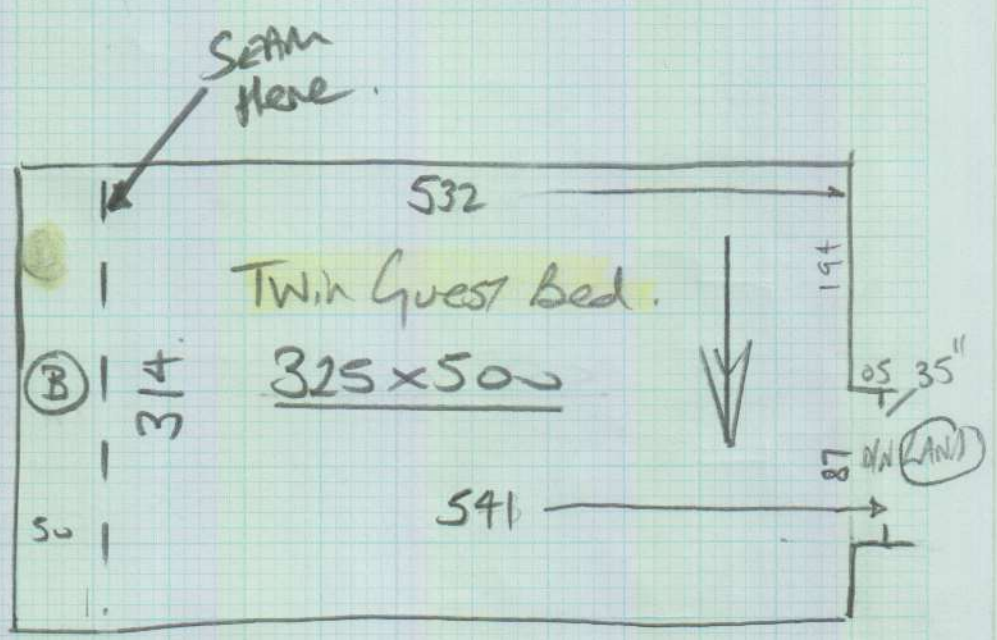

Front

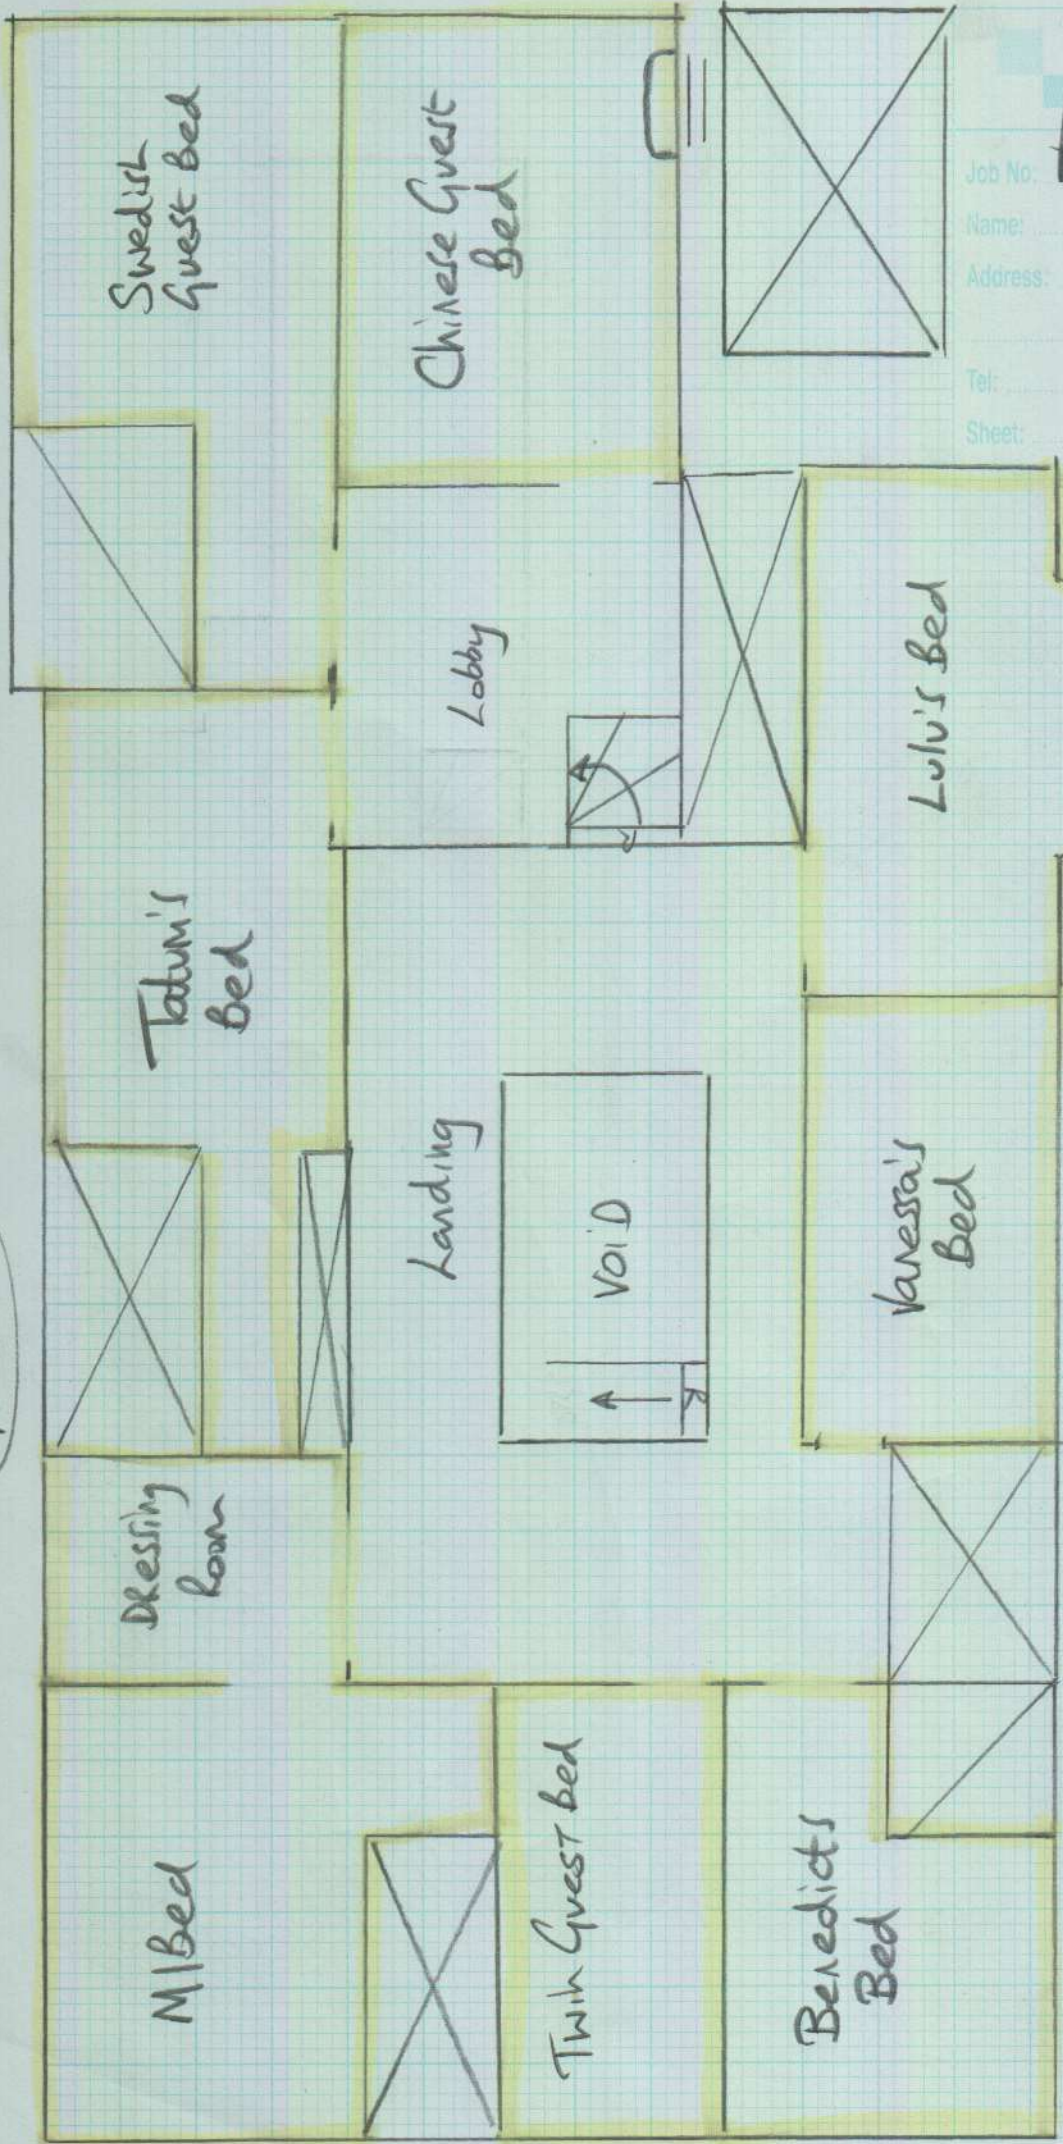

Layout Plan

Back

mrcarpets  
 Job No: P26600  
 Name: MOONE  
 Address:  
 Tel:  
 Sheet: of

12 of 12



mrcarpet

DESIGNS FOR FLOORS

70 Lower Richmond Road  
Putney  
SW15 1LL

Tel Nr: 020-8789 3133

Fax Nr: 020-8780 2140

## ROLL BREAKDOWN

---

Job No: P26600

Customer Name: Moore

Carpet: Elements Plain (Auckland)

Colour: ELPLA-28 (Coast 71/1428)

	<b>Roll A</b>		<b>Roll B</b>
	<b>26.00</b>		<b>27.00</b>
Cut Plan 1	11.65	Master Bed	7.50
Cut Plan 2	10.95	Cut Plan 3	8.15
Twin Guest Bed	3.25	Cut Plan 4	11.10
Balance Over	0.15	Balance Over	0.25

\*Roll A - Cut the 3.25m cut last

\*\* Roll B - Cut the 7.50m & 8.15m cuts off the roll & leave the roll  
balance for the 11.10m cut plan 4