

Phase 2

mrcarpet  
DESIGNS FOR FEET

Job No: P26876  
Name: MJT Holdings


Address:

Tel:

Sheet:

10/2

Tasting Room (LAYOUT)

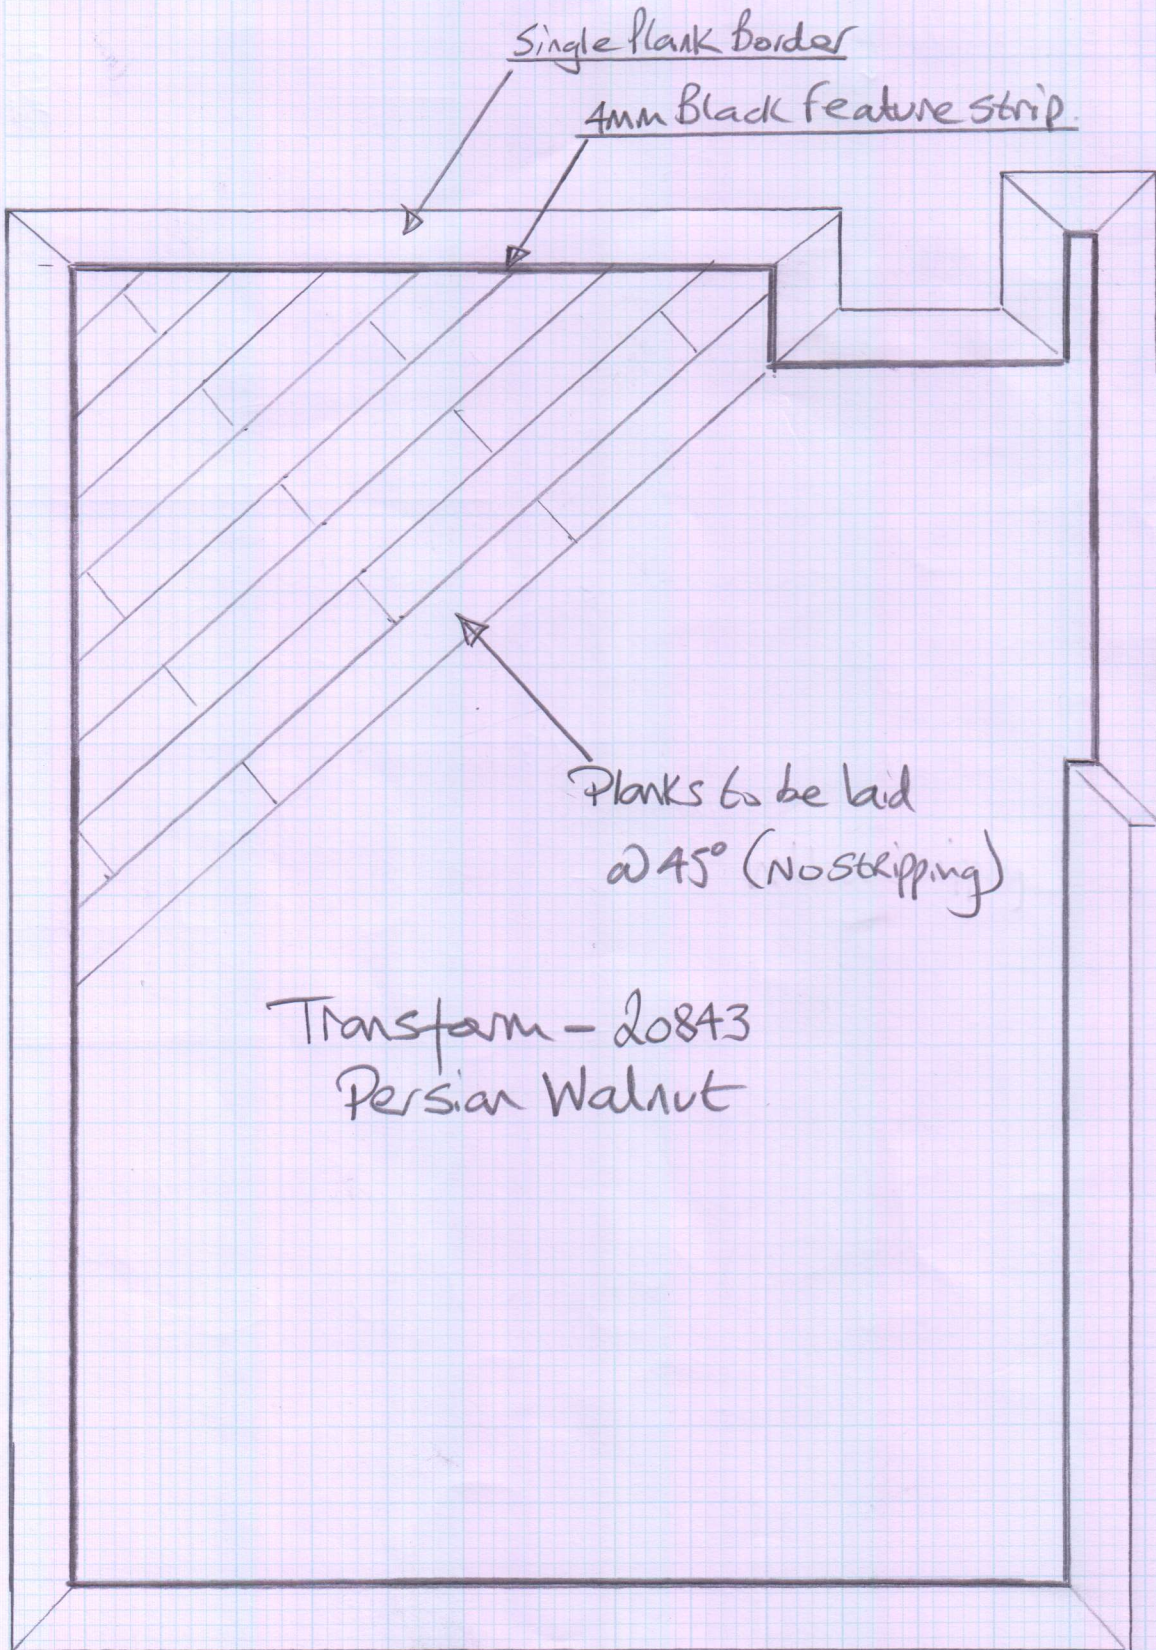

Single Plank Border


4mm Black Feature Strip

Planks to be laid  
@ 45° (No stripping)

Transform - 20843  
Persian Walnut

# TRANSFORM Persion Walnut 20843

mrcarpet  
Job No: P26876  
Name: MJT Holdings  
Address:  
Tel: 2042  
Sheet: 01

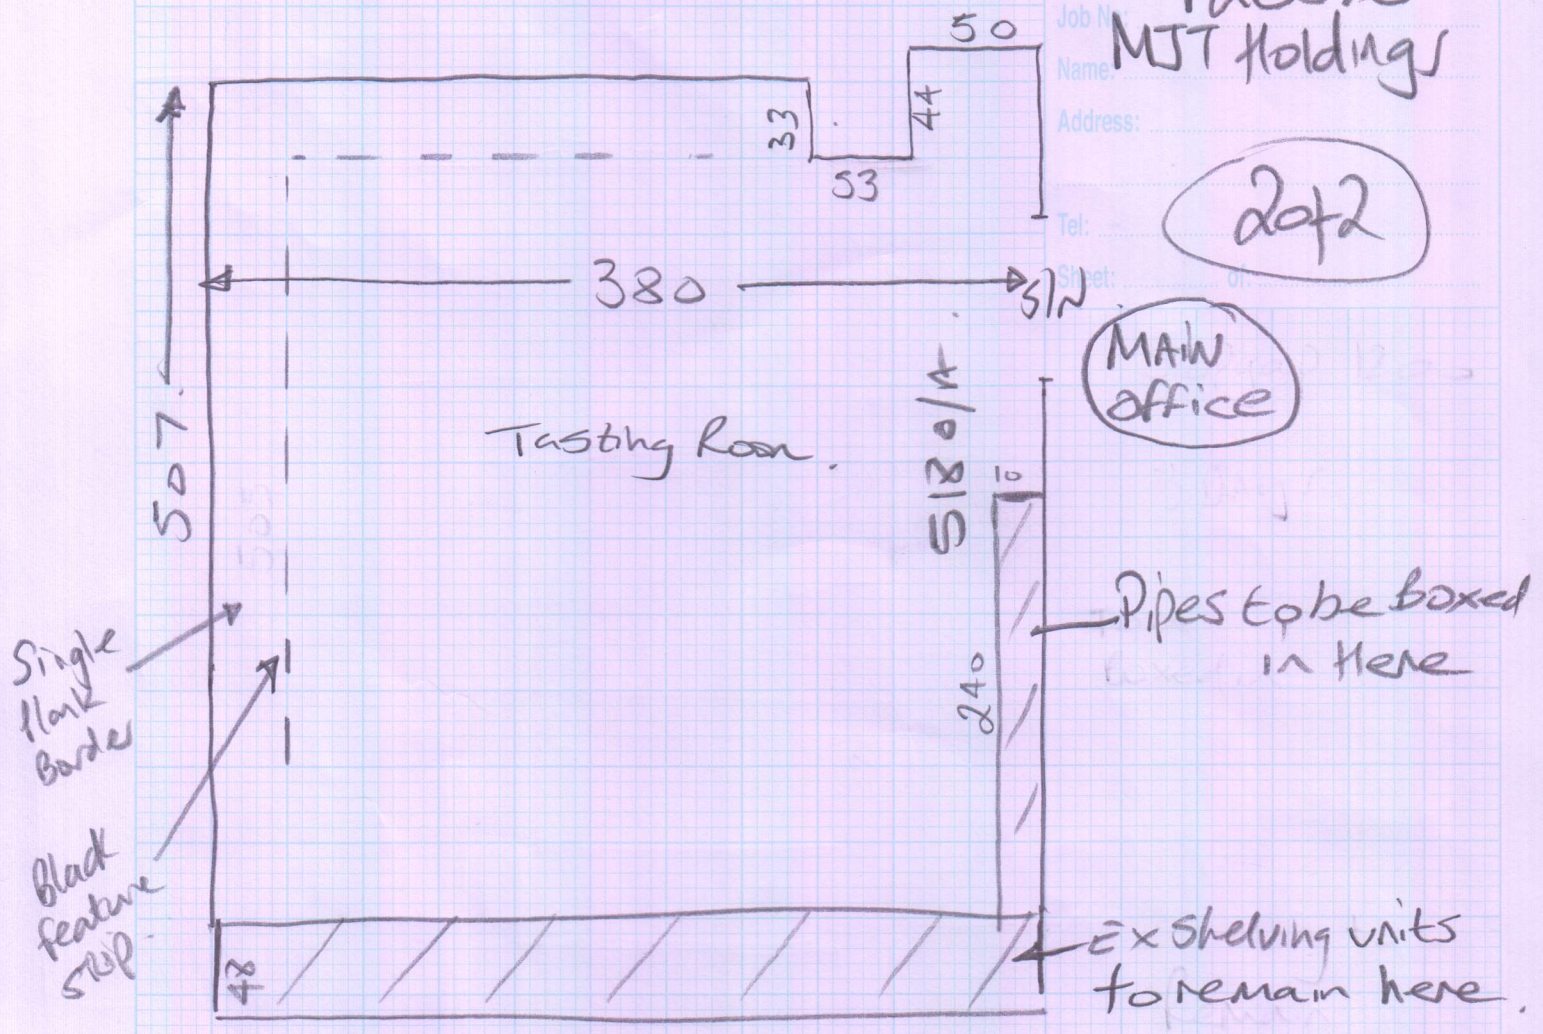

Uplift stuck down Carpet tiles  
over Crunchie tiles with Bitumastic Adhesive  
Concrete floors will need good Coat Screed.  
Use STOPgap 1200 Pro

