

Moduleo Select-24125 Classic OAK

mrcarpet
FLOORING EXPERTS


= 8 Boxes

Job No: P27092
 Name: CHEGWIDDEN
 Address: 28 HOWARD LAE
 SWIS 6ND
 Tel: _____
 Sheet: (1 of 1)

Plank
Direction



2 Appliances to
GO HERE

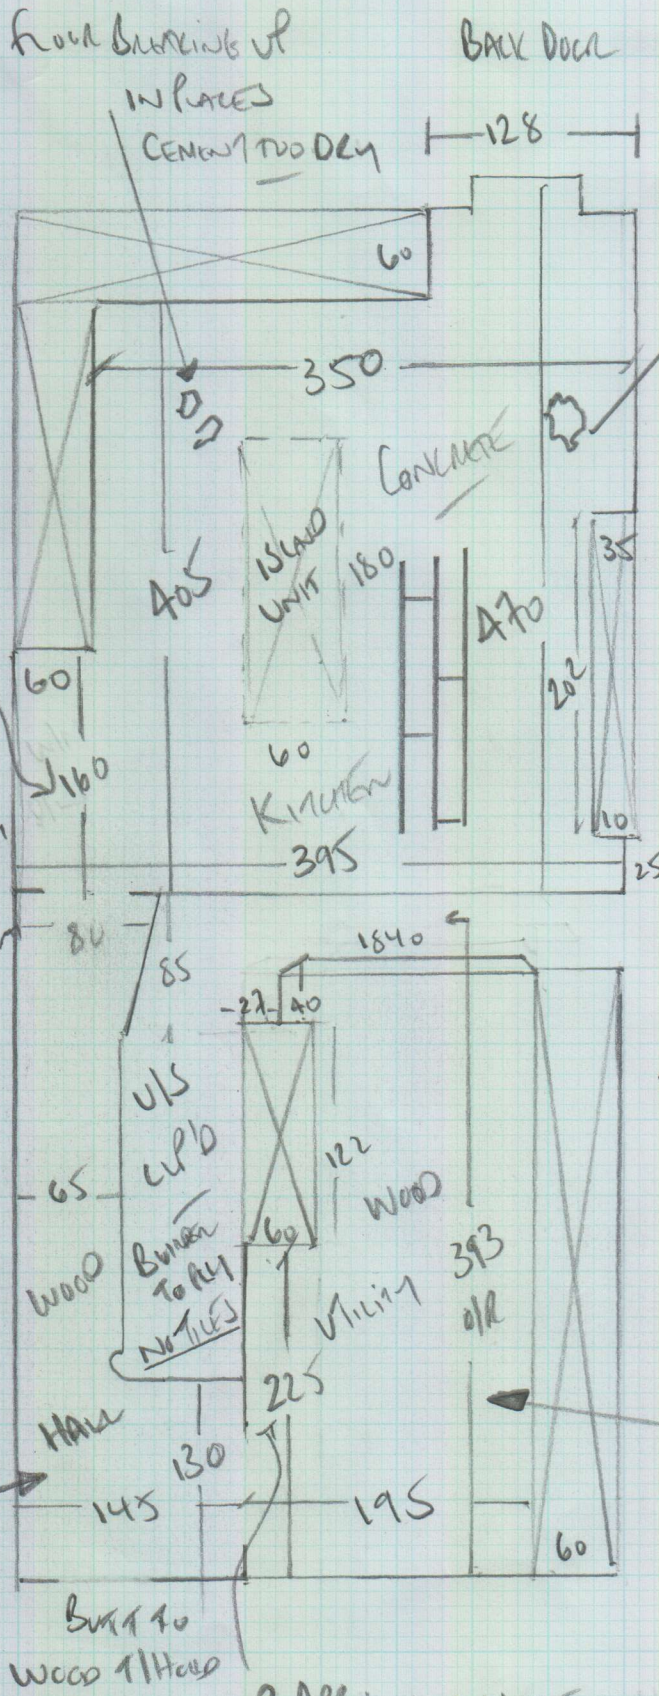

* VERY DRY SAND/CEMENT
 SUGGEST VENEERING HERE
 AS TOO DRY TO SCREED OVER?
 FROM BREAKING UP WHEN
 MEASURED (SEE PHOTO'S)

Access via Builders
 @ No. 30

NOSING 5mm deep
 1840mm
 Fit CAT AN 20-Satin Ali

WOOD FLOORBOARDS +
 CH/BOARD HERE.
 6mm ply wood & feather
 Required.

6mm ply
& feather

2 Appliances here

* Take all tiles & Glue to site on Phase 1