


LAMINATE

micarpet
Job No: P27406
Name: SMART
Address: (10F2)
Tel:
Sheet: of:

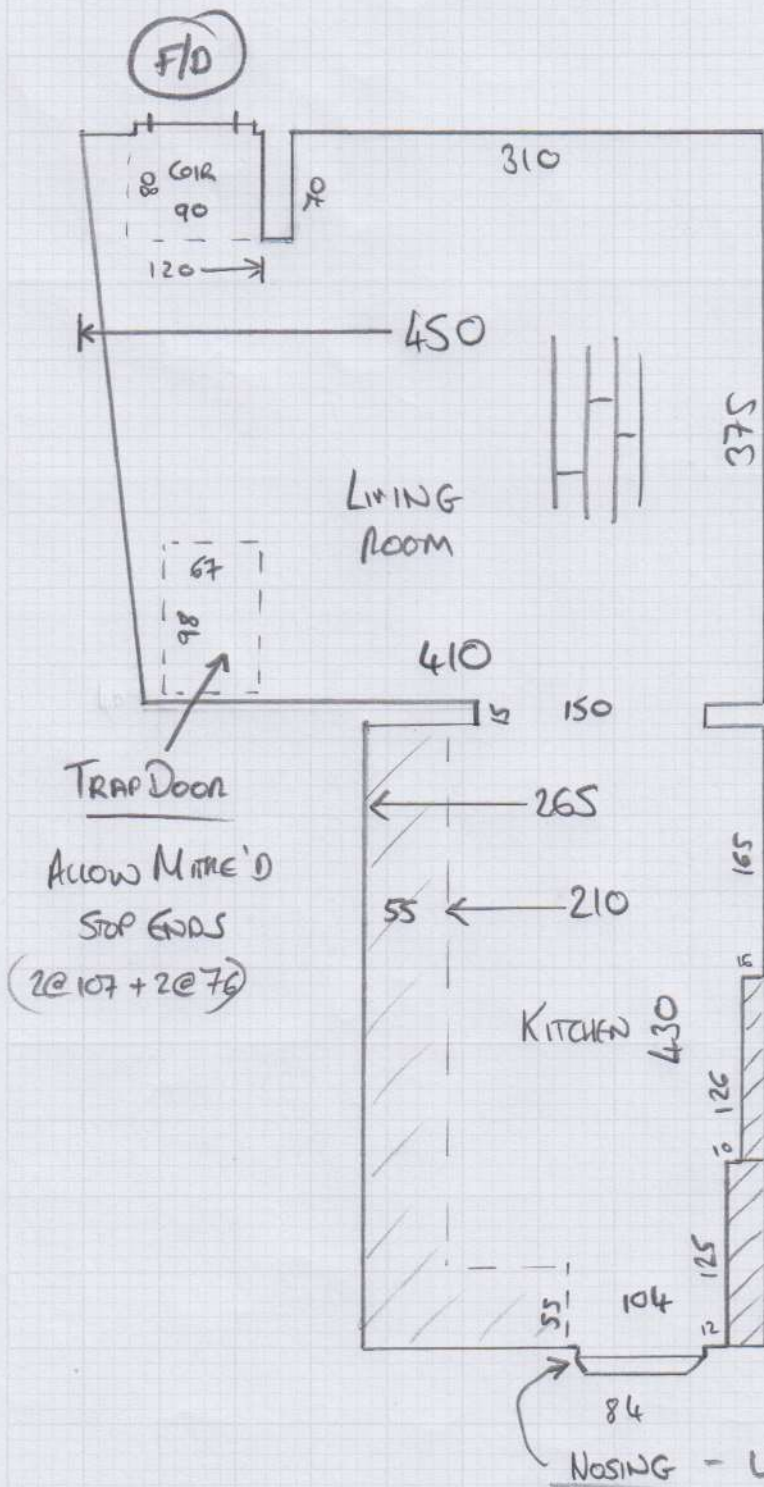

BALTERIO SENATOR

- 316 CHATEAU OAK

11 x 2.4m² PACKS

= 26.4m²

(24.04 NETT)

= 26.4m²

NOSING - USE INCIZO TRIM WITH
INCIZO STAIRBASE
TO FINISH LAMINATE.

(DOWN TO HALL-CARPET)

- * UPLIFT & DISPOSE OF EXISTING LAMINATE
- INSTALL NEW WITH SCOTIA BEADING
- FIT TO TRAP DOOR AS PER EXISTING ARRANGEMENT WITH STOP-ENDS TO PERIMETER.


CARPET

(UP TO LAMINATE)

RISER = 14 x 84
B/N STEP = 45 x 93

mrcarpet
Job No: P27408
Name: SMART
Address: 20x2
Tel: _____
Sheet: _____ of: _____

EASICARE HEARSTANO 40
- COCKLEY
215 x 500

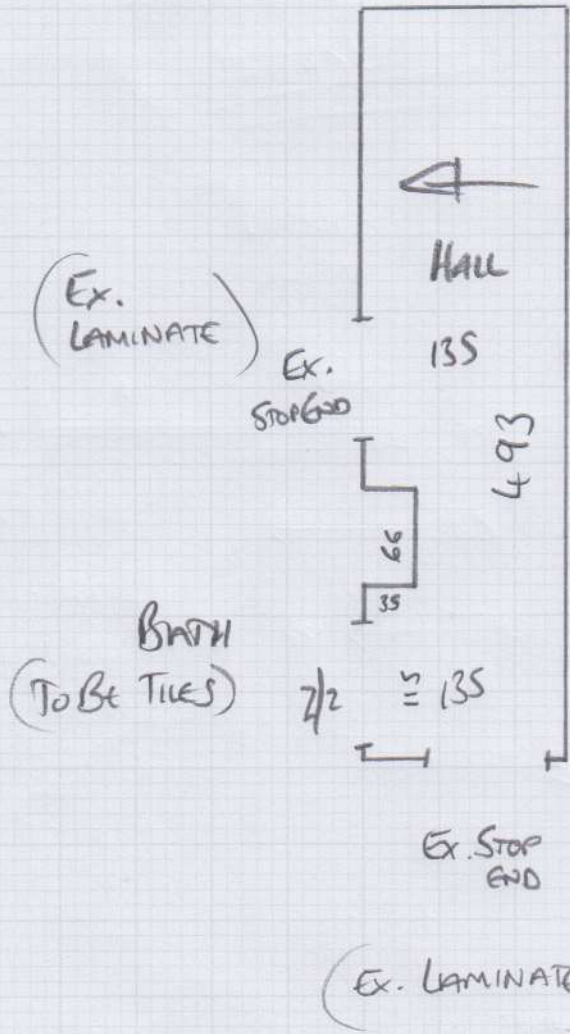

= 10.75m²

* WASTE FROM
PIECE TO BE
FITTED IN WARDROBES
IN REAR BEDROOM