

mrcarpets  
 Job No: P28017  
 Name: Bodini  
 Address:  
 Tel:  
 Sheet: 1 of 2

Roskeen Rib  
Col. RR-613

Cut Plan 13.00 x 5.00  
 = 65m<sup>2</sup>


Coil Matting  
Col. Natural  
 = 110 x 100

\* Fit Shim only (No sides & No BARS) at junctions  
 with wood & tiled floors  
 3x12mm RAMP  
 1x9mm RAMP  
 1x6mm RAMP

P28017  
Bodini

Job No:  
Name:  
Address:  
Tel:  
Sheet: of

2 of 2

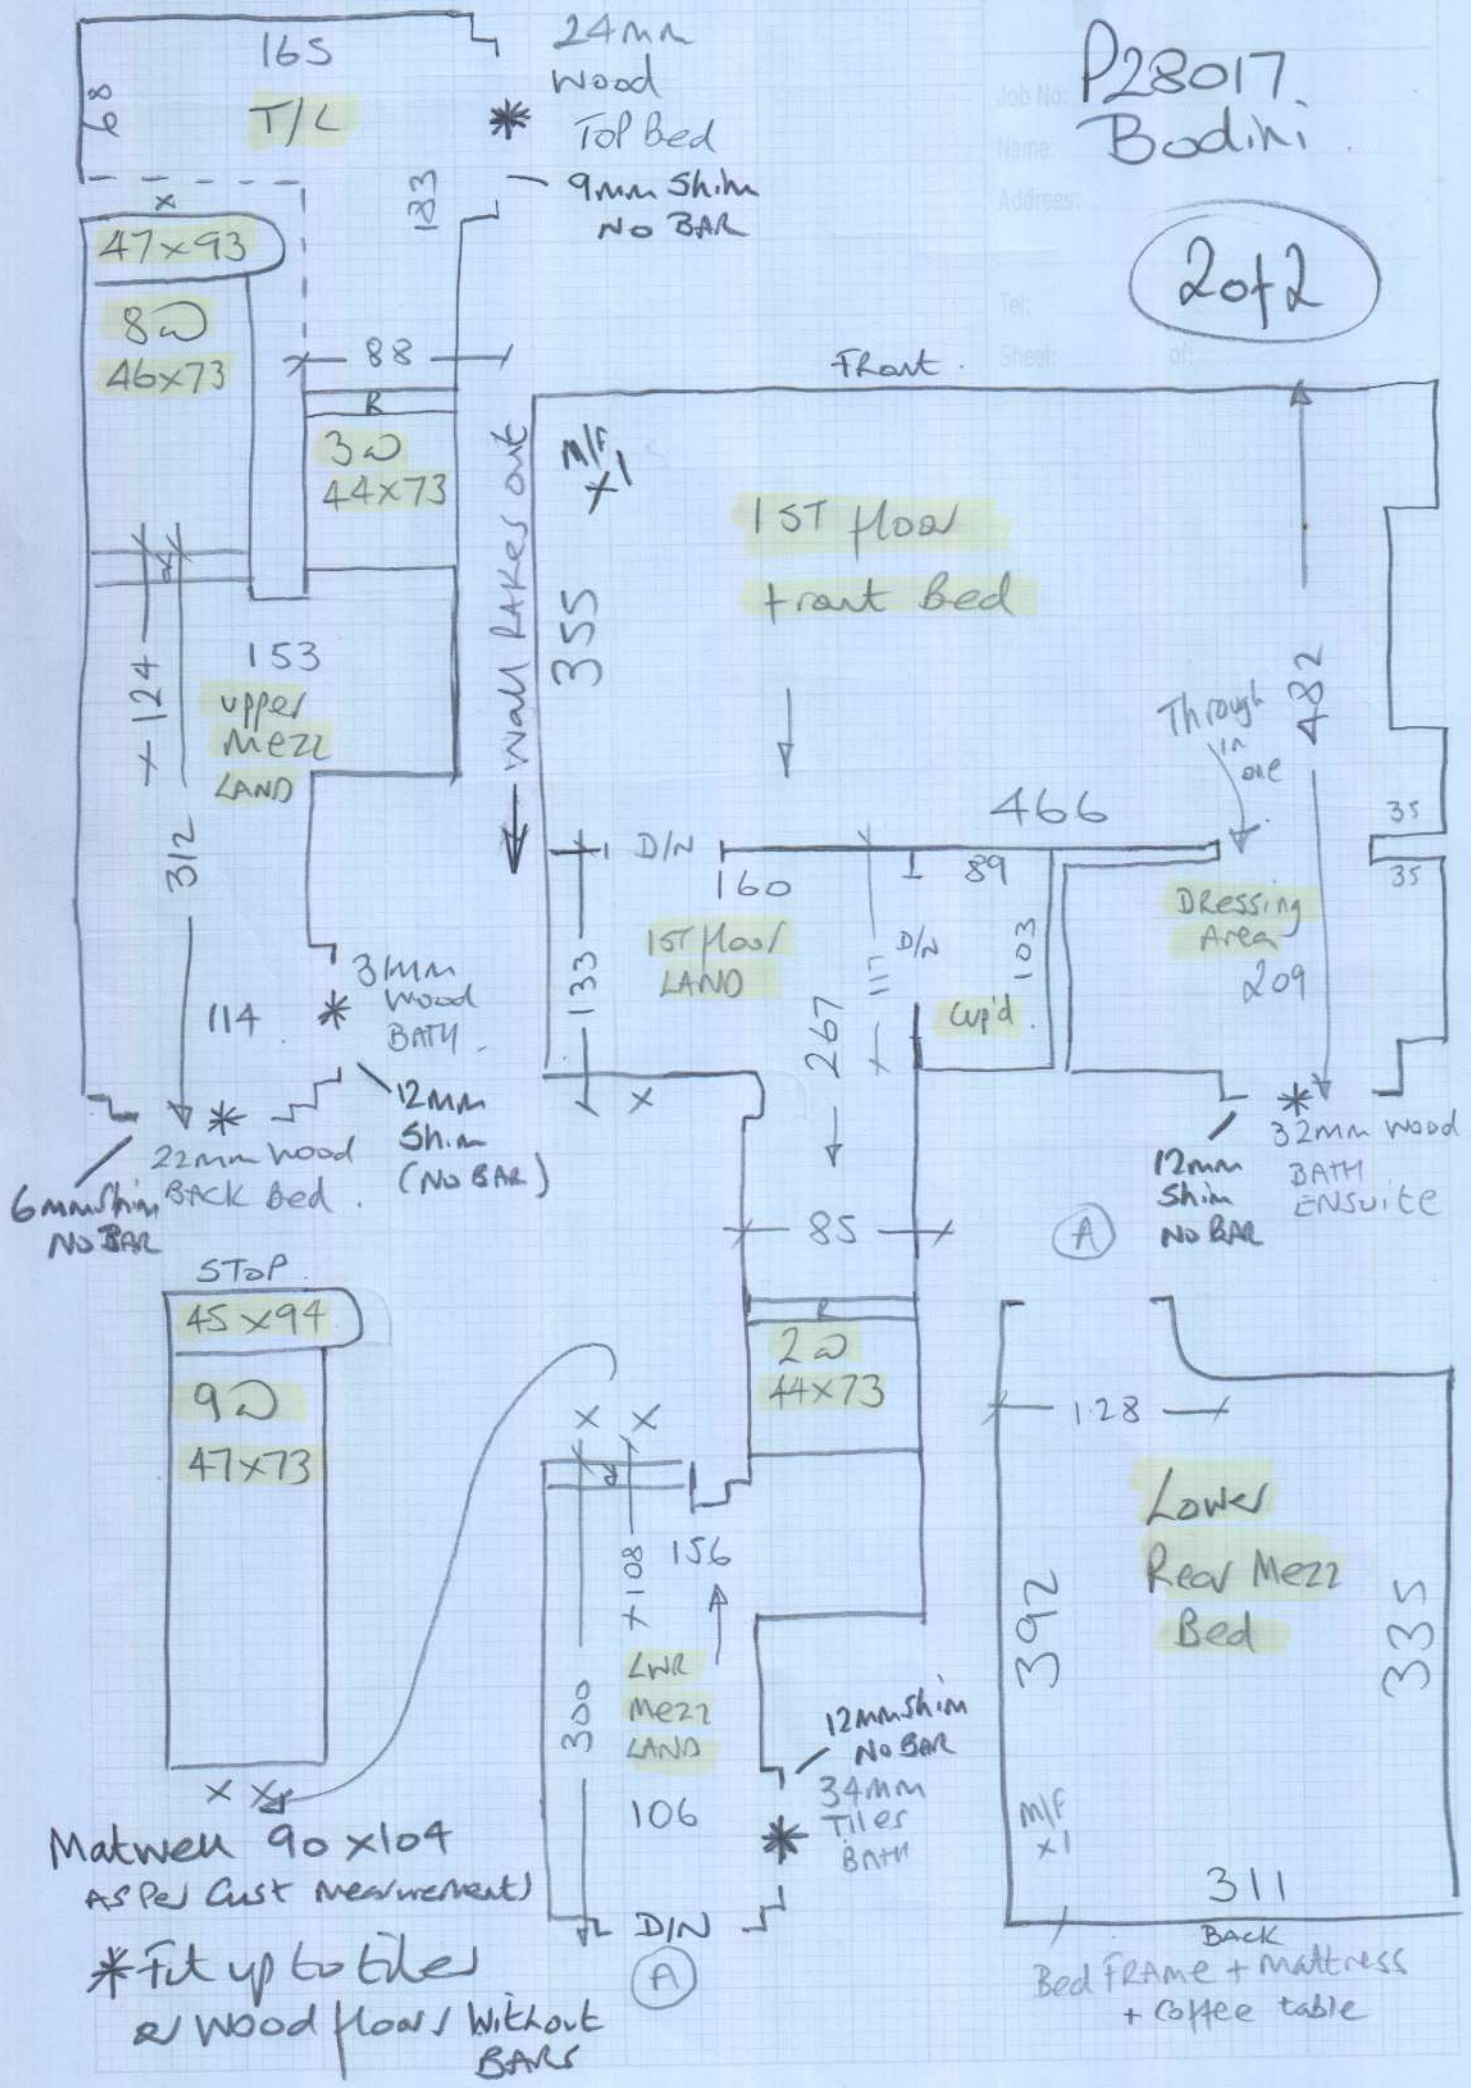

Matwell 90 x 104  
 AS Per Cust measurement)  
 \*Fit up to tiles  
 w/ wood floor / without  
 BARS