


P28520
 Job No: P28520
 Name: Errol Developments LTD
 Address:

1 of 4

Silk luxury velvet
 Col. SK-LV117

Cut Plan 700x500
 = 35m²

- * Fit up to wood & tiled floors without BARS (Builder to fit trims).
- * Use long pin s/c & double bank s/c in Large bedroom if Nec.
- * MUST hoover on completion & leave clean & tidy.

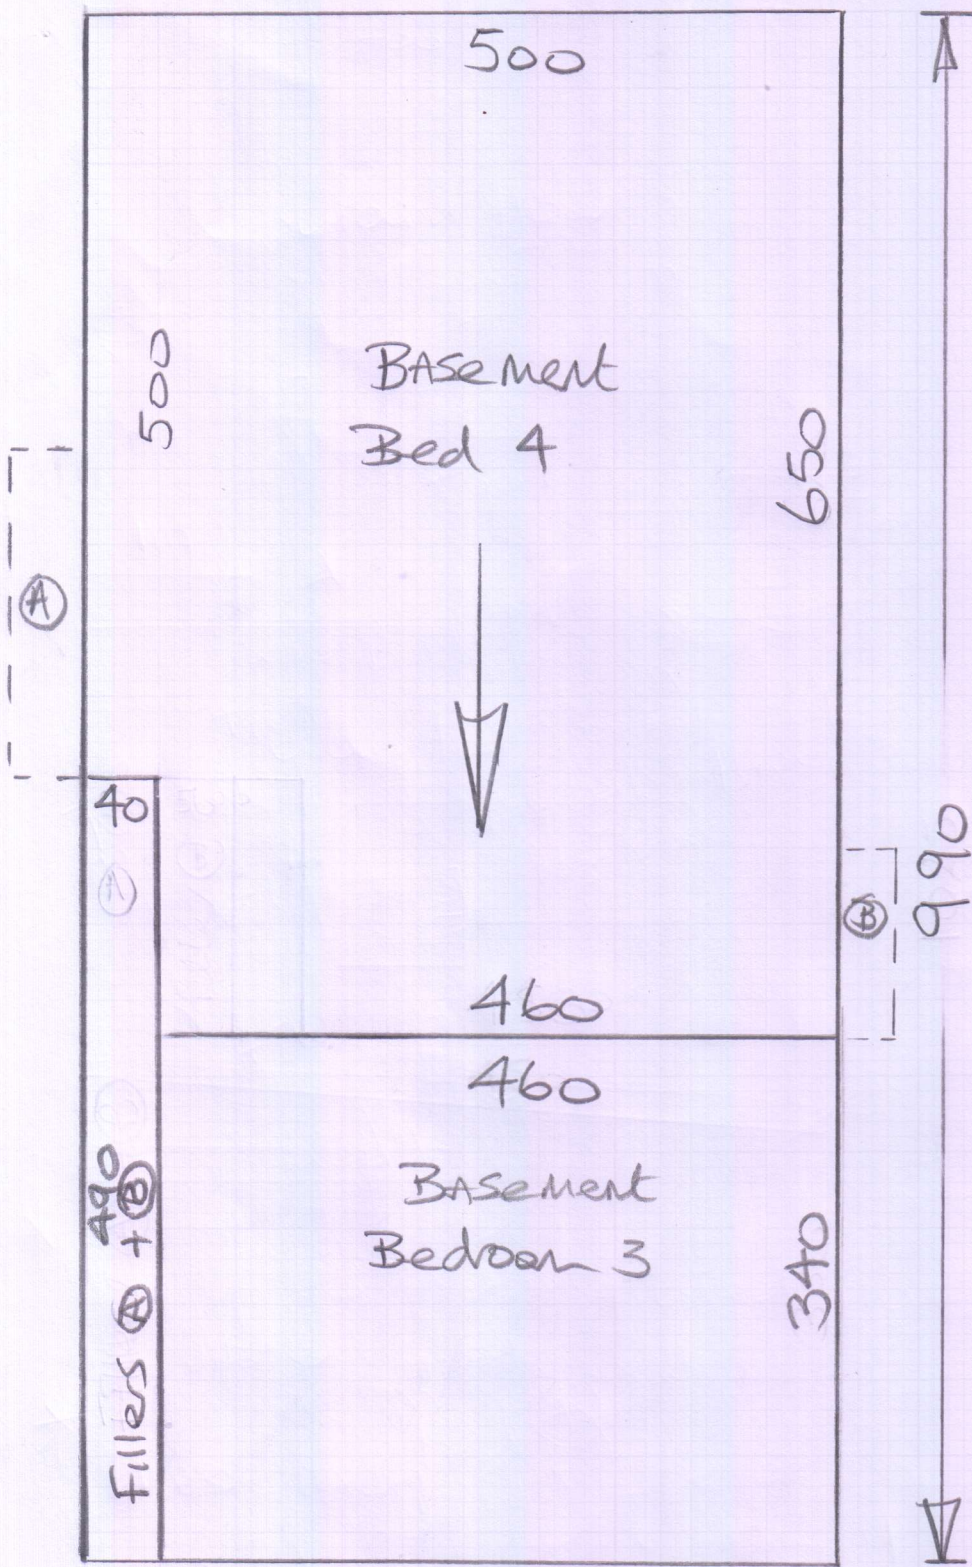

Phases
 mcarpet
 Job No: P28520
 Name: Errol Development
 Address:

Tel:
 Sheet: Lot A
Silk Luxury Velvet
Col. SLK-LV117

Cut Plan 990 x 500
 = 49.50m²

Subject to
 Check Measure

Do not take a based on this size

* Must check in person first


Grand floor

BACK


Job No: P28520
 Name: ERKOL Development LTD
 Address:

Tel:
 Sheet:

3 of 4

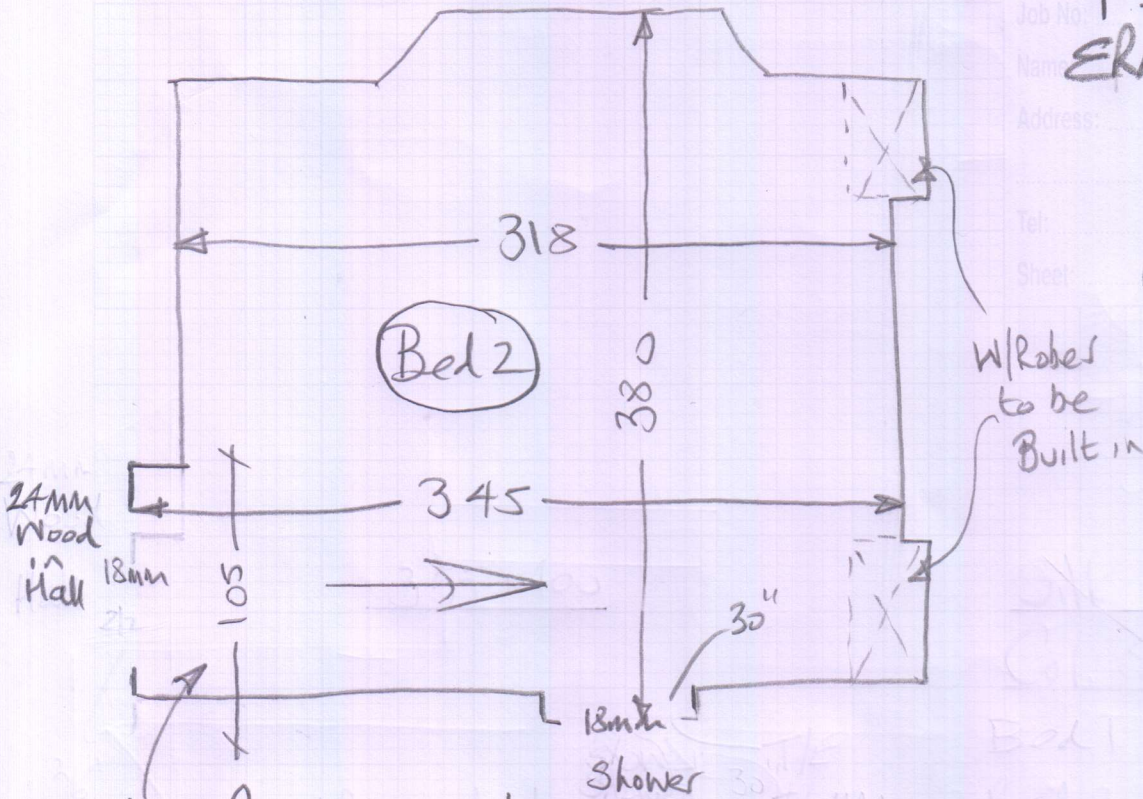

* 6mm Regupol sound proofing laid in these 2 Rooms

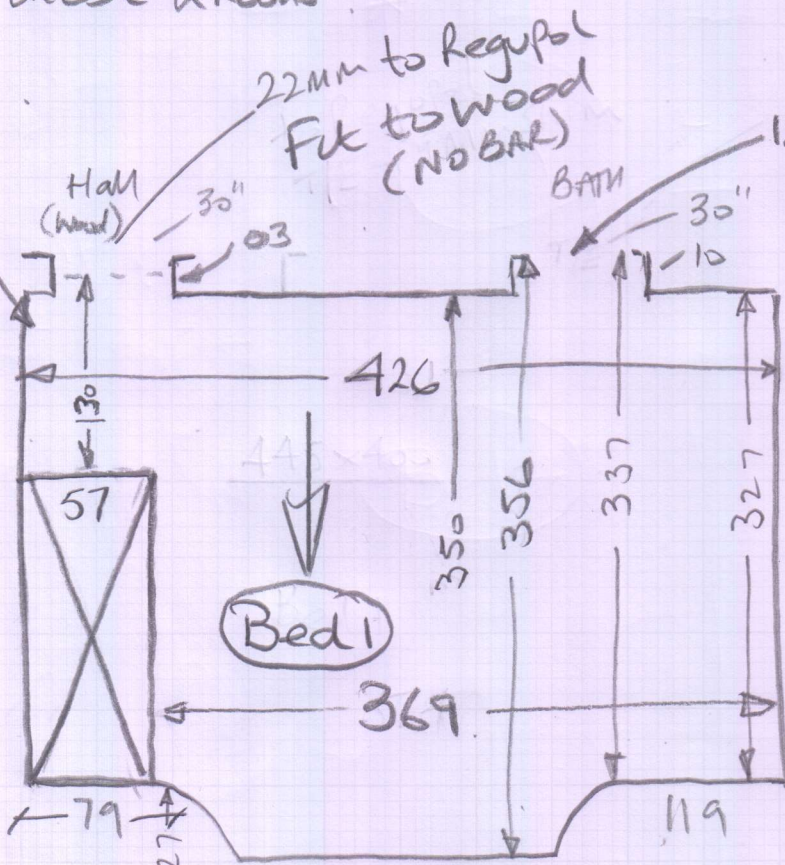

Timber floor
 With u/floor
 Heating + 6mm
 Regupol Sound
 Proofing on top

* Lay low tog carpet + stick sile to Regupol

Front


Basement

mrcarpet

Job No: P28520
Name: ERRd Developments LTD
Address:

wall not built yet

4 of 4

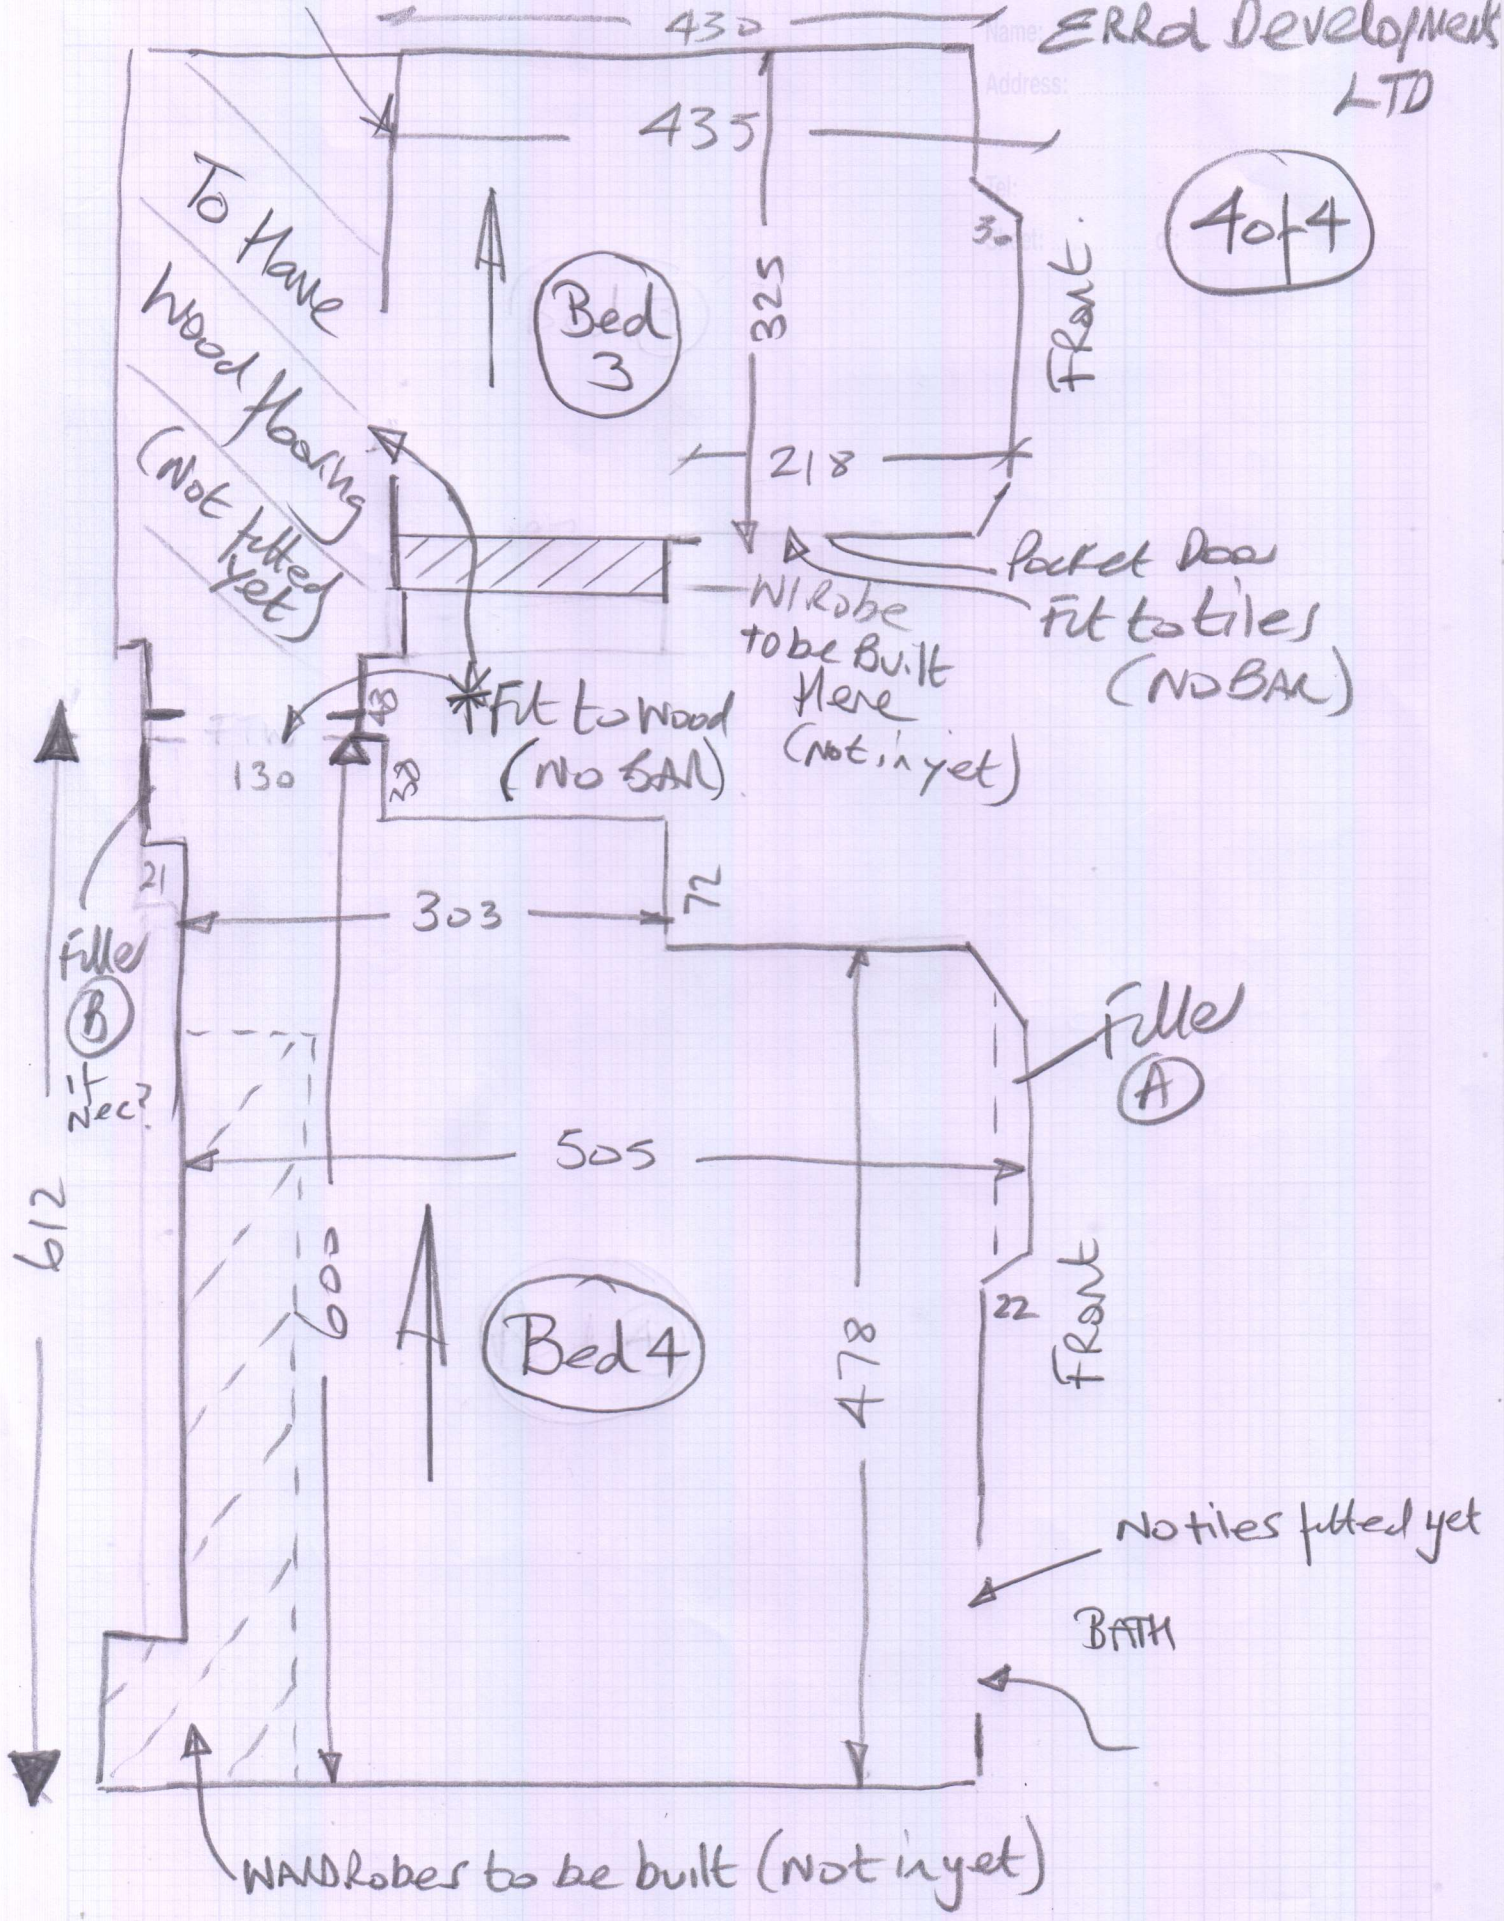

To Have Wood flooring (Not fitted yet)

Bed 3

Front

Pocket Door fit to tiles (NO BAR)

Wardrobe to be built here (not in yet)

*Fit to wood (NO BAR)

Filler (B) if nec?

Filler (A)

Bed 4

Front

No tiles fitted yet

BATH

Wardrobes to be built (not in yet)