

mrcarpet
 P28631
 Job No
 Name: Pringle
 Address:
 Tel:
 Sheet:

1 of 2

Sisal Boude
Col. Spice

Cut Plan 490x500
 = 24.50m²

v/Lay = 17.50m²

See Michael Pringle
 07966 762008


Mainstay Carpet tiles
Col. 901 Slate

STRS & Landings = 15m²
 (3 Boxes)

* 1.80m length of SATIN ALI SINAP Required for Double door in the Reception.

* Entrance is next to "Orange Pekoe" Coffee Shop. PARK in loading bay on The Terrace (Just before the Roundabout)
 Max 20 min Stay.

Job No: P28631
 Name: Pringle
 Address: 1 White Hart Lane
 Tel: (2 of 2)

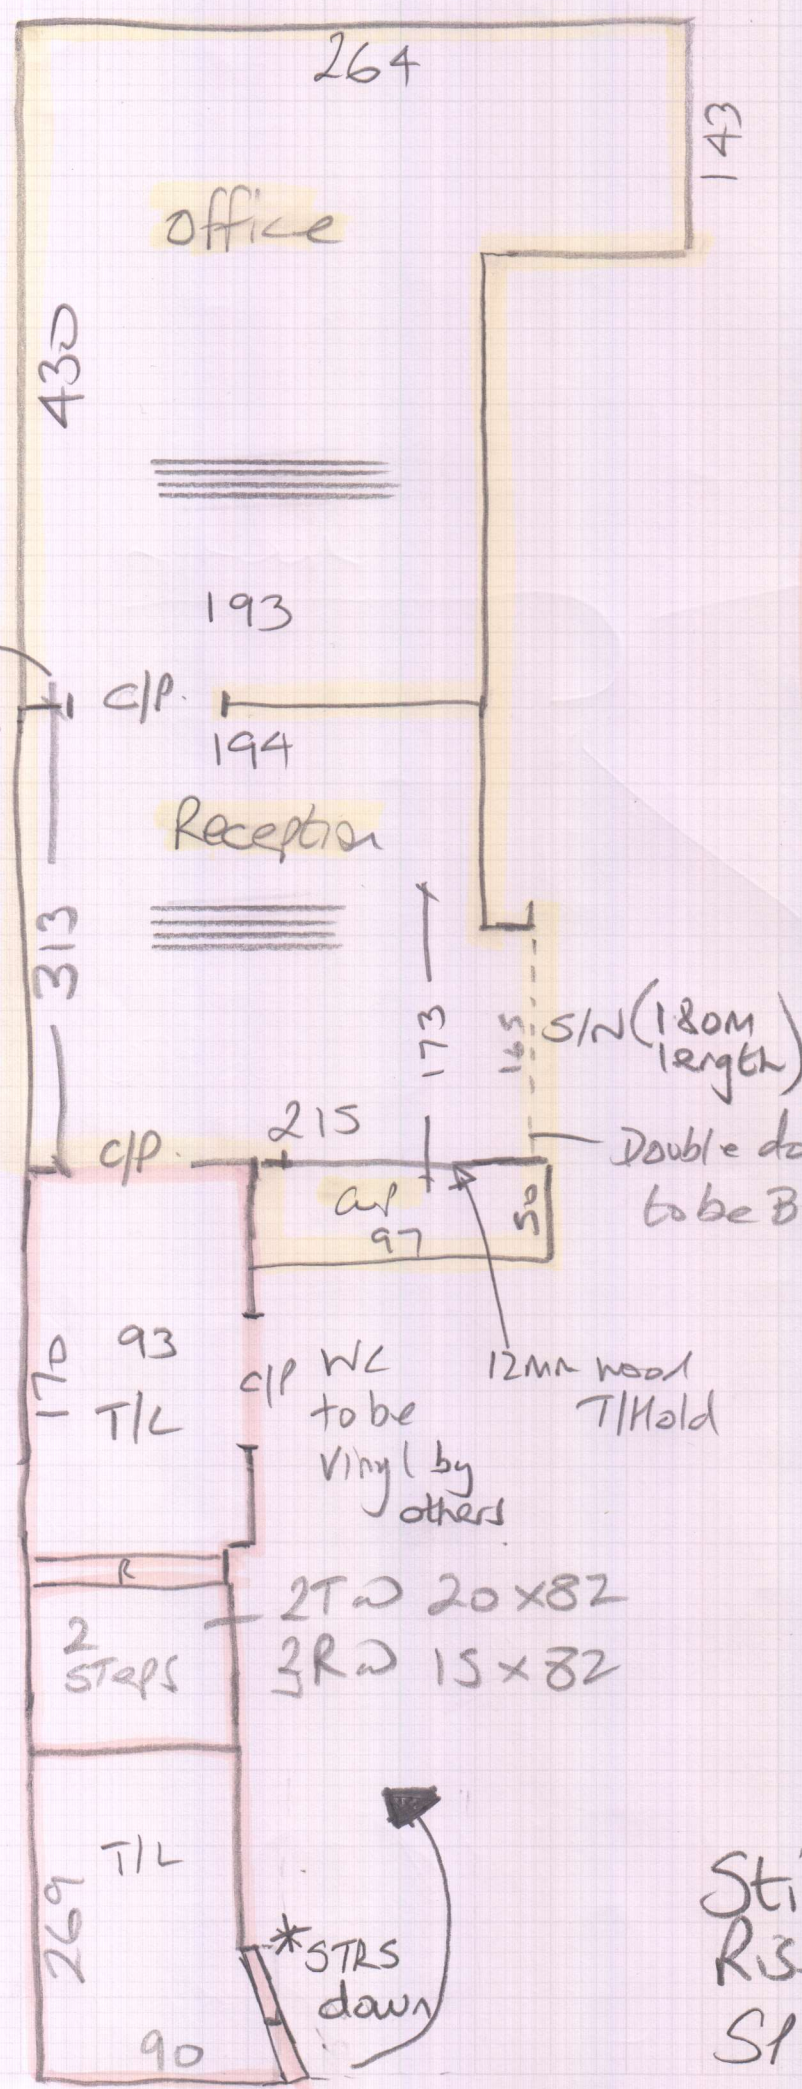

* Treads	Risers
W1 34x95	16x86
W2 32x95	16x93
W3 32x90	16x84
W4 26x85	16x77
W5 30x75	16x78
Step 20x75	16x75
W6 29x80	16x75
W7 31x86	16x78
W8 33x80	16x77
W9 30x100	16x80
B/N 25x105	16x103
	16x130

* Re-use ex
 Ali stair nosings
 (5mm thick)

Stick CARPET tiles to
 Risers using Contact
 SPRAY adhesive.