

mrcarpet  
 Job No: P28642  
 Name: Dring  
 Address:  
 Tel: 10f2  
 Sheet:

Natural Berber Twist  
Elite (45m<sup>2</sup>), Col Rusip

Cut Plan 795 x 400  
 = 3180m<sup>2</sup>

\* Cut down a WH  
 to make it easier  
 to open out as  
 Room recently decorated.

Leave with customer for mats  
 (or cut to size & drop to Putney shop)


\* Unload Carpet through front window  
 to avoid damaging new paintwork in  
 narrow hallway.

\* Trim customer's own doormat to  
 fit existing matwell.

mrcarpet  
 Job No: P28642  
 Name: DRing  
 Address:  
 Tel:  
 Sheet: 2 of 2

Natural Berber Twist  
Elite 4502 - Col. PAKWIP

= 495 x 900  
 = 318500

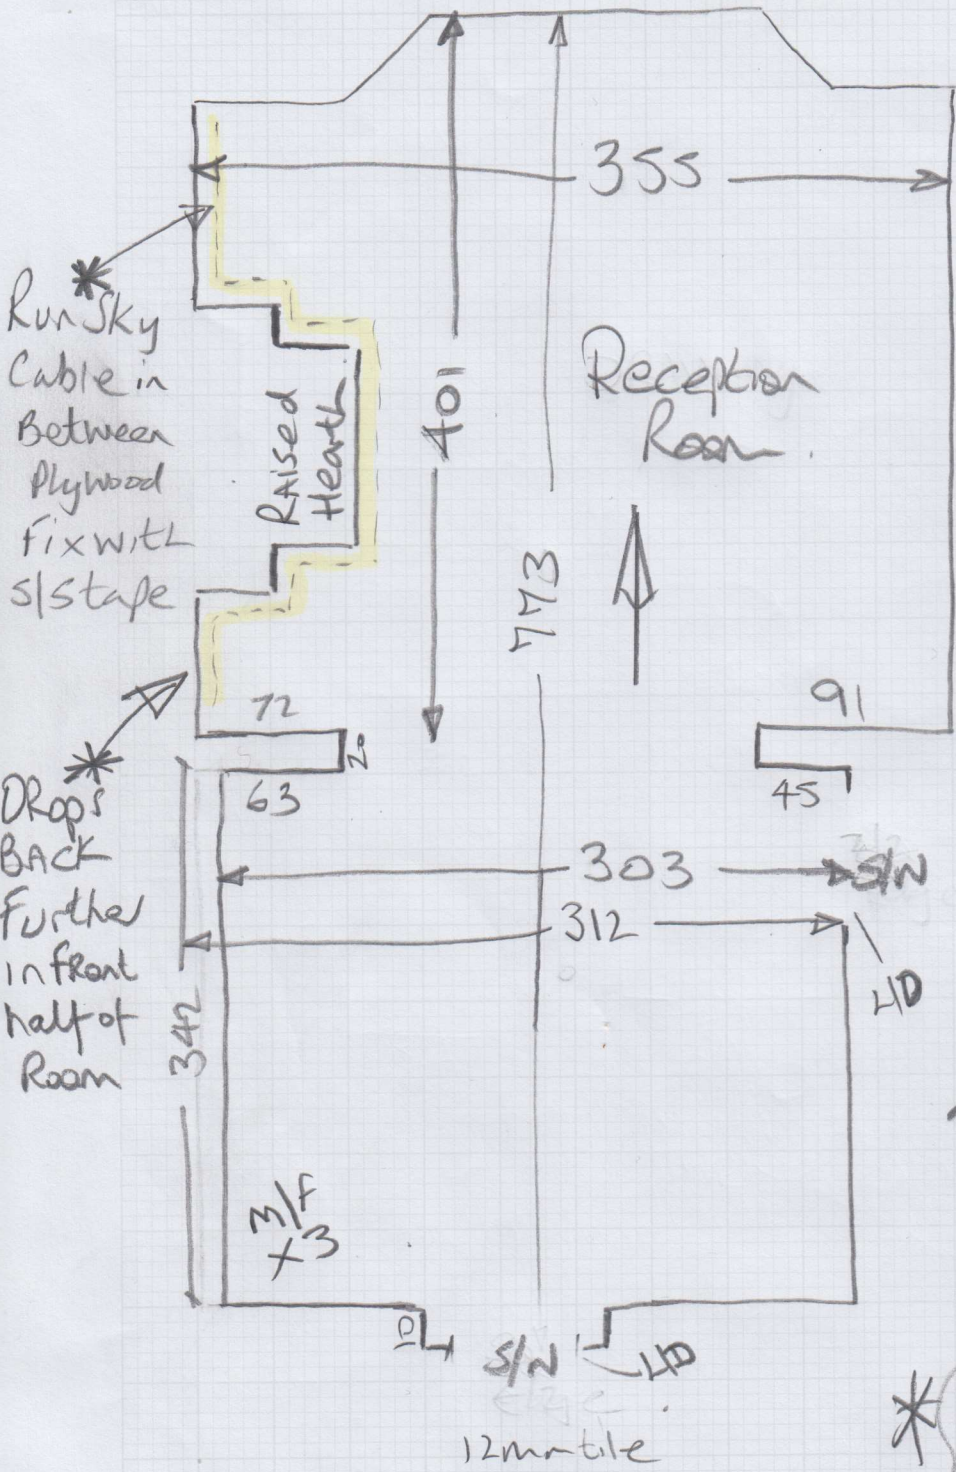

Hall  
(Tiles)

\* Be very Careful  
 Not to damage  
 New Decorations.

\* Fit Customer's own  
 D/mat to matwell

uplift existing Twist, felt + s/e

Lay 4mm Plywood, new s/e + new u/lay

\* Run Sky Cable around fire place to TV location & set in between plywood & tape over the top with single sided tape