


mrcarpet
 Job No: P28657
 Name: Midhurse
 Address:
 Tel: (104)
 Sheet:

Cotswold Rib
 Col. Eastington Rib


Cut Plan ① 665 x 500
 Cut Plan ② 395 x 500
 Top front Bed 400 x 500
 1460 x 500
 = 73m²

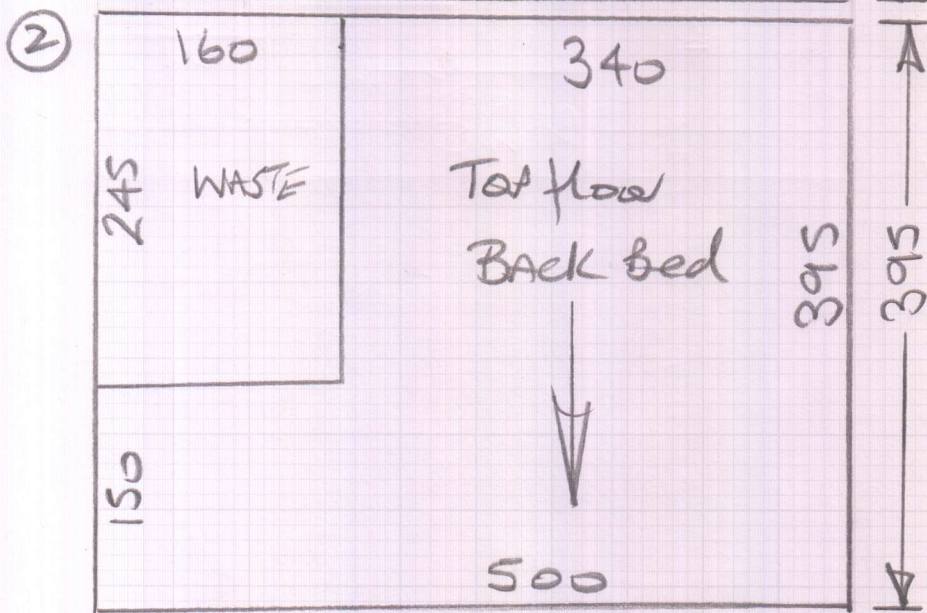

1st floor
 Front Bed (A) 395 x 400
 1st floor
 Front Bed (B) 410 x 400
 805 x 400
 = 32.20m²
 Total = 105.20m²

* Builder to install wood T holds at all bathrooms

14/11 - Phase 1 = fit 5 beds, Dressing Rm &
 Top floor store room & also fit ALL
 Gripper to the stairs & landings.

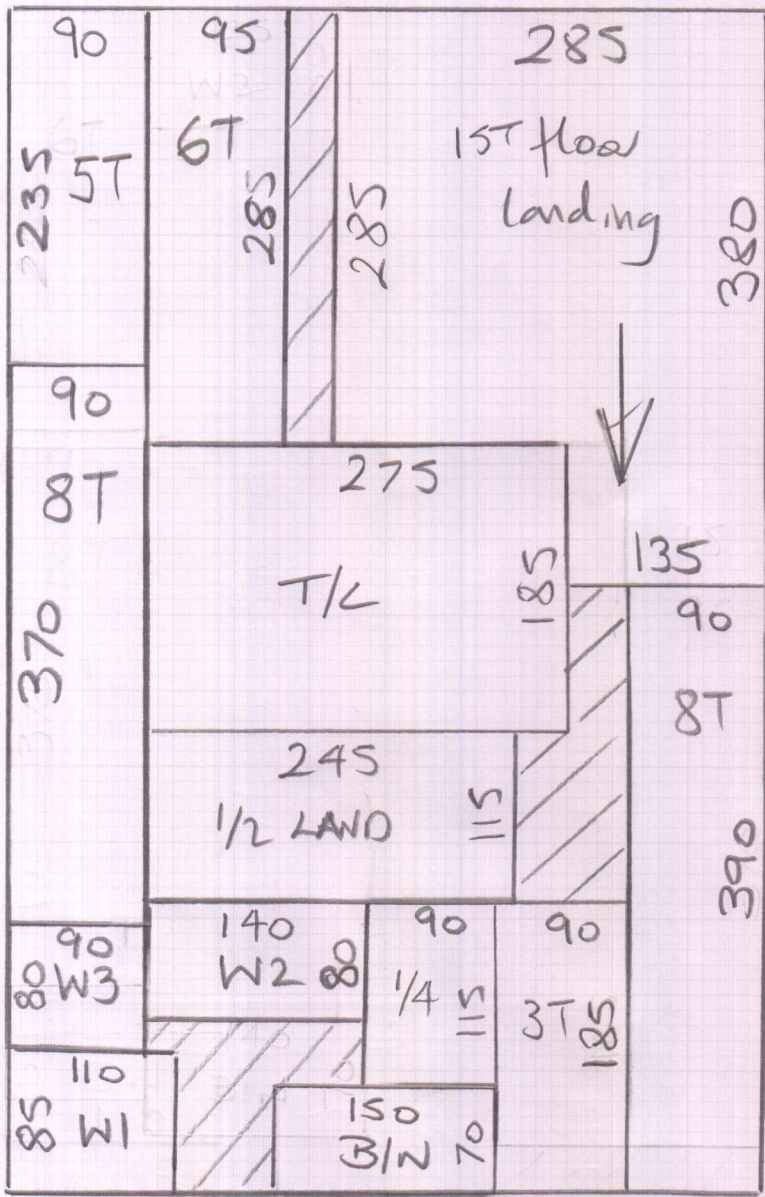

mrcarpets
 Job No: P28657
 Name: Midhurst LTD
 Address:
 Tel:
 Sheet: 2 of 4

Chelsea
Col. Woodcrest

Cut Plan 770 x 500
 = 38.50m²

Job No: P28657
Name: Midhurst


Address:


Tel:

Sheet:

3 of 4


TOP Floor

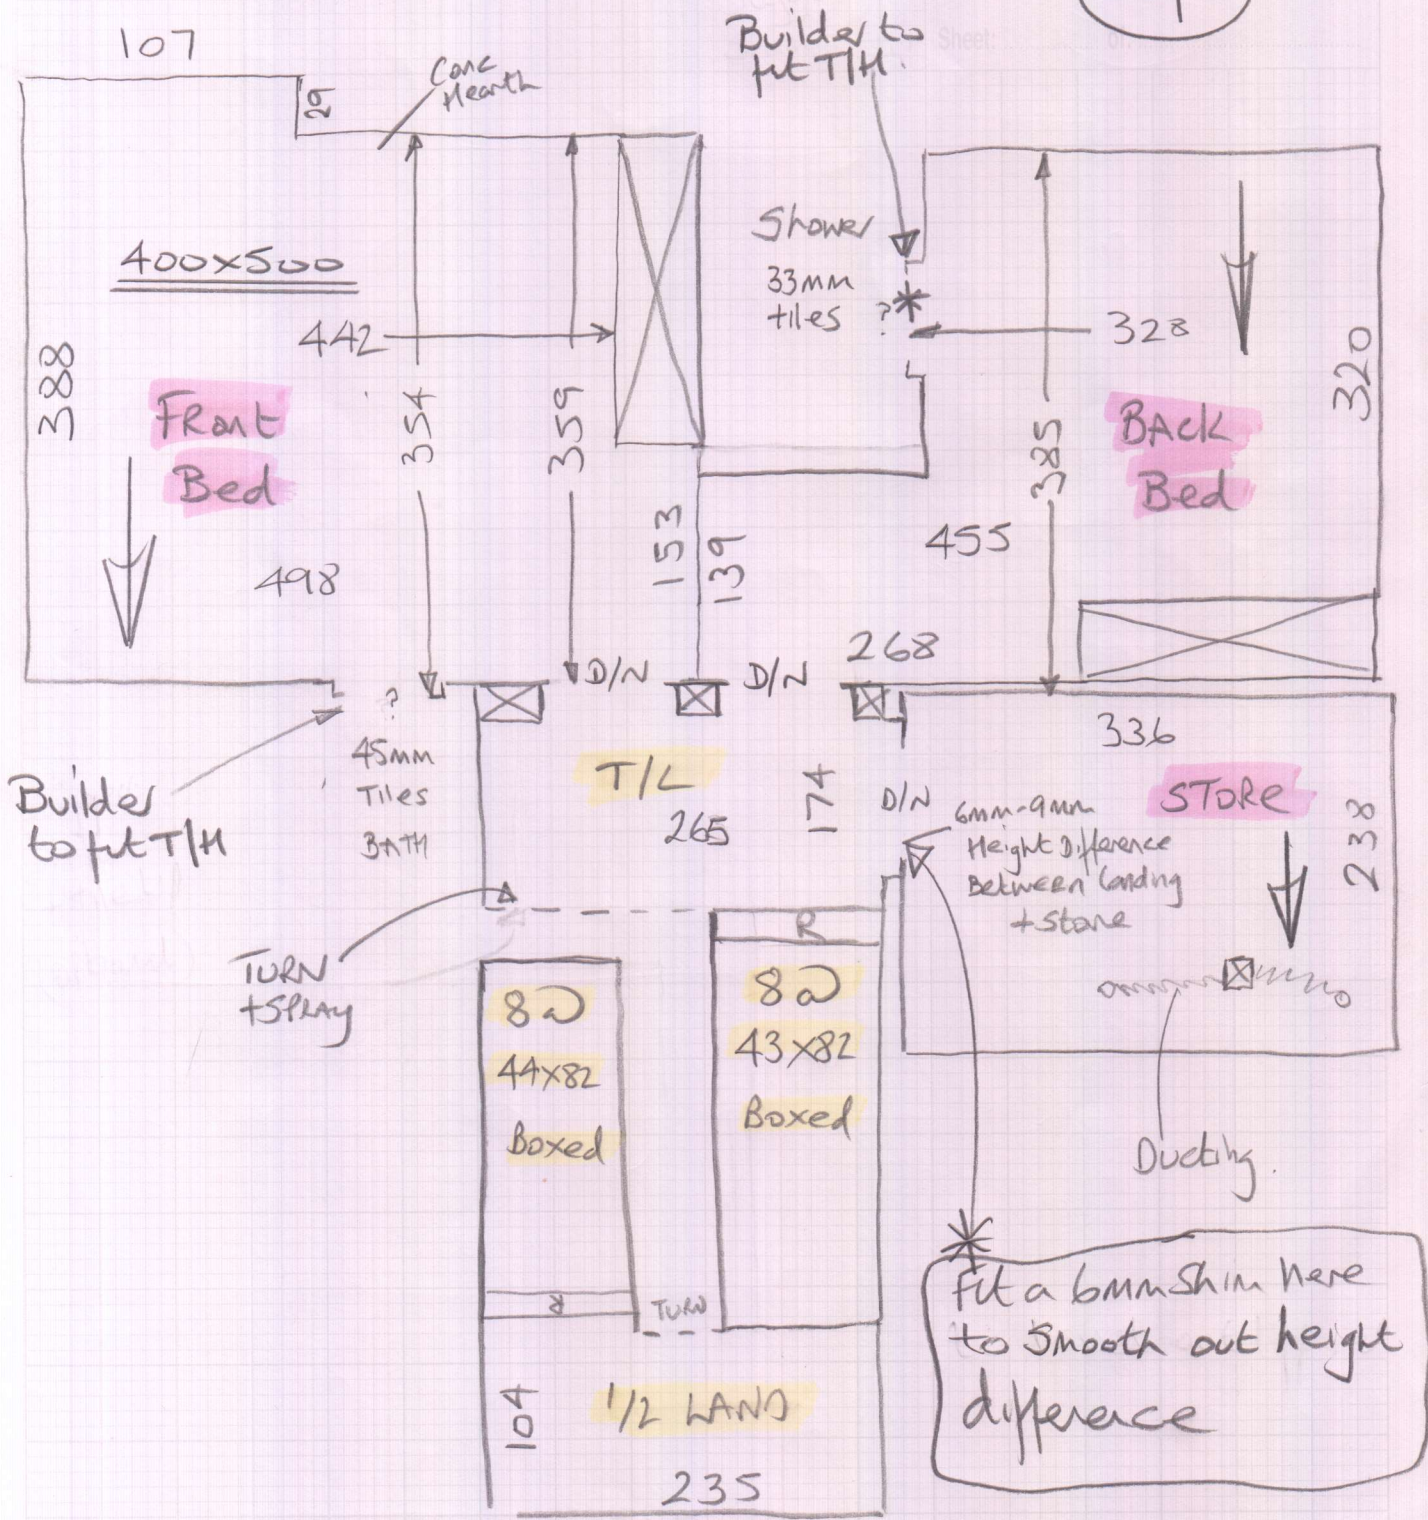

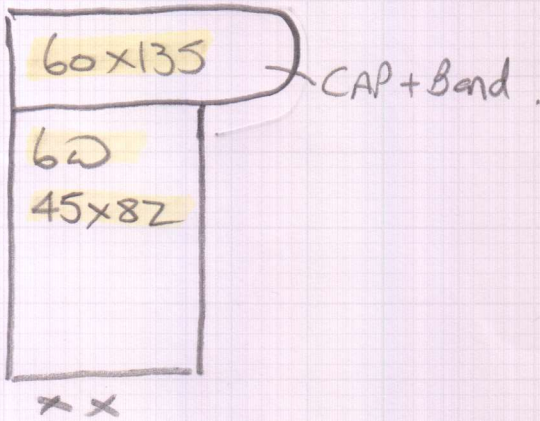

mrcarpet
Job No: P28657
Name: Midhurst
Address:
Tel:
Sheet: 4 of 4

1st Floor

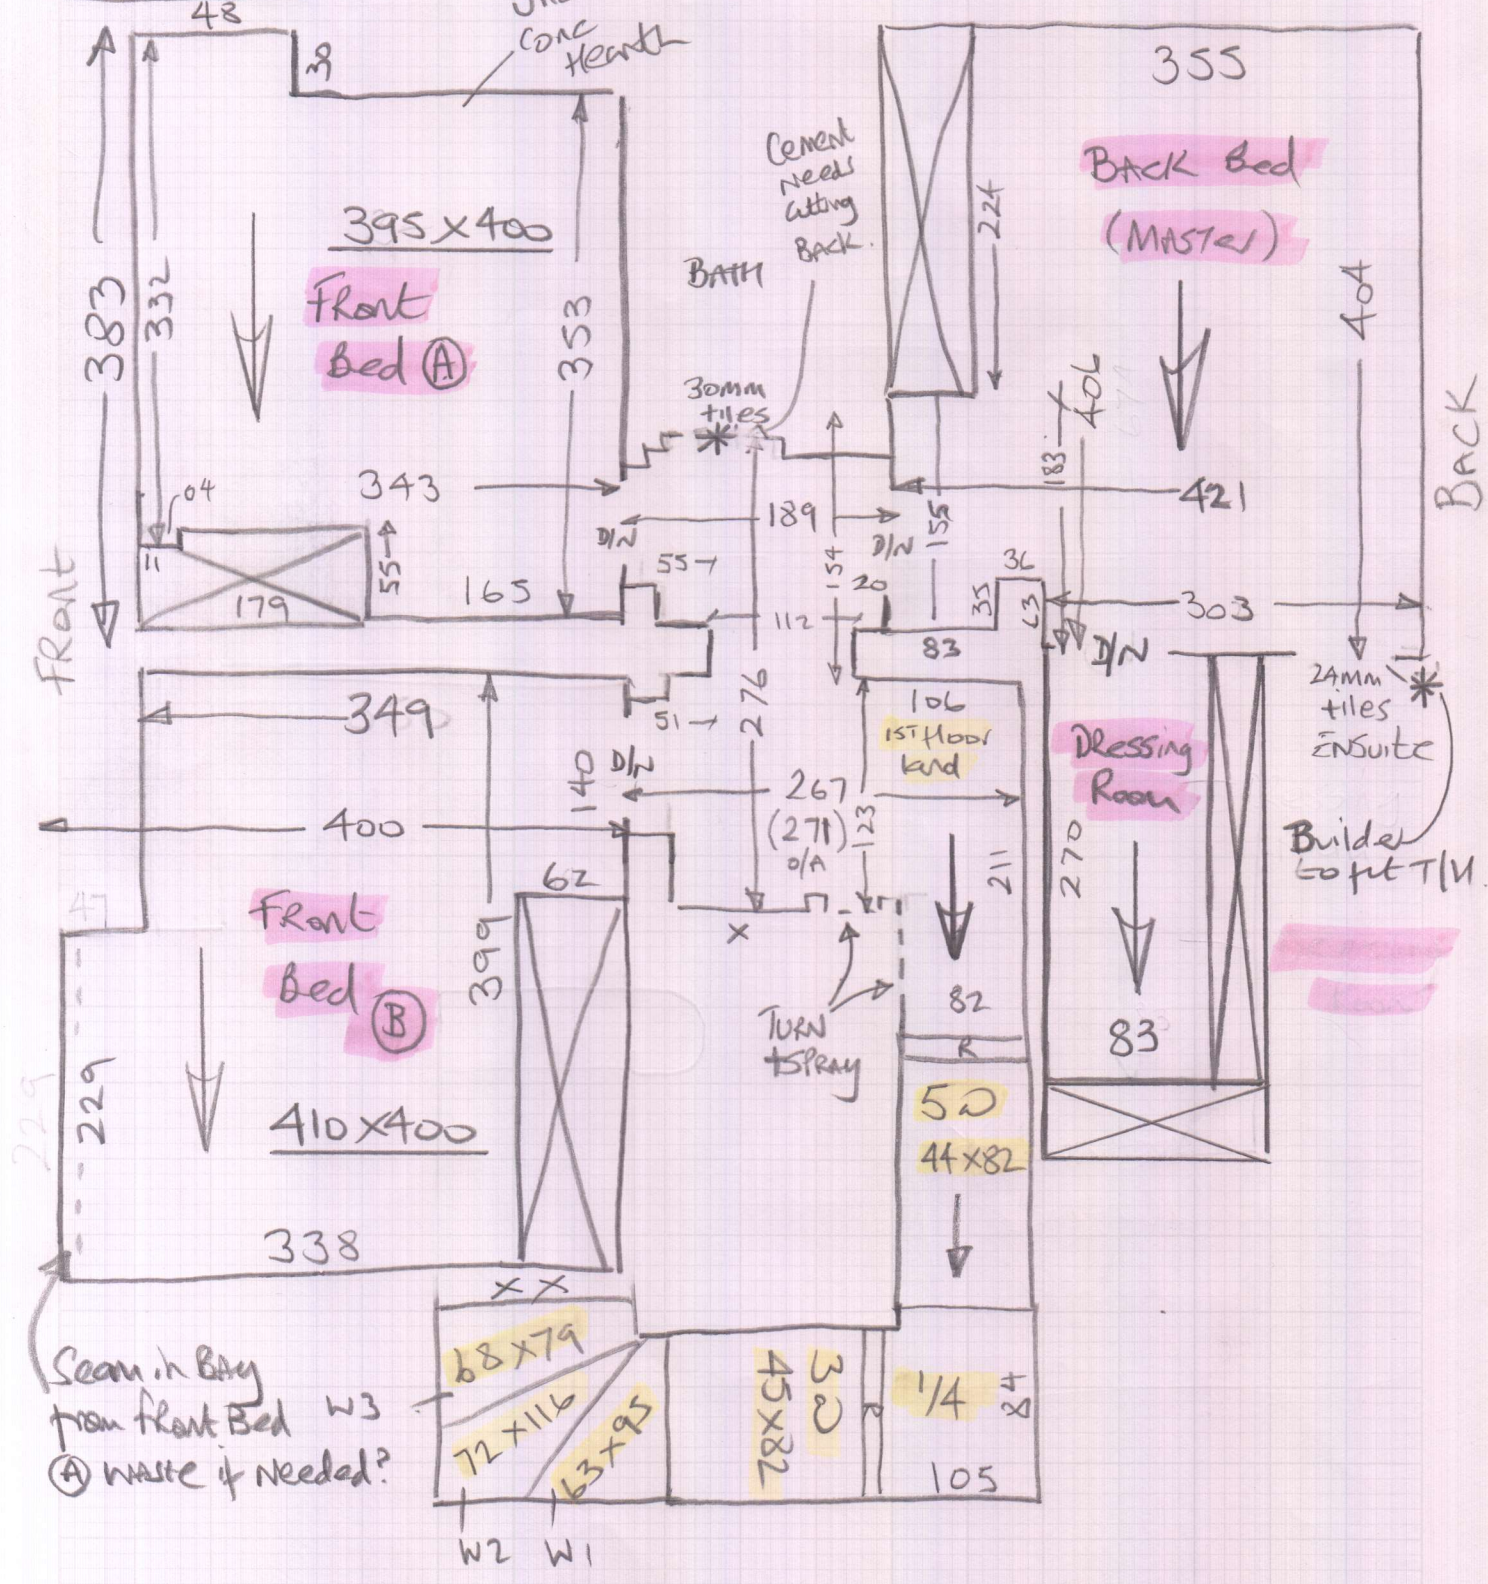

Seam in Bay from front Bed W3
① waste if needed?