

See Mike Crowther
(owner)

mrcarpet
Floor Covering

Job No: P28952
Name: Warren
Address:
Tel:
Sheet: (1 of 3)

BRASIL
Col. 619/25

Lower Area 440 x 400
Cut plan ① 760 x 400
Cut plan ② 390 x 400
1590 x 400
= 6360m²

Coil Matting
Col. Natural

Entrance 310 x 200
= 620m²

Beware Red Route
Cameras whilst
loading etc. Mike,
to sort out parking
space around the
back for you

P28952

Job No


Name: Women

Address 194 upper Richmond Road

Tel:

Sheet: of:

2 of 3

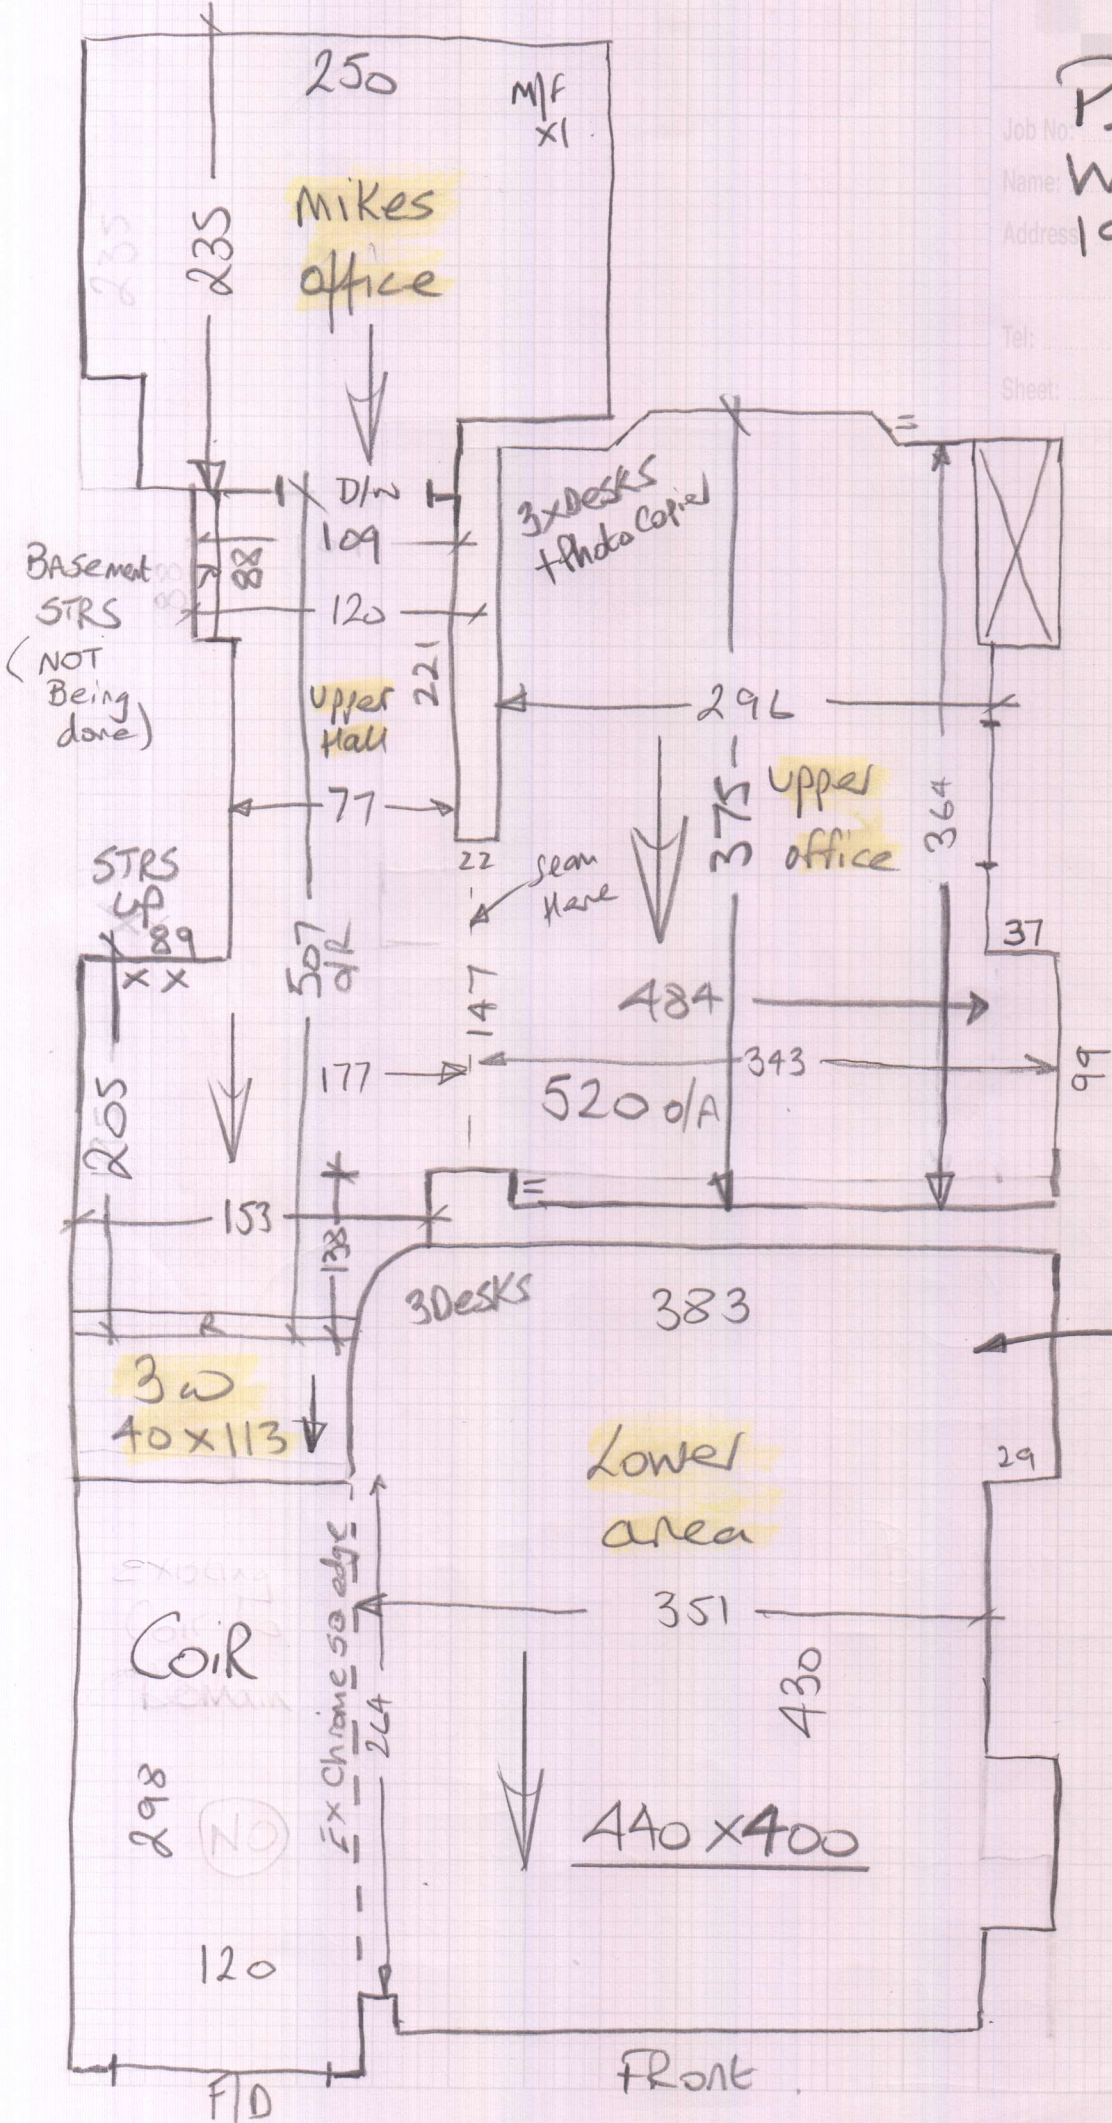

Job No: P28952


Name: Waver.

Address:

Tel:

Sheet:

3 of 3

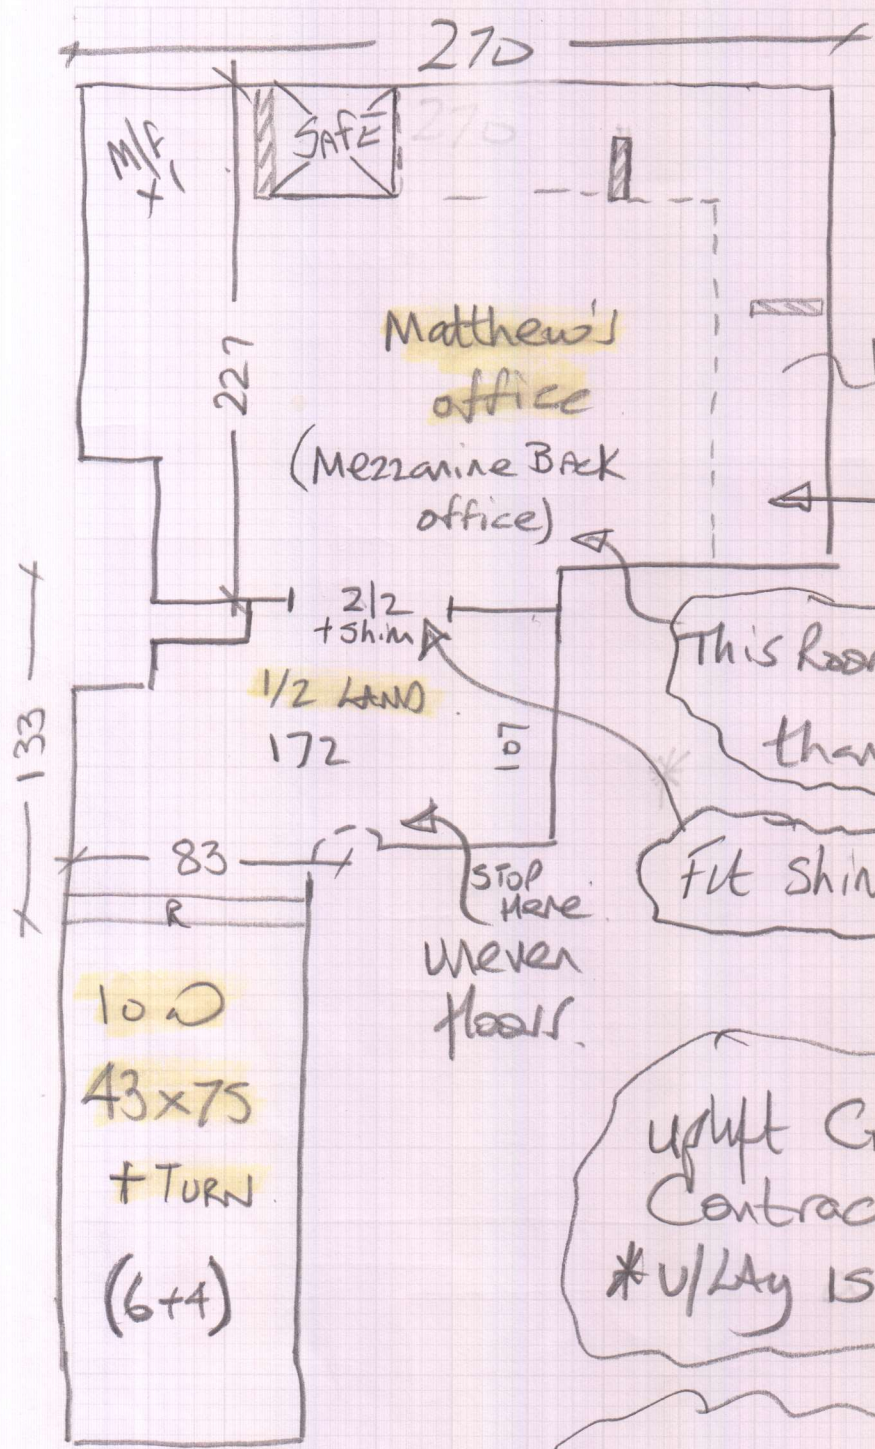

Cut around Safe in this room

This room is 20mm Higher than landing.

Fit Shim + 2 1/2

uplift CARPET Glued onto Contract PU foam.
*U/LAY is only stapled (not stuck)

Staple new Heavy Contract PU foam U/LAY & Glue Carpet over top to prevent rucking from Caster Chairs.