

P29521  
 Noy

Job No:

Name:

Address:

Tel:

Sheet:

1 of 4

Hand Clearance

Col. 638-18

POTTY

Cut Plan ① 940 x 500


Cut Plan ② 340 x 500

Cut Plan ③ 450 x 500


$$1730 \times 500 = \underline{\underline{865000 \text{ m}^2}}$$

$$u/Lay = \underline{\underline{78 \text{ m}^2}}$$

fit inside W/Robes  
 in 3 beds

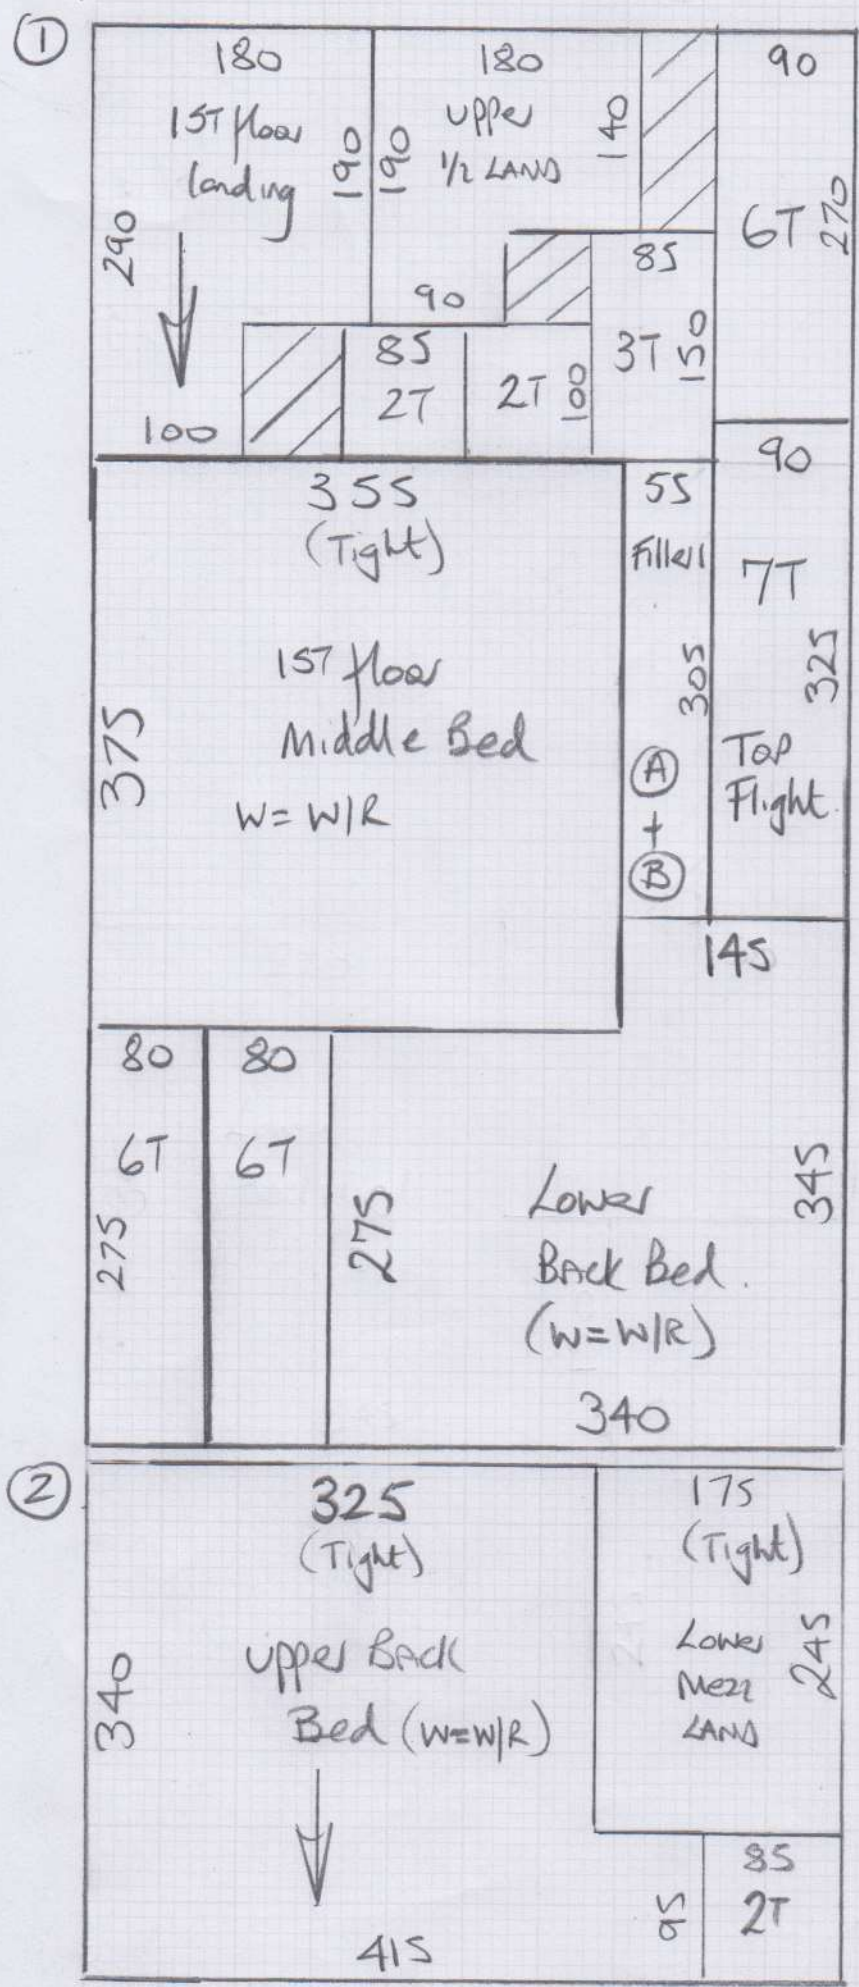

③

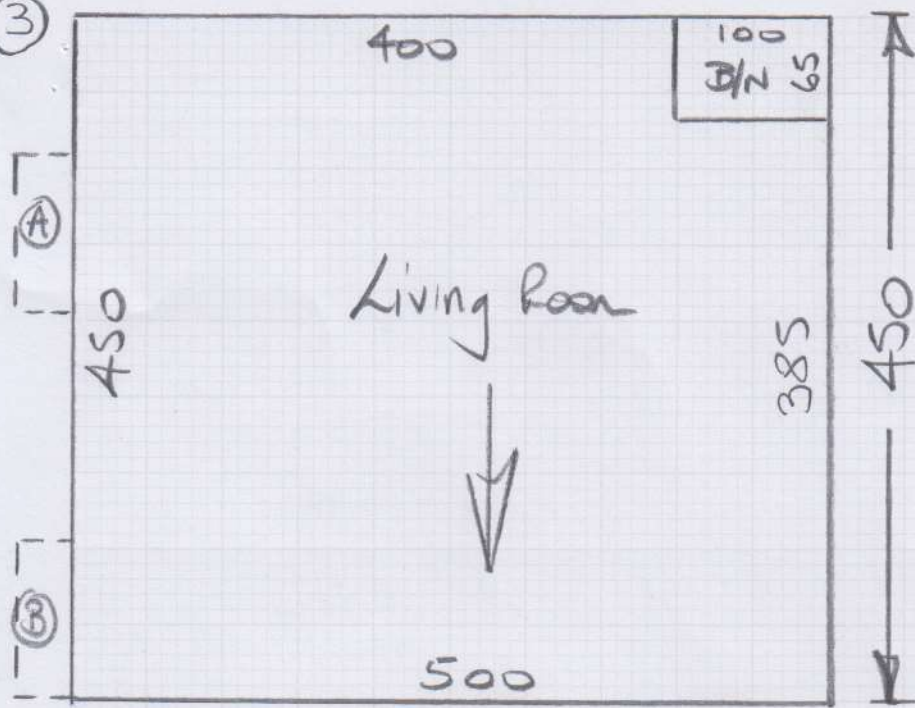

mrcarpets

Job No: P29521

Name: NOY

Address:

Tel:

Sheet: 20FA



FRONT

mrcarpet


P29521  
NOY

Job No:  
Name:  
Address:  
Tel:  
Sheet:

3 OF 4

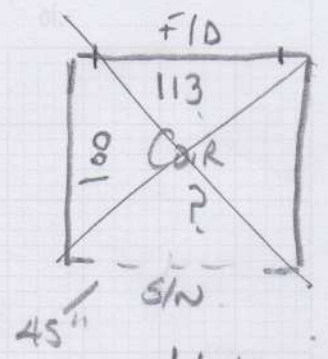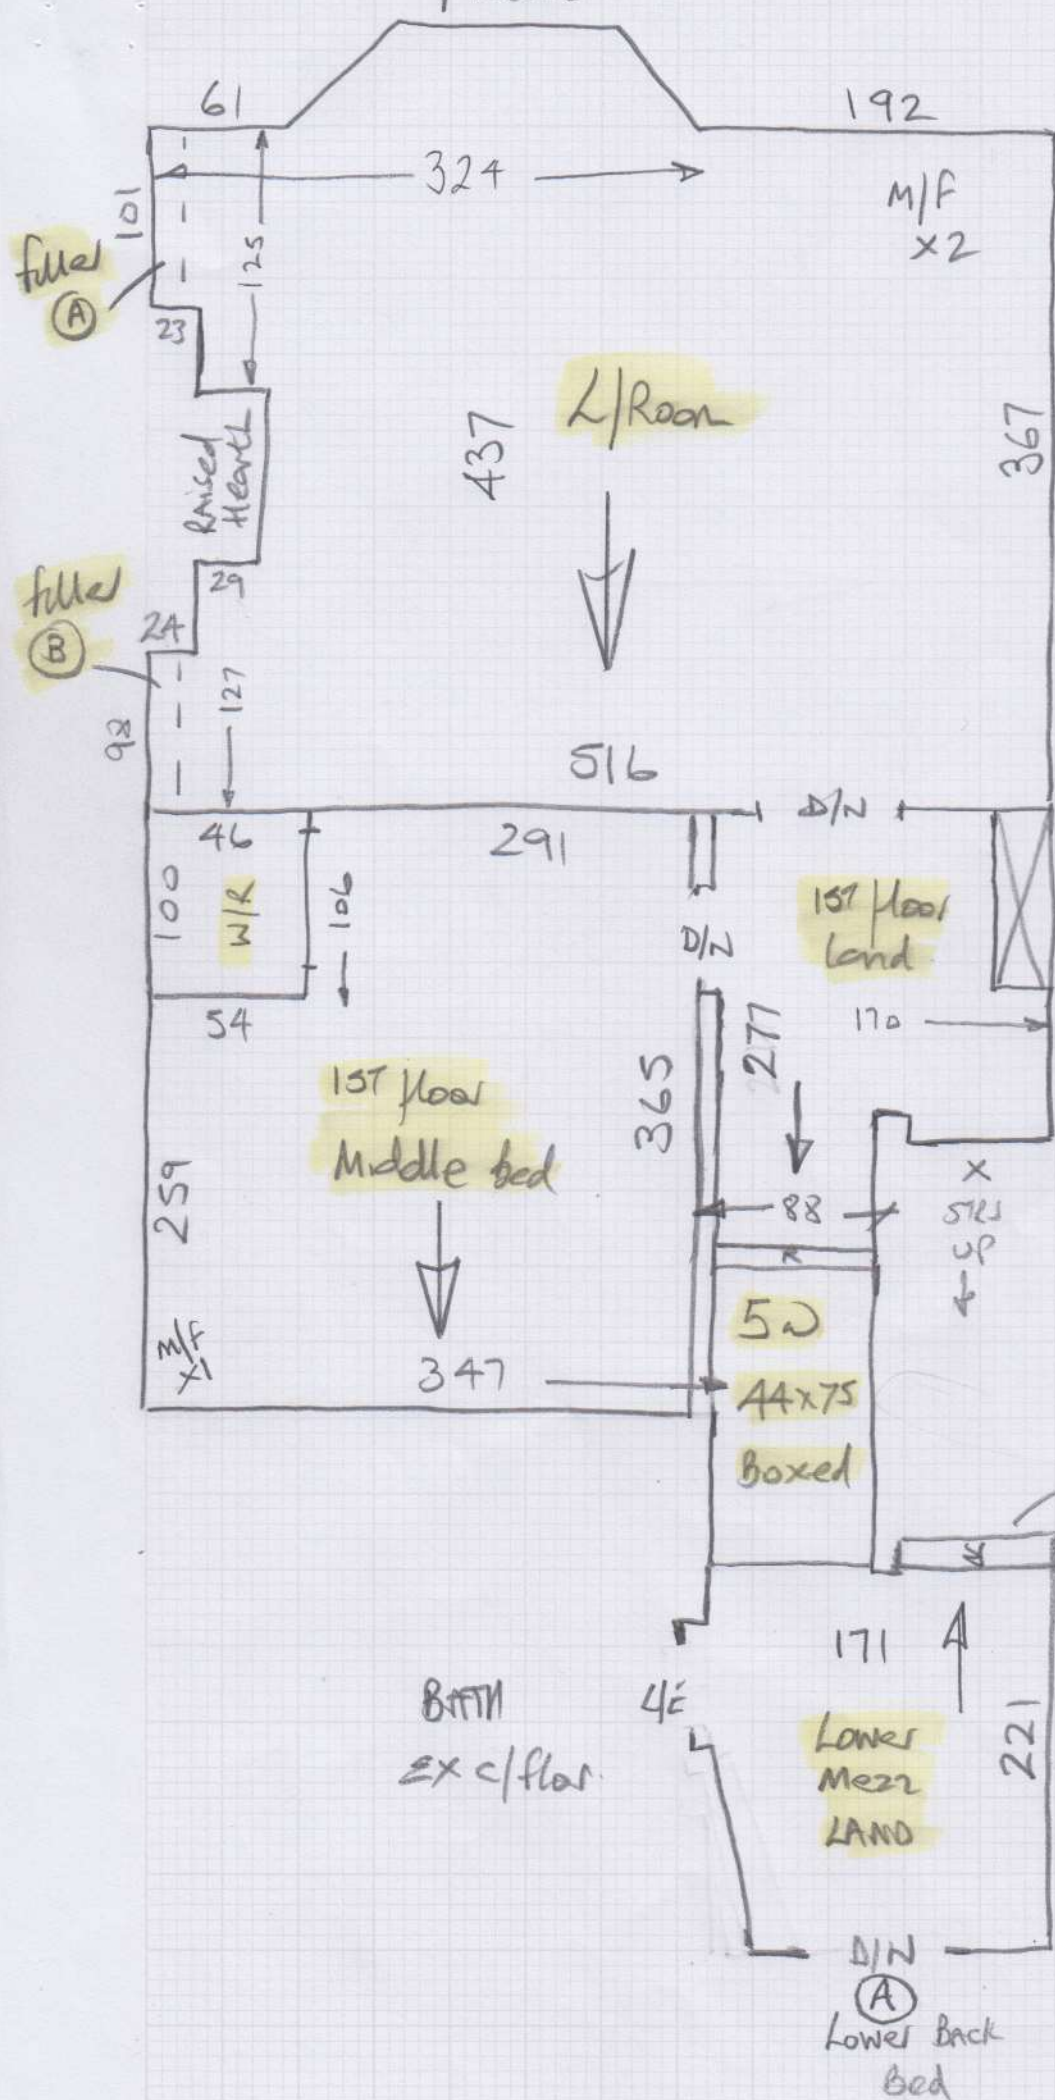

HALL  
(EX LIND)  
STAIR

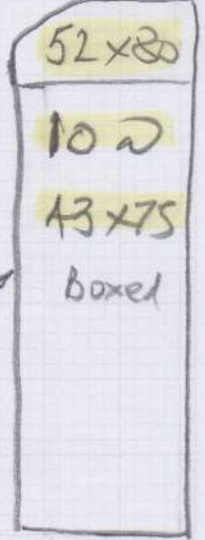

NO stringed  
on this  
side

Job No: P29521  
Name: Noy  
Address:

Tel:  
Sheet: 4 OF 4

