


Main landing, 5 steps, Lwi land
Top stairs + Annexe

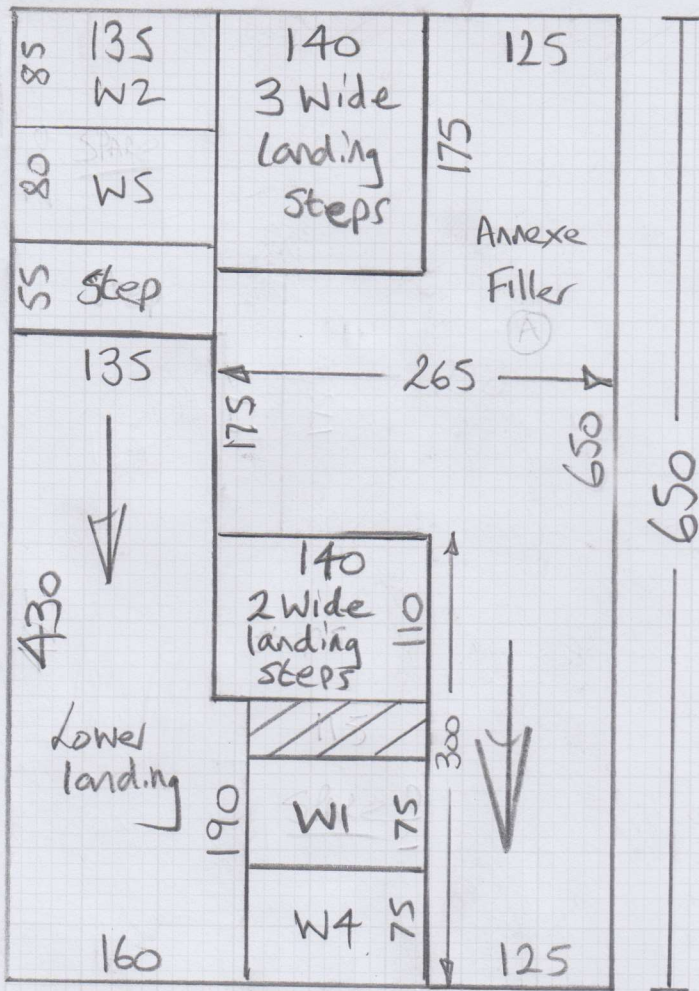

Job No: P29620
Name: Bishop
Address:
Tel:
Sheet: 1 of 5

Suede

Col. SUD-620

Main landing 1350 x 400
Annexe 650 x 400
Cut Plan 650 x 400

2650 x 400

= 106.00m²

V/Lay:-


Annexe = 36.00m²

Main lands

+TOP STAIRS = 55.00m²

91m²

mrcarpet
 Job No: P29620
 Name: Bishop
 Address:
 Tel:
 Sheet: 2 of 5

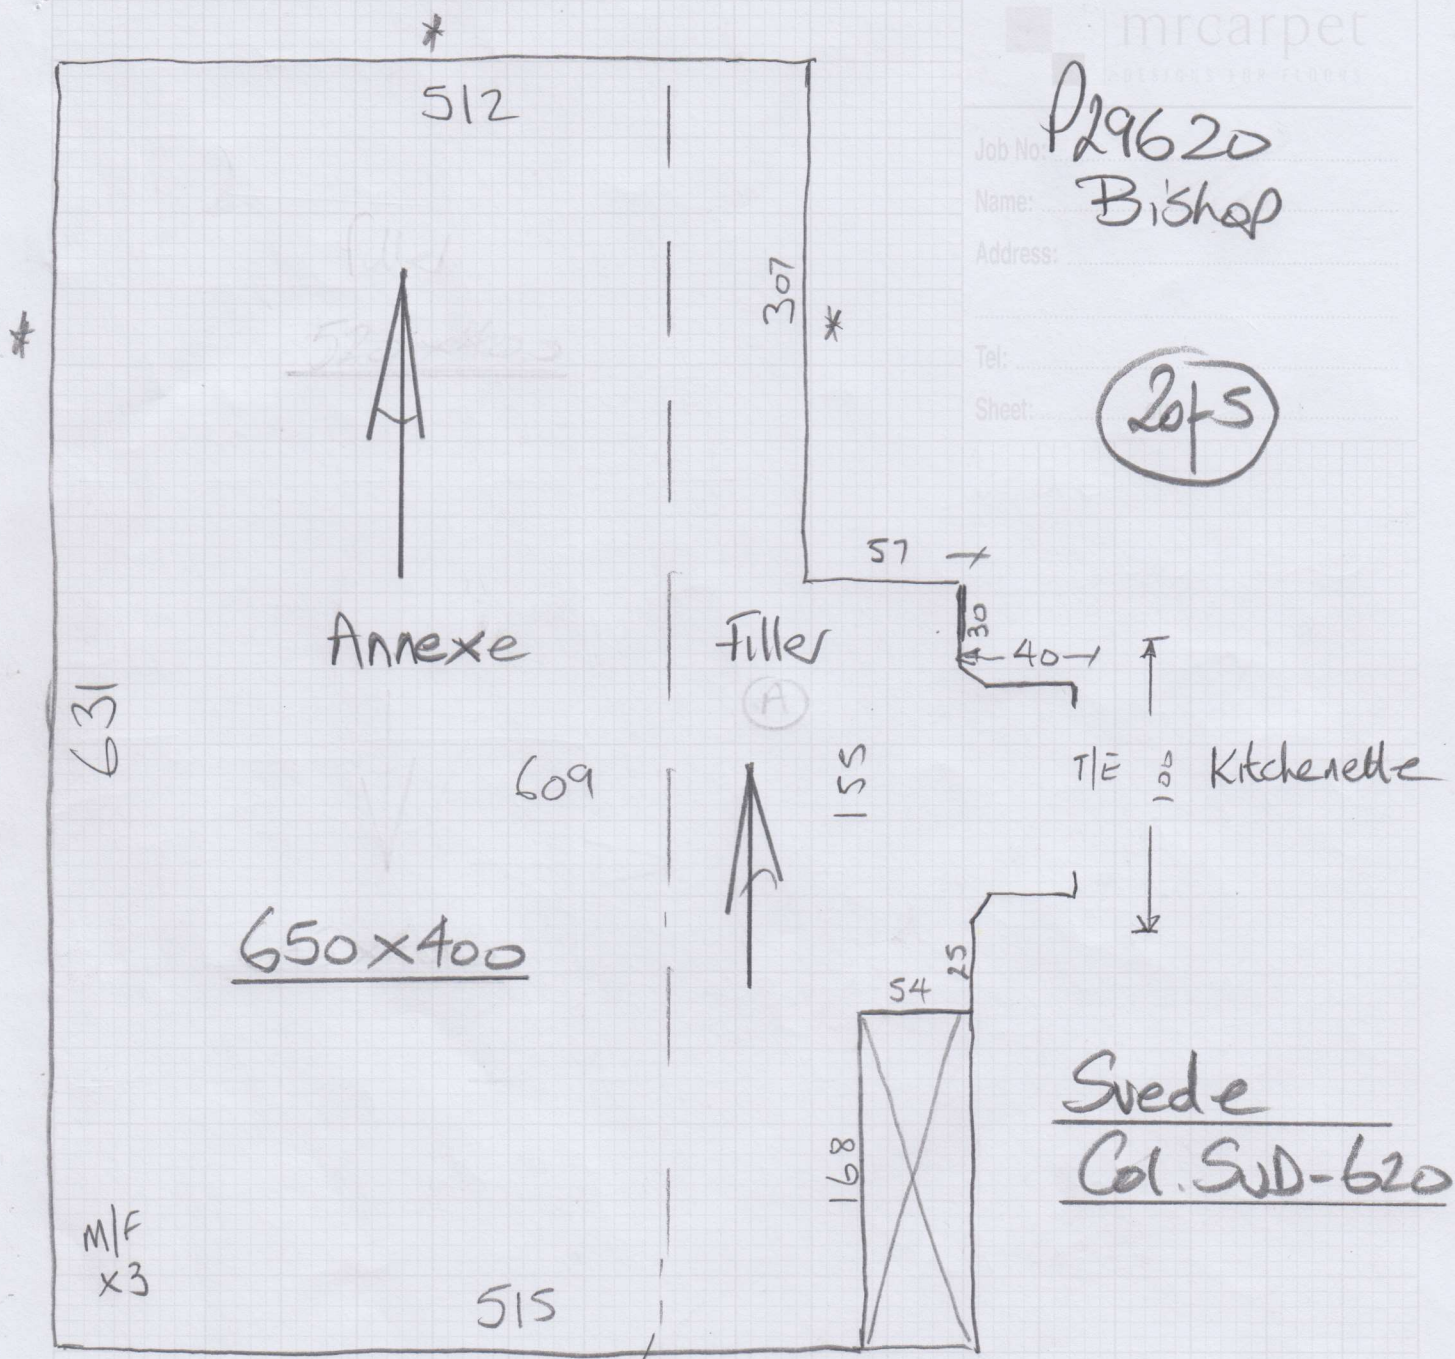

Svede
Col. SVD-620

* Stick 50% new ^{EX Seam} _{Here 2th} as some of existing is loose



* This Room Water damaged

Sept date for insurance

mrcarpet
 Job No: P29620
 Name: Bishop
 Address:
 Tel:
 Sheet: 3 of 5

Layout Plan


Suede
Col. SUD-620

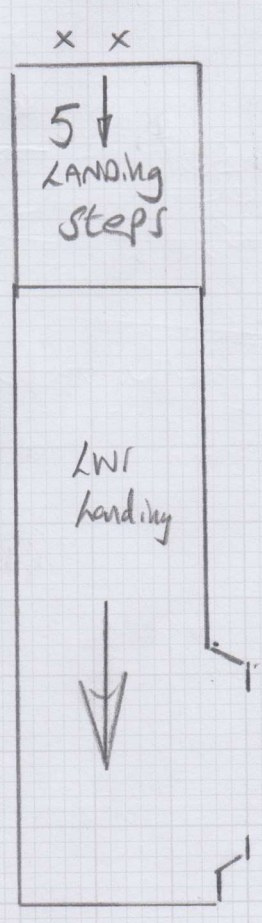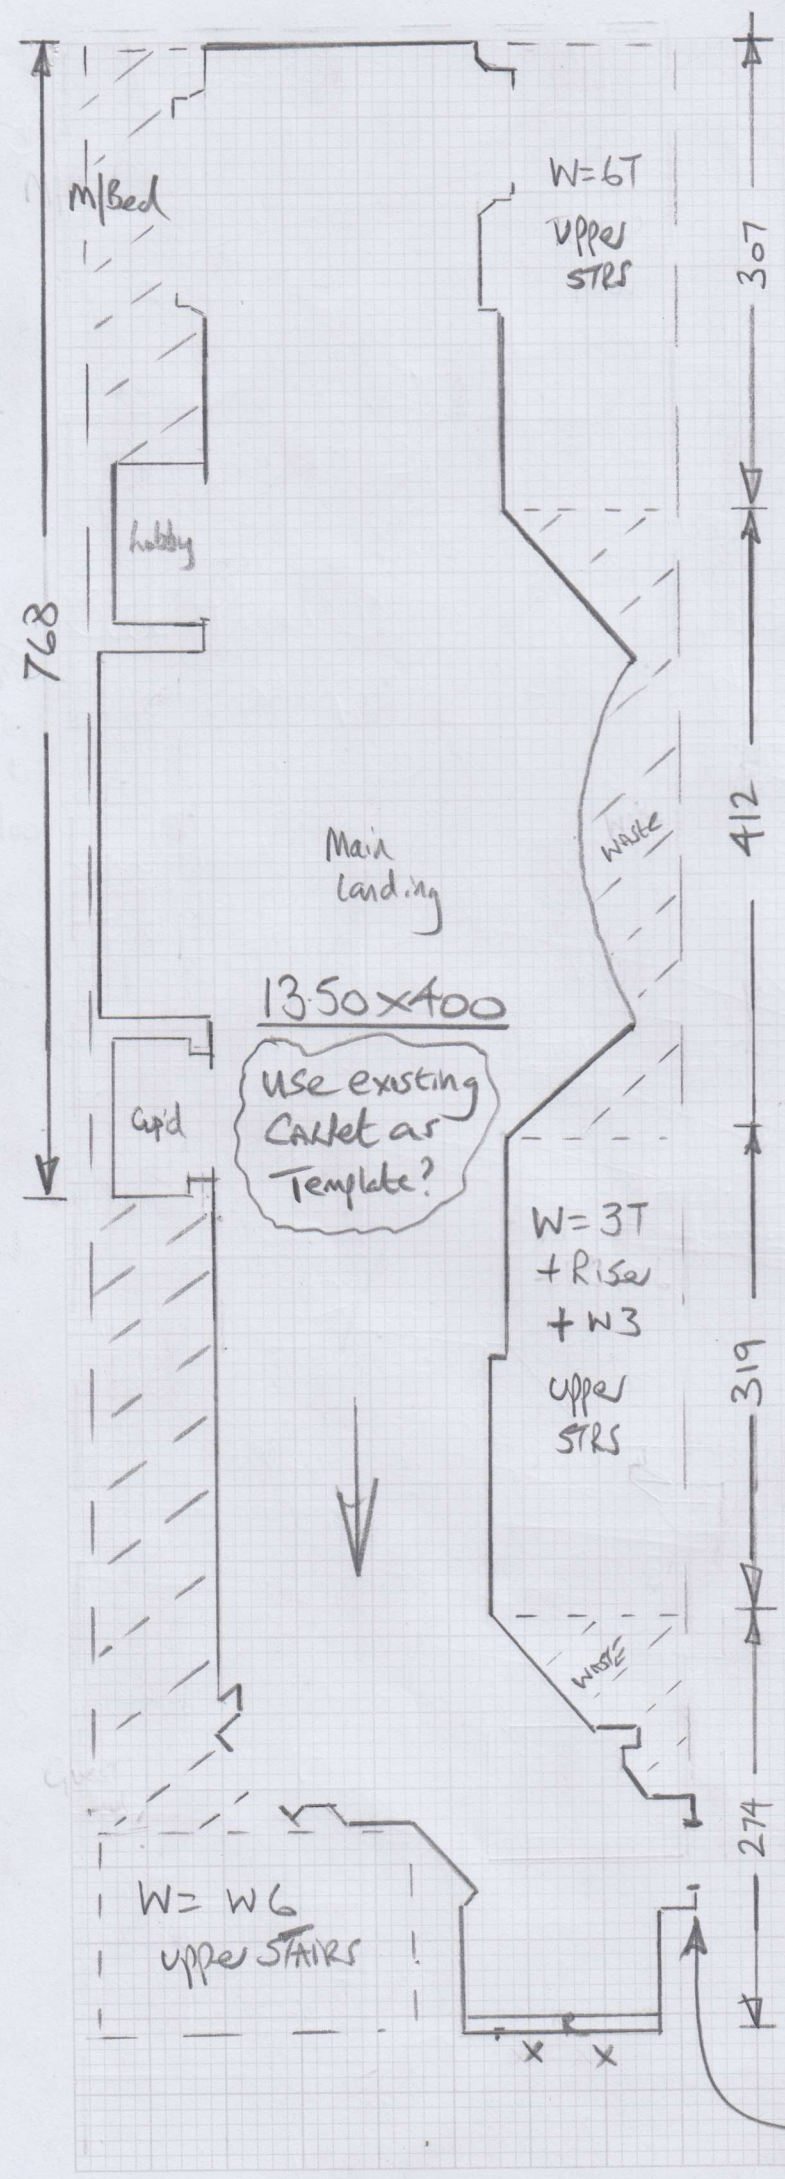


*SKIN off this door

Job No: P29620
Name: Bishop
Address:

Tel:
Sheet: 4 of 5

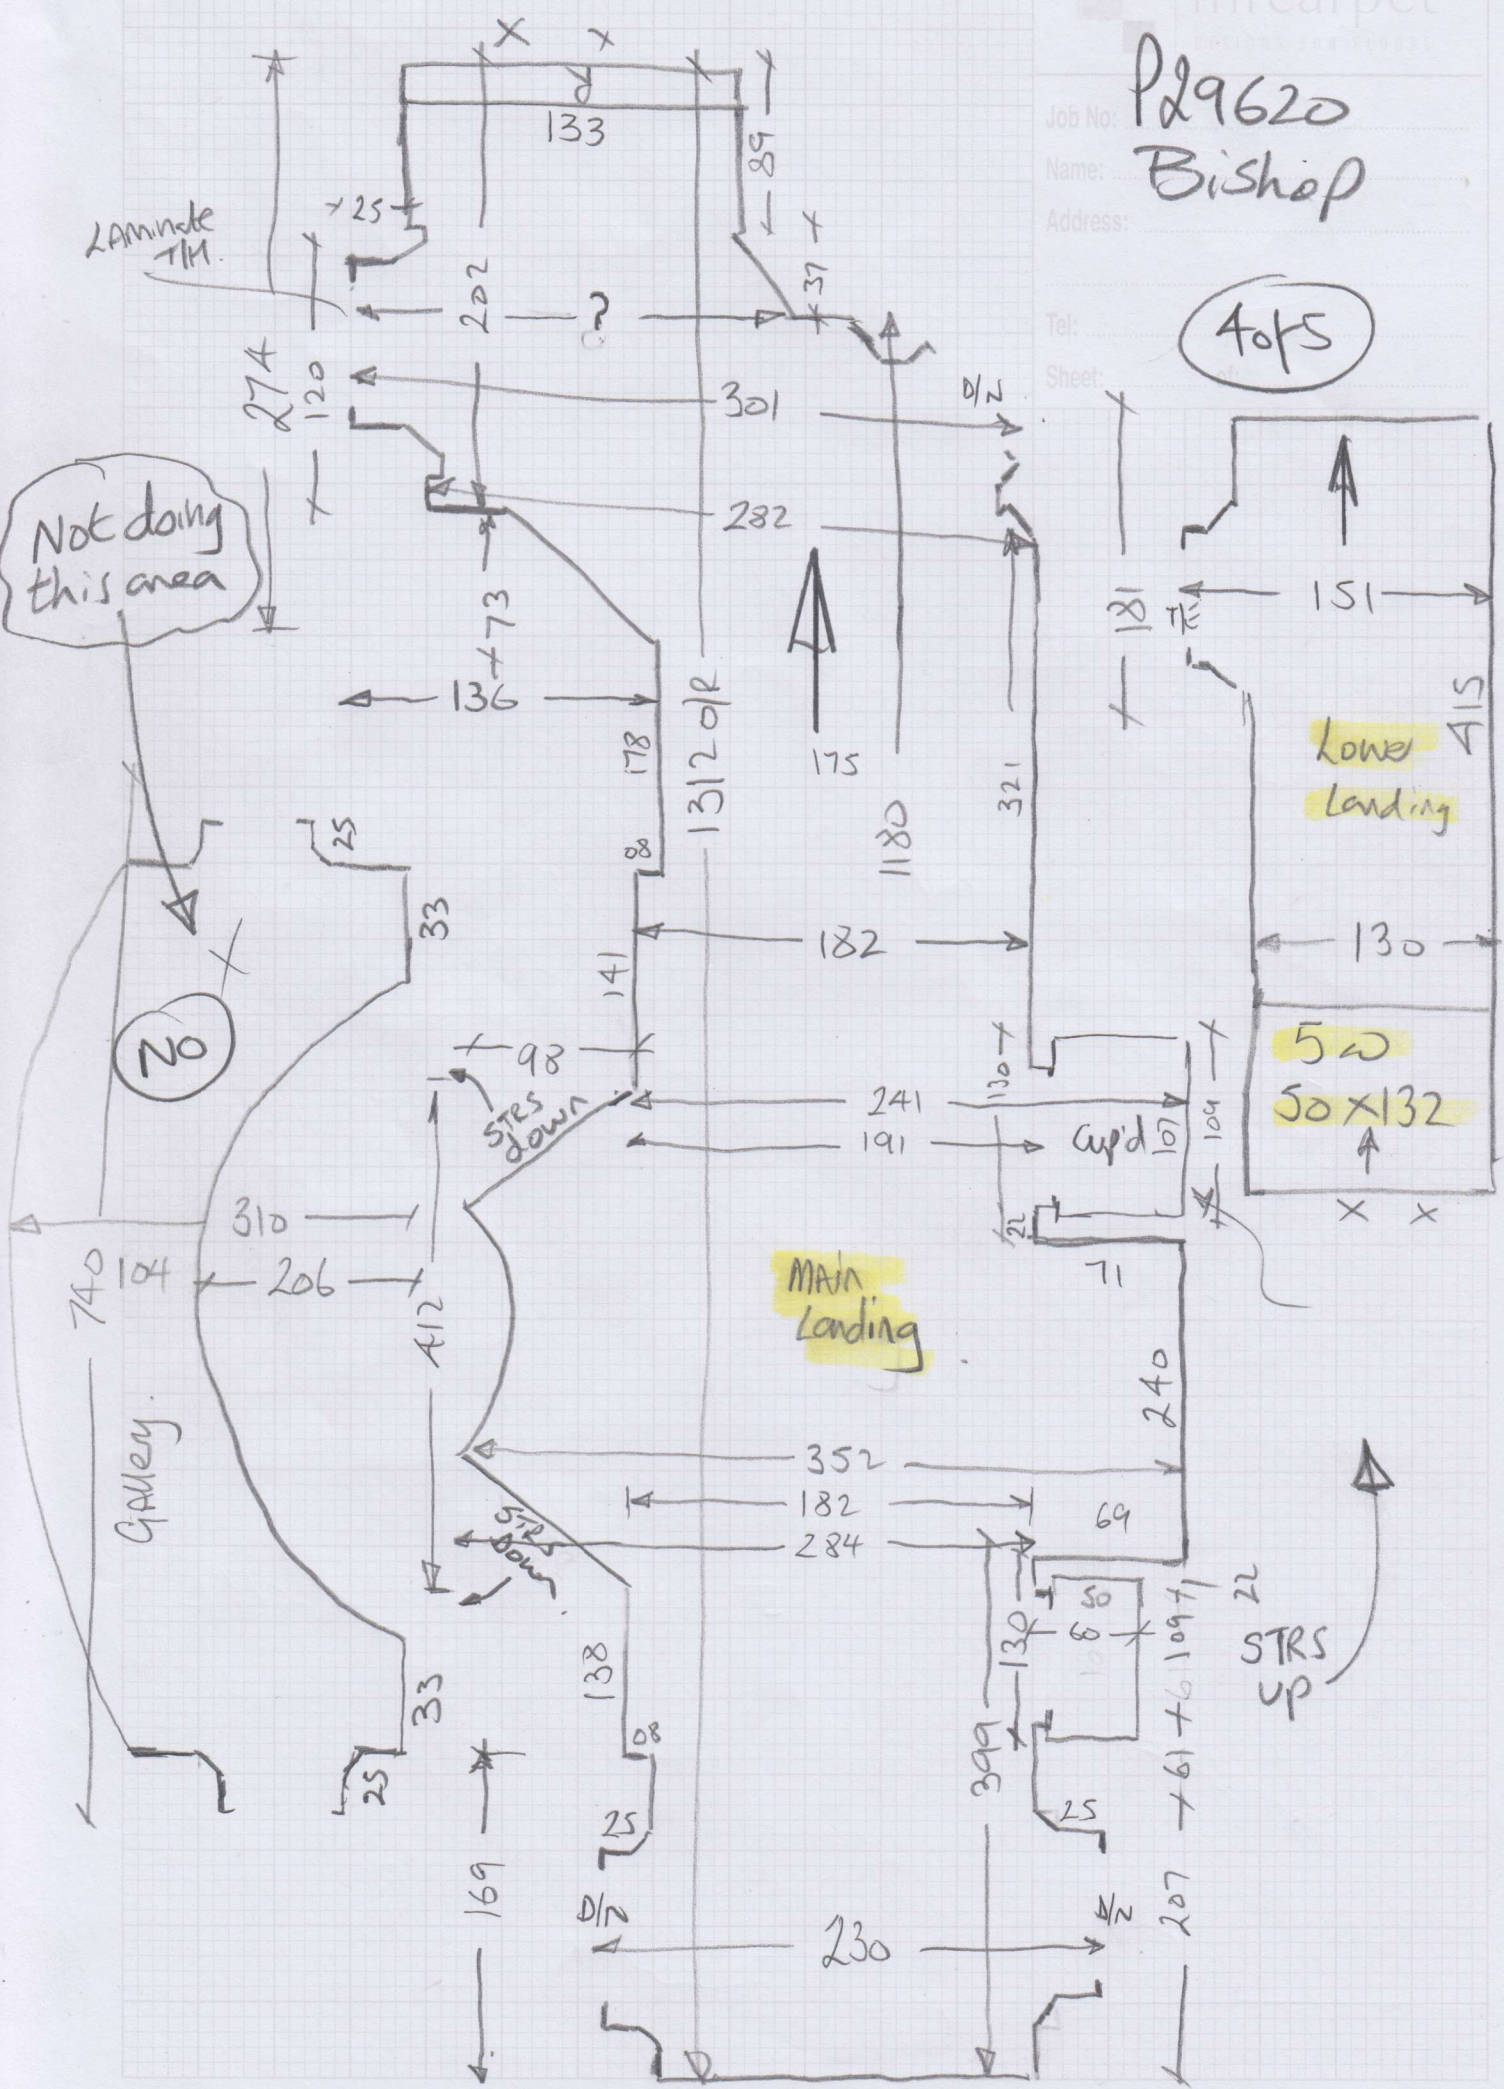

TOP STAIRS

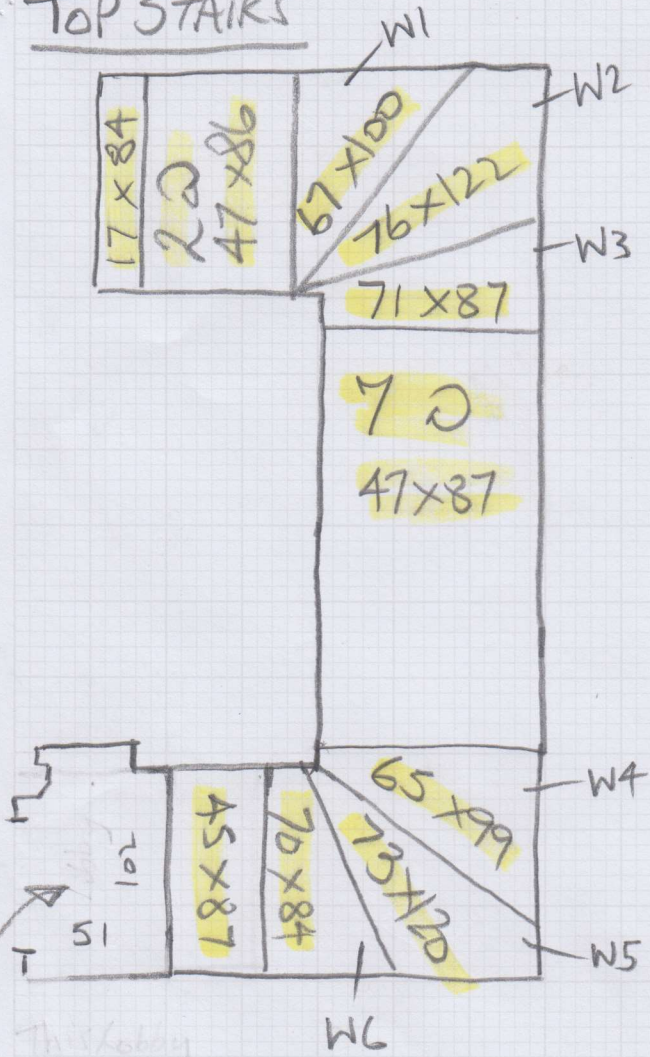

This Lobby
is PART of
Main landing

Job No: P29620

Name: Bishop

Address:

Tel:

Sheet: 5 of 5

Not doing
this area