


P29868
MTN Property

1 of 3

Albaran
Col Alb-037

Cut Plan ① 620x500
Cut Plan ② 375x500
995x500
= 4975m²

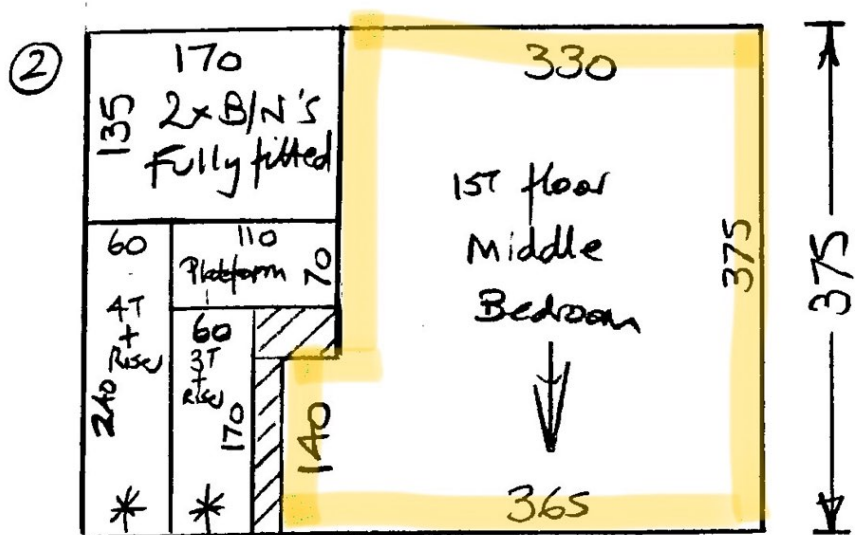

U/Lty:-
Lu x Pu = 35m²
Heavy Rubber = 10m²


Whipping = 28-40km

* = Cut down 2 WHH
** = Template on site } LATER DATE

Front
(Eaves Cup'ds)

P29868
MTN Property

20P3

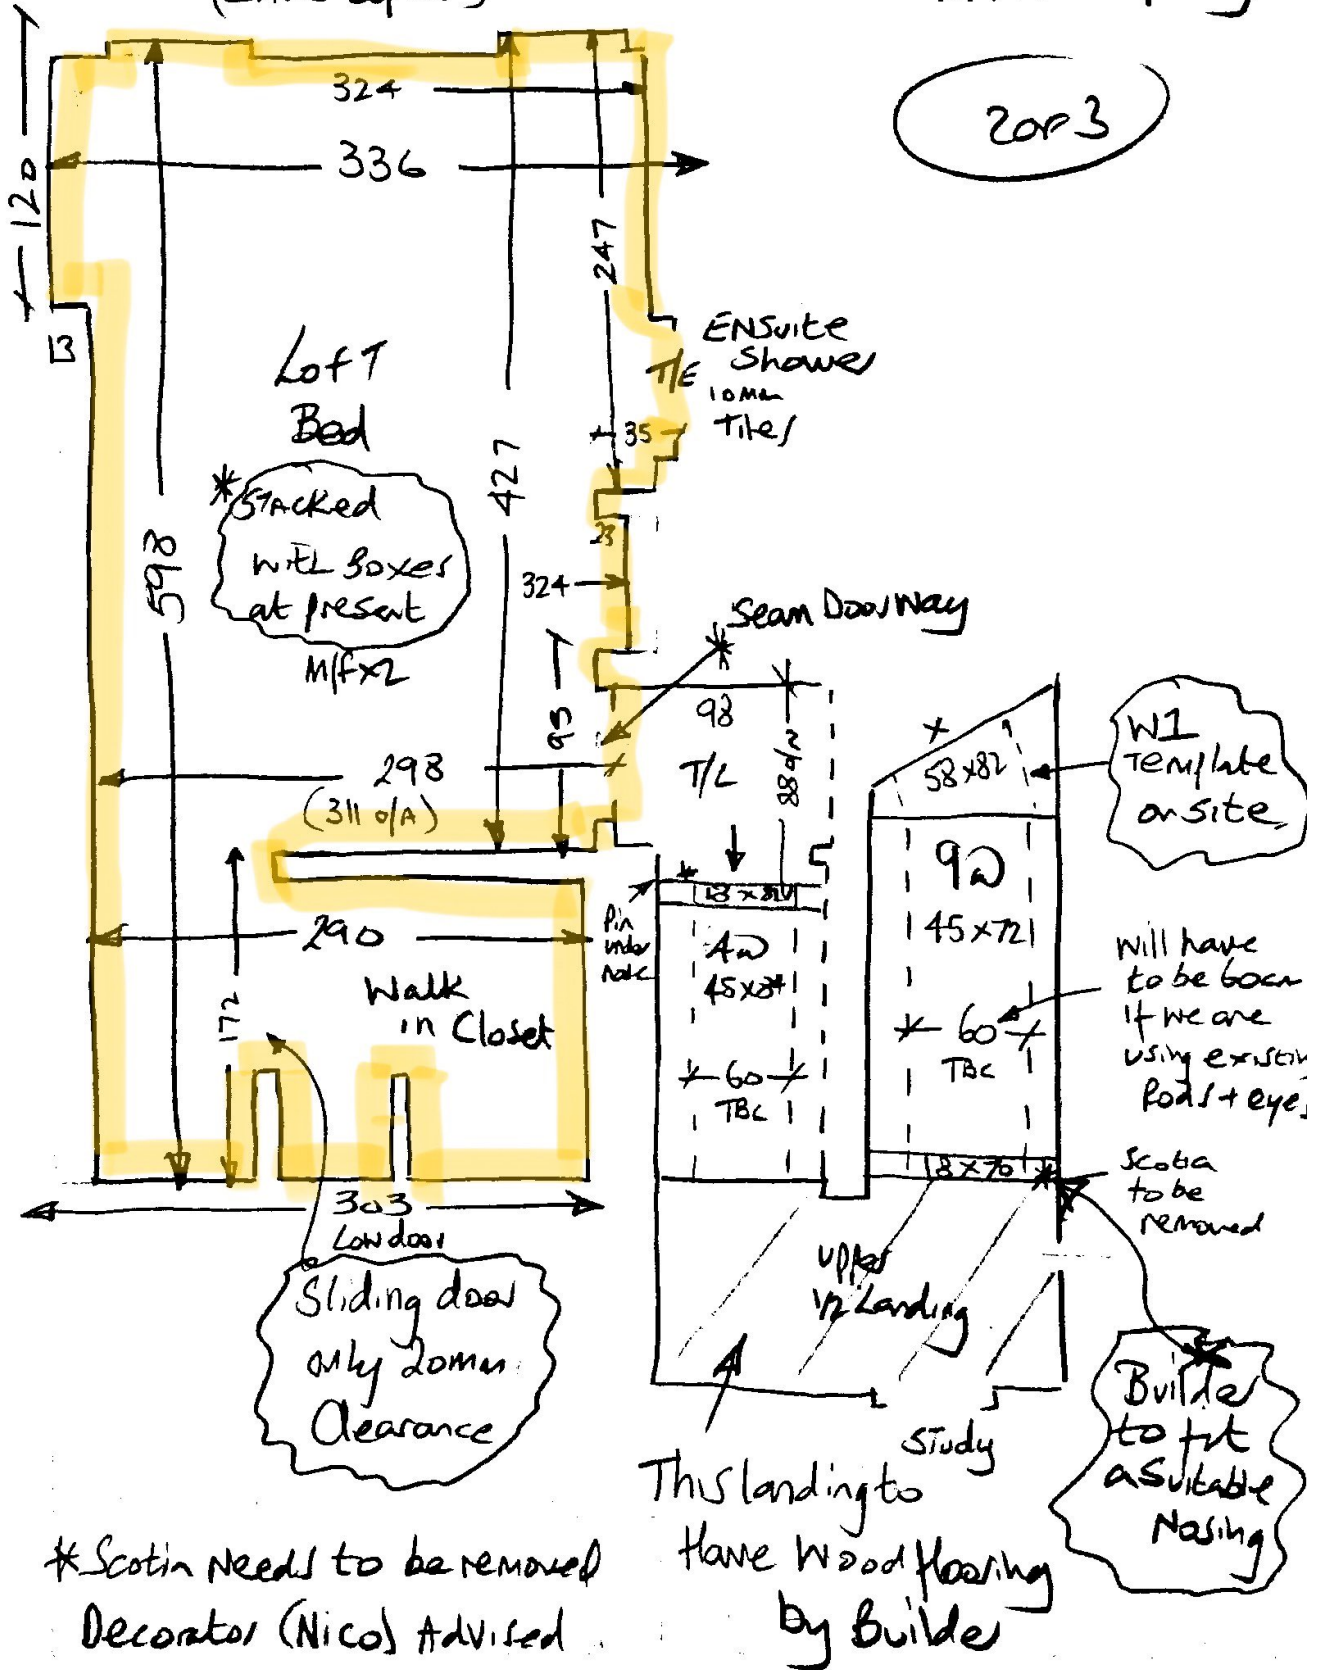


*Scotia Needs to be removed
Decorator (Nico) Advised

This landing to
have Wood flooring
by Builder

Builder
to fit
a suitable
Nosing

P29868
MTN Property

3 of 3

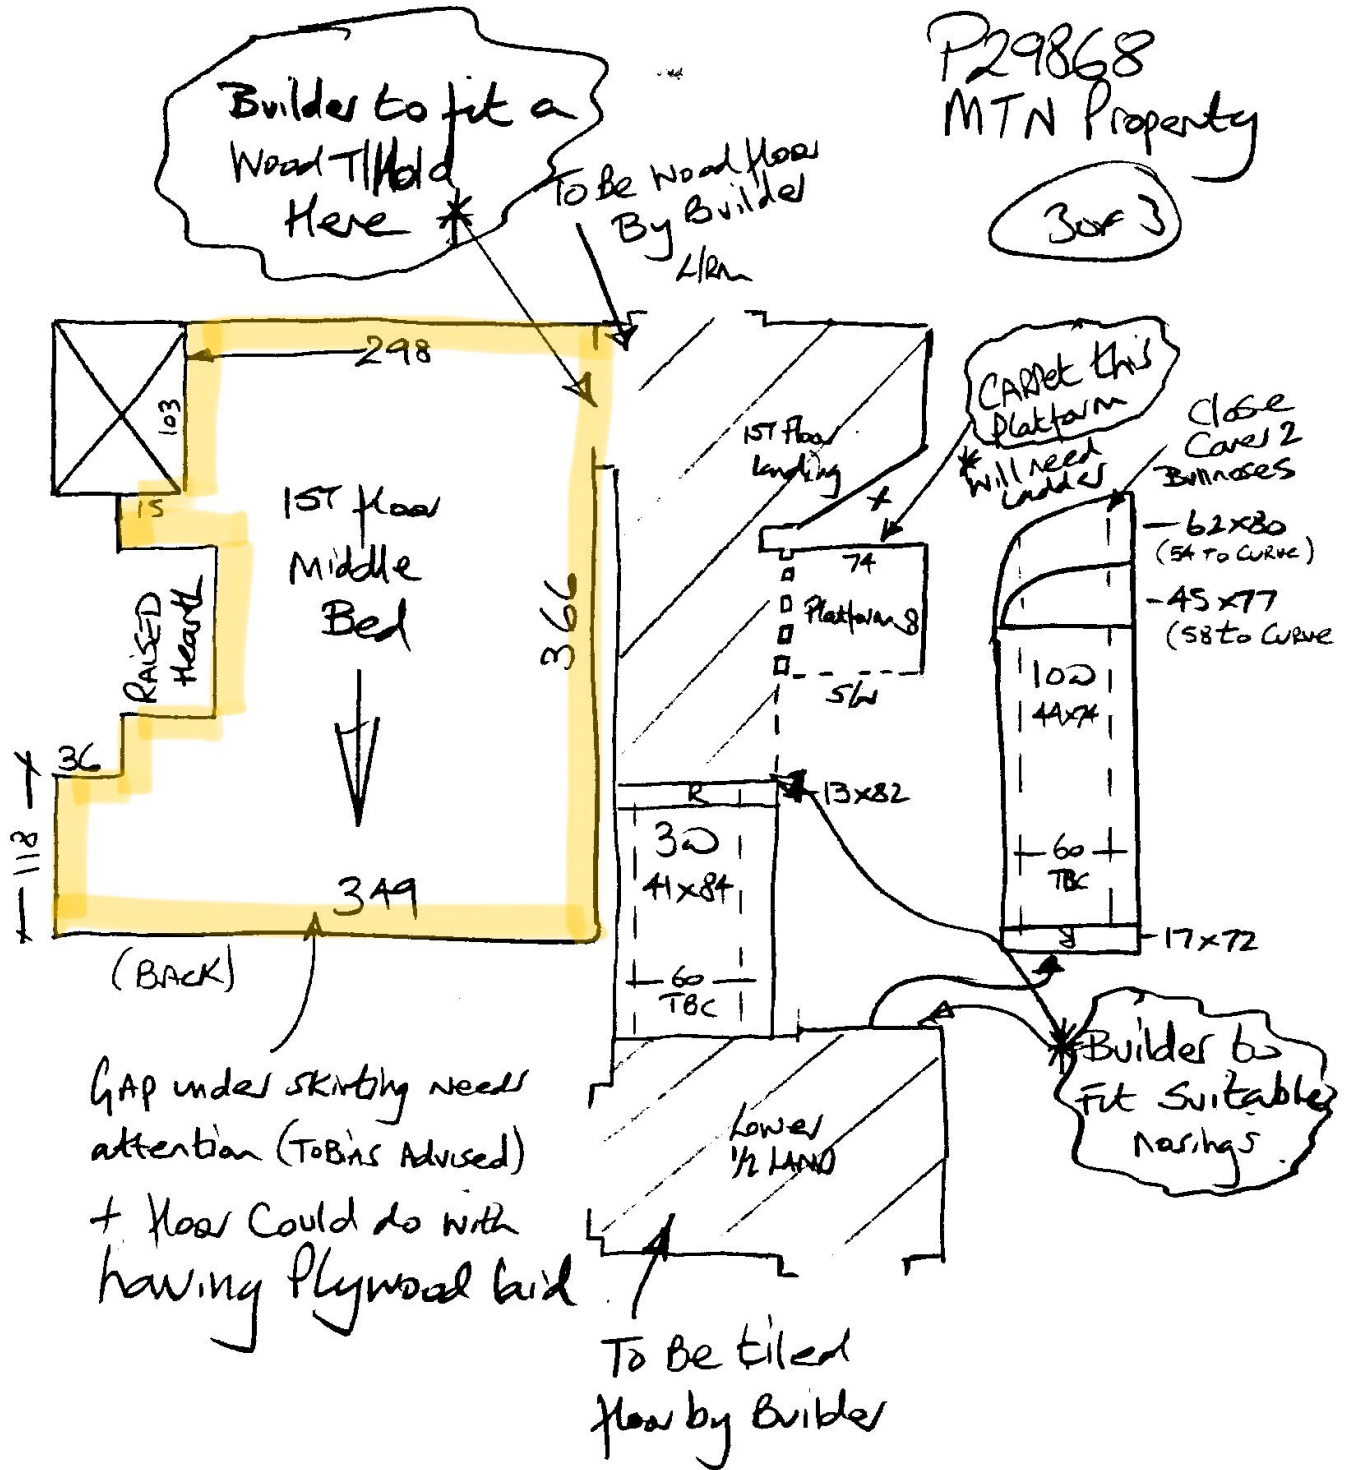

* Will need to collect ladder from Putney shop to fit platform on 1st LAND