


TOP FLOOR . (UNDER CONSTRUCTION)

Job No: R16786
 Name: HALLAM
 Address: 131 COTTENHAM PR RD
 SW20
 Tel:
 Sheet: 1 of 2


FIRST FLOOR.

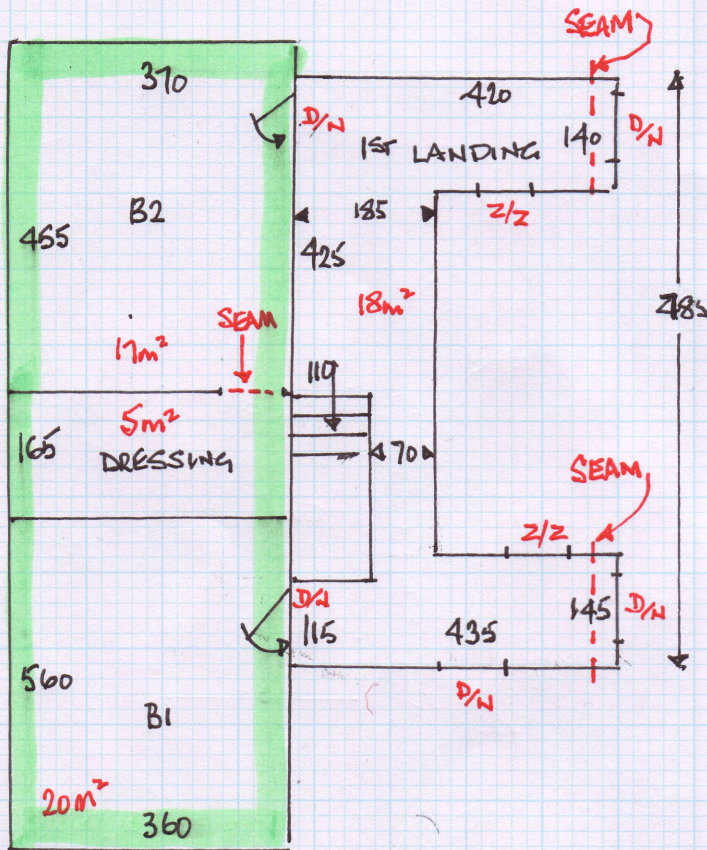

STAIRS


12 x 42 x 75 + TURN.

5m²

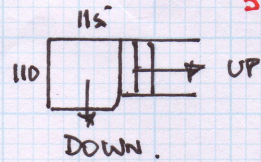

- U/L. 65m²
- GR. 25no
- D/N 5no.
- Z/Z 2no.

Job No: R16786
 Name: HALLAM
 Address: 131 COTTENHAM Pk Rd
 SW20
 Tel:
 Sheet: 2 of 2

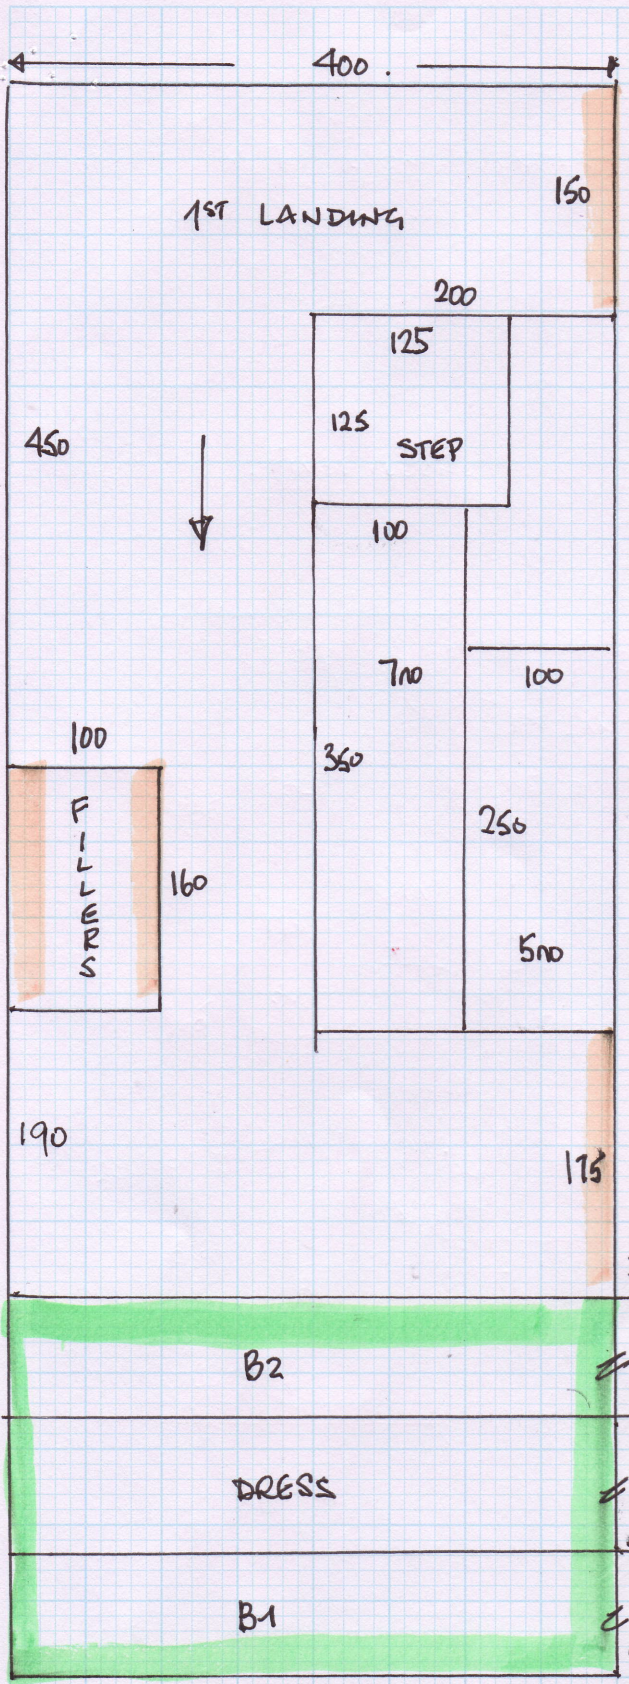

8.00 x 4.00
 4.65 x "
 1.65 x "
 5.70 x "
 80m²

1ST STAGE.

48m²